




Existing Second Floor Plan

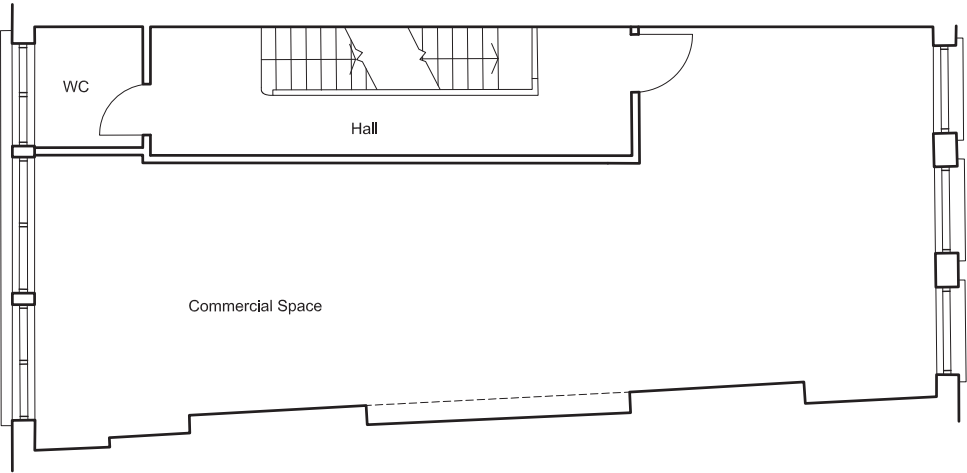


Existing Third Floor Plan

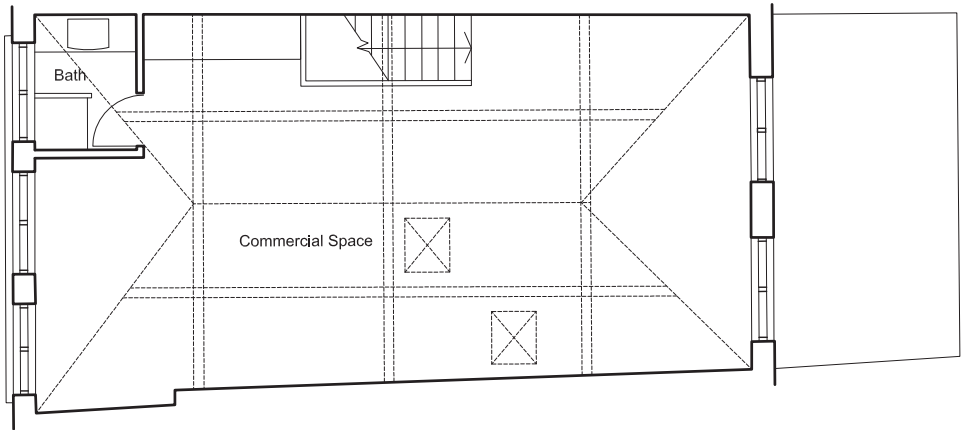


Existing Fourth Floor Plan

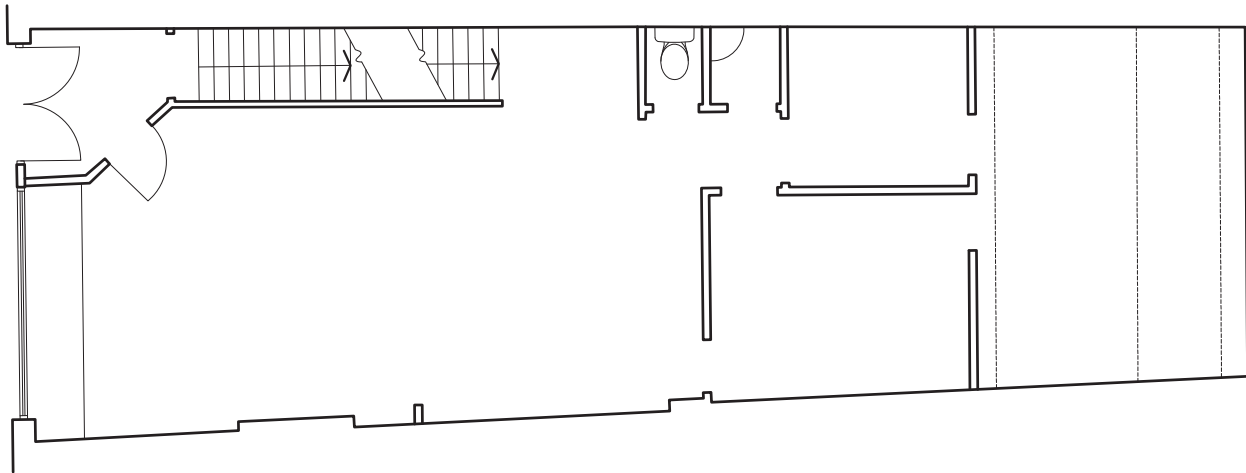

Existing Ground Floor Plan

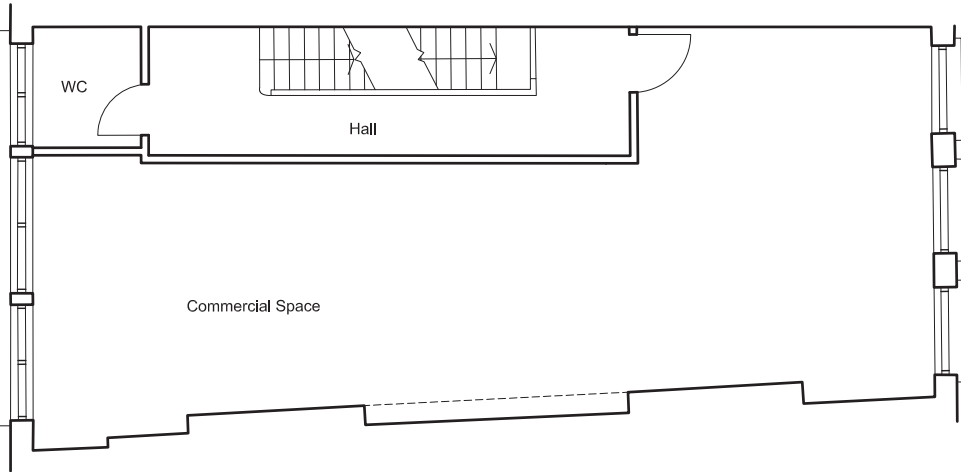

Existing First Floor Plan

 

Do not scale from drawings.
Dimensions govern.
All dimensions are in millimetres unless otherwise noted.
All dimensions shall be verified on site before work commences.
Edgley Design shall be notified in writing of any discrepancies.

© Edgley Design

notes
Rev A: 02.11.15 Planning Set
Rev B: 07.12.15 Amended to include full elevation

edgleydesign

LF 3.01 The Leather Market
11/13 Weston Street, London SE1 3ER
t: 020 7033 9522 e: info@edgleydesign.co.uk

project name and address
67 Farringdon Road

drawing name
Existing Floor Plans

dwg no.
0110


revision
B

scale
1:100 @ A3

project no.
ED - 1516

date
02.11.2015

drawn by
PP

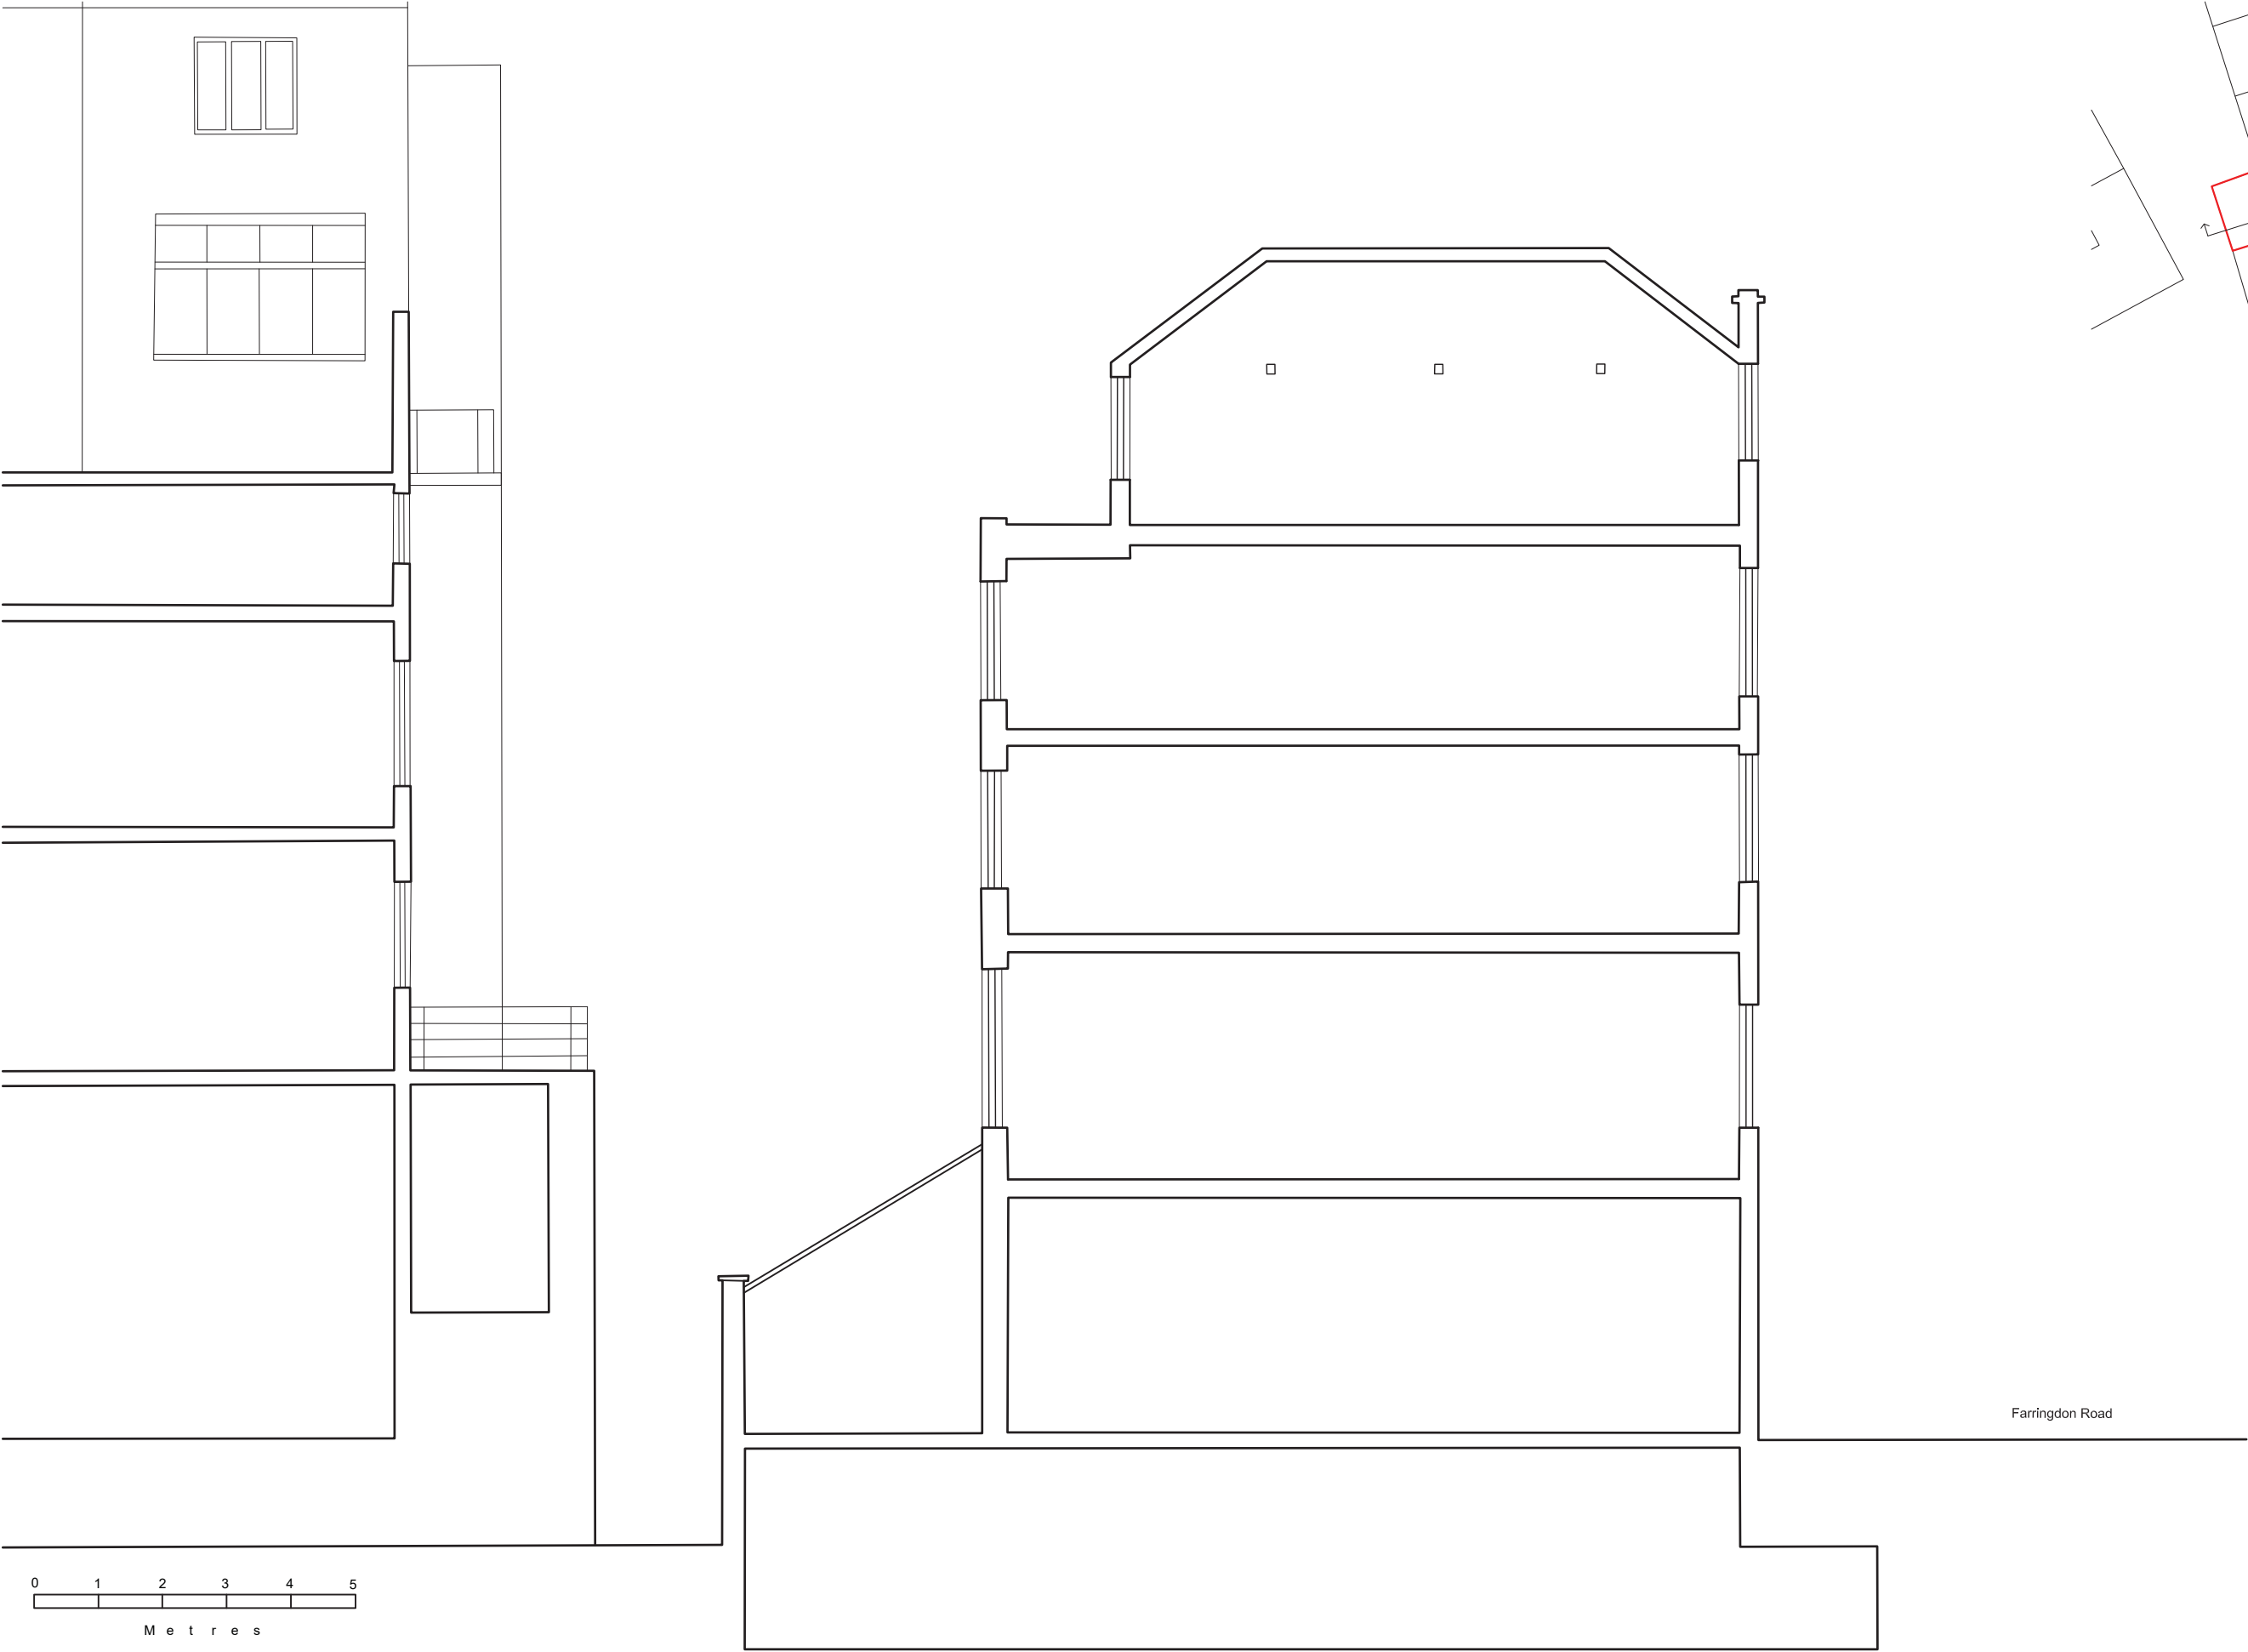

Do not scale from drawings.
Dimensions govern.
All dimensions are in millimetres unless otherwise noted.
All dimensions shall be verified on site before work commences.
Edgley Design shall be notified in writing of any discrepancies.

© Edgley Design

notes
Rev A: 02.11.15 Planning Set

edgleydesign

LF 3.01 The Leather Market
11/13 Weston Street, London SE1 3ER
t: 020 7033 9522 e: info@edgleydesign.co.uk

project name and address
67 Farringdon Road

drawing name
Existing Section

dwg no. 0200	project no. ED - 1516
revision A	date 02.11.2015
scale 1:100 @ A3	drawn by PP



Do not scale from drawings.
Dimensions govern.
All dimensions are in millimetres unless otherwise noted.
All dimensions shall be verified on site before work commences.
Edgley Design shall be notified in writing of any discrepancies.

© Edgley Design

notes
Rev A: 02.11.15 Planning Set
Rev B: 07.12.15 Amended to include full elevation

edgleydesign

LF 3.01 The Leather Market
11/13 Weston Street, London SE1 3ER
t: 020 7033 9522 e: info@edgleydesign.co.uk


project name and address
67 Farringdon Road

drawing name
Existing Front Elevation

dwg no. 0300	project no. ED - 1516
revision B	date 02.11.2015
scale 1:100 @ A3	drawn by PP



Existing West Elevation

 

Do not scale from drawings.
Dimensions govern.
All dimensions are in millimetres unless otherwise noted.
All dimensions shall be verified on site before work commences.
Edgley Design shall be notified in writing of any discrepancies.

© Edgley Design

notes
Rev A: 02.11.15 Planning Set

edgleydesign

LF 3.01 The Leather Market
11/13 Weston Street, London SE1 3ER
t: 020 7033 9522 e: info@edgleydesign.co.uk

project name and address
67 Farringdon Road

drawing name
Existing Rear Elevation

dwg no.
0301


revision
A

scale
1:100 @ A3


project no.
ED - 1516

date
02.11.2015


drawn by
PP

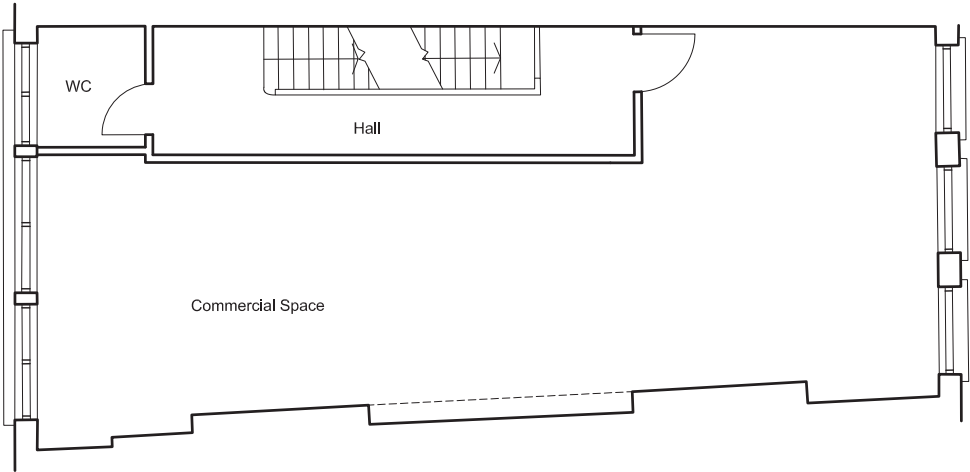


Existing Third Floor Plan

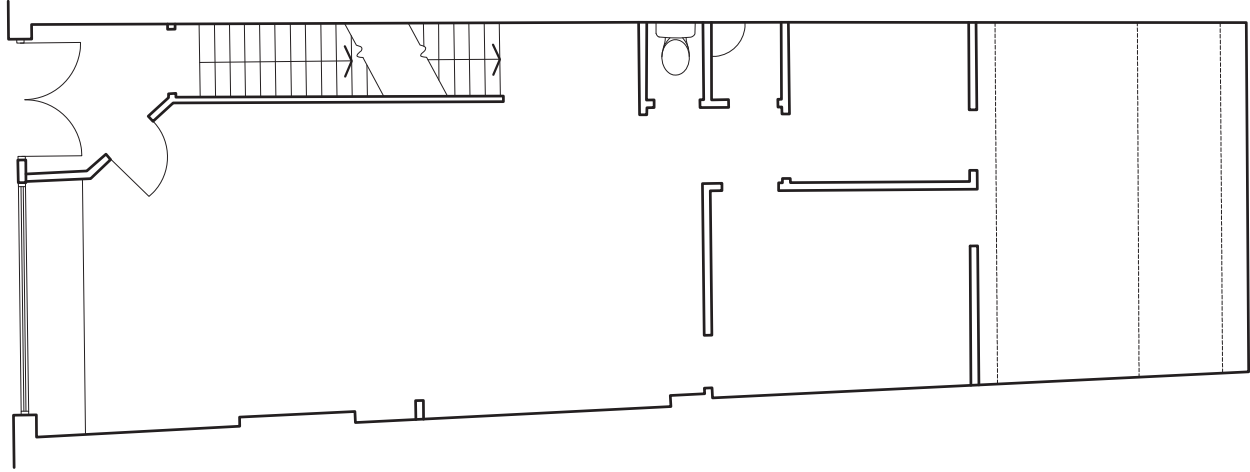


Proposed Ground Floor Plan

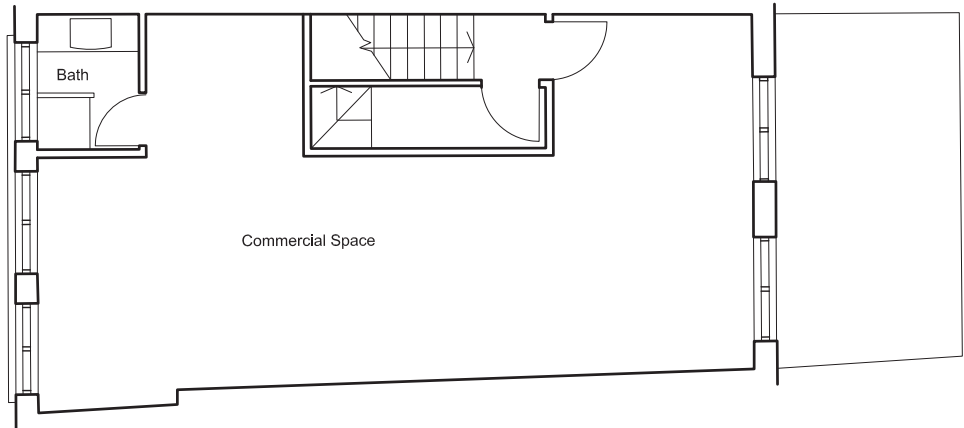


Proposed Fourth Floor Plan

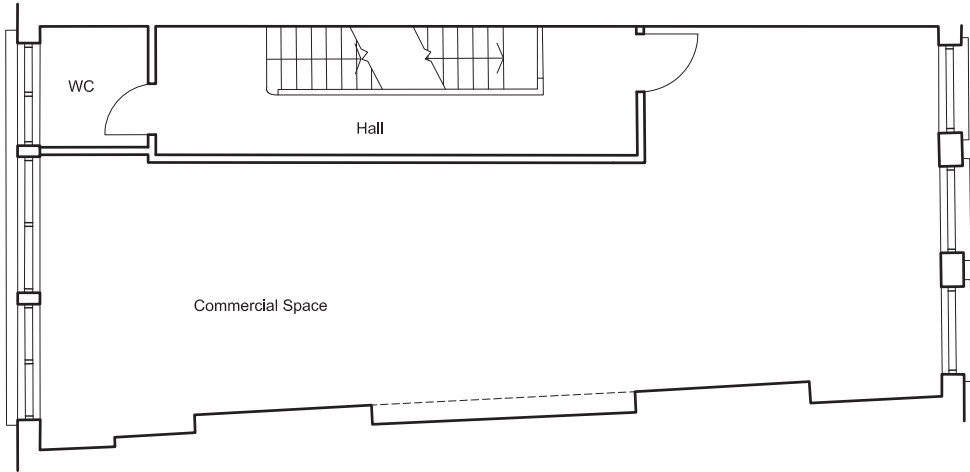


Existing First Floor Plan

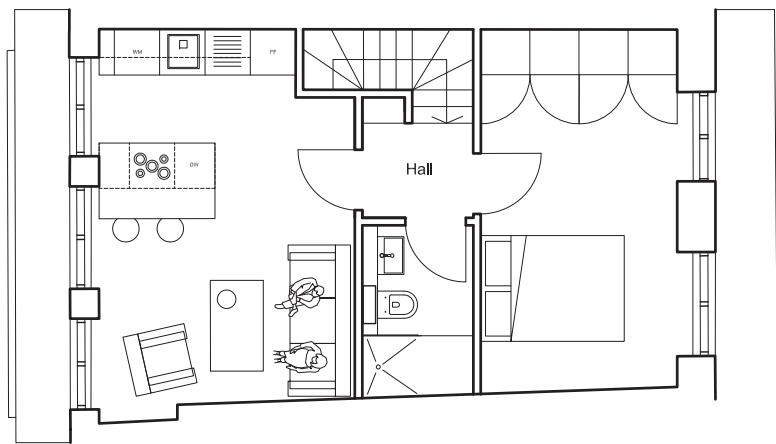

Proposed Fifth Floor Plan

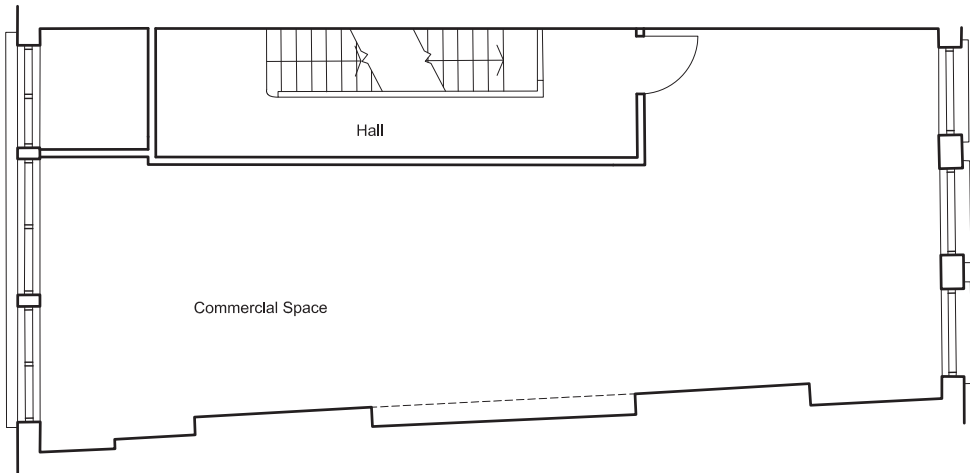

Existing Second Floor Plan

 


Do not scale from drawings.
Dimensions govern.
All dimensions are in millimetres unless otherwise noted.
All dimensions shall be verified on site before work commences.
Edgley Design shall be notified in writing of any discrepancies.
© Edgley Design

notes
Rev A: 02.11.15 Planning Set
Rev B: 07.12.15 Amended to include full elevation

edgleydesign
LF 3.01 The Leather Market
11/13 Weston Street, London SE1 3ER
t: 020 7033 9522 e: info@edgleydesign.co.uk

project name and address
67 Farringdon Road
drawing name
Proposed Floor Plans

dwg no. 0110	project no. ED - 1516
revision B	date 02.11.2015
scale 1:100 @ A3	drawn by PP

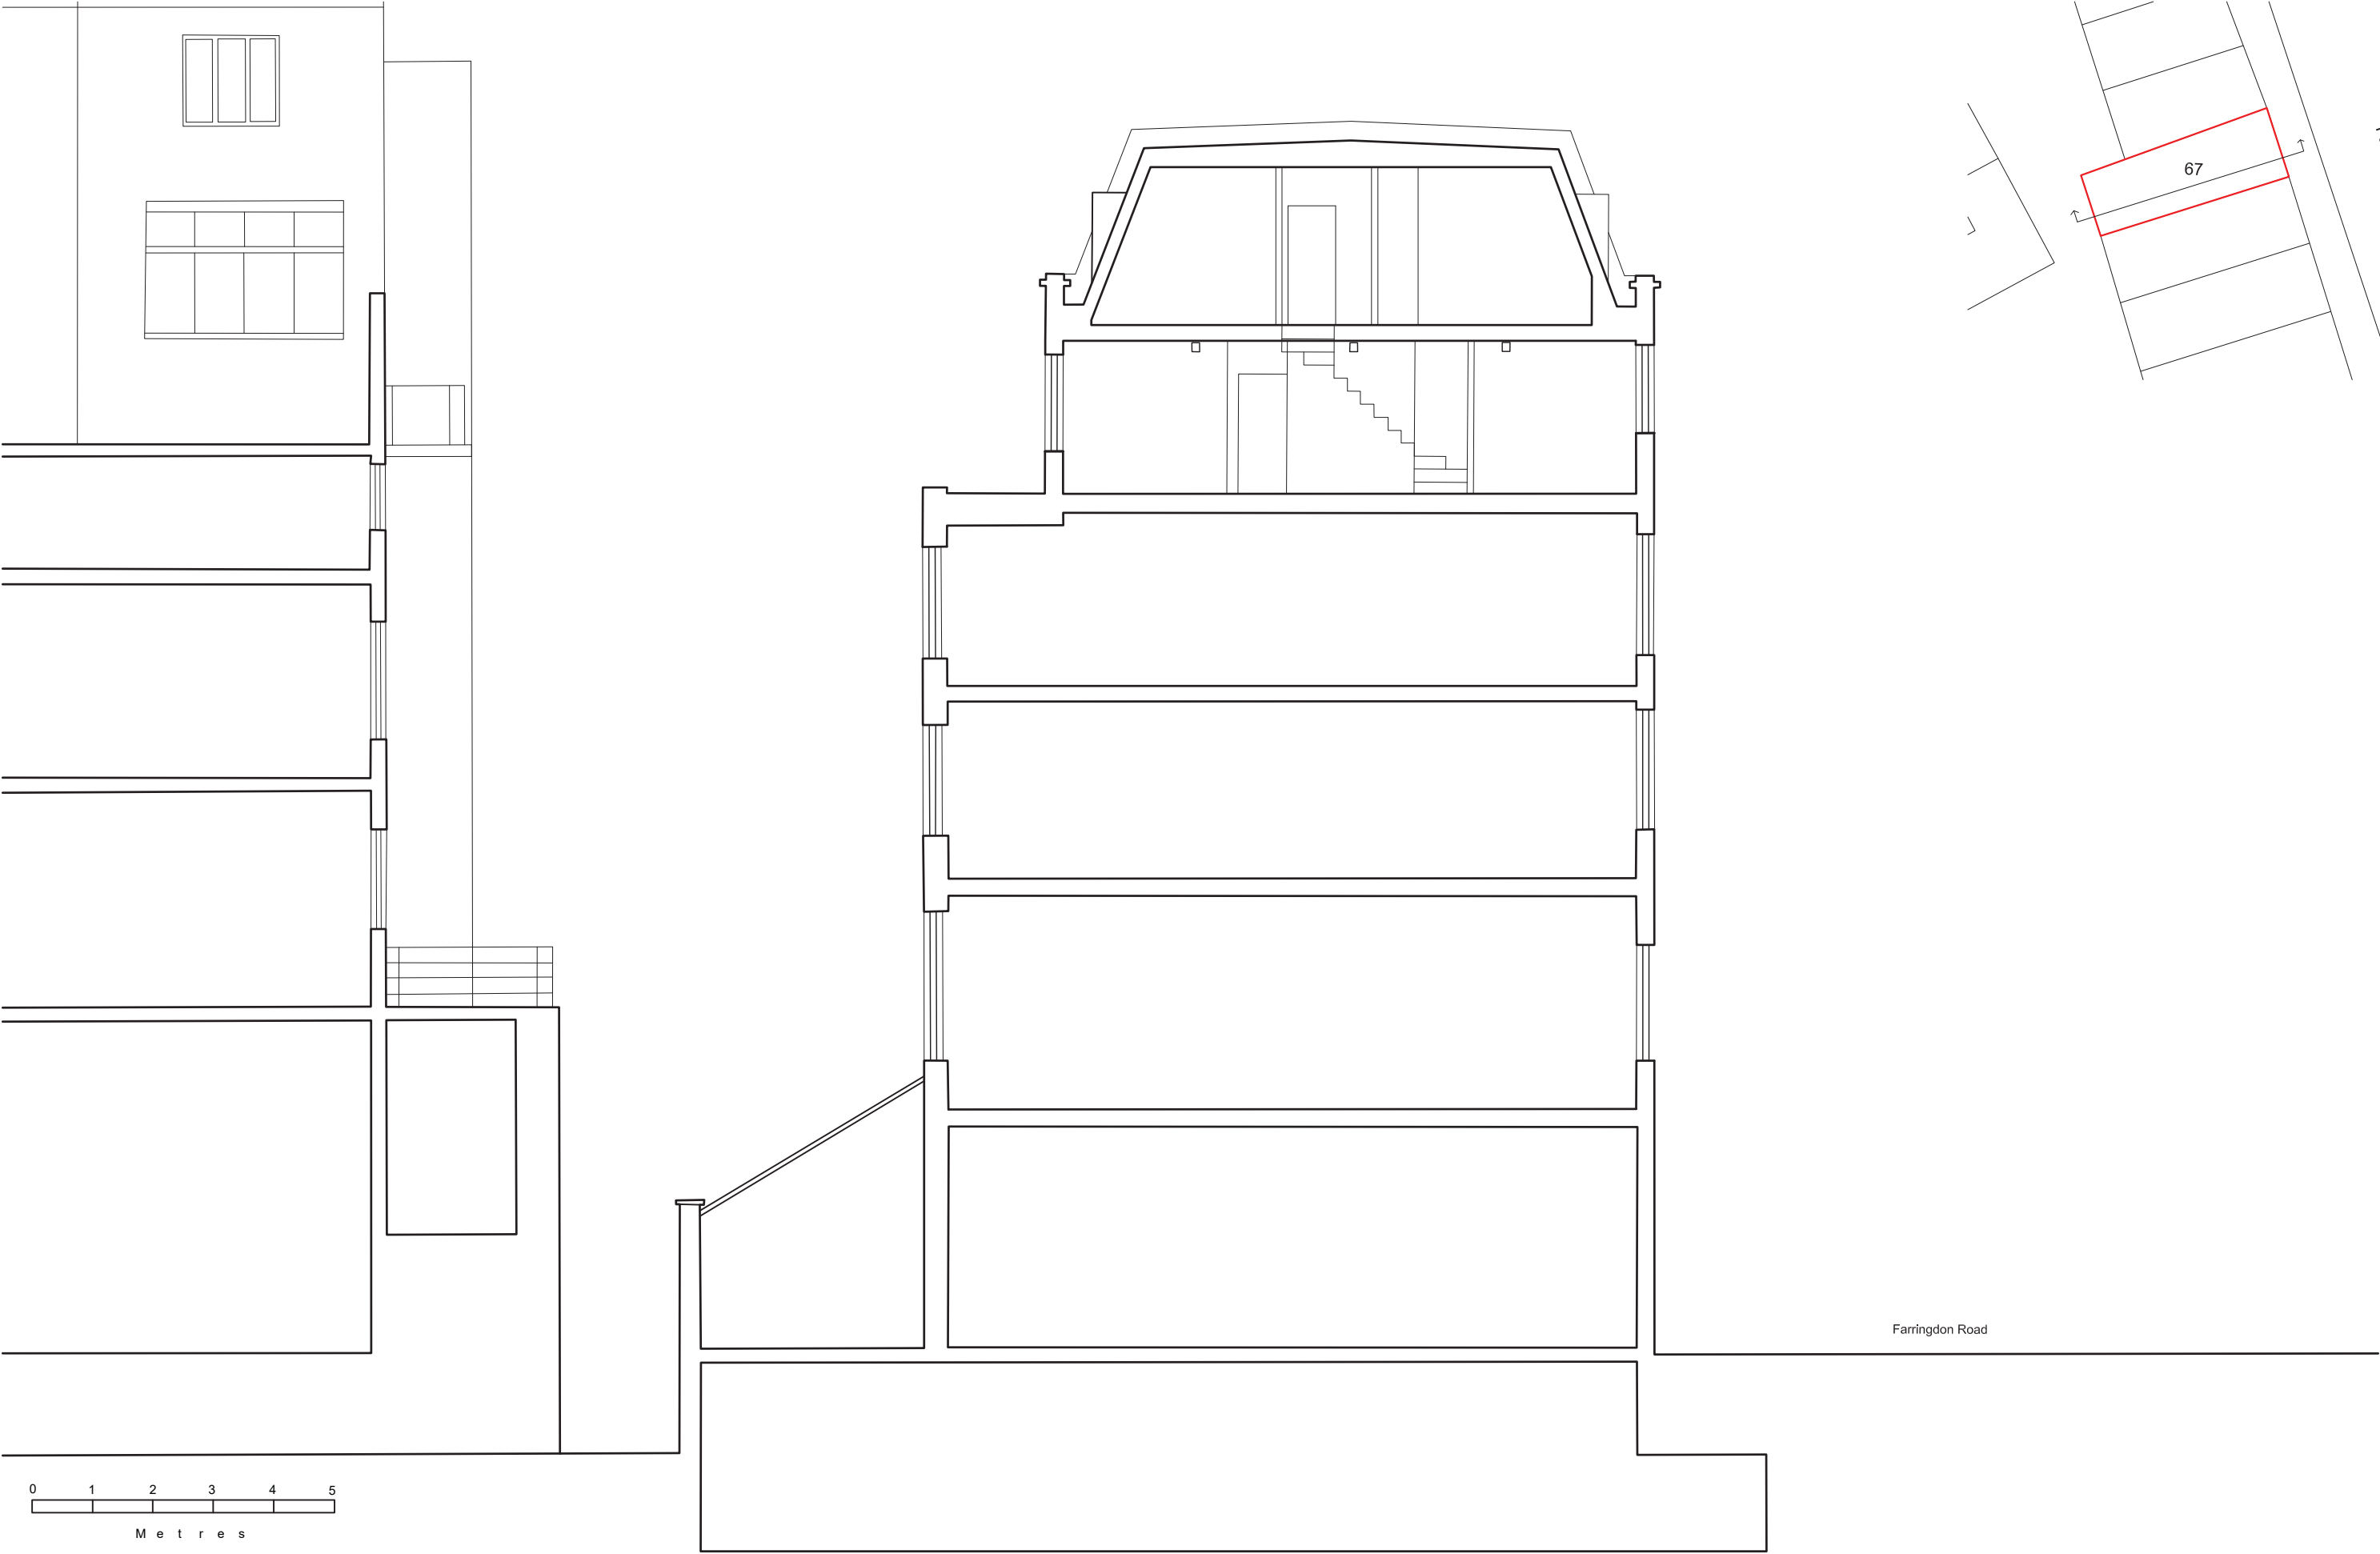

<div>Do not scale from drawings. Dimensions govern. All dimensions are in millimetres unless otherwise noted. All dimensions shall be verified on site before work commences. Edgley Design shall be notified in writing of any discrepancies.</div> <div>© Edgley Design</div>	<div>notes</div> <div>Rev A: 02.11.15 Planning Set</div>	<div>edgleydesign</div> <div>LF 3.01 The Leather Market 11/13 Weston Street, London SE1 3ER t: 020 7033 9522 e: info@edgleydesign.co.uk</div>	project name and address		dwg no.	project no.
			67 Farringdon Road		0210	ED - 1516
			drawing name	Proposed Section	revision	date
					A	02.11.2015
		scale	drawn by			
		1:100 @ A3	PP			



Do not scale from drawings.
Dimensions govern.
All dimensions are in millimetres unless otherwise noted.
All dimensions shall be verified on site before work commences.
Edgley Design shall be notified in writing of any discrepancies.

© Edgley Design

notes
Rev A: 02.11.15 Planning Set
Rev B: 07.12.15 Amended to include full elevation

edgleydesign
LF 3.01 The Leather Market
11/13 Weston Street, London SE1 3ER
t: 020 7033 9522 e: info@edgleydesign.co.uk

project name and address

67 Farrington Road

drawing name

Proposed Front Elevation

dwg no.
0310

revision
B

scale
1:100 @ A3


project no.
ED - 1516

date
02.11.2015

drawn by
PP



Proposed West Elevation

 

Do not scale from drawings.
Dimensions govern.
All dimensions are in millimetres unless otherwise noted.
All dimensions shall be verified on site before work commences.
Edgley Design shall be notified in writing of any discrepancies.
© Edgley Design

notes
Rev A: 02.11.15 Planning Set

edgleydesign
LF 3.01 The Leather Market
11/13 Weston Street, London SE1 3ER
t: 020 7033 9522 e: info@edgleydesign.co.uk

project name and address
67 Farringdon Road

drawing name
Proposed Rear Elevation

dwg no.
0311
revision
A
scale
1:100 @ A3

project no.
ED - 1516
date
02.11.2015
drawn by
PP