


**Proposed Plan of Apartment - Seventh Floor**

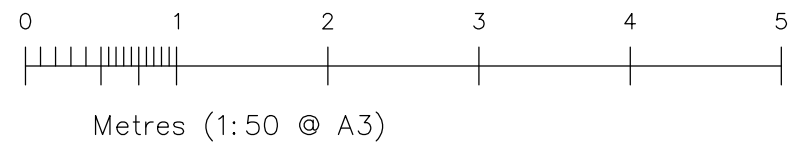

REV	DESCRIPTION	DATE
-----	-------------	------



**MERVYN BROWN ASSOCIATES LTD**  
 Structural Engineers & Building Design Consultants  
 Studio F180, Riverside Business Centre,  
 Haldane Place, London SW18 4UQ  
 Tel: 020 8875 9115  
 E-Mail mba@mbassocltd.co.uk  
 Website mervynbrownassociates.co.uk

Client Mr D Boucher

Site Location Flat 58, Bloomsbury Mansions  
 13-16 Russell Square, London

Title Proposed Seventh Floor Plan

Scale 1:50 @ A3

Date November 2021

Drawing No. 2156 / 03