




Existing Plan of Apartment - Eighth Floor

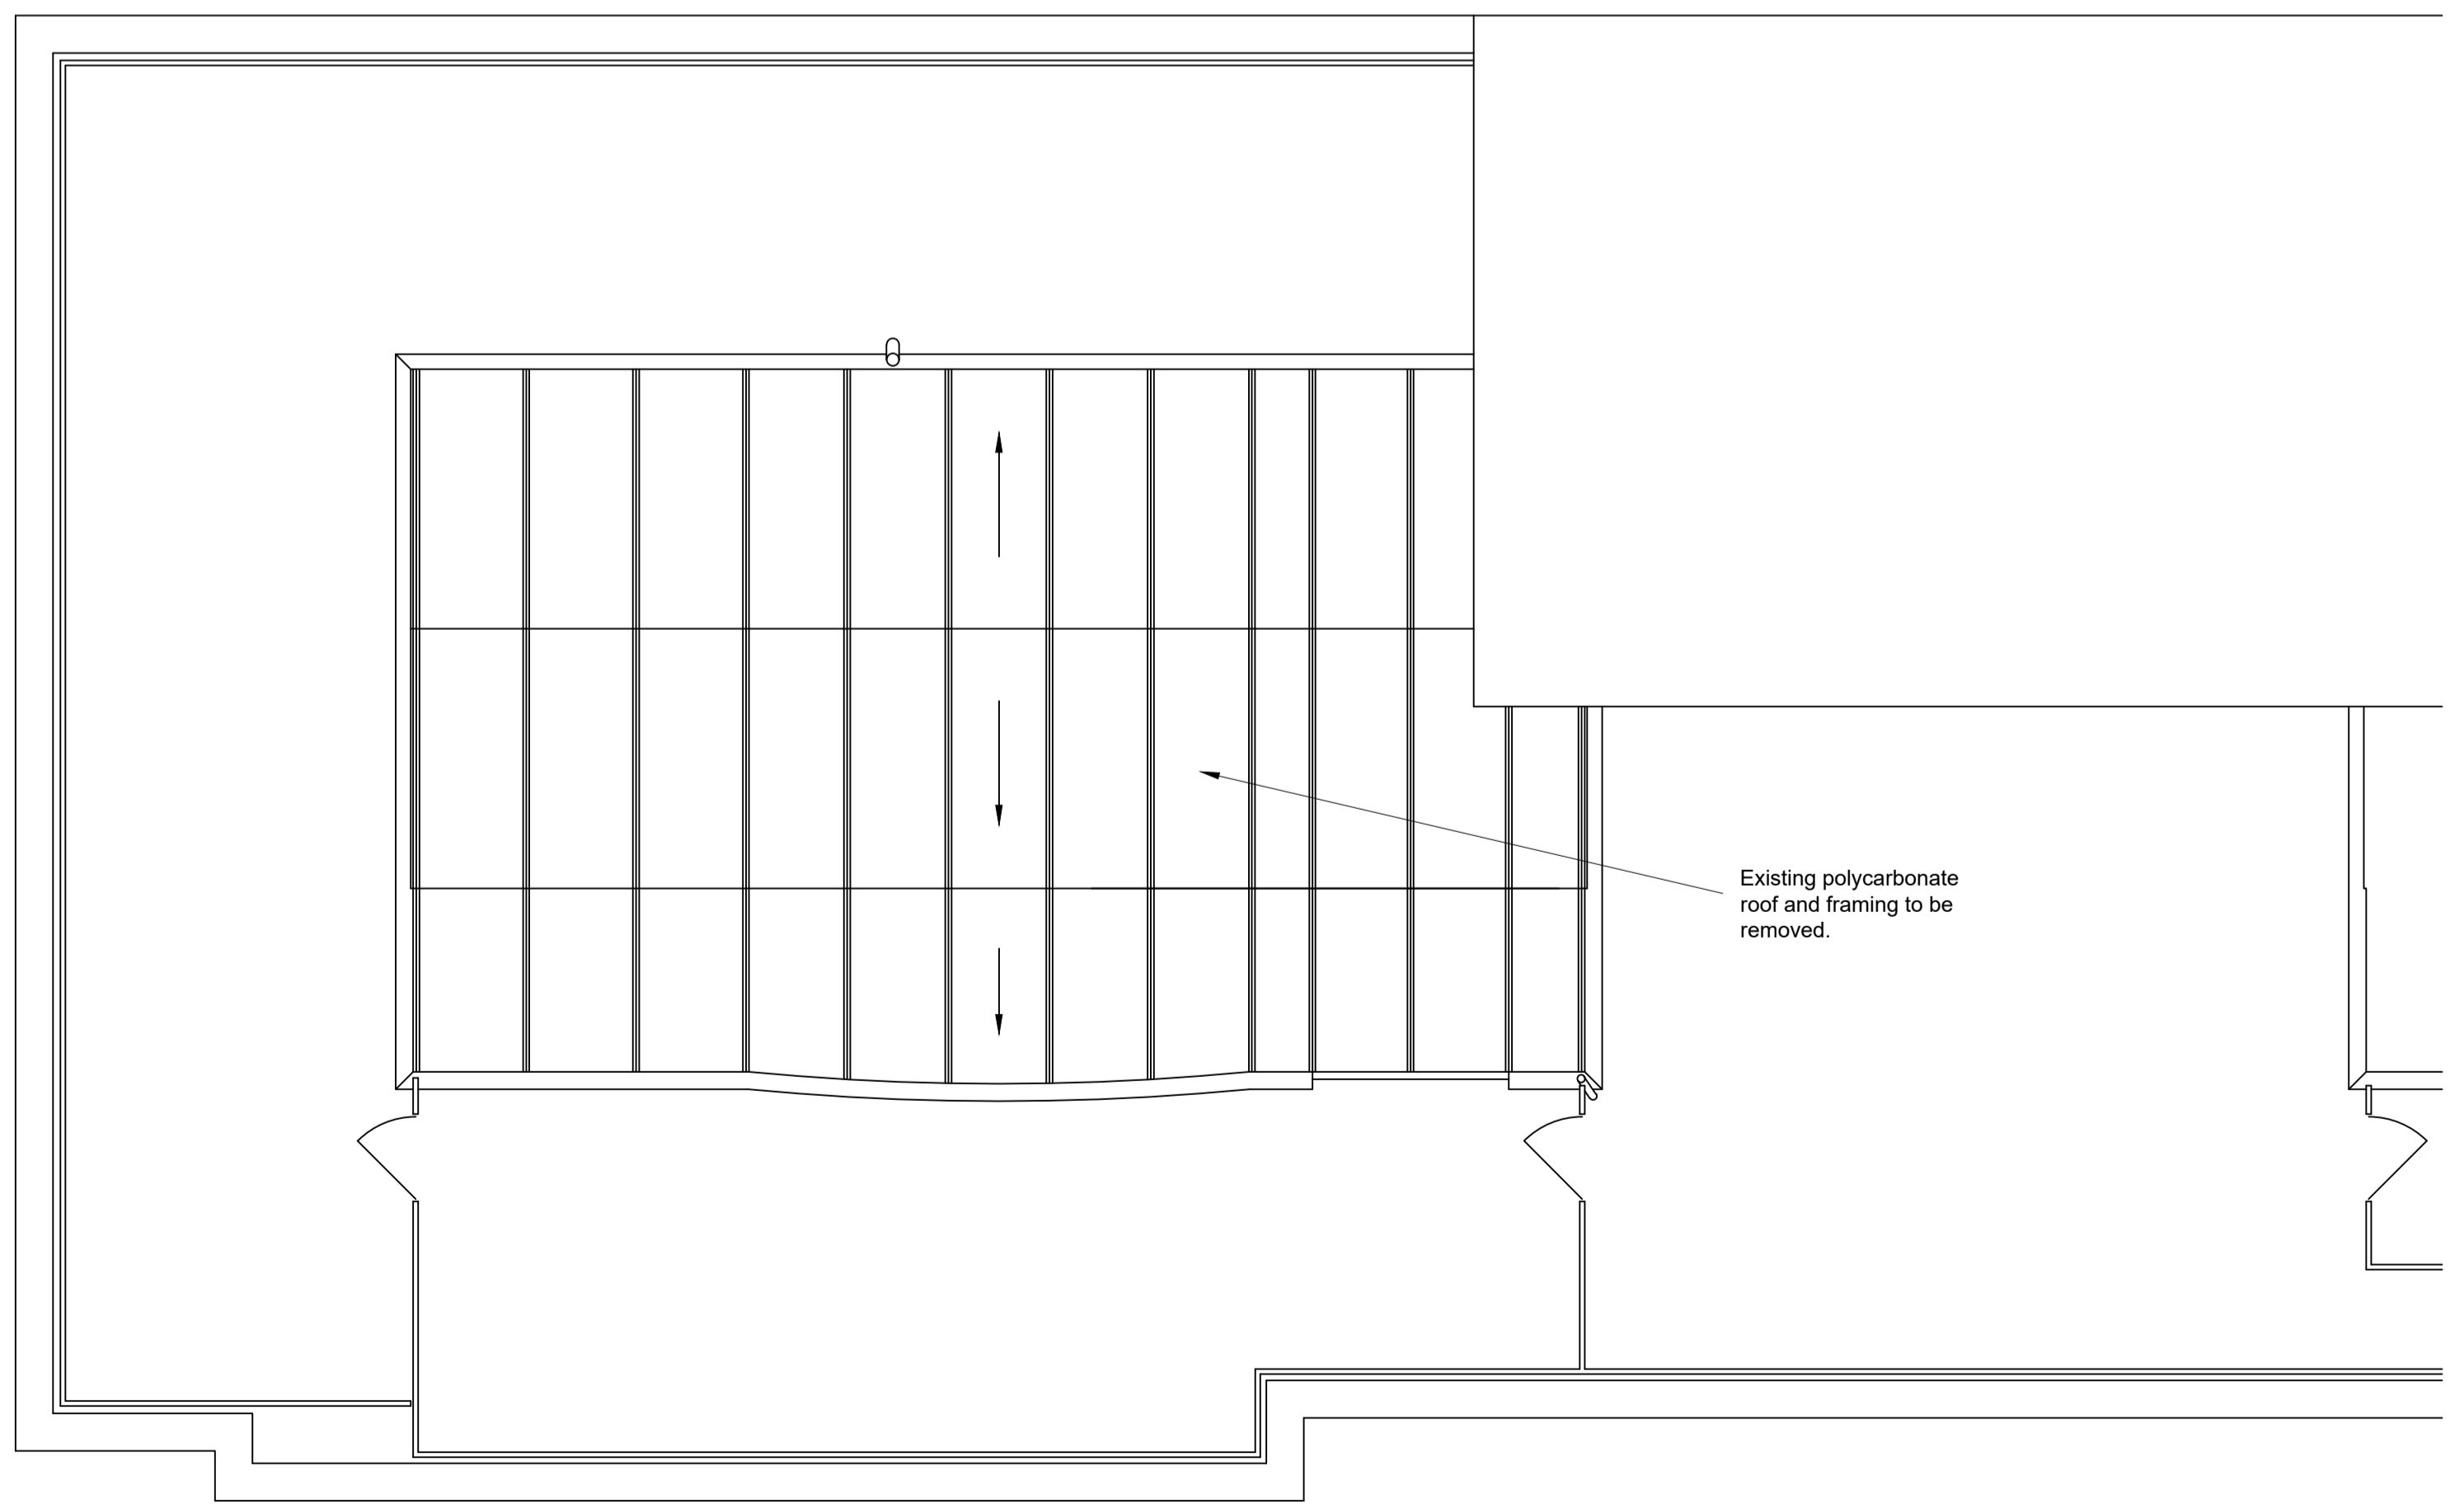


Existing Roof Plan of Apartment

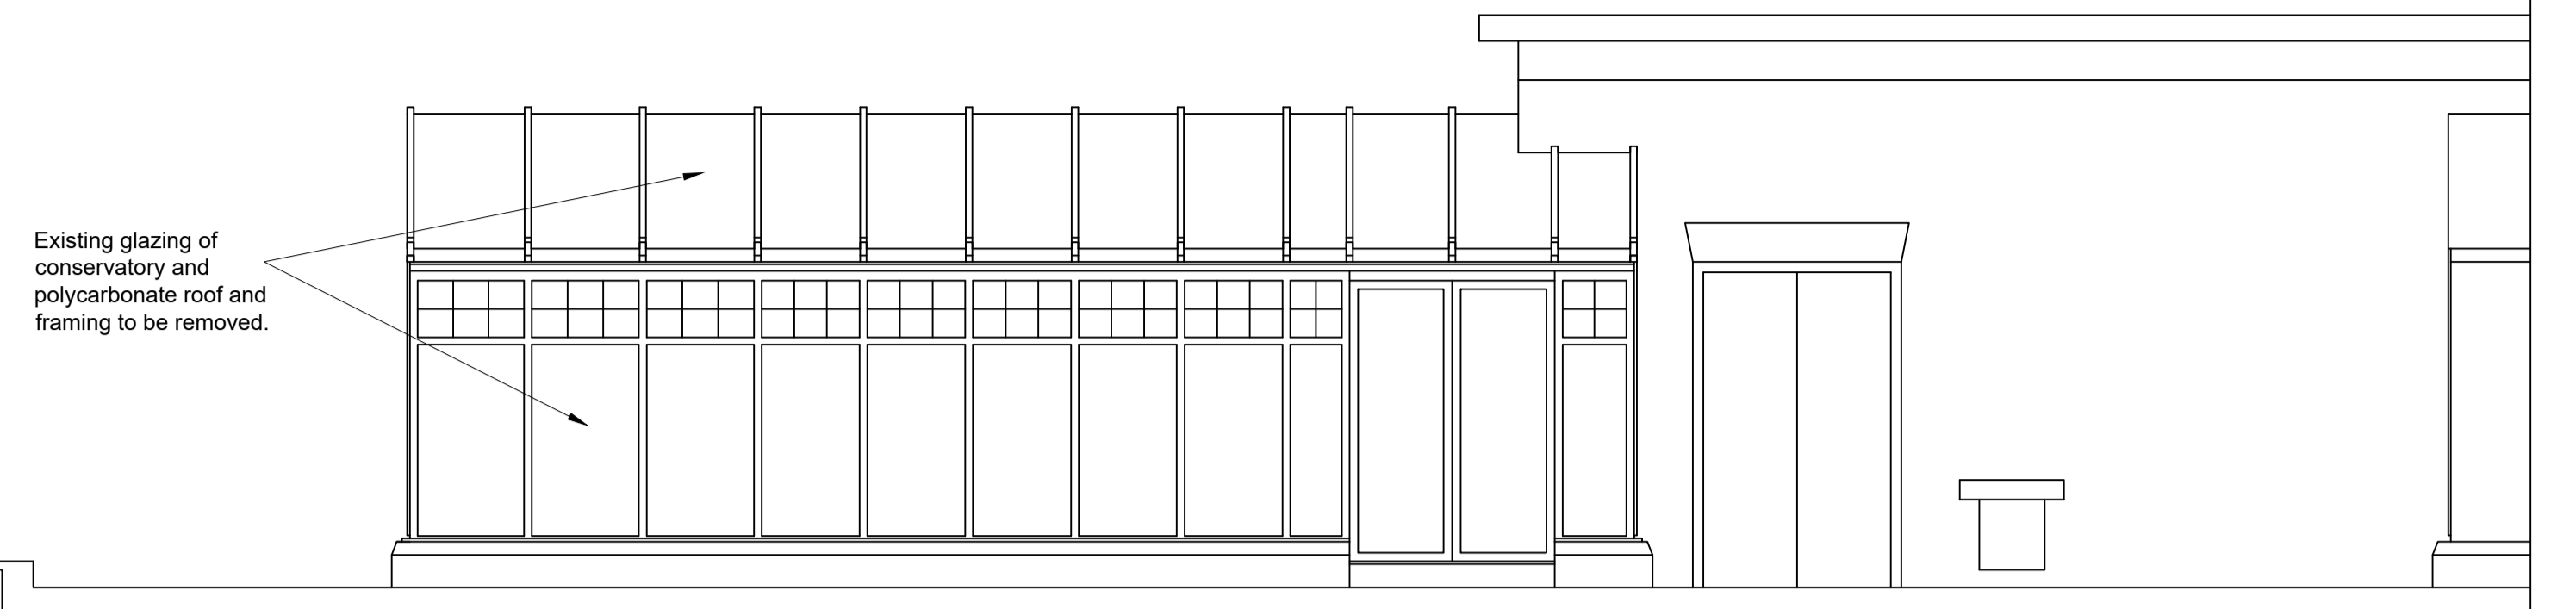


Existing Front Elevation

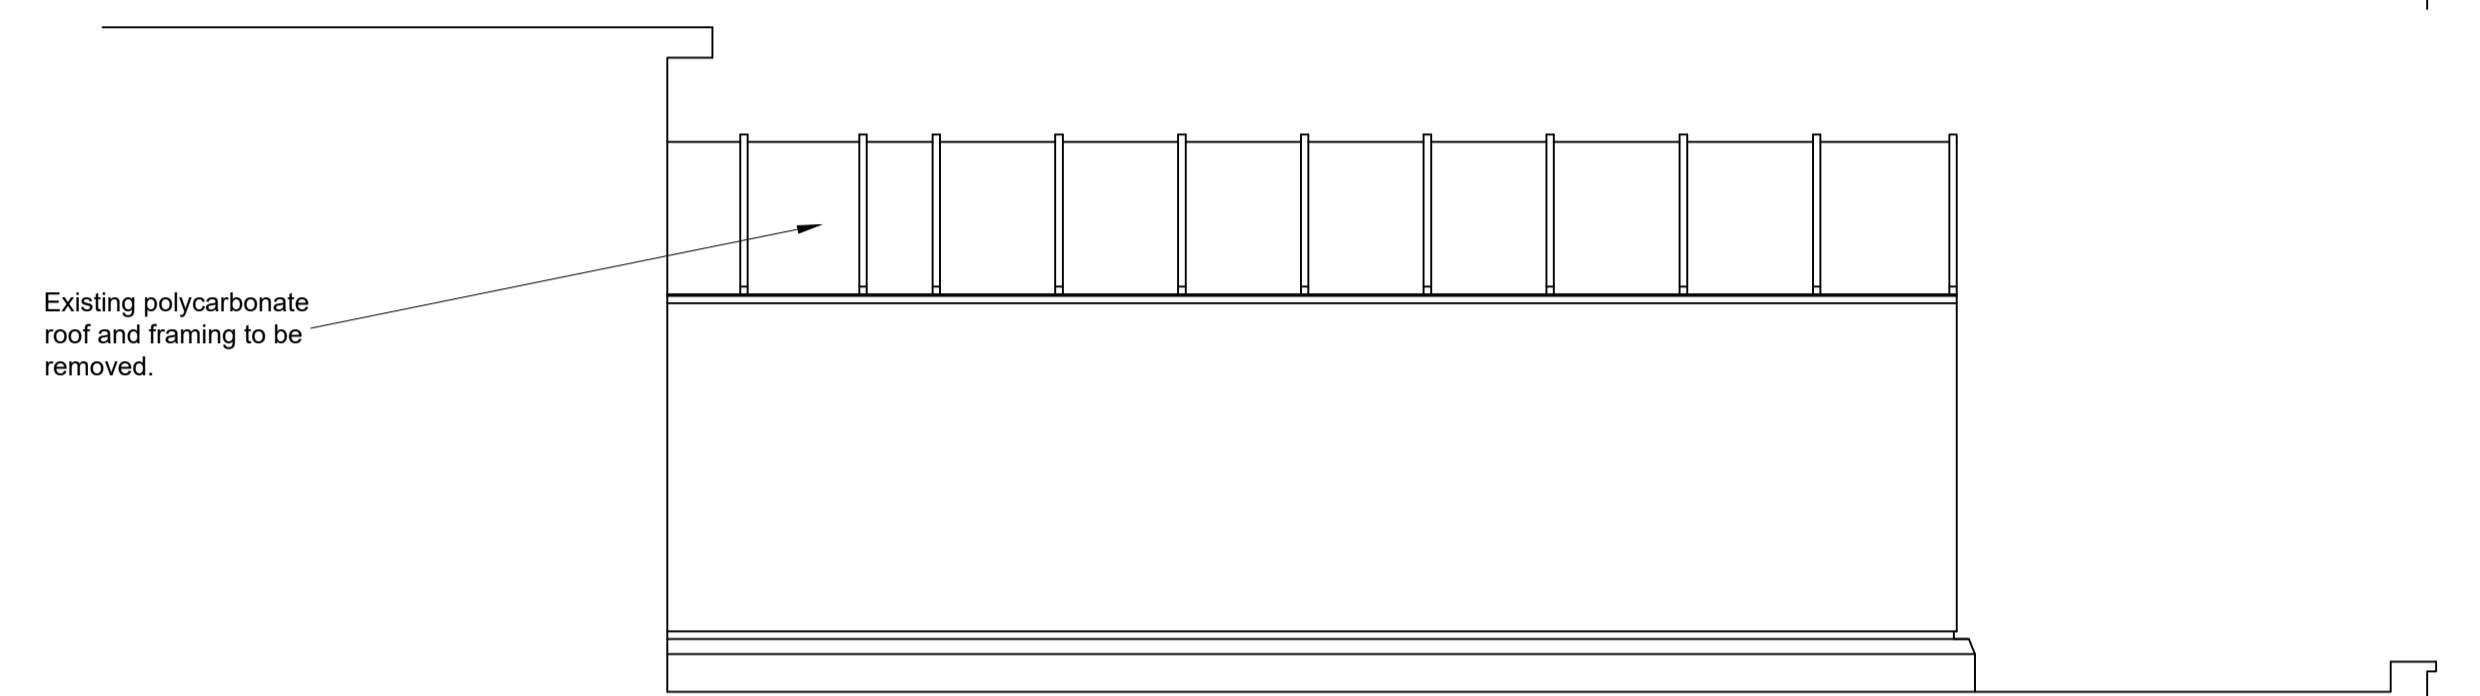



Existing Rear Elevation

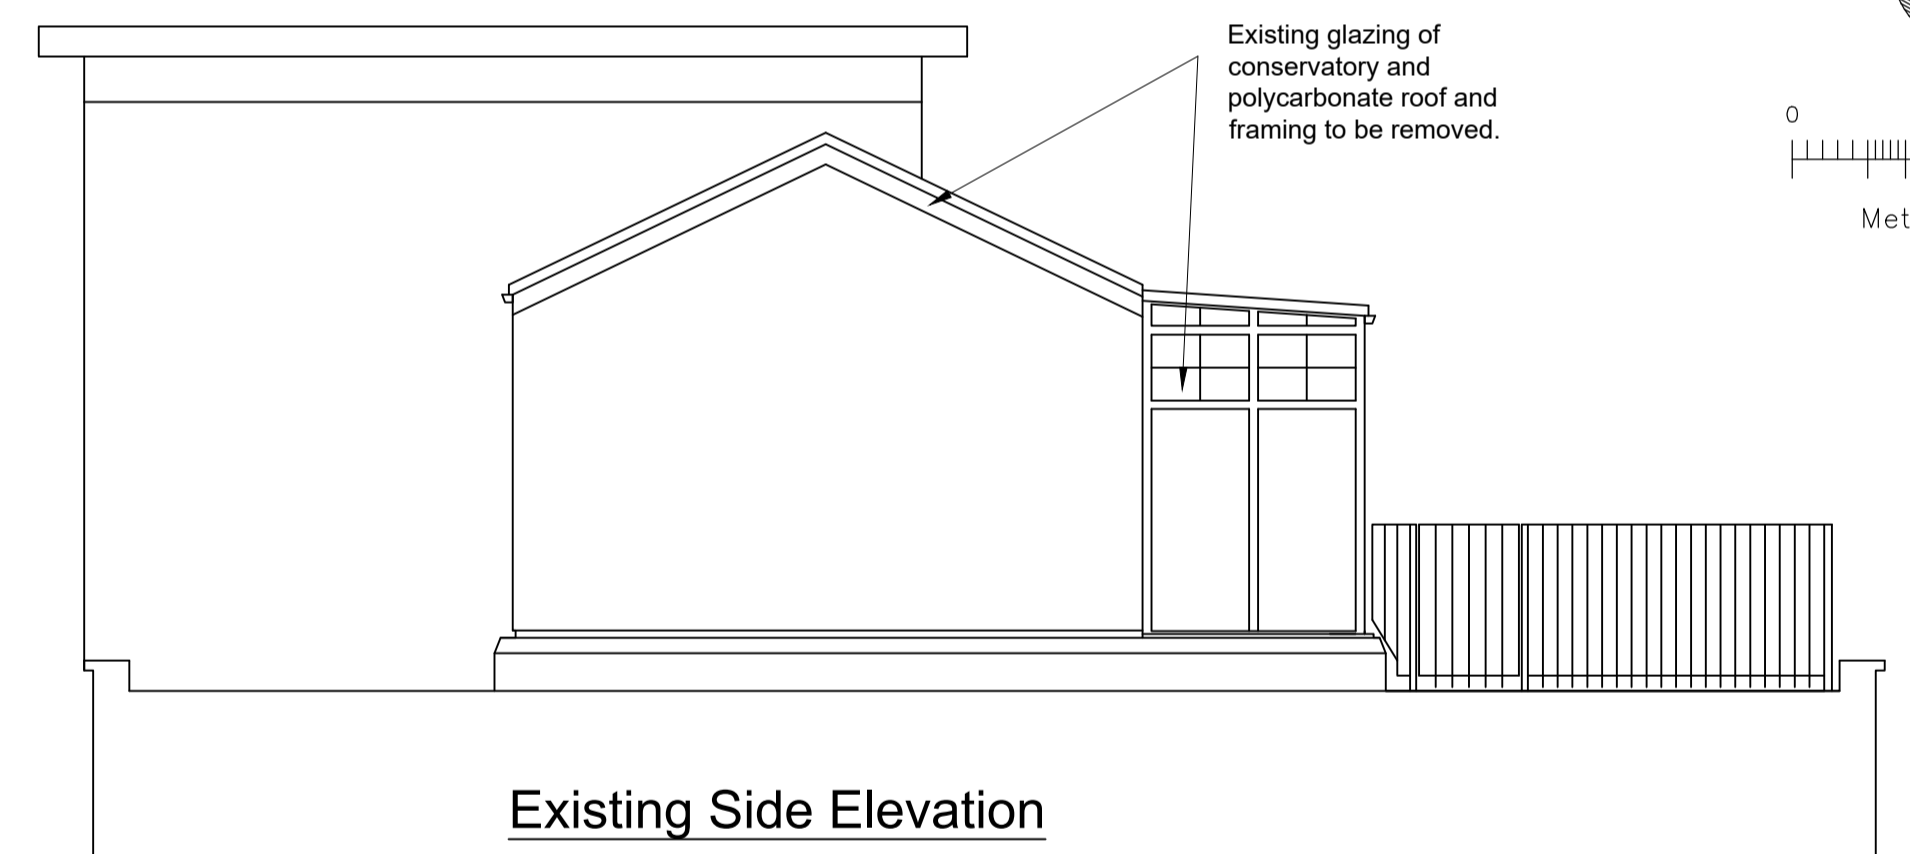

Existing Side Elevation

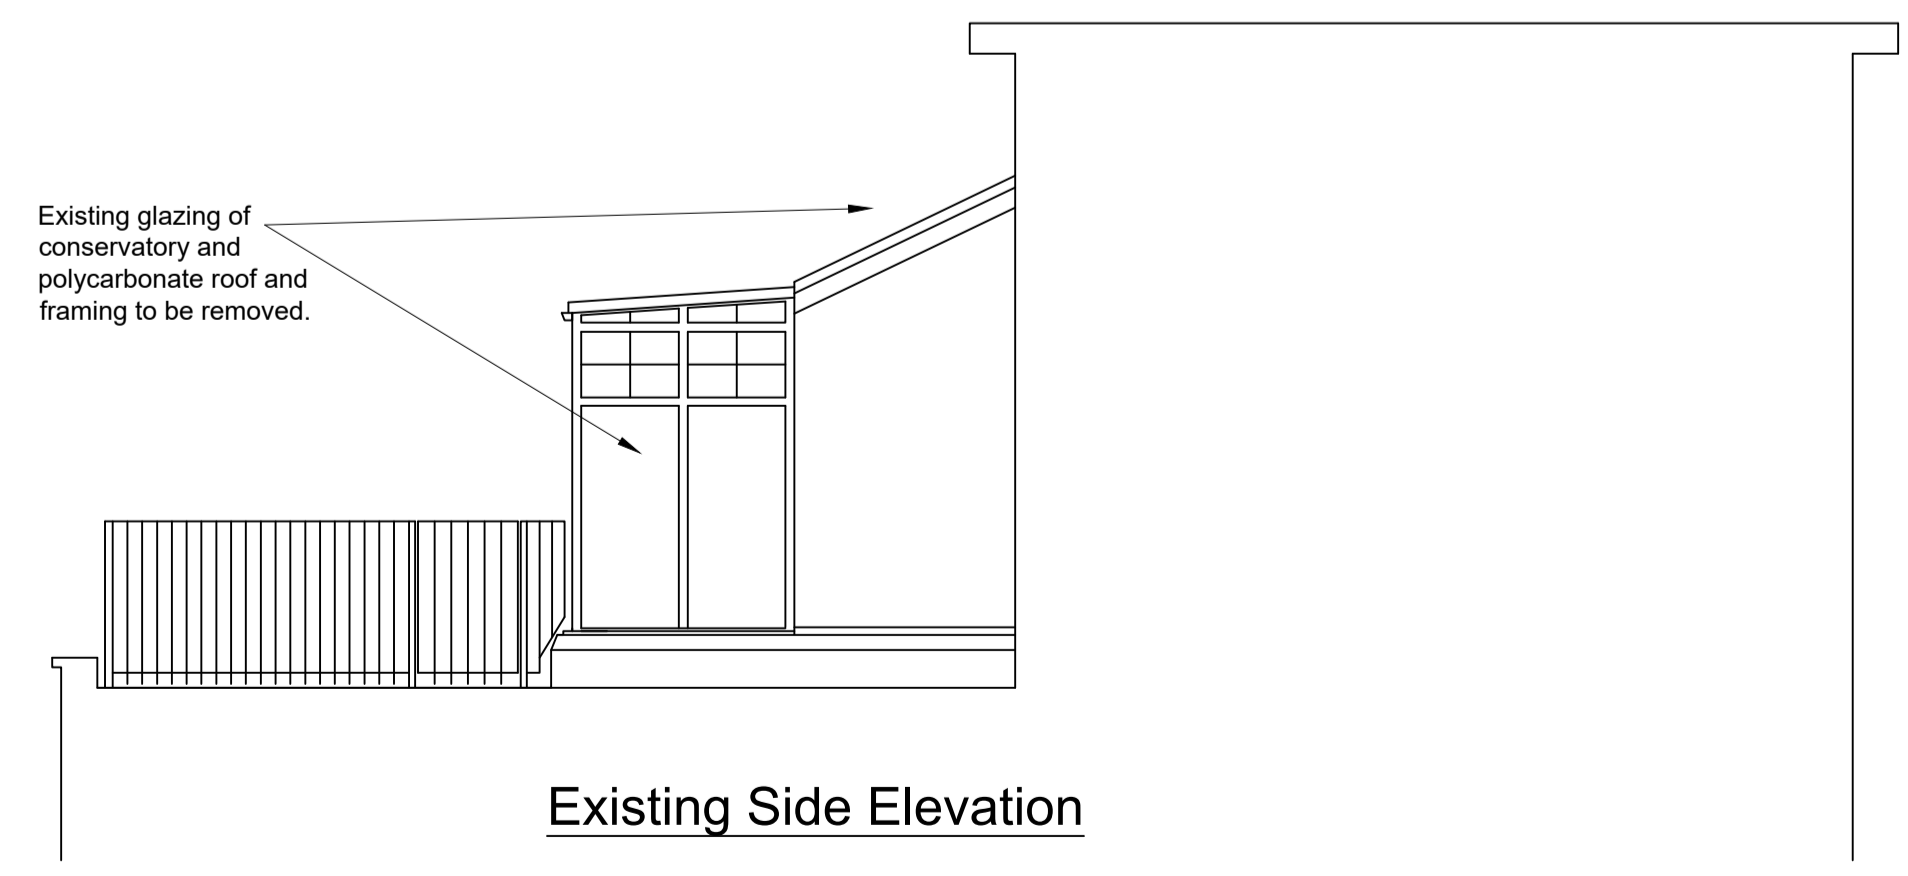

Existing Side Elevation

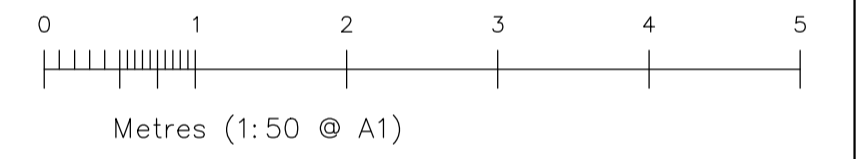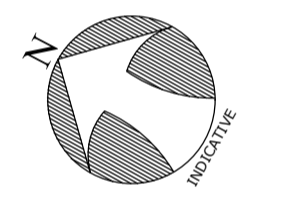

REV	DESCRIPTION	DATE
MBA		
MERVYN BROWN ASSOCIATES LTD		
<small>Structural Engineers & Building Design Consultants Studio F150, Riverside Business Centre, Hilldene Place, London SW18 4JQ</small>		
<small>Tel: 020 8875 9115 E-Mail: mba@mvbassociates.co.uk Website: mervynbrownassociates.co.uk</small>		
Client: Mr D Boucher		
Site Location: Flat 58, Bloomsbury Mansions 13-16 Russell Square, London		
Title: Existing Plans & Elevations		
Scale: 1:50 @ A1		
Date: November 2021		
Drawing No: 2156 / 05		