




Proposed Plan of Apartment - Eighth Floor

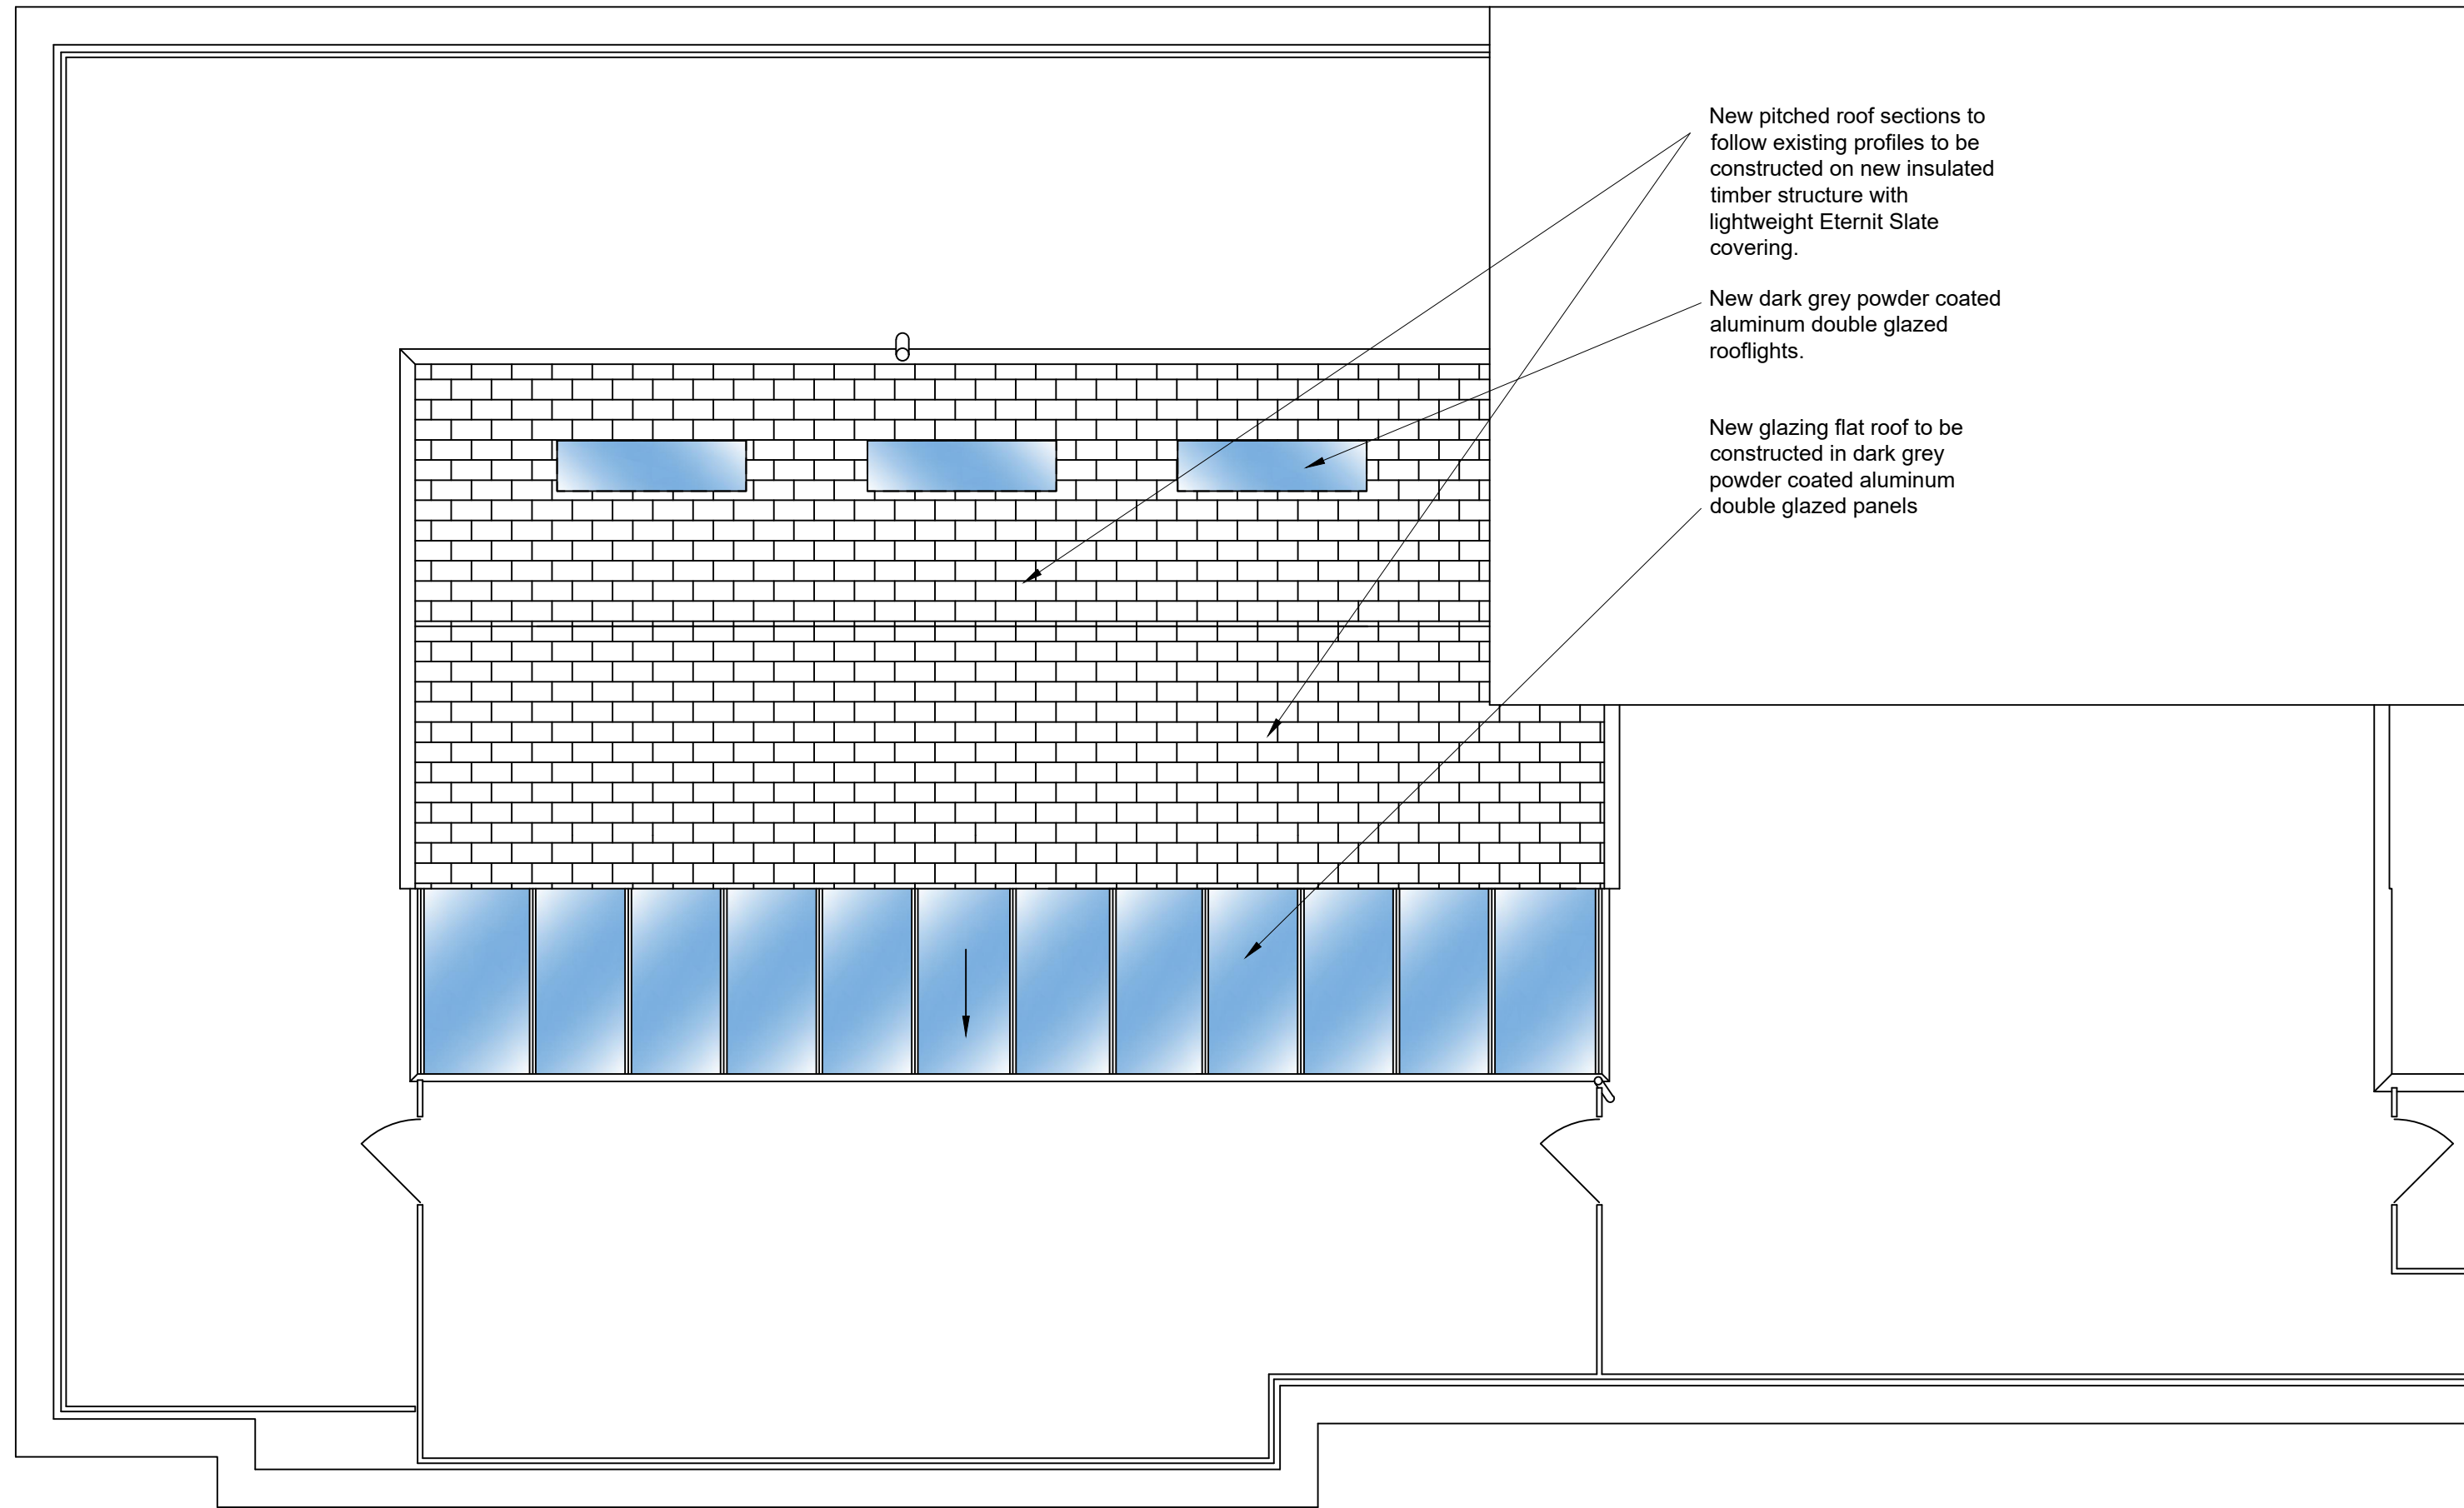


Proposed Roof Plan of Apartment

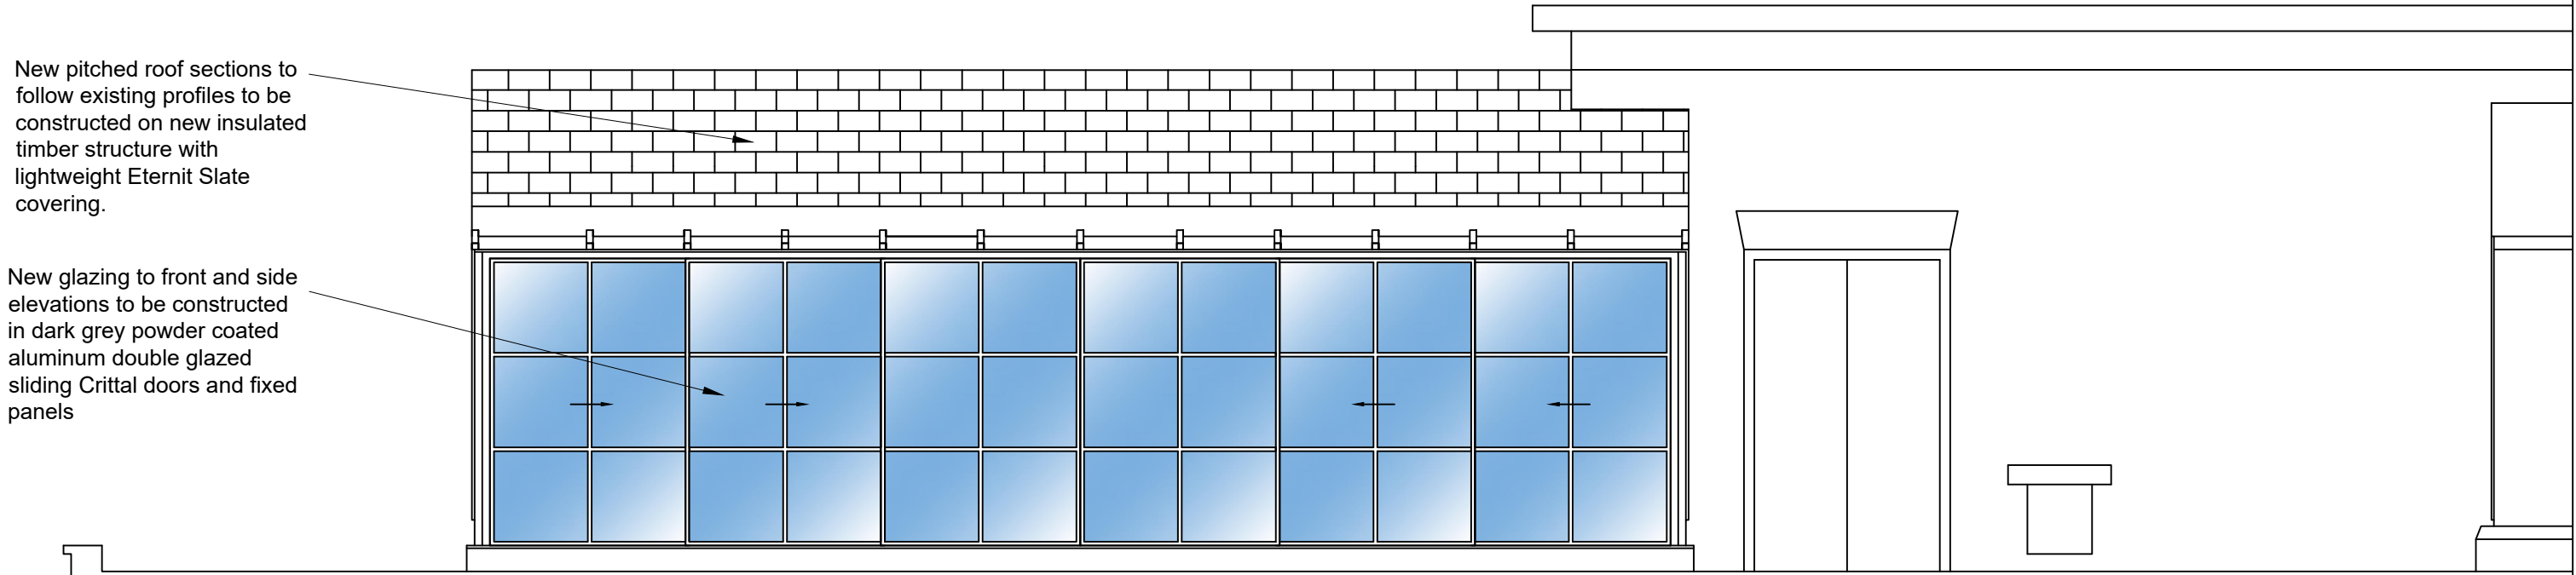


Proposed Front Elevation

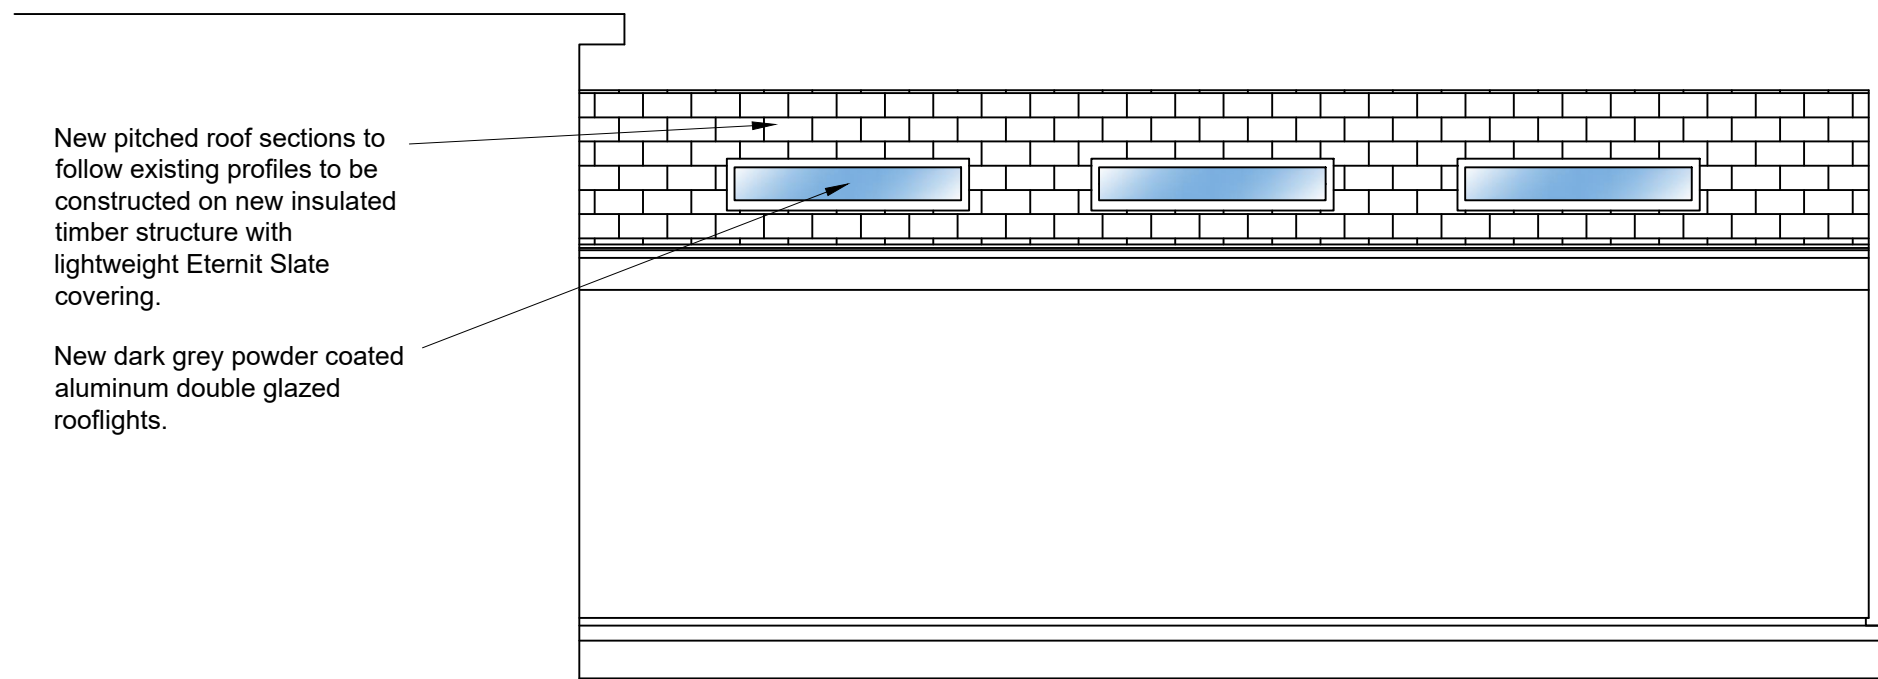


Proposed Rear Elevation

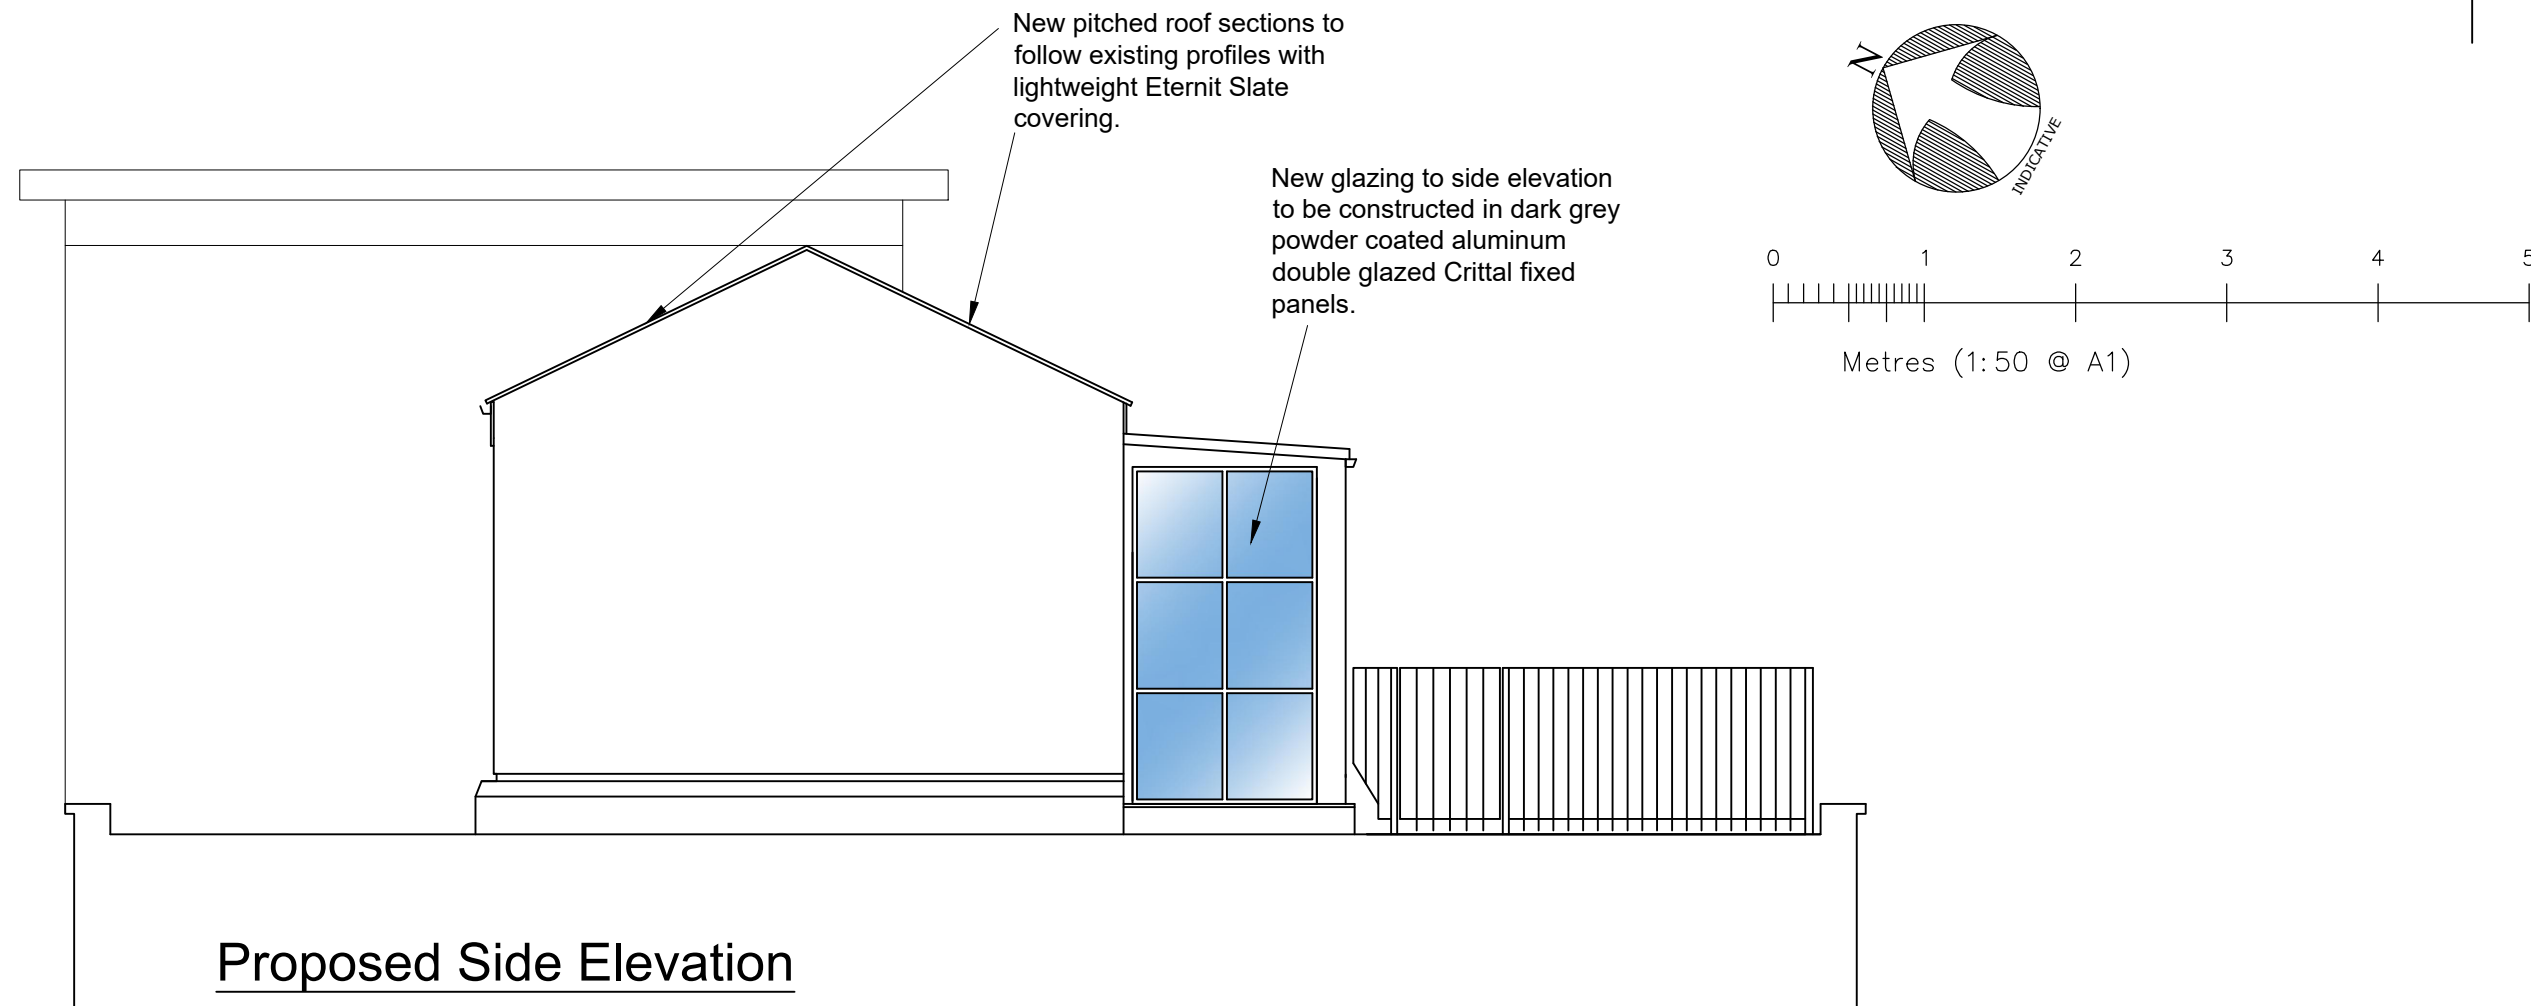

Proposed Side Elevation

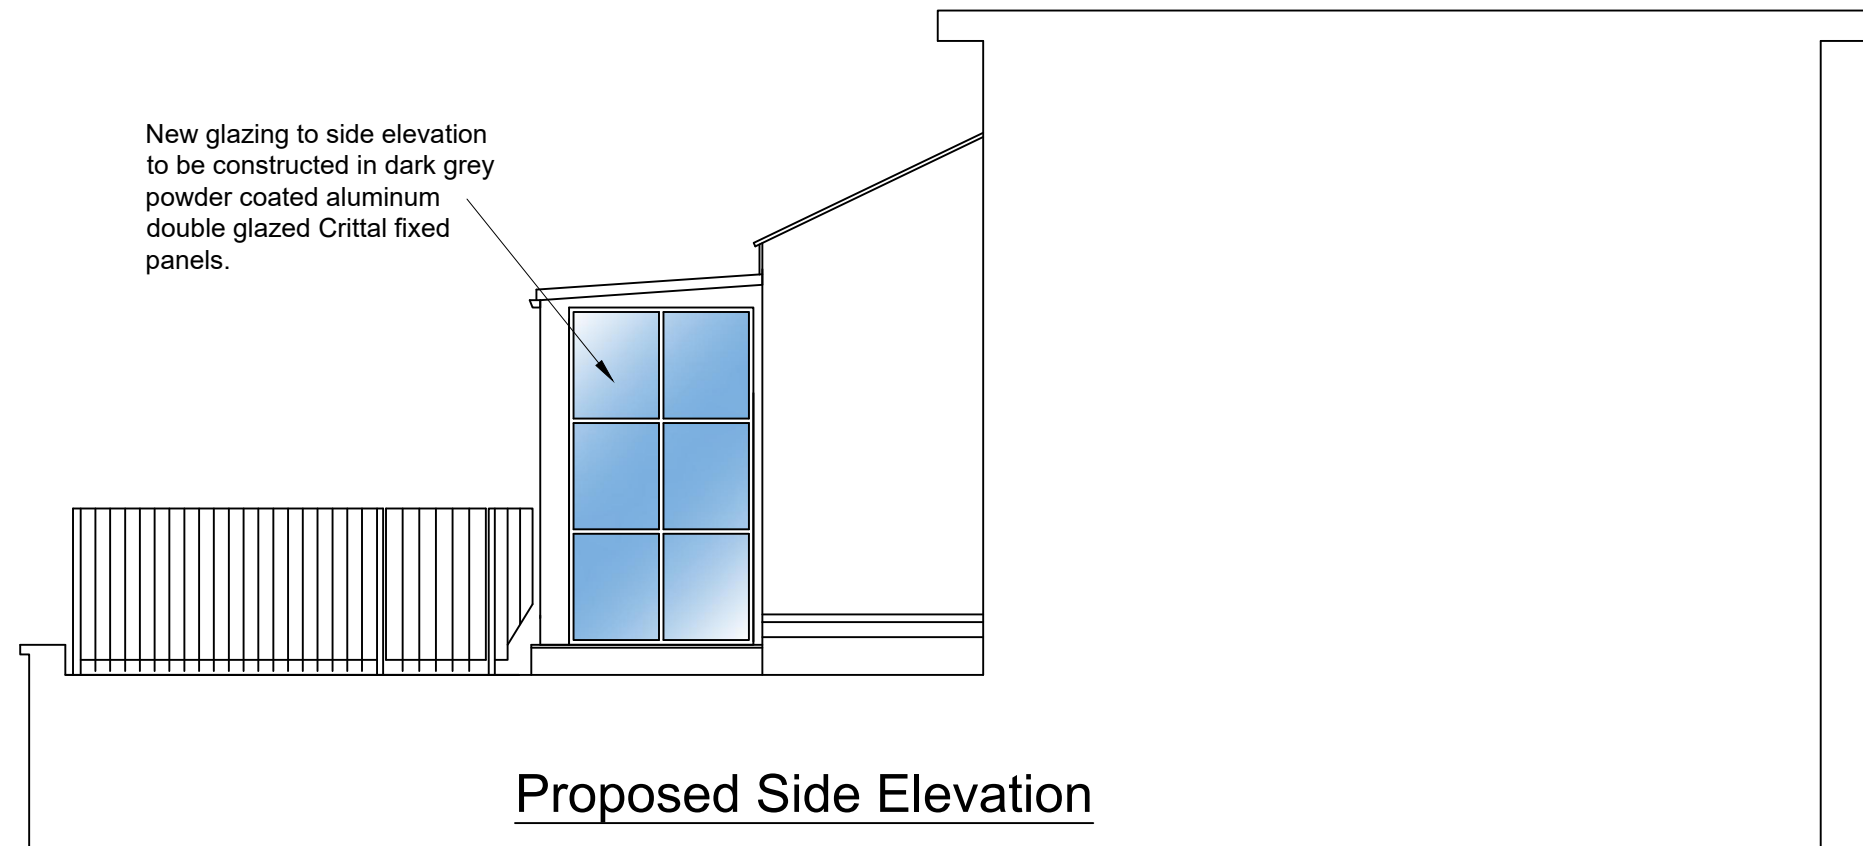

Proposed Side Elevation

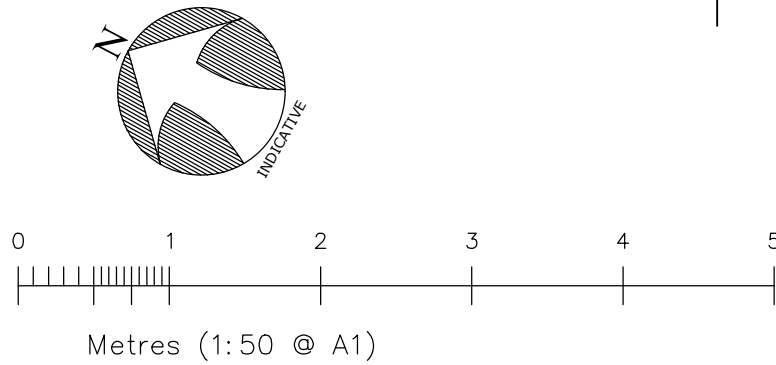

REV	DESCRIPTION	DATE
MBA MERVYN BROWN ASSOCIATES LTD Structural Engineers & Building Design Consultants Studio F180, Riverside Business Centre, Halsane Place, London SW18 4UQ Tel: 020 8875 9115 E-Mail: mba@mbaassociates.co.uk Website: mervynbrownassociates.co.uk		
Client: Mr D Boucher		
Site Location: Flat 58, Bloomsbury Mansions 13-16 Russell Square, London		
Title: Proposed Plans & Elevations		
Scale: 1:50 @ A1		
Date: November 2021		
Drawing No: 2156 / 06		