


Ground Floor Plan (1:50)

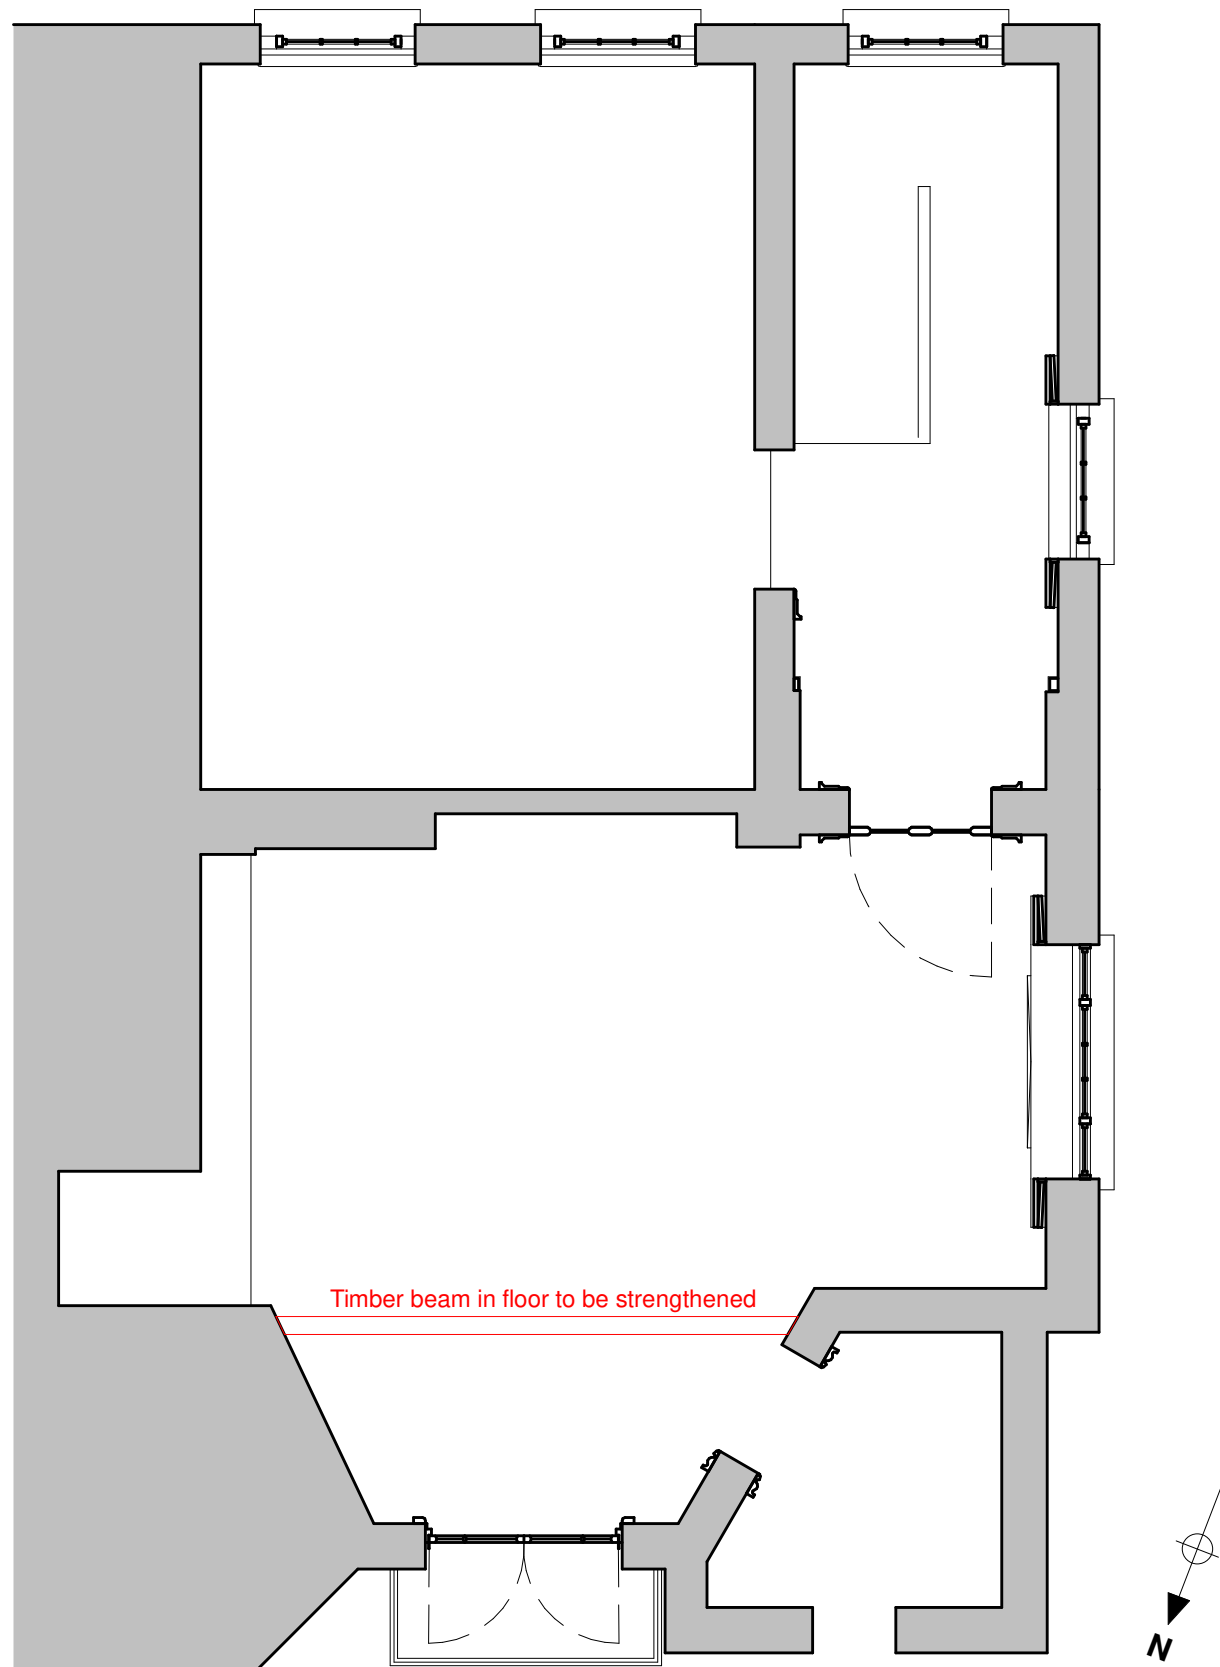

Rear Elevation (1:50)



First Floor Plan (1:50)

Scale Bar @ 1:50
0m 1 2 3 4 5m

This drawing is the copyright of Barton Engineers & may not be copied, altered or reproduced in any way or passed to a third party without their written authority
Status

Preliminary
Not for Construction or
Tendering

Issues / Revisions
P1 Issued for Planning 170222 LB

Barton Engineers
6.7 Bedford House, Fulham Green
69-79 Fulham High Street
London, SW6 3JW
mail@bartonengineers.co.uk
http://www.bartonengineers.co.uk

Project
Providence Corner, Well Road

Title
Existing Plans and Elevation

Scales
1:50@A1

Designed by
Bob Barton
Drawn by
Lewis Barton
Drawing number
21/053/1.0

Checked by
Bob Barton
Rev.
A