



ACOUSTIC ENCLOSURE ON LOW LEVEL PLAN

(1:25)

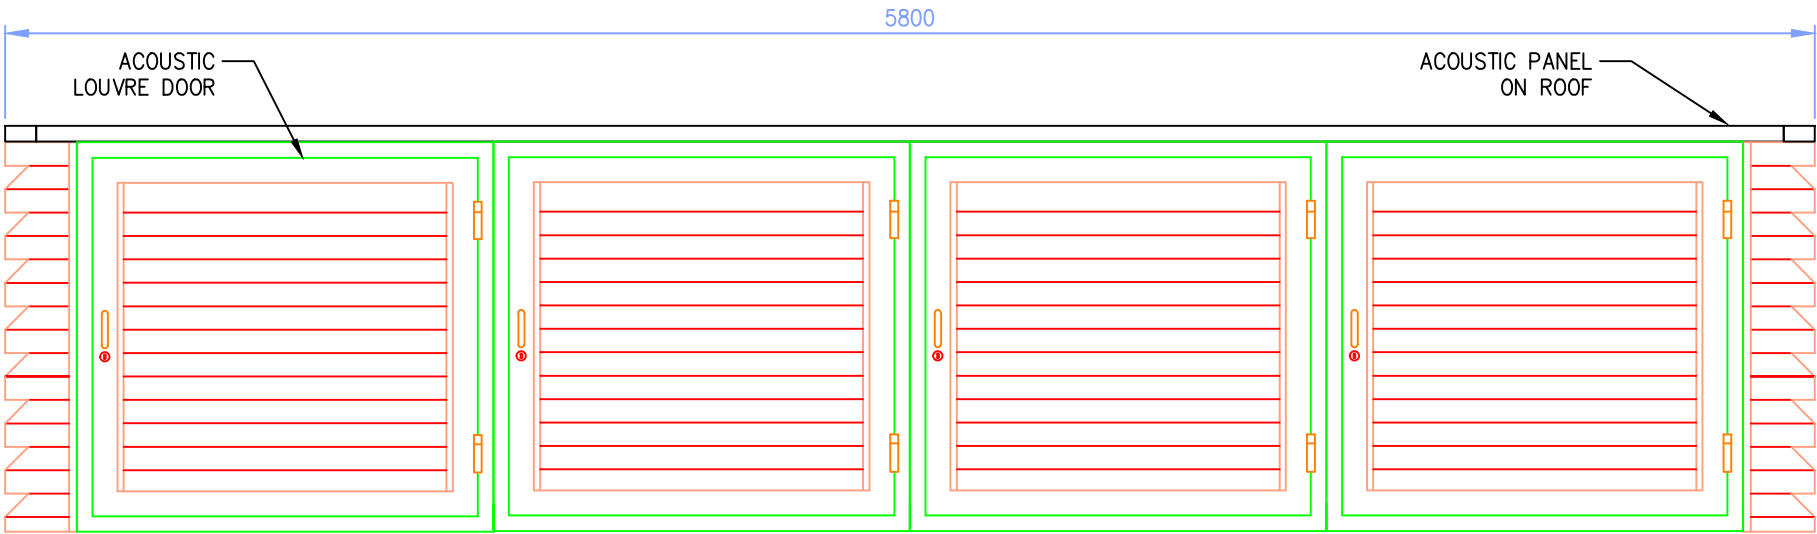

ACOUSTIC ENCLOSURE ON FRONT ELEVATION

(1:25)

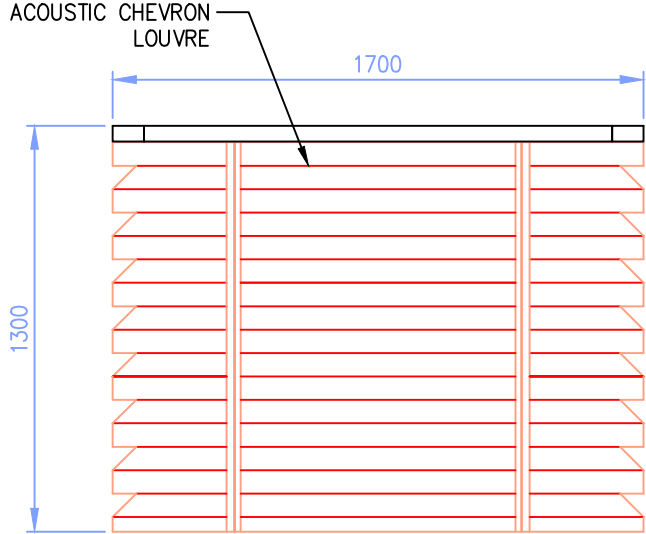

END ELEVATION

(1:25)

ALL INTELLECTUAL PROPERTY RIGHTS INCLUDING DESIGN COPYRIGHTS ARE VESTED IN ENVIRONMENTAL EQUIPMENT CORPORATION LIMITED

UNDER NO CIRCUMSTANCES SHALL ANY DETAILS CONTAINED HEREIN BE RELEASED TO ANY THIRD PARTY WITHOUT THE EXPRESS WRITTEN AGREEMENT OF EEC LTD

NOTES:

EXTERNAL FACES TO BE COATED TO A STANDARD RAL OR BS COLOUR AND SUPPLIED WITH TOUCH UP PAINT & BRUSH.

ALL LOUVRE MANUFACTURING SIZES TO BE +0mm / -2mm

ALL PANEL MANUFACTURING SIZES TO BE +0mm / -2mm

IF IN DOUBT ABOUT ANY DETAILS ON THIS DRAWING THEN PLEASE ASK.

NOT APPROVED FOR MANUFACTURE

PPC COLOUR TO BE CONFIRMED

1	FIRST ISSUE	05/01/21
No.	Reason For Issue	Date

Client 51 ARCHITECTURE



Environmental Equipment Corporation Ltd

Richmond House, Churchfield Road
Walton-on-Thames
Surrey KT12 2TP
t: 01932 230940 f: 01932 230941
e: info@eecnoisecontrol.co.uk
www.eecnoisecontrol.co.uk

Project 12 KEATS GROVE

Title GARDEN ACOUSTIC ENCLOSURE PROPOSAL

Date	Drawn	Checked	Approv.	Scale
04/01/21	ADS			1:25
Clients Ref.	Job Ref.	EC 18735	Paper Size	A3
Drawing No.	EC 18735-DWG-01			Issue: 1