



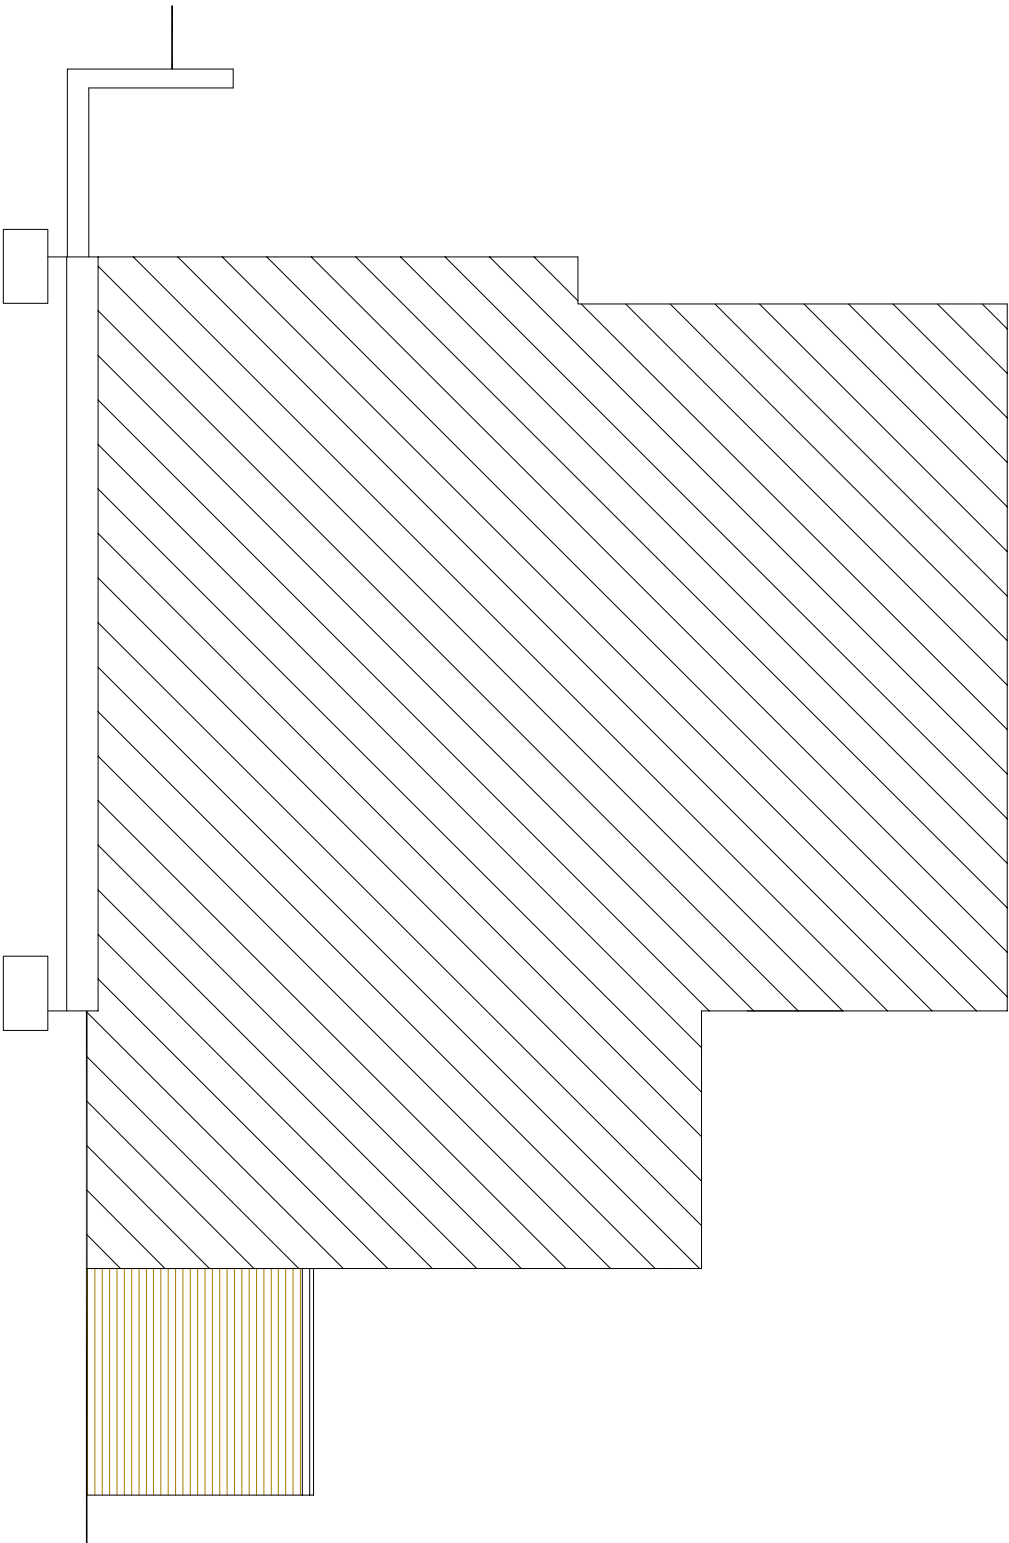


SIDE ELEVATION

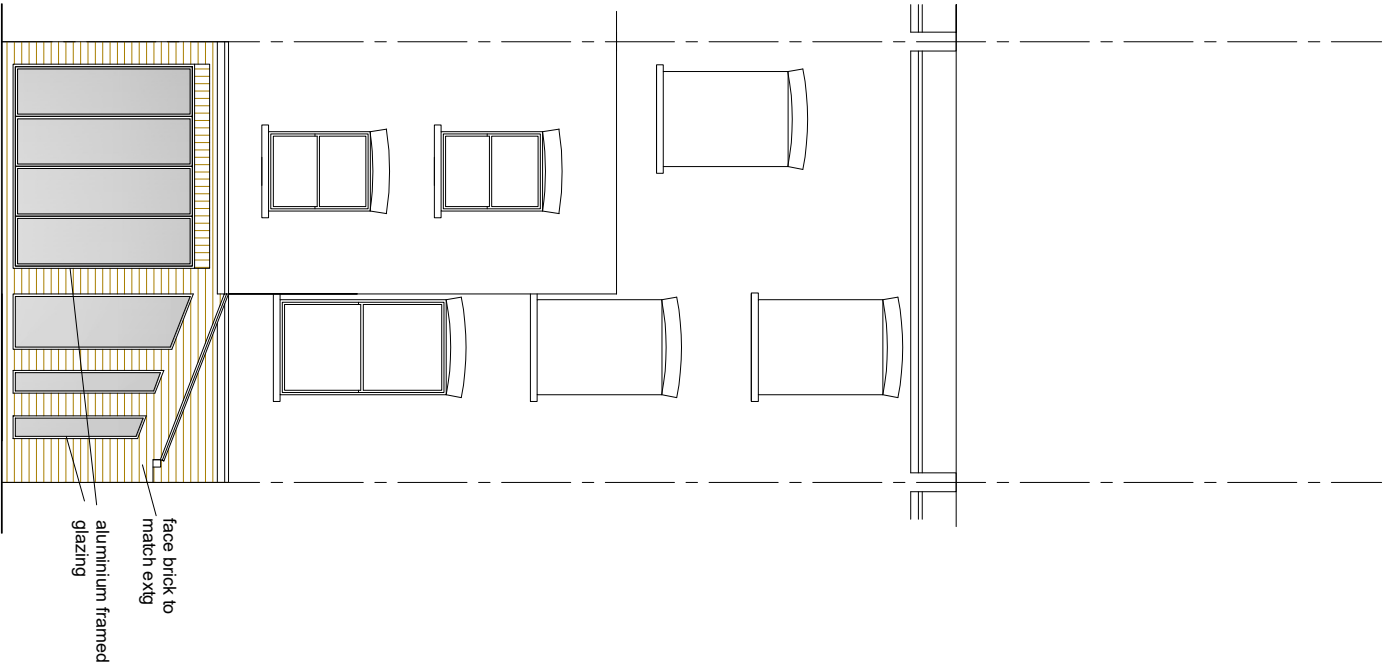

REAR ELEVATION

scheme 3

 

TITLE PROPOSED DRAWINGS ADDRESS LOWER FLAT, 6 MAYGROVE ROAD LONDON NW6

CLIENT Mr. SCALE 1:100 @ A3 DATE NOV 2021

DRAWING NO. 211110/14 REV. C

