



Notes
This drawing is copyright Piercy&Company.
Do not scale from this drawing.
All dimensions and levels to be checked on site by the contractor and such dimensions to be his responsibility.
Report all drawing errors, omissions and discrepancies to the architect.

DISCLAIMER
This document may be issued in an editable digital CAD format to enable others to use it as background information to make alterations and/or additions. In that instance the file will be accompanied by a PDF version as a record of the original file. It is for those parties making such alterations and/or additions to ensure that they make use of current background information.

Piercy&Company accepts no liability for either: any such alterations and/or additions to the background information by others; or any other changes made by others to the architectural content of the background information itself.

Rev	Date	Description
-----	------	-------------



Project	14 - 19 Tottenham Mews
Client	Derwent London
Date	24/11/20
Scale	1:100 @ A1 1:200@ A3

Existing Ground Floor Plan

Drawn	Checked	Approved			
KC	VP	ML			
Drawing Status					
Planning					
Project	Discipline	Level	Series	Dwg No	Rev.
13565	A	L00	01	100	-




Notes
This drawing is copyright Piercy&Company.
Do not scale from this drawing.
All dimensions and levels to be checked on site by the contractor and such dimensions to be his responsibility.
Report all drawing errors, omissions and discrepancies to the architect.

DISCLAIMER
This document may be issued in an editable digital CAD format to enable others to use it as background information to make alterations and/or additions. In that instance the file will be accompanied by a PDF version as a record of the original file. It is for those parties making such alterations and/or additions to ensure that they make use of current background information.

Piercy&Company accepts no liability for either: any such alterations and/or additions to the background information by others; or any other changes made by others to the architectural content of the background information itself.

Rev	Date	Description
-----	------	-------------

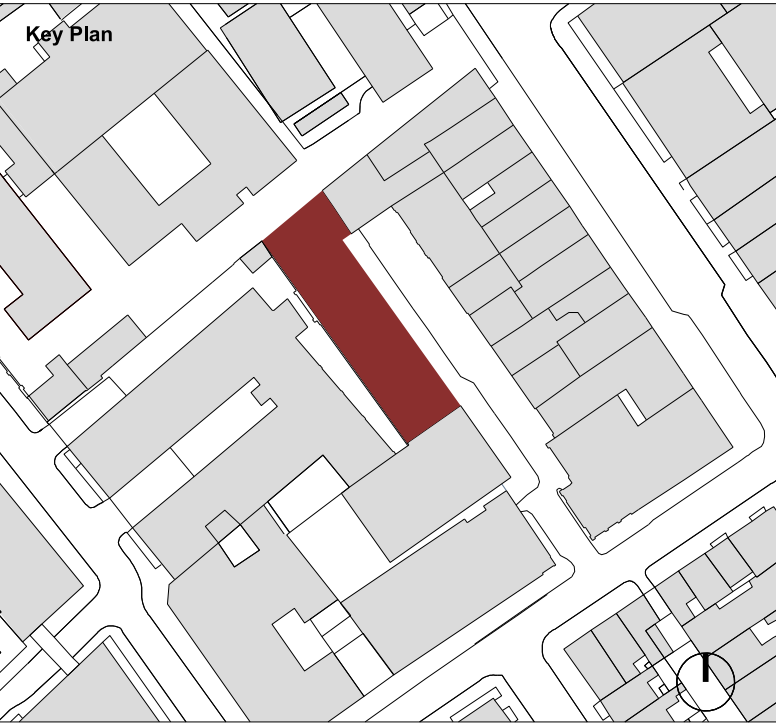

Project	14 - 19 Tottenham Mews
Client	Derwent London
Date	24/11/20
Scale	1:100 @ A1 1:200@ A3

Existing First Floor Plan

Drawn	Checked	Approved			
KC	VP	ML			
Drawing Status					
Planning					
Project	Discipline	Level	Series	Dwg No	Rev.
13565	A	L01	01	101	-


Notes
This drawing is copyright Percy&Company.
Do not scale from this drawing.
All dimensions and levels to be checked on site by the contractor and such dimensions to be his responsibility.
Report all drawing errors, omissions and discrepancies to the architect.

DISCLAIMER
This document may be issued in an editable digital CAD format to enable others to use it as background information to make alterations and/or additions. In that instance the file will be accompanied by a PDF version as a record of the original file. It is for those parties making such alterations and/or additions to ensure that they make use of current background information.

Percy&Company accepts no liability for either: any such alterations and/or additions to the background information by others; or any other changes made by others to the architectural content of the background information itself.



A	21.05.21	Planning updates
Rev	Date	Description

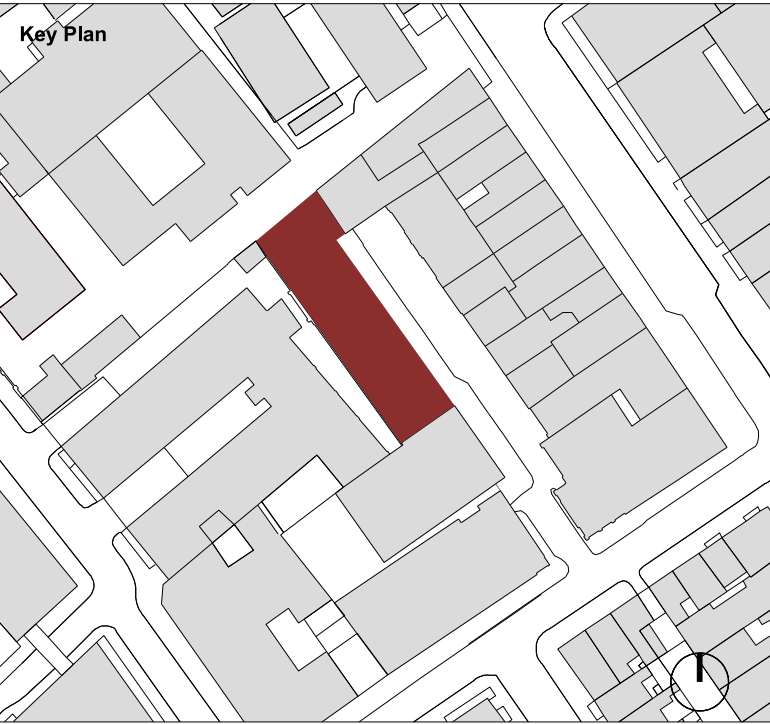

Project	14 - 19 Tottenham Mews
Client	Derwent London
Date	24/11/20
Scale	1:100@A1 1:200@A1

Existing Section A-A


Drawn	Checked	Approved
KC	VP	ML

Drawing Status					
Planning					
Project	Discipline	Level	Series	Dwg No	Rev.
13565	A	LXX	01	200	A


Notes
This drawing is copyright Piercy&Company.
Do not scale from this drawing.
All dimensions and levels to be checked on site by the contractor and such dimensions to be his responsibility.
Report all drawing errors, omissions and discrepancies to the architect.

DISCLAIMER
This document may be issued in an editable digital CAD format to enable others to use it as background information to make alterations and/or additions. In that instance the file will be accompanied by a PDF version as a record of the original file. It is for those parties making such alterations and/or additions to ensure that they make use of current background information.

Piercy&Company accepts no liability for either: any such alterations and/or additions to the background information by others; or any other changes made by others to the architectural content of the background information itself.

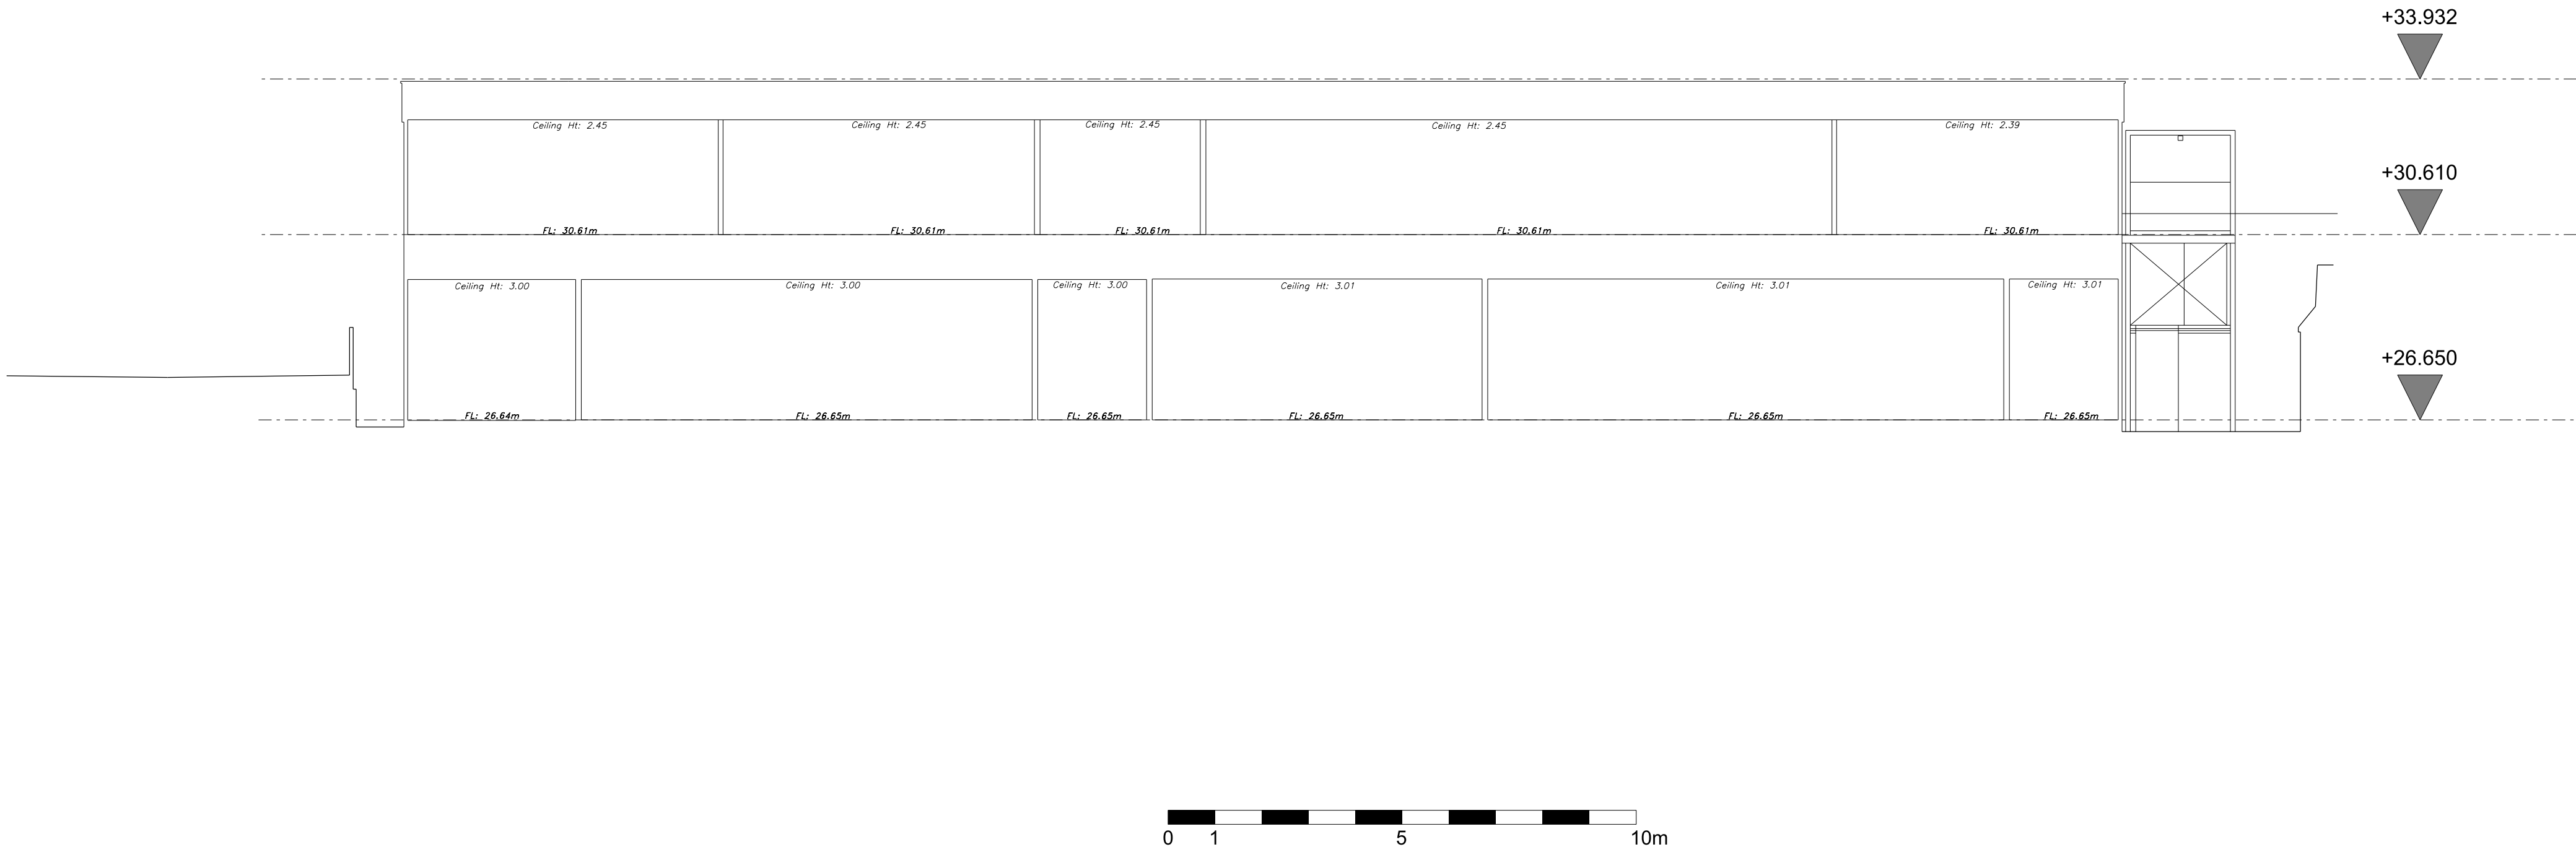

Rev	Date	Description
-----	------	-------------

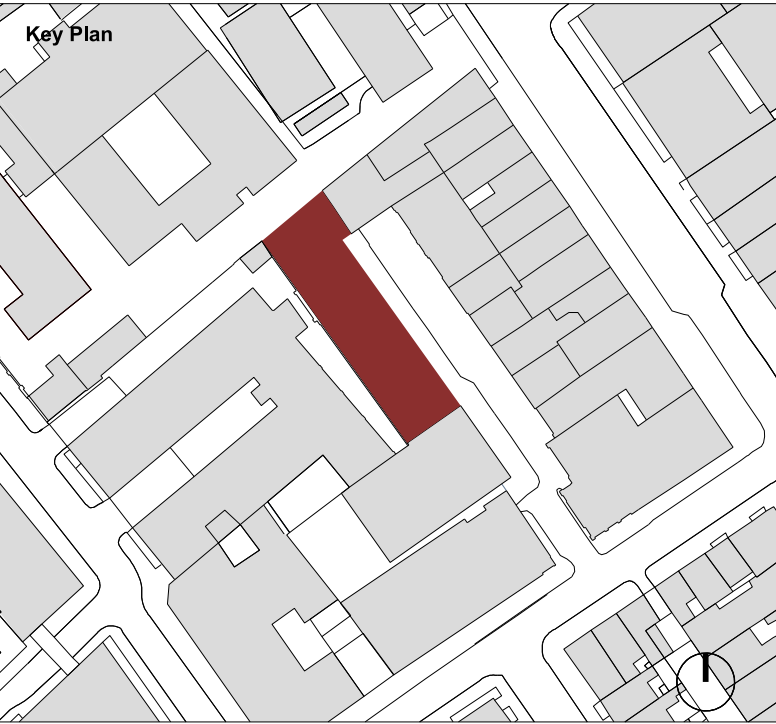

Project	14 - 19 Tottenham Mews
Client	Derwent London
Date	24/11/20
Scale	1:100@A1 1:200@A3

Existing Section B-B


Drawn	Checked	Approved
KC	VP	ML

Drawing Status					
Planning					
Project	Discipline	Level	Series	Dwg No	Rev.
13565	A	LXX	01	201	-


Notes
This drawing is copyright Piercy&Company.
Do not scale from this drawing.
All dimensions and levels to be checked on site by the contractor and such dimensions to be his responsibility.
Report all drawing errors, omissions and discrepancies to the architect.

DISCLAIMER
This document may be issued in an editable digital CAD format to enable others to use it as background information to make alterations and/or additions. In that instance the file will be accompanied by a PDF version as a record of the original file. It is for those parties making such alterations and/or additions to ensure that they make use of current background information.

Piercy&Company accepts no liability for either; any such alterations and/or additions to the background information by others; or any other changes made by others to the architectural content of the background information itself.

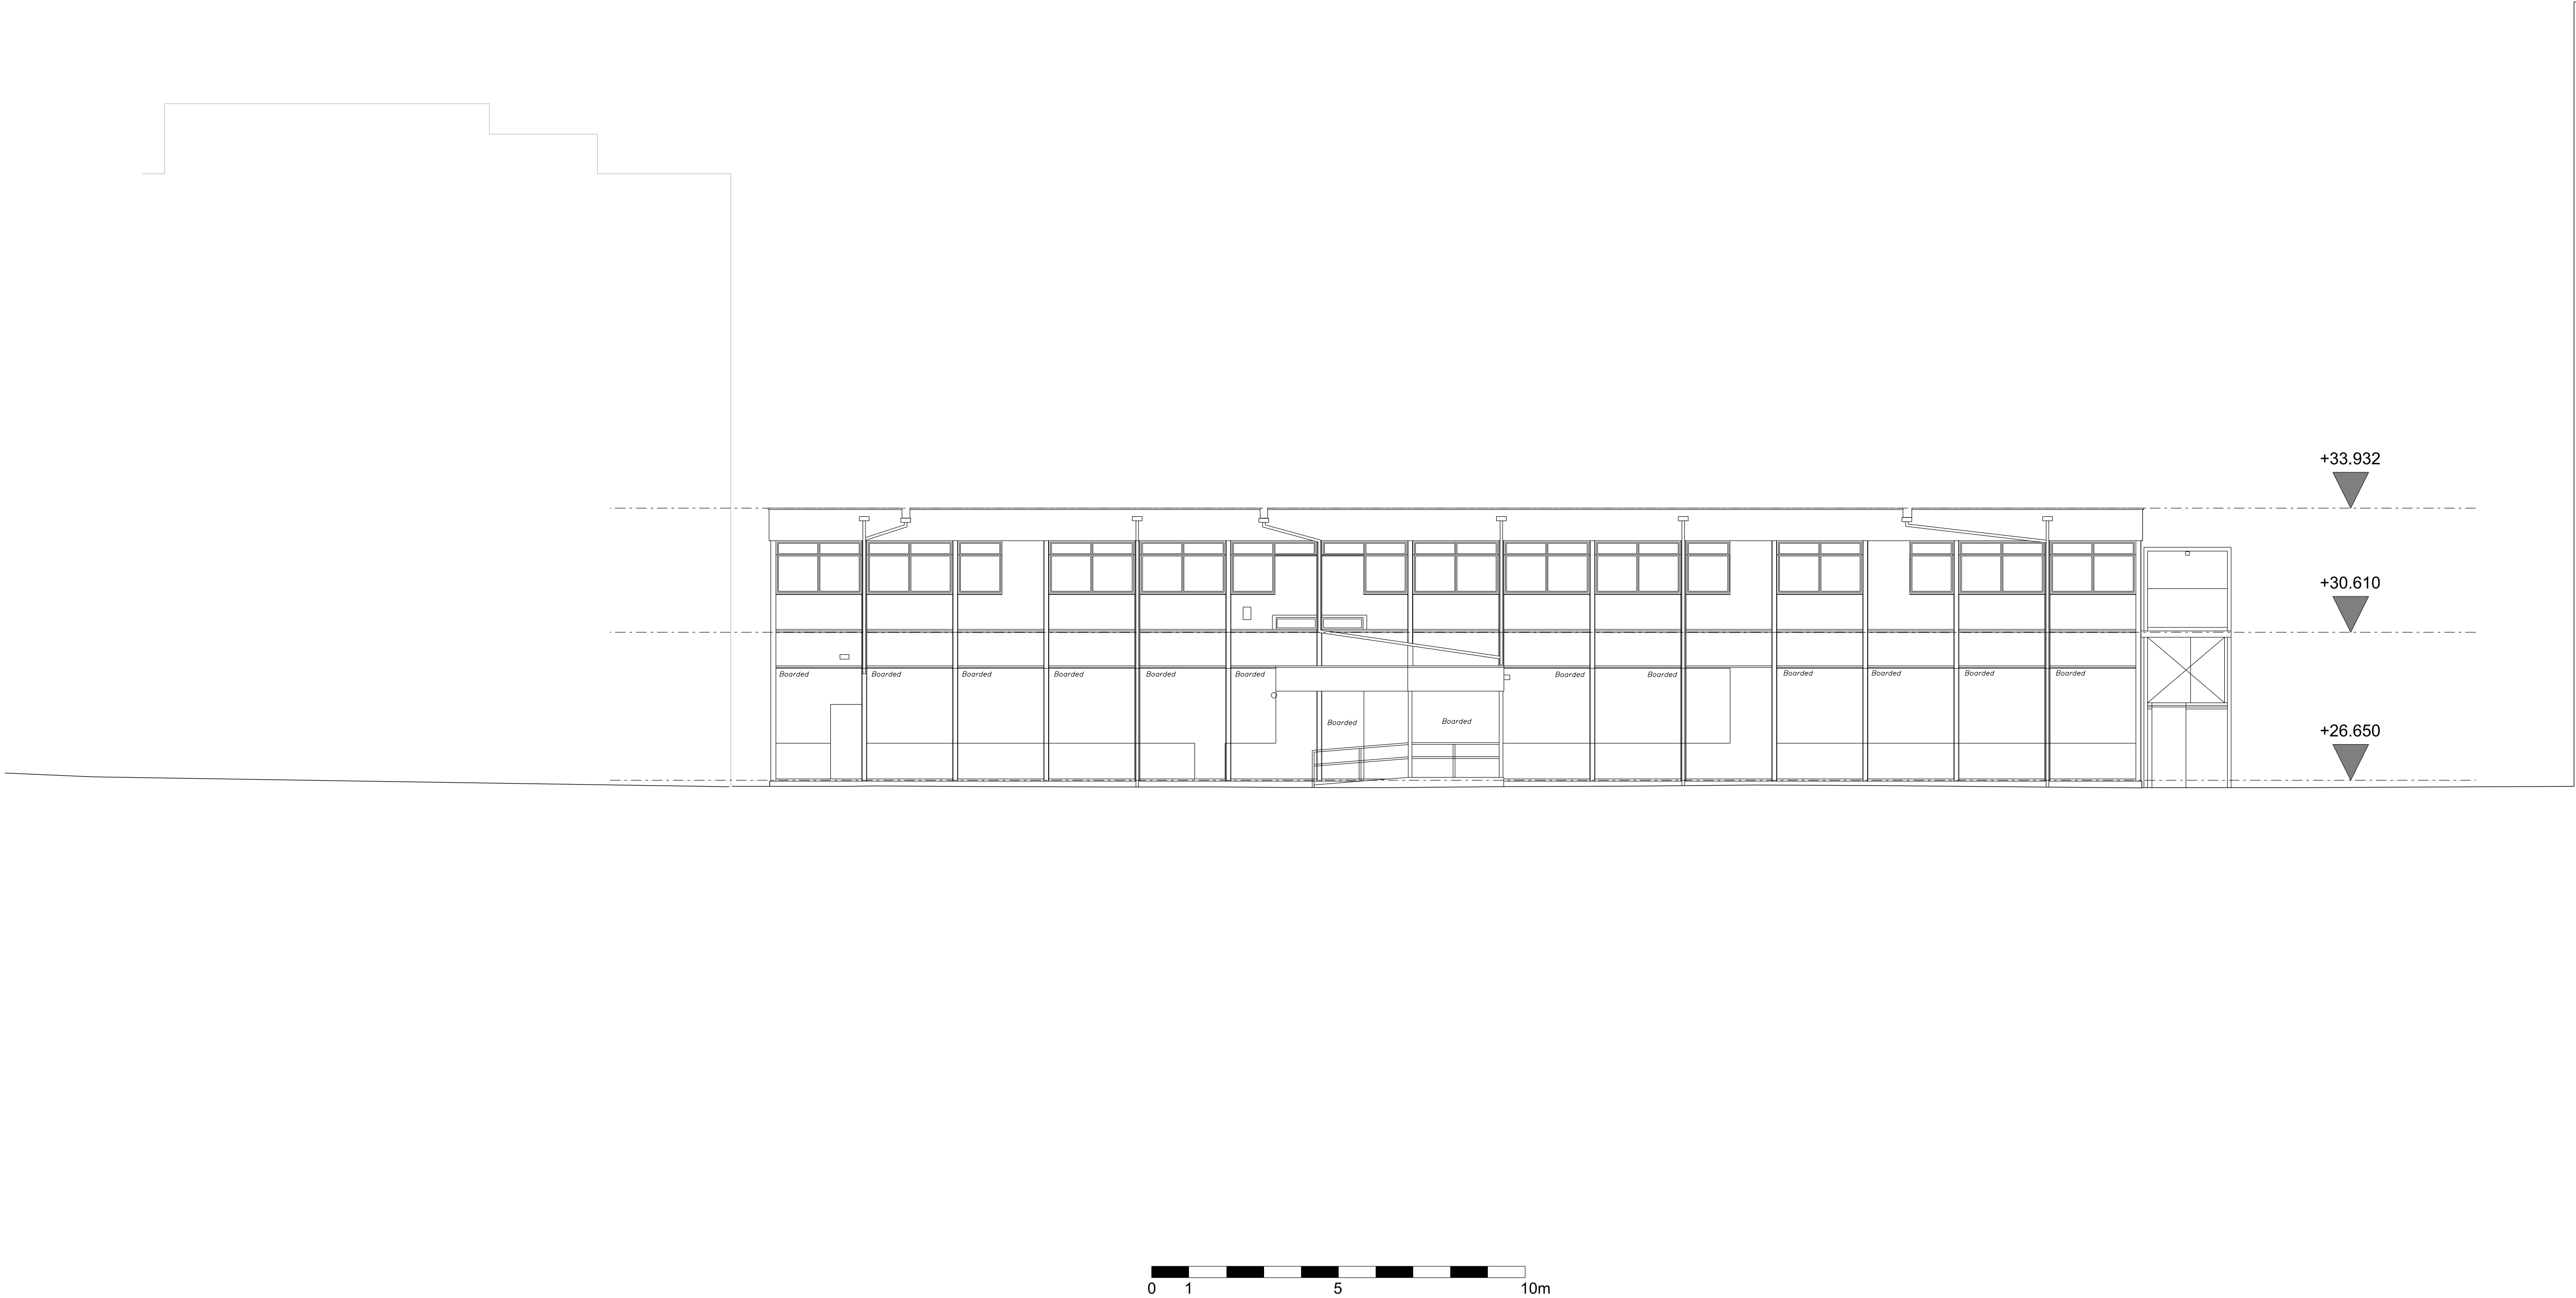

Rev	Date	Description
-----	------	-------------

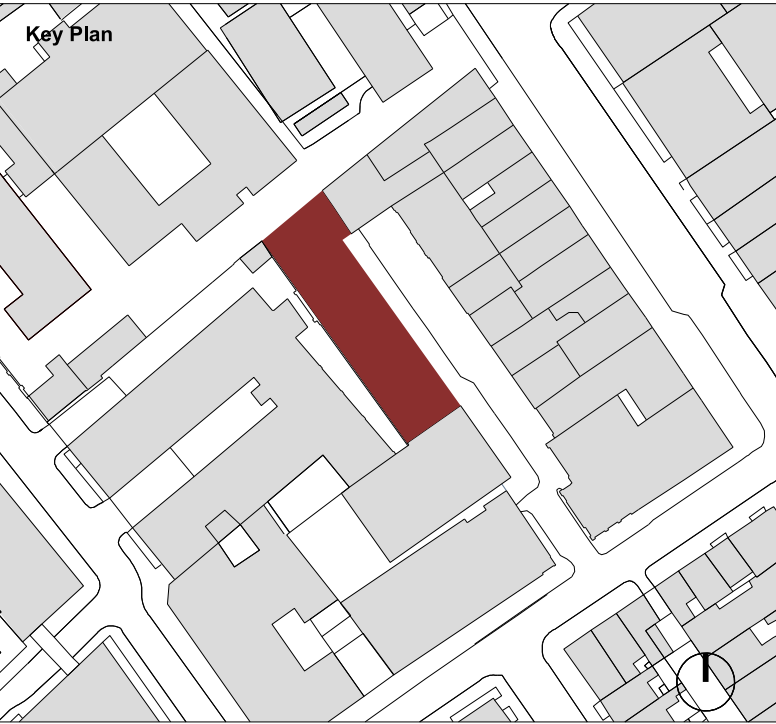

Project		
14 - 19 Tottenham Mews		
Client		
Derwent London		
Date	Scale	
24/11/20	1:100@A1	1:200@A3

Existing East Elevation



Drawn	Checked	Approved
KC	VP	ML

Drawing Status					
Planning					
Project	Discipline	Level	Series	Dwg No	Rev.
13565	A	LXX	01	300	-


Notes
This drawing is copyright Piercy&Company.
Do not scale from this drawing.
All dimensions and levels to be checked on site by the contractor
and such dimensions to be his responsibility.
Report all drawing errors, omissions and discrepancies to the
architect.

DISCLAIMER
This document may be issued in an editable digital CAD
format to enable others to use it as background information
to make alterations and/or additions. In that instance the
file will be accompanied by a PDF version as a record of
the original file. It is for those parties making such
alterations and/or additions to ensure that they make use
of current background information.

Piercy&Company accepts no liability for either; any such
alterations and/or additions to the background information
by others; or any other changes made by others to the
architectural content of the background information itself.

 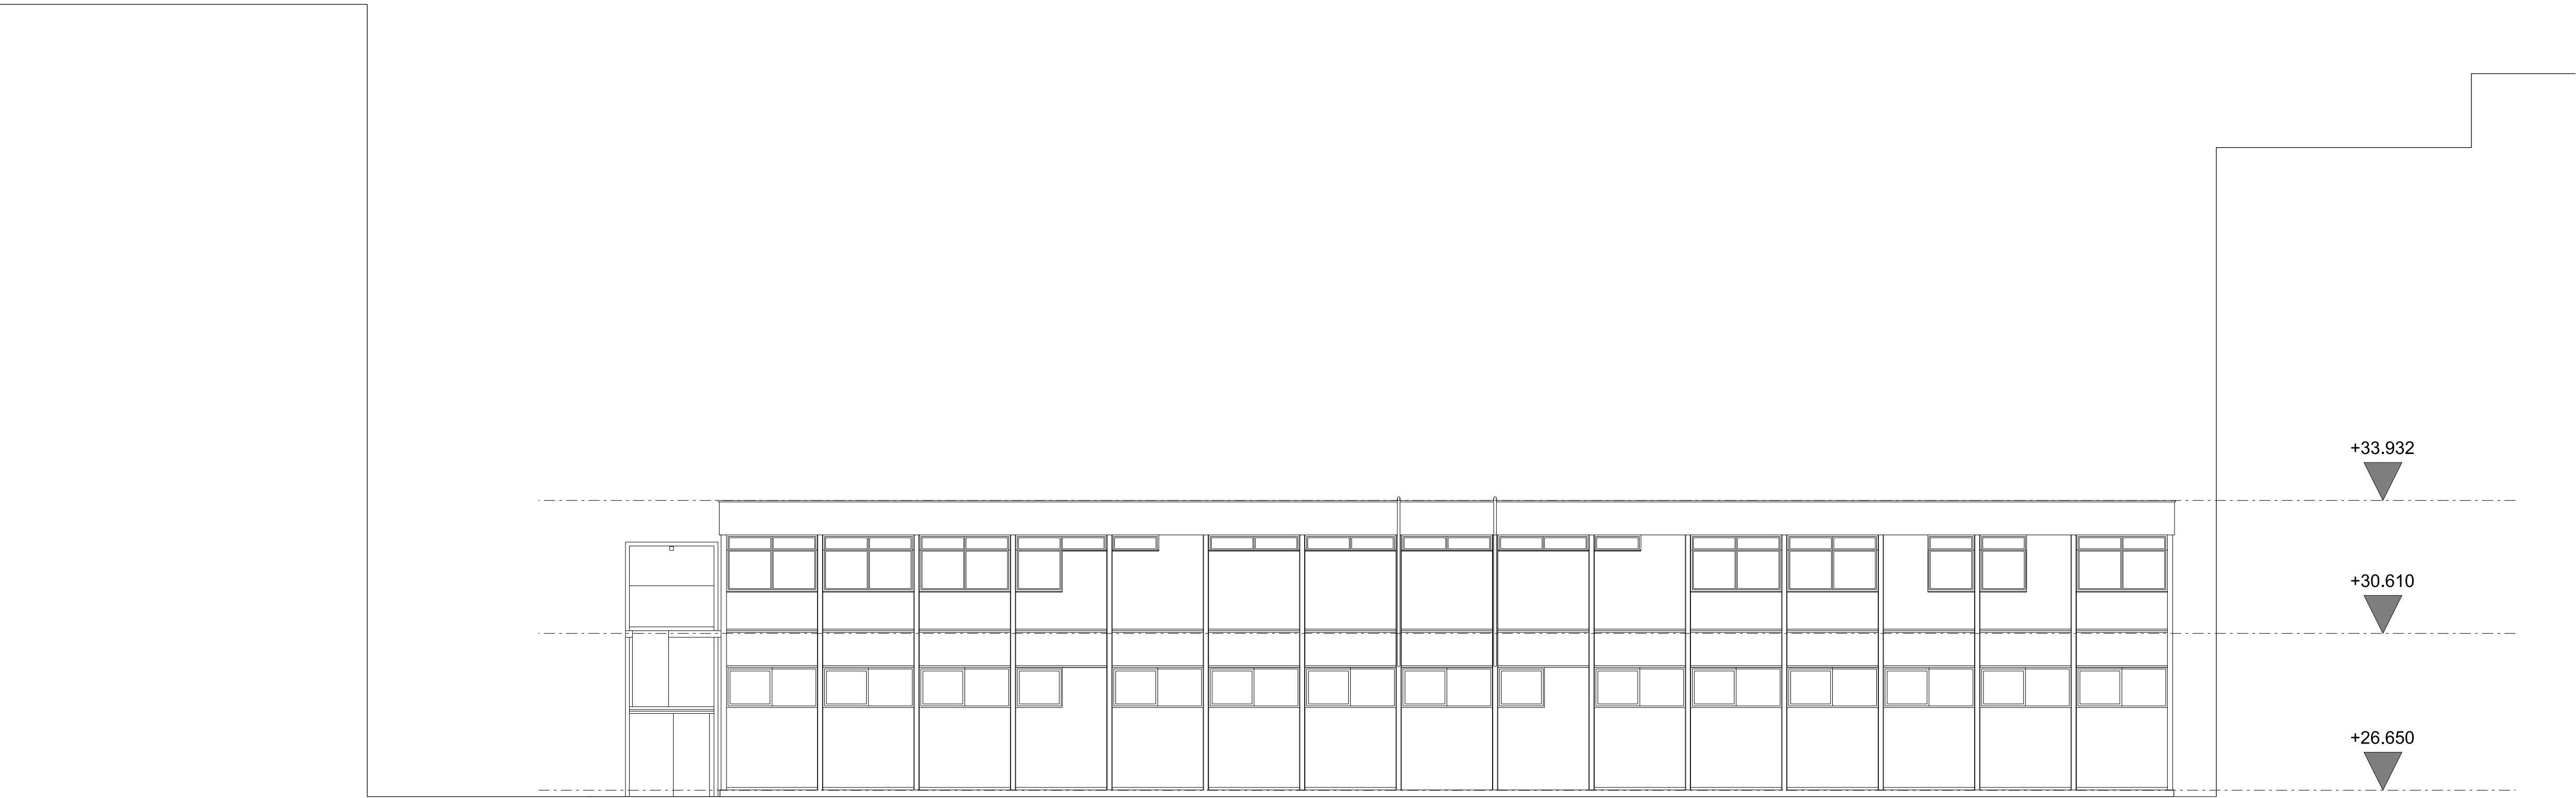

Rev	Date	Description
-----	------	-------------

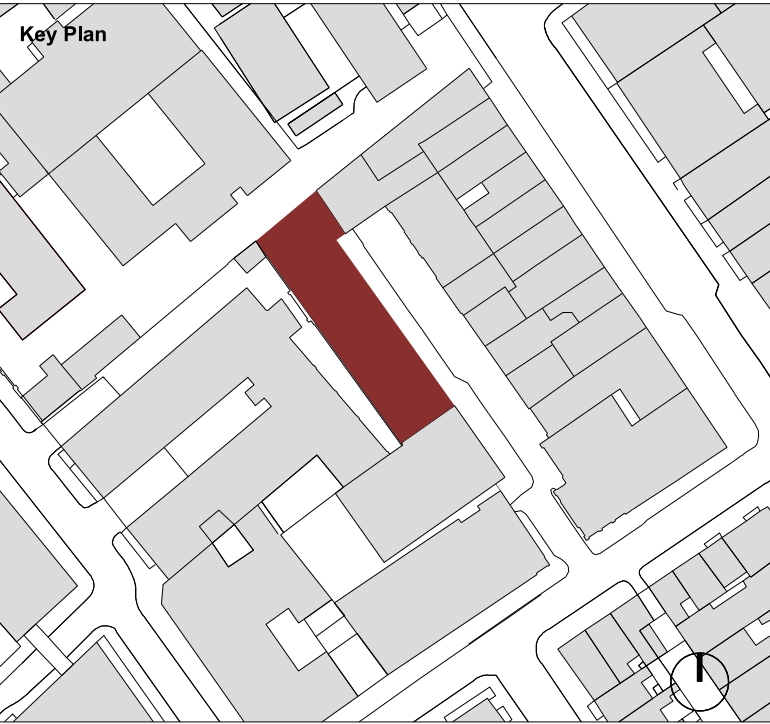

Project	
14 - 19 Tottenham Mews	
Client	
Derwent London	
Date	Scale
24/11/20	1:100 @ A1 1:200@ A3

Existing West Elevation


Drawn	Checked	Approved
KC	VP	ML

Drawing Status					
Planning					
Project	Discipline	Level	Series	Dwg No	Rev.
13565	A	LXX	01	301	-

Notes
This drawing is copyright Piercy&Company.
Do not scale from this drawing.
All dimensions and levels to be checked on site by the contractor
and such dimensions to be his responsibility.
Report all drawing errors, omissions and discrepancies to the
architect.

DISCLAIMER
This document may be issued in an editable digital CAD
format to enable others to use it as background information
to make alterations and/or additions. In that instance the
file will be accompanied by a PDF version as a record of
the original file. It is for those parties making such
alterations and/or additions to ensure that they make use
of current background information.

Piercy&Company accepts no liability for either; any such
alterations and/or additions to the background information
by others; or any other changes made by others to the
architectural content of the background information itself.

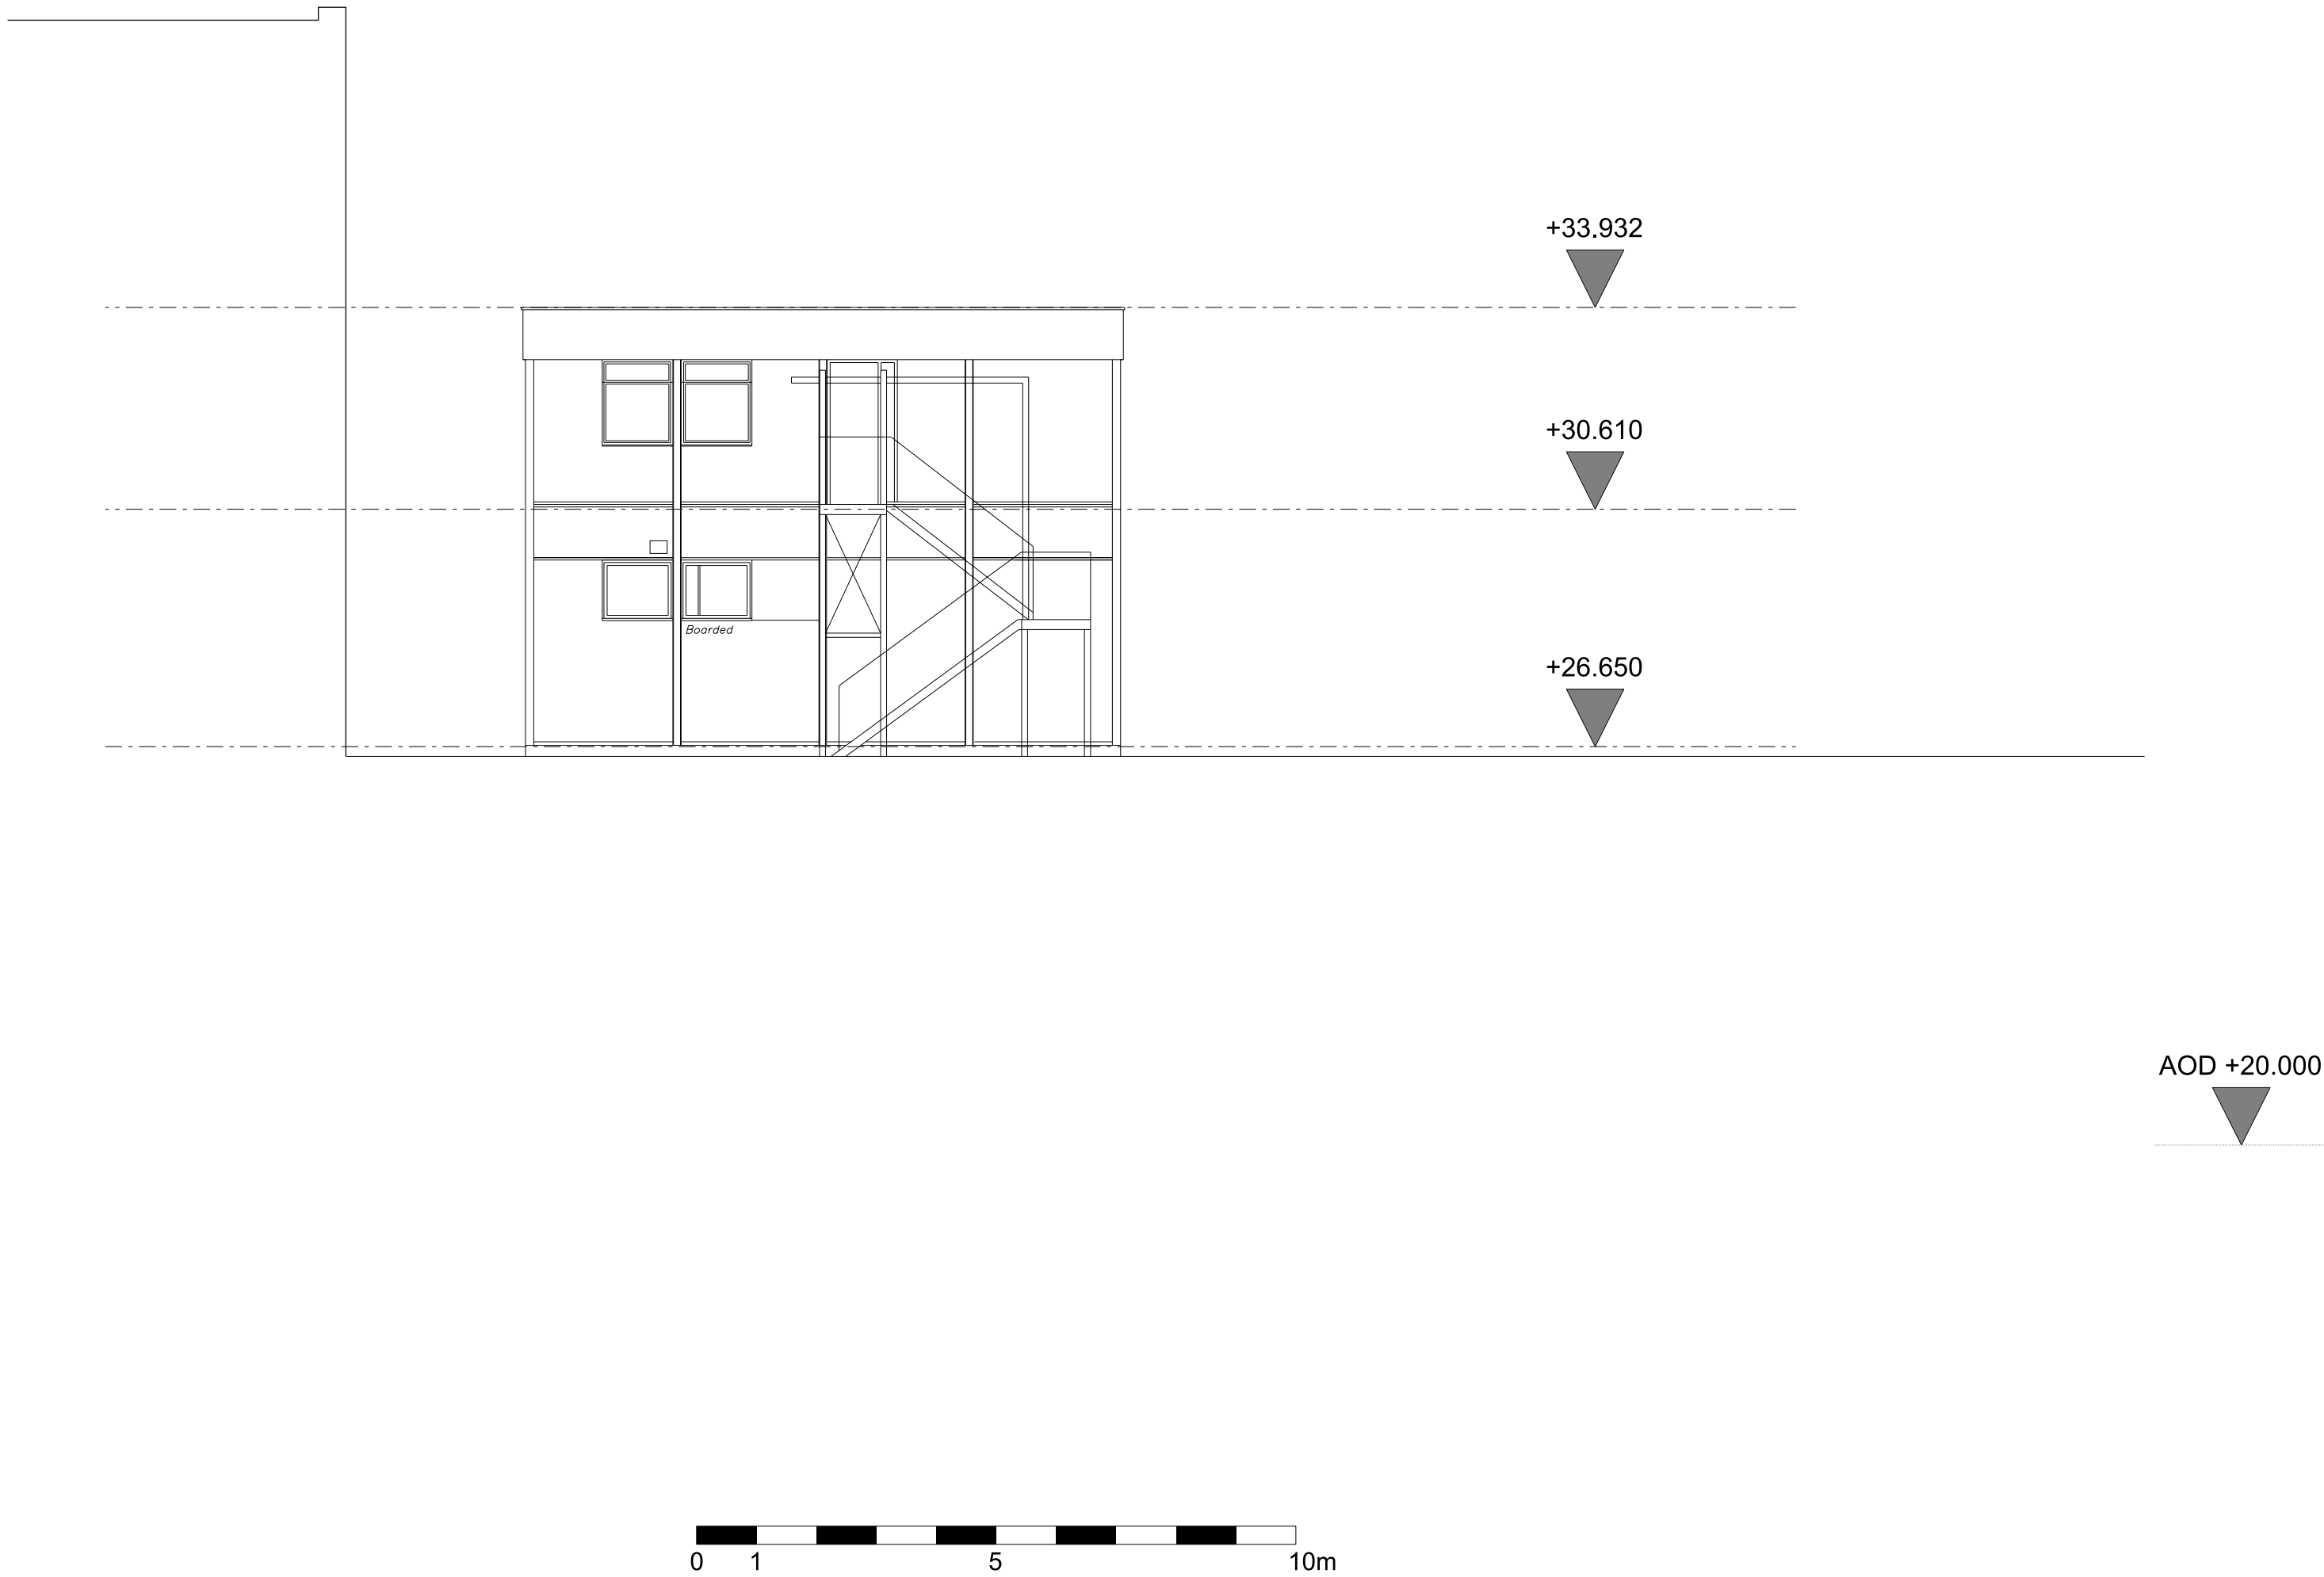

Rev	Date	Description
-----	------	-------------



Project	
14 - 19 Tottenham Mews	
Client	
Derwent London	
Date	Scale
24/11/20	1:100 @ A1 1:200@ A1

Existing North Elevation

Drawn	Checked	Approved
KC	VP	ML

Drawing Status					
Planning					
Project	Discipline	Level	Series	Dwg No	Rev.
13565	A	LXX	01	302	-



The Centro Building
39 Plender Street
London NW1 0DT
Telephone
+44 (0)20 7424 9611
info@piercyandco.com
www.piercyandco.com

Piercy&Company


Notes
This drawing is copyright Piercy&Company.
Do not scale from this drawing.
All dimensions and levels to be checked on site by the contractor and such dimensions to be his responsibility.
Report all drawing errors, omissions and discrepancies to the architect.

DISCLAIMER
This document may be issued in an editable digital CAD format to enable others to use it as background information to make alterations and/or additions. In that instance the file will be accompanied by a PDF version as a record of the original file. It is for those parties making such alterations and/or additions to ensure that they make use of current background information.

Piercy&Company accepts no liability for either; any such alterations and/or additions to the background information by others; or any other changes made by others to the architectural content of the background information itself.

 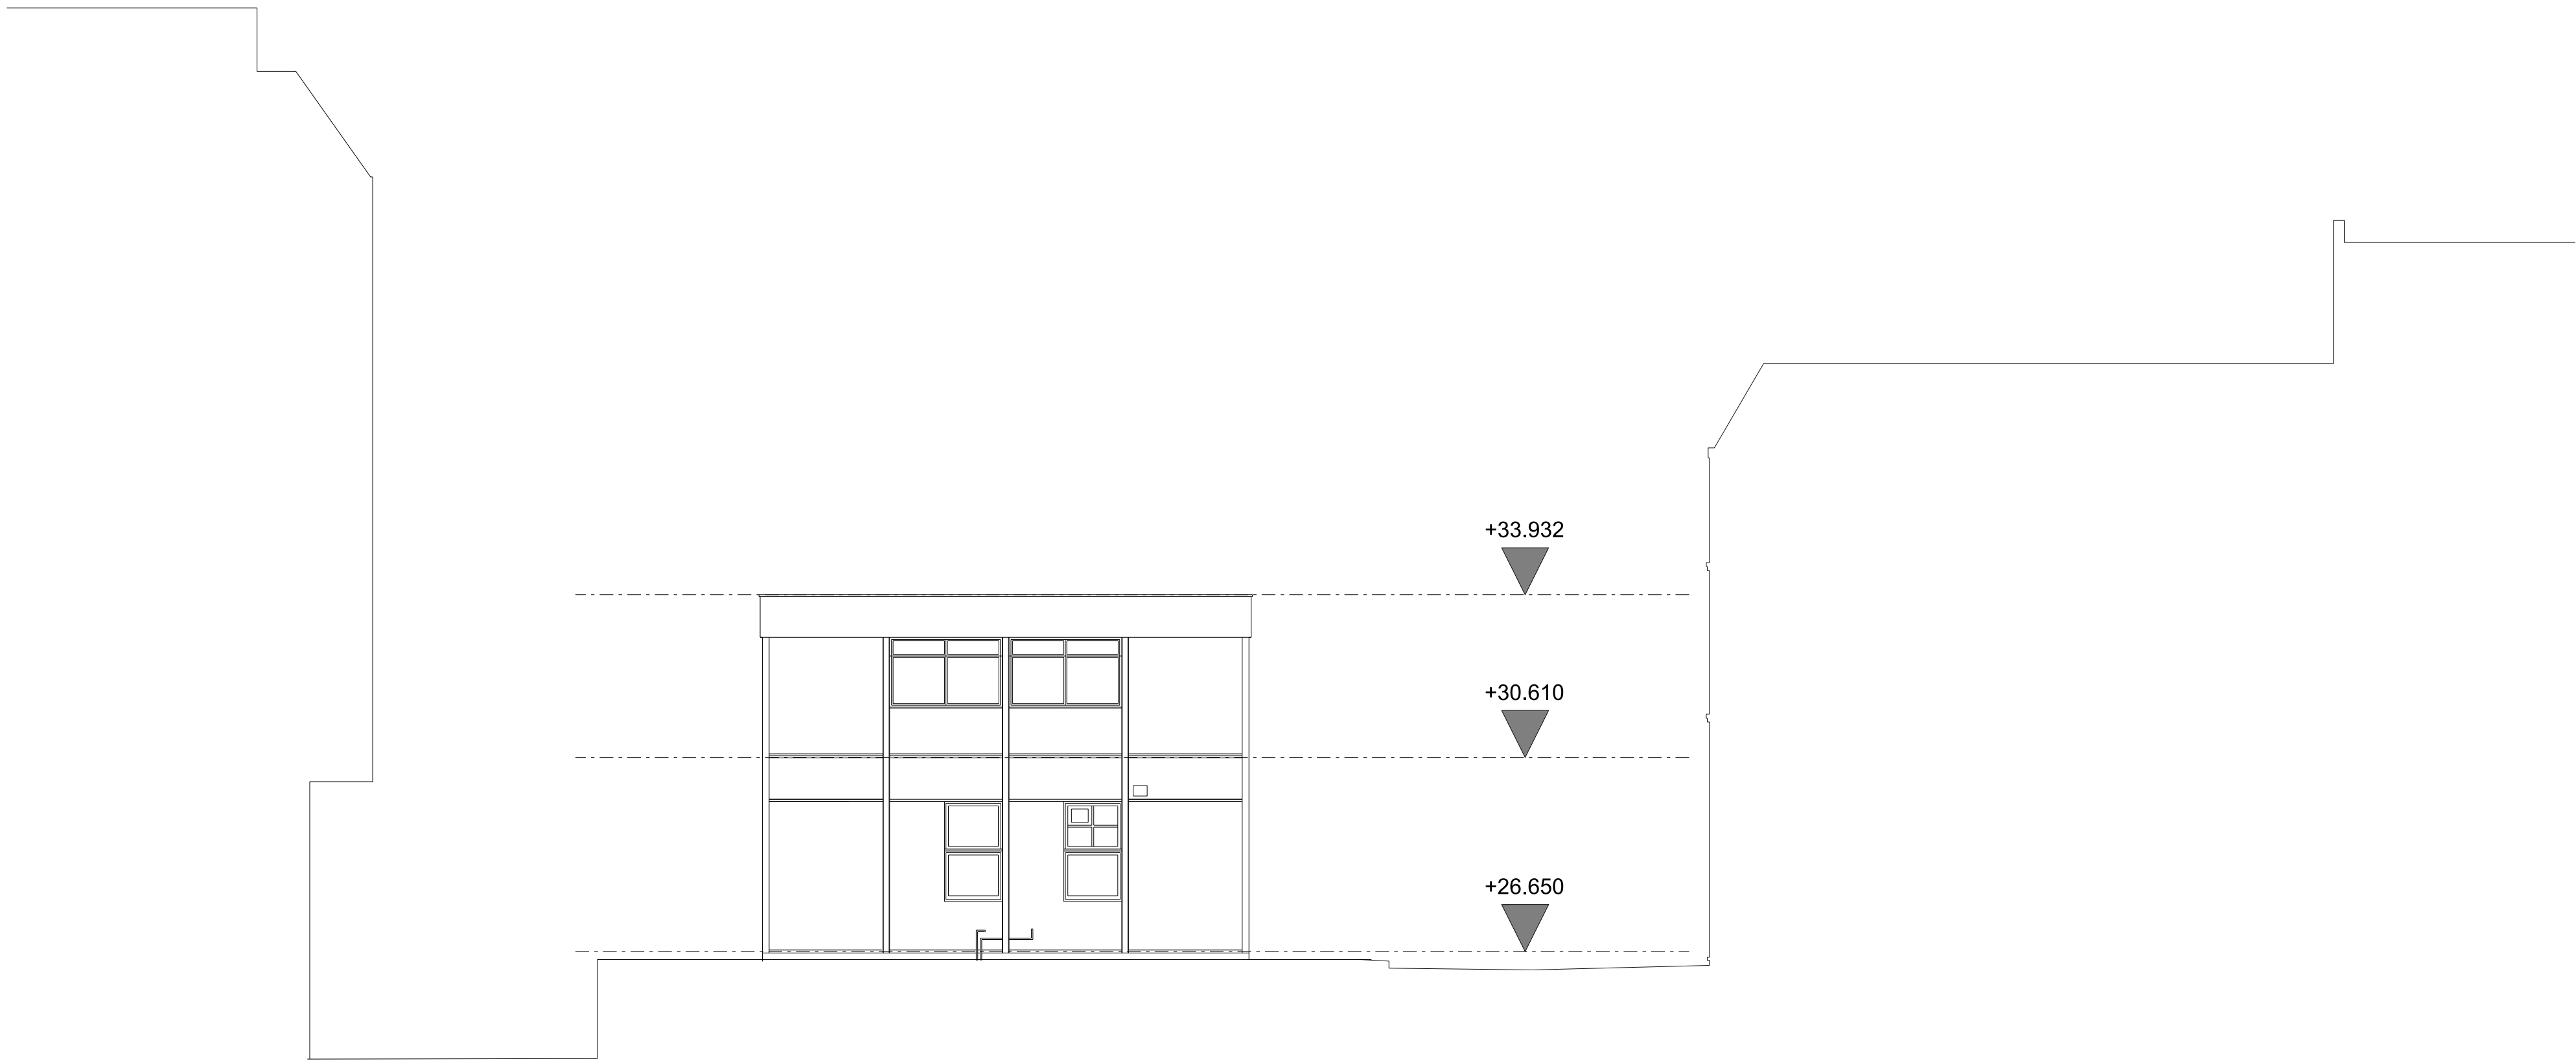

Rev	Date	Description
-----	------	-------------

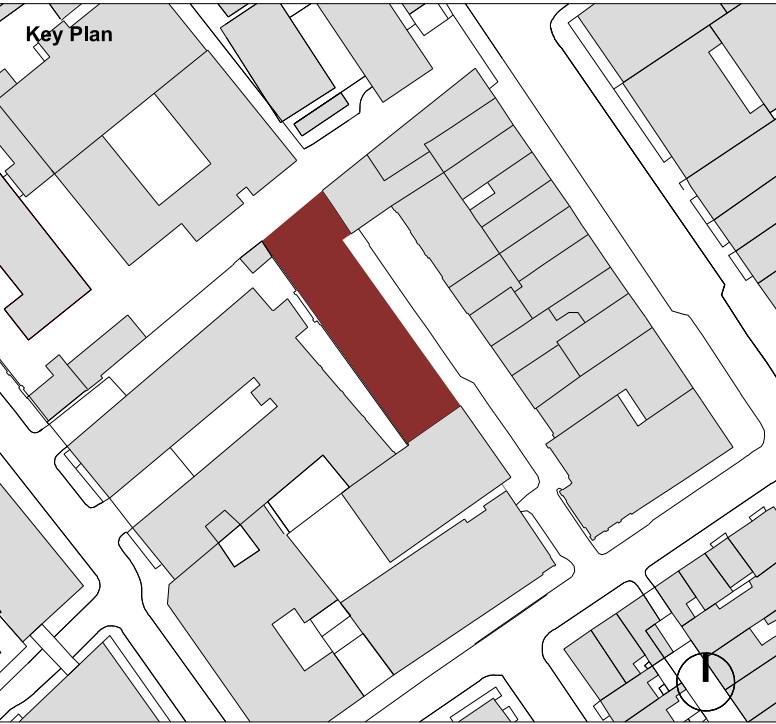

Project	
14 - 19 Tottenham Mews	
Client	
Derwent London	
Date	Scale
24/11/20	1:100@A1 1:200@A3

Existing South Elevation

Drawn	Checked	Approved
KC	VP	ML

Drawing Status					
Planning					

Project	Discipline	Level	Series	Dwg No	Rev.
13565	A	LXX	01	303	-