



1. Fall-arrest guard rail 3D sketch
Not to scale

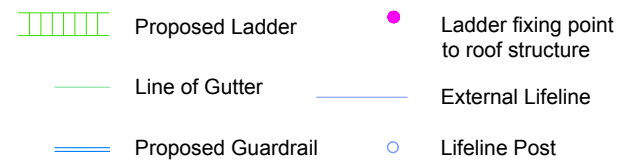

2. Image shown typical fall-arrest guard rail

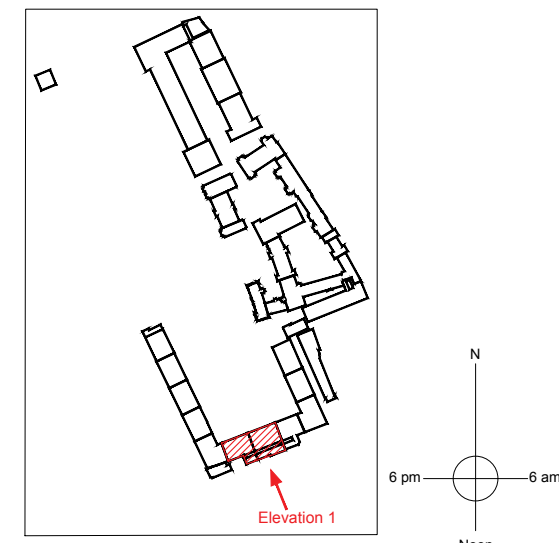

3. Location plan
Not to scale



4. Front elevation
Not to scale

DATUM=15.00m

| | | | | | |
|---|---|---|------|------|--|
| mail@stamosyeoharchitects 1st Floor, Old Town Hall 354 Mare Street London, E8 1HR tel +44(0)2089861280 | Drawing Title: | Note: | Date | Rev. | Stamos Yeoh architects |
| | Project: Address: 5 and 6 New Square (Carey St), WC2A 3RJ | Client: The Honourable Society of Lincoln's Inn Lincoln's Inn Field | - | | |
| | | | | | Date: 17 / 02 / 22 Check by: Scale: NTS @ A3 Drawing No: 1413 / 03 / 001 |