

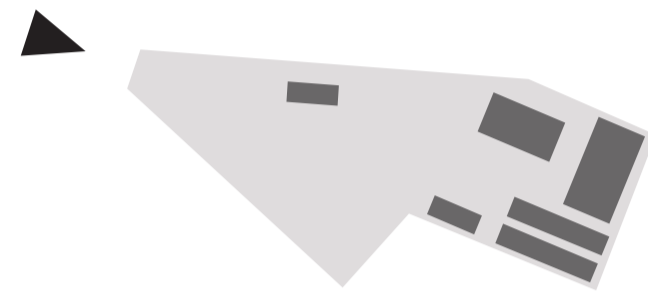
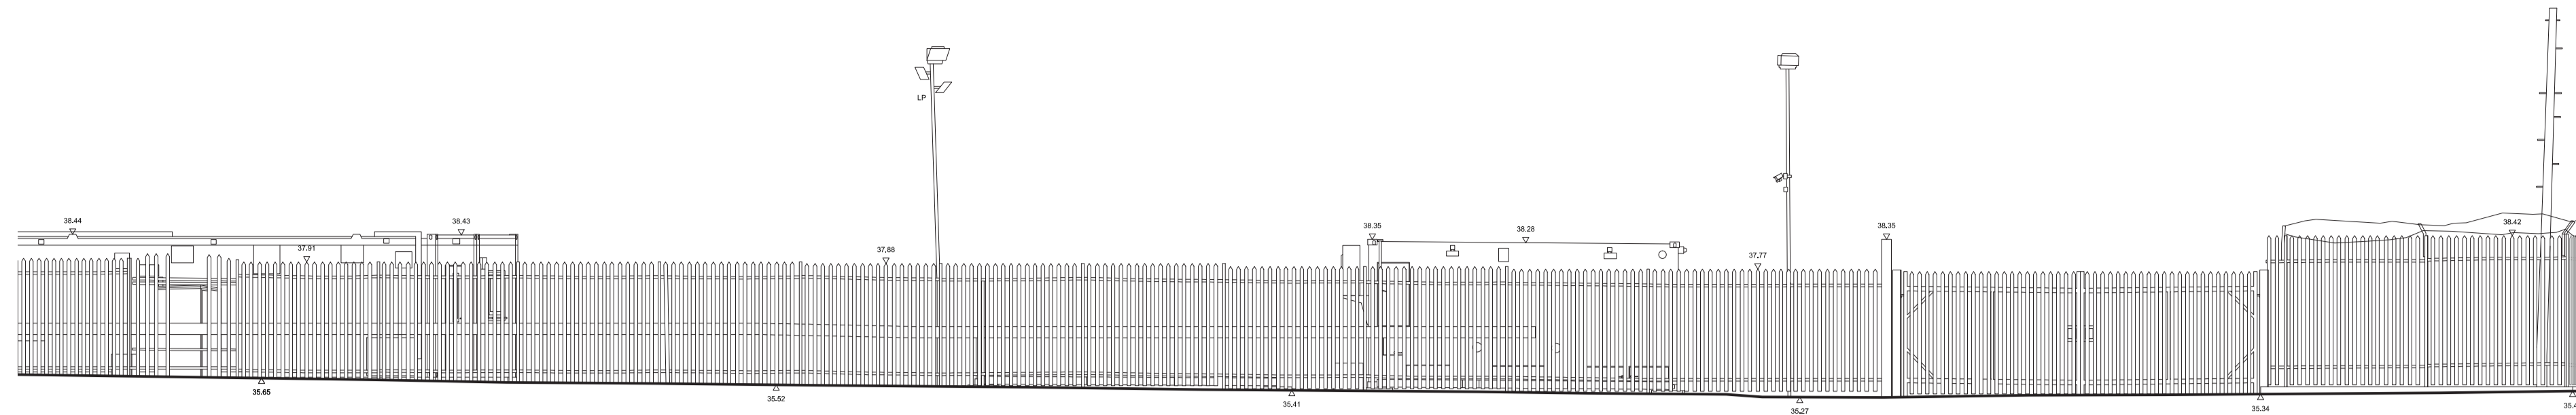




Existing West Elevation

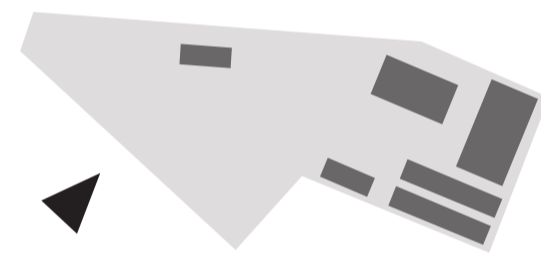



Existing South Elevation

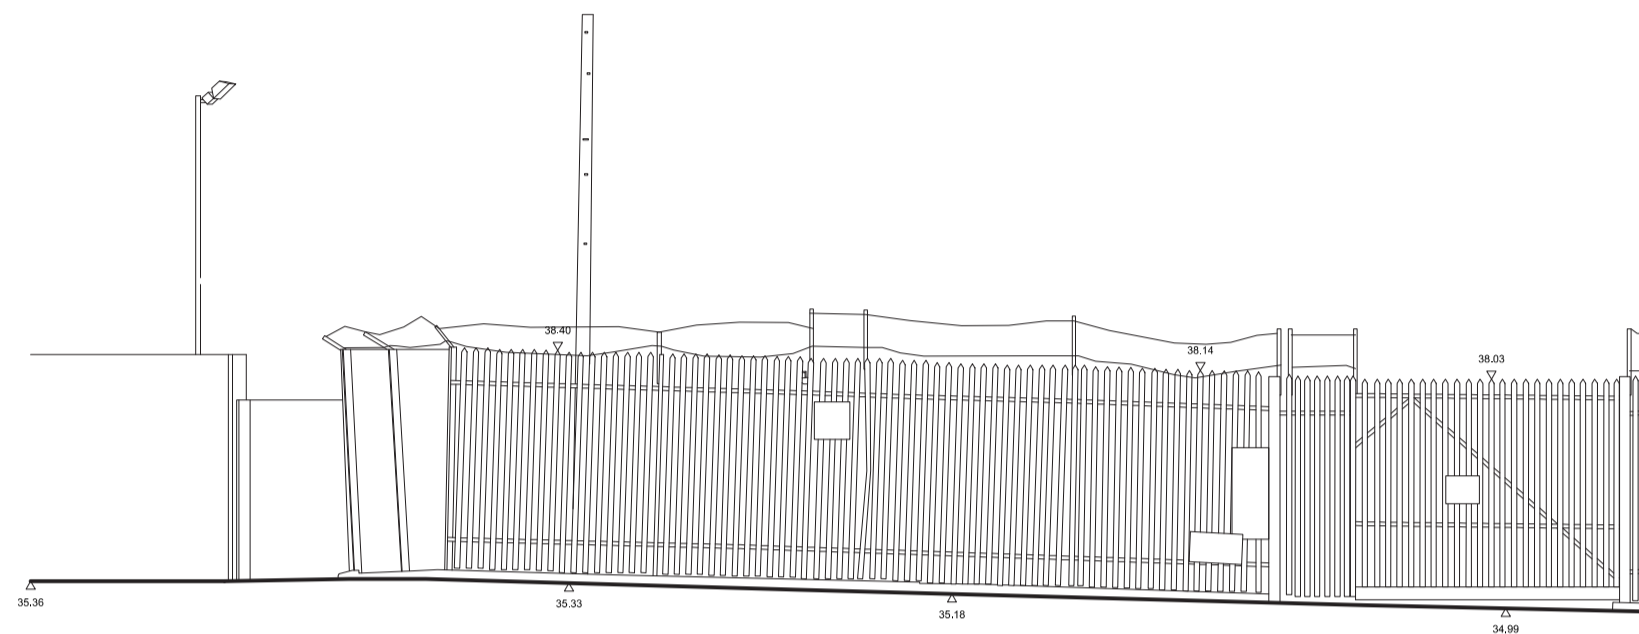


Existing East Elevation

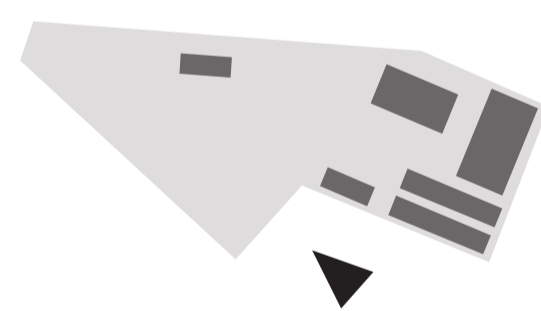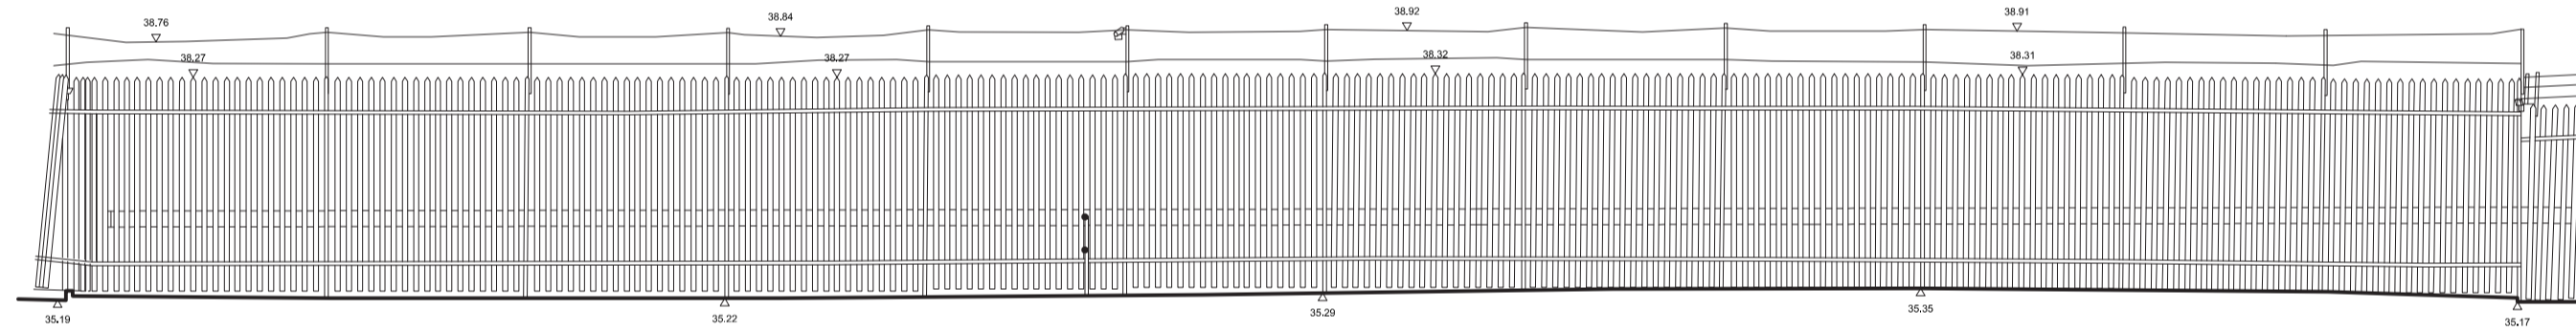

Existing North Elevation

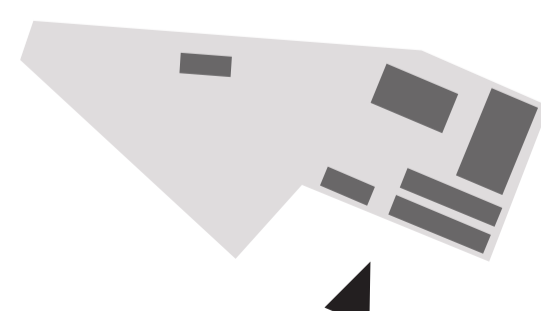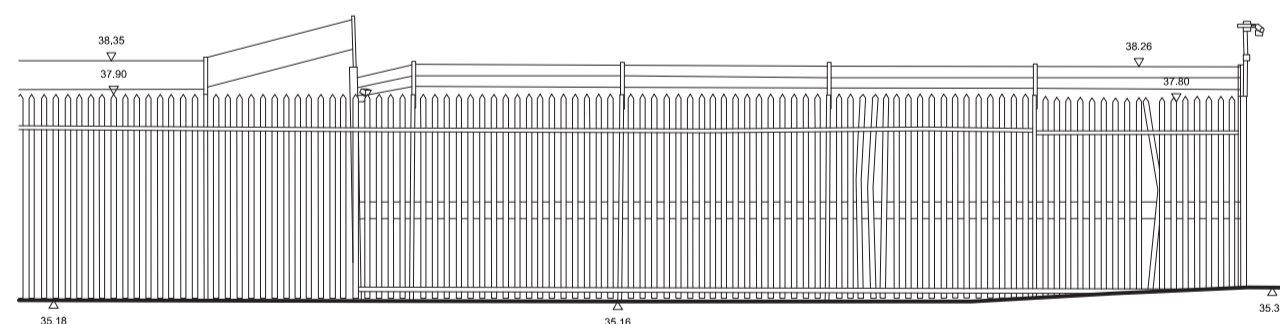

Existing East Elevation 2

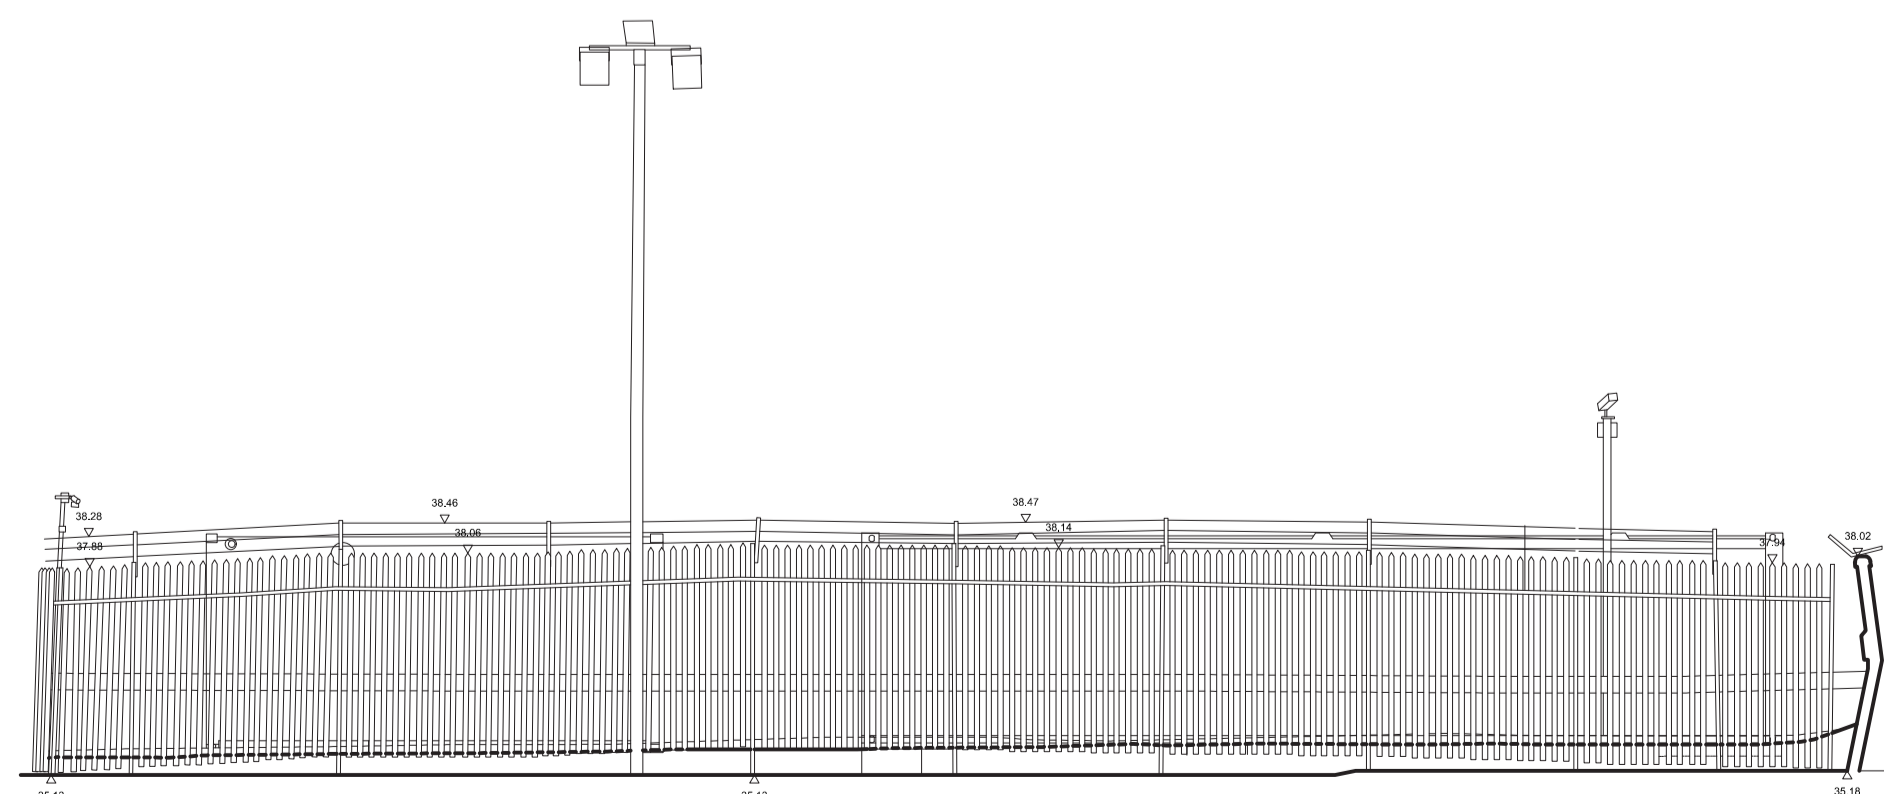

Rev.	Date	Description	Drawn	Audit
-	04/01/22	-	JG	CS

**OFFICE  
S&M**

© Office S&M LLP  
18 Ashwin Street  
London, E8 3DL

office@officesandm.com  
www.officesandm.com

Project Name	Project No.	Date Created
Regis Road REEF	21352	10/21

Drawing Name	Drawing No.	Revision
Existing - Elevations	020, 021, 022, 023, 024	-

Status	Scale
-	1:200 @ A3 1:100 @ A1