





1 PROPOSED FRONT ELEVATION

SCALE 1:100

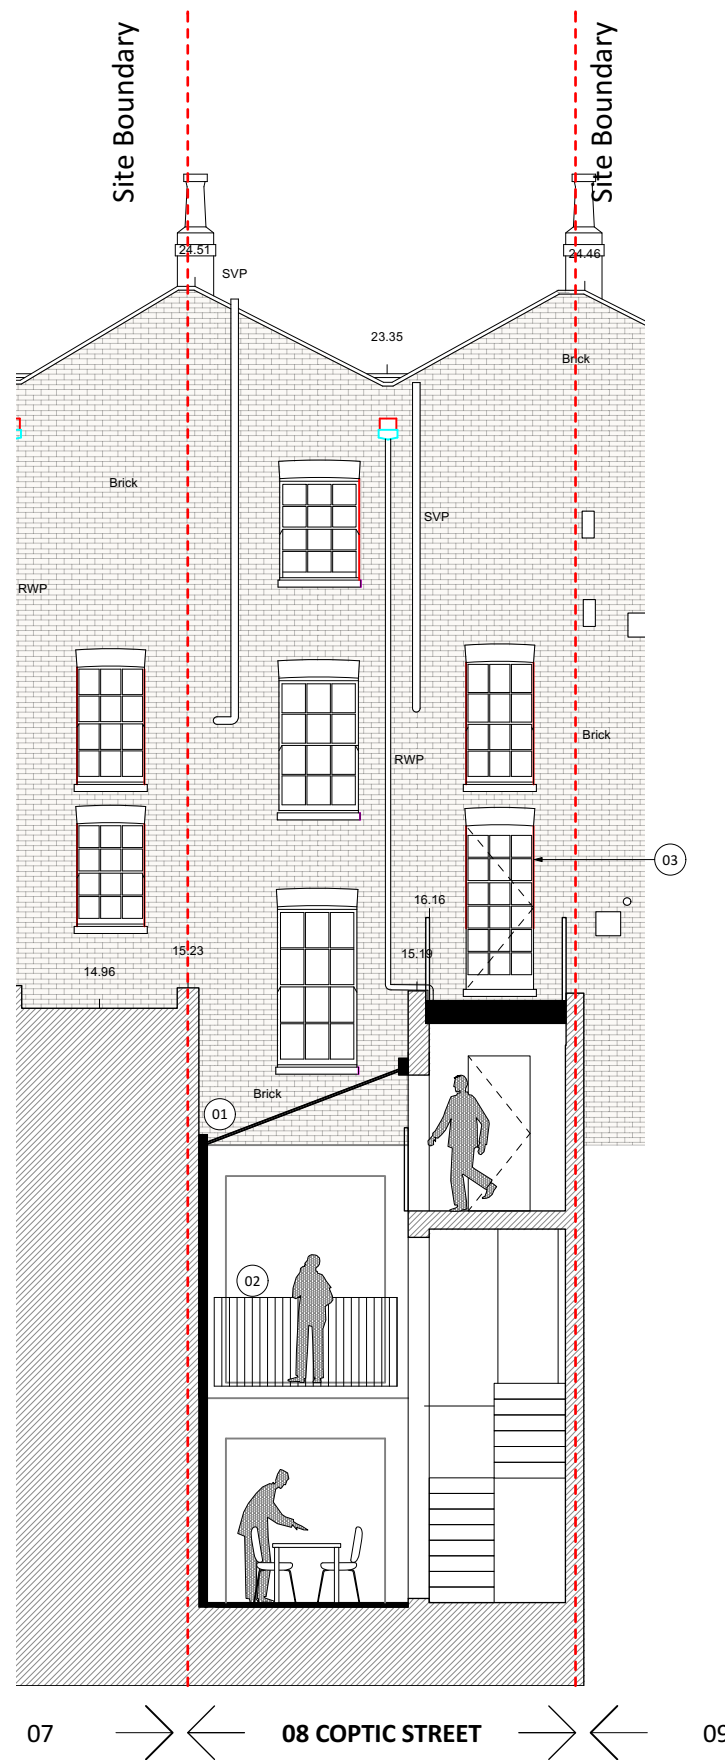

2 PROPOSED REAR ELEVATION

SCALE 1:100

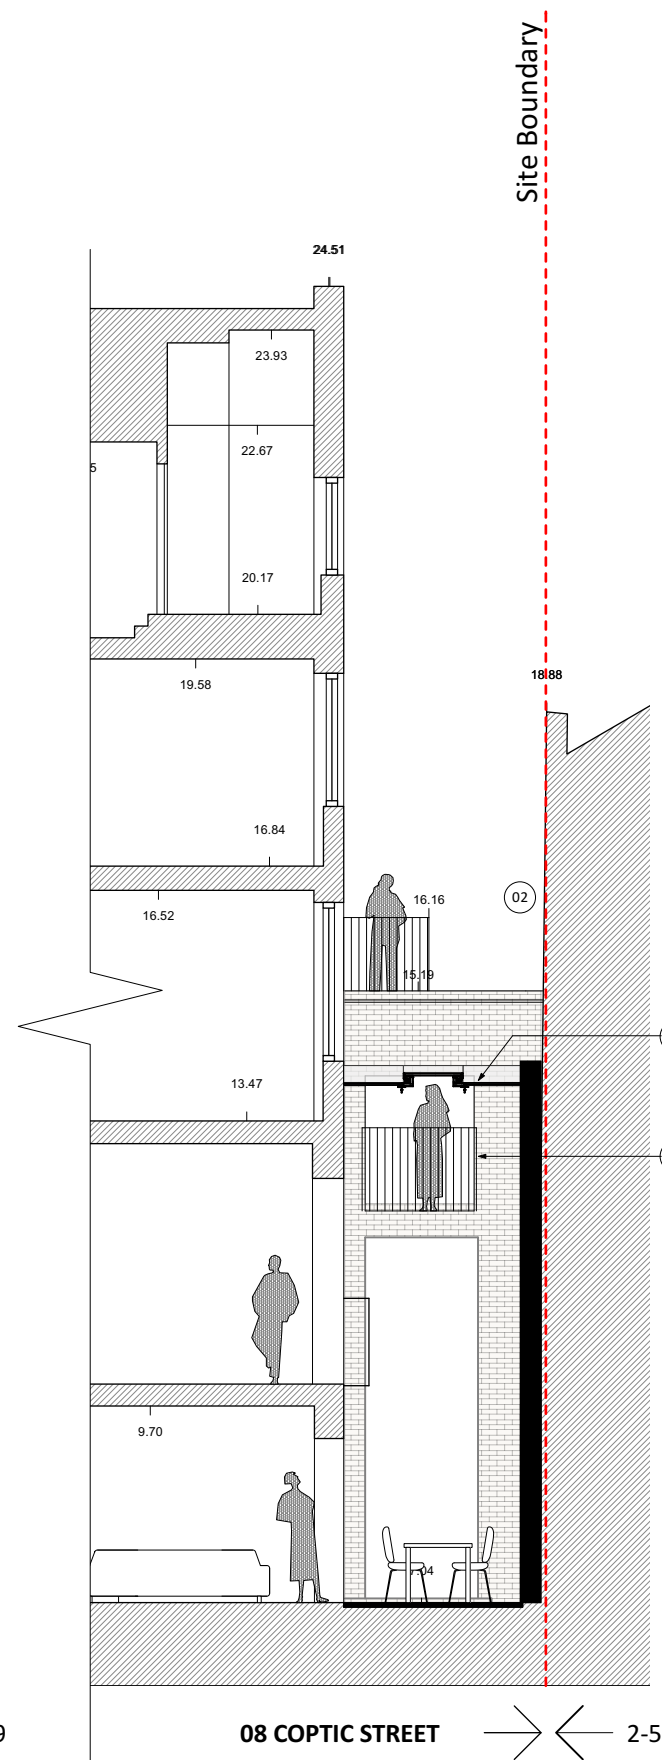


3 PROPOSED SIDE ELEVATION

SCALE 1:100

- INDICATES BOUNDARY OF SITE
- EXISTING BUILDING OUTLINE
- INDICATES EXISTING STRUCTURE
- INDICATES PROPOSED STRUCTURE
- INDICATES DEMOLITION OF EXISTING STRUCTURE

LEGEND

- 01 Frameless glass roof with central aluminium framed opening section
- 02 Metal railings
- 03 Timber framed door (to match existing sash windows)
- 04 Flat Rooflight

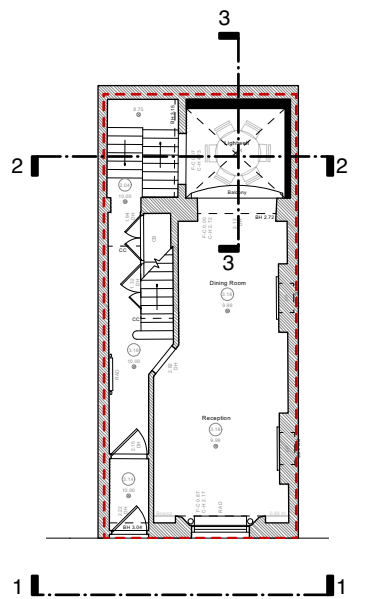

A	12/02/2022	Second Floor Terrace Reduced
ISSUE	DATE	REVISION
PROJECT NUMBER	2111	DWG NO.
DATE	16/12/2021	2107 L(--)
SCALE @ ISO A3	1:100	103*
STATUS	PLANNING	

PROJECT
Proposed Extension to No. 08 Coptic Street,
London, WC1A 1NH

Proposed Front & Rear Elevation