
Materials to match existing unless otherwise stated on the drawings. Any rooflights not to project more than 150mm from the plane of the roof

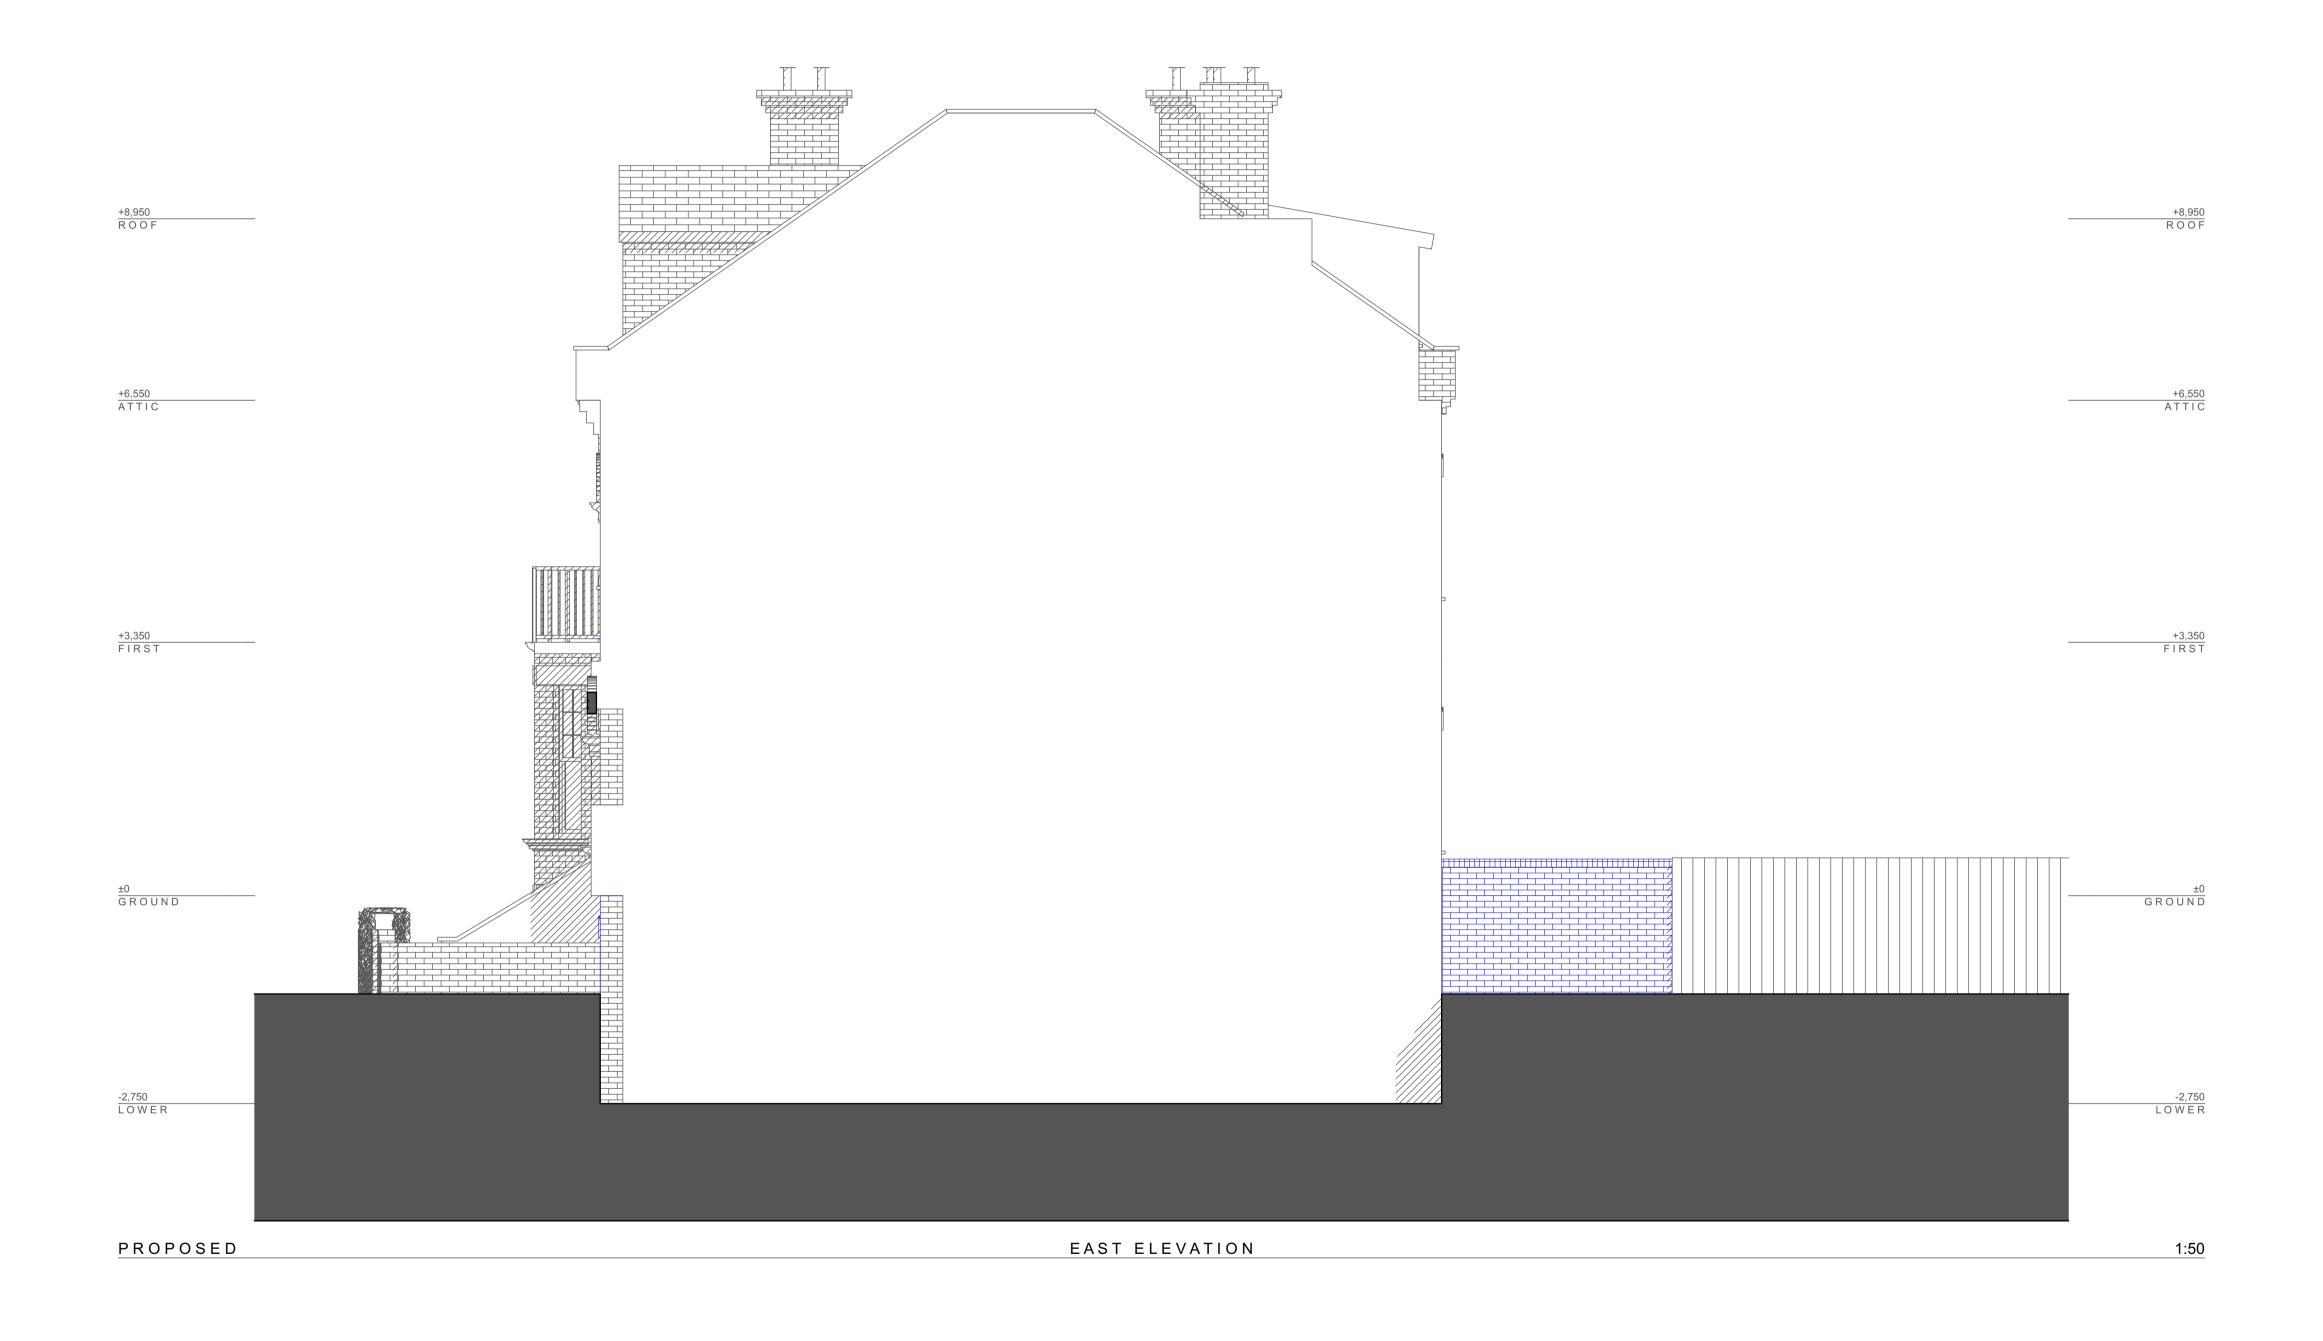

Looking to extend your home? Call for a free consultation today; 020 8954 6291 www.yooparchitects.co.uk YOOP Architects, your local architect

Existing

Architects	Office 128, 28A Church Road, Stanmore, Middlesex, HA7 4AW, England 020 8954 6291 studio@yooparchitects.co.uk
Architects _	studio@yooparchitects.co.uk

imore,	Notes
	This drawing is copyrigh
	Drawing for planning pur

ght of YOOP Architects. ourposes, not construction

1:50 @A1 1:100 @A3

PLANNING

Purpose of Issue

Friday, 18 February 2022

Date of Issue

Extension & Refurbishment
38 Dennington Park Road London NW6 1BD

Project No. Layout Title

Drawing Number 2020/023 PROPOSED EAST ELEVATION 023/PL/204