




NOTES:
This drawing is the property of True Associates and is issued on the condition that it is not reproduced, disclosed or copied to any unauthorised person without written consent.
No dimensions are to be scaled from this drawing.
This drawing is to be read in conjunction with Construction Notes.
This drawing is to be read in conjunction with all relevant Consultants and Sub-Contractor drawings, schedules and specifications.
All dimensions shown are in mm and are to structural elements and not finished, unless noted otherwise.
All dimensions are to be checked on Site prior to commencing any work. Any discrepancies should be reported to the Project Co-ordinator immediately.
© True Associates

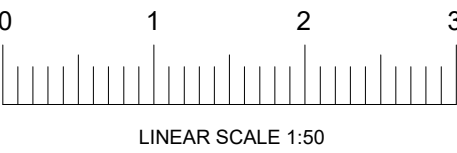

SOUTH ELEVATION

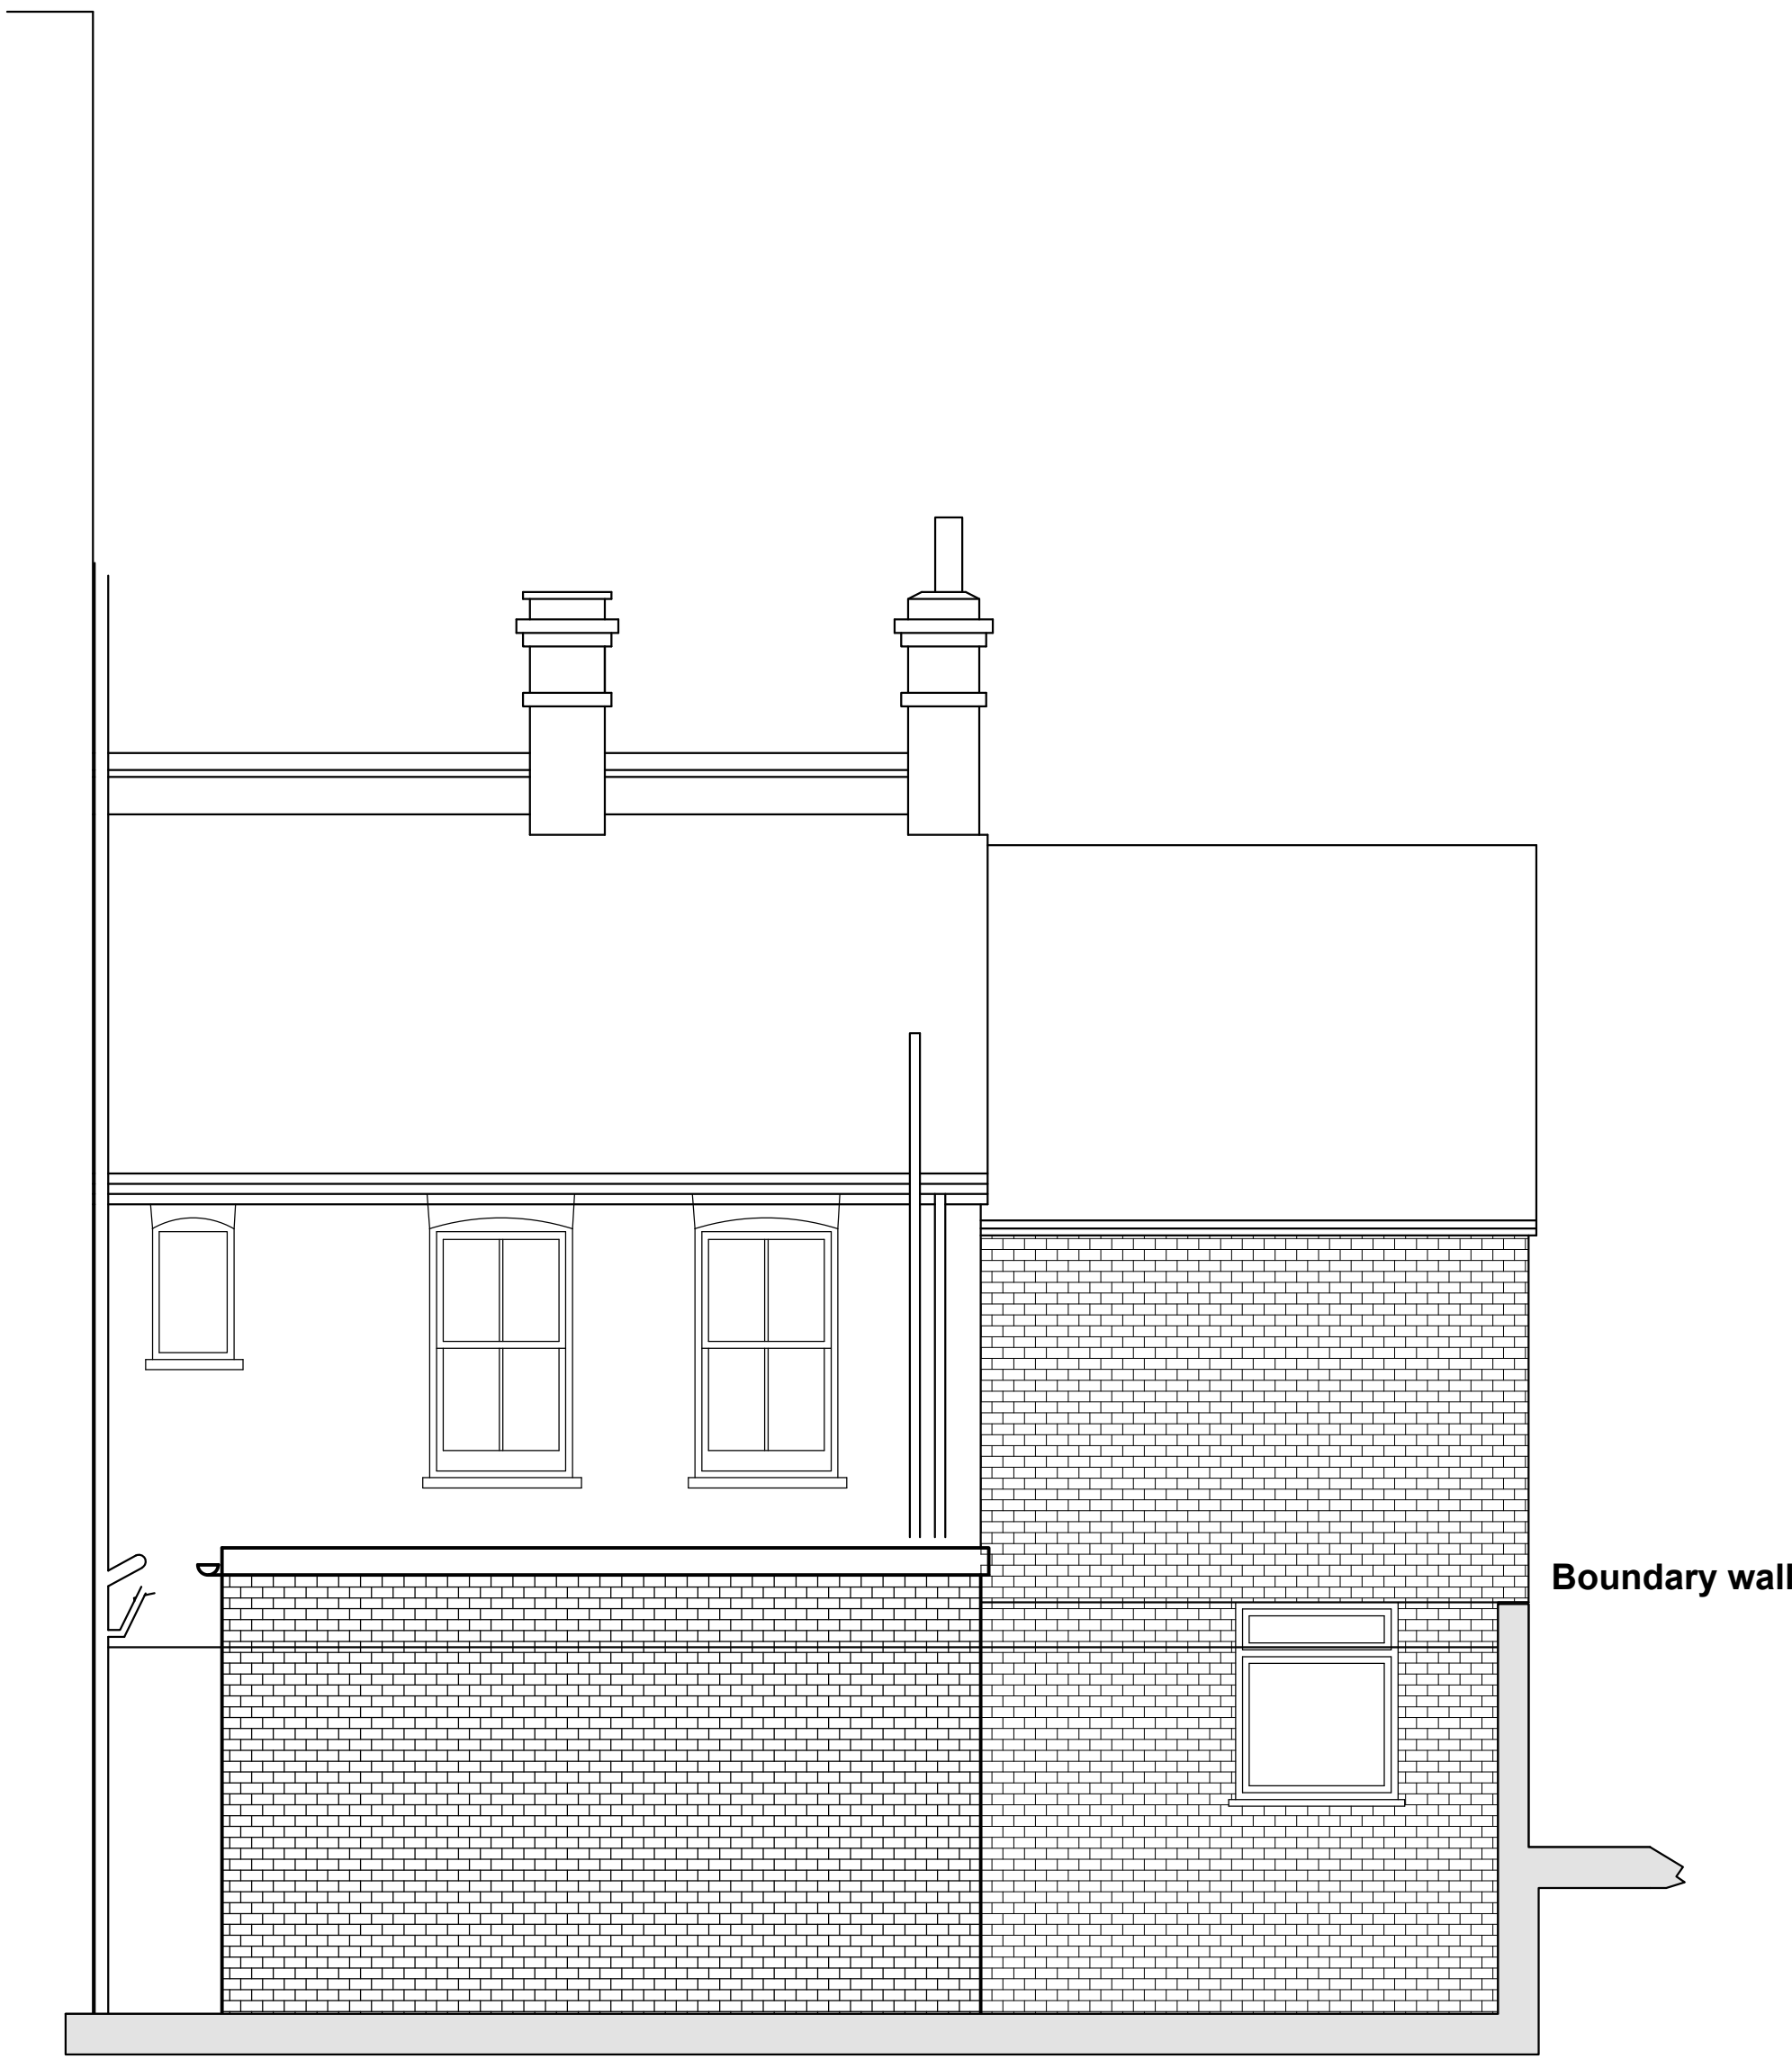

WEST ELEVATION

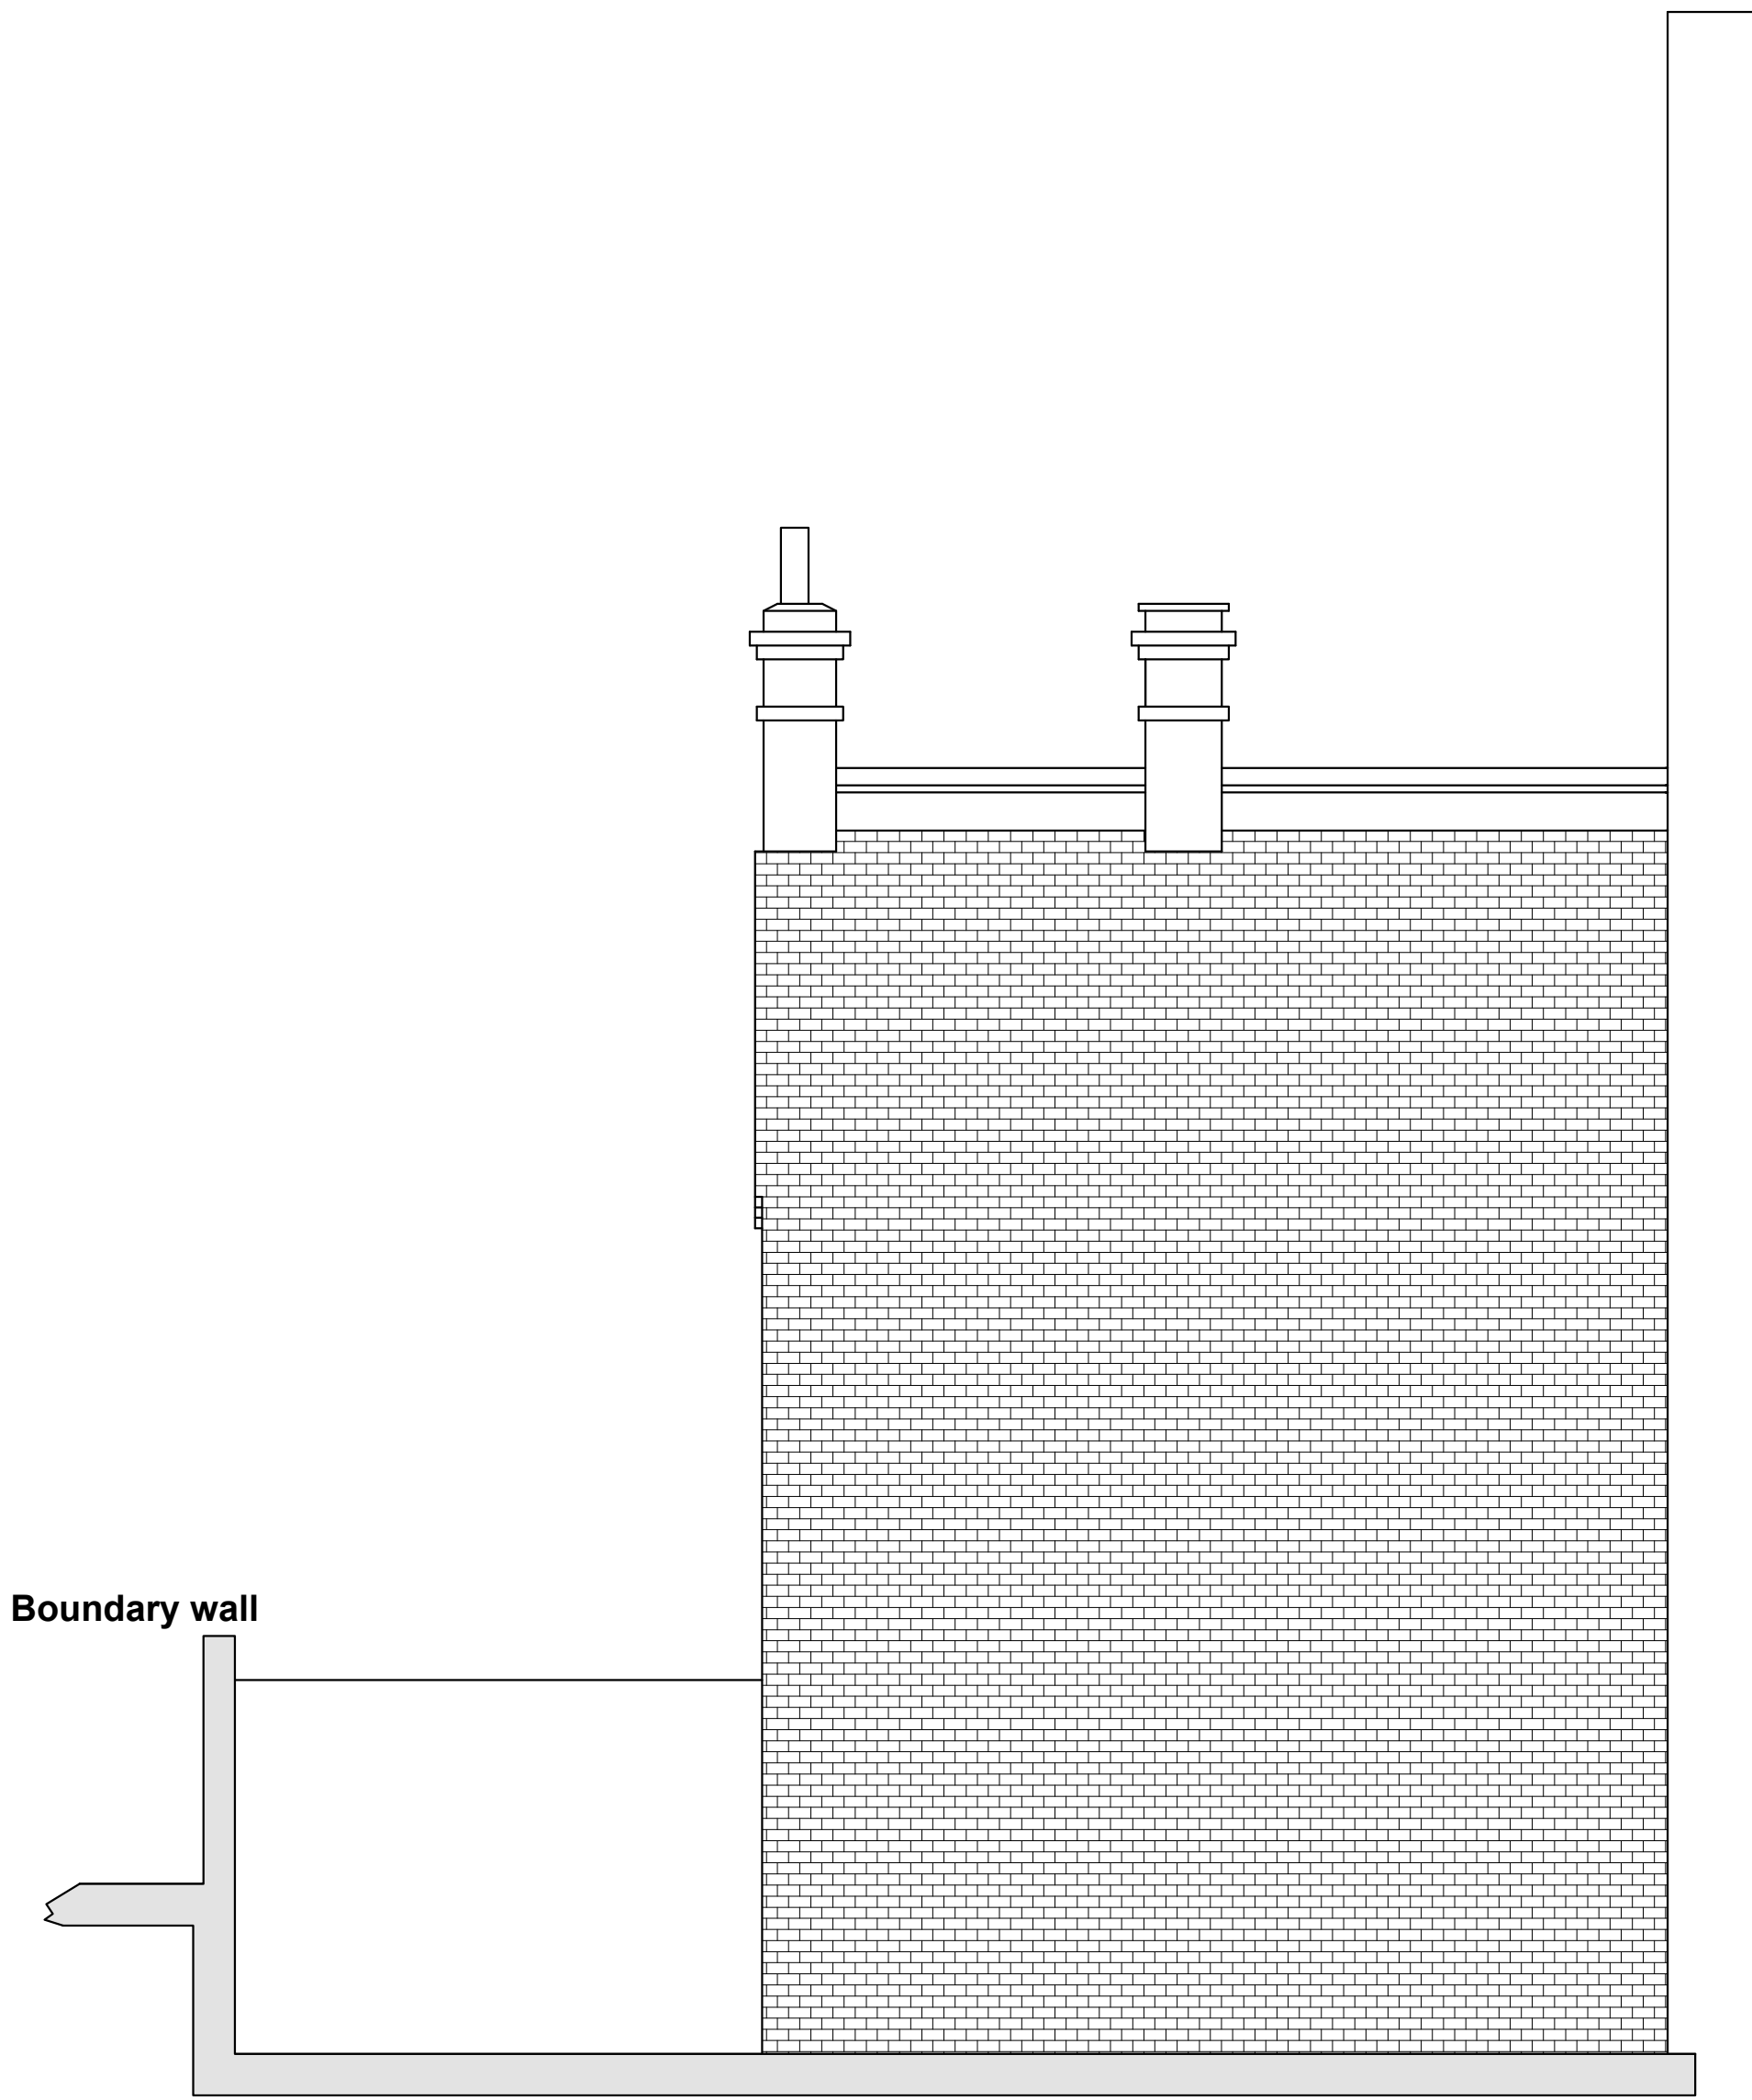

EAST ELEVATION

revisions rev nr.

project
67 Mill Lane
London
NW6 1NB

client
Dante Mody

drawing title
Proposed Elevations

 true associates ltd
32 Chamberlayne Road
london NW10 3JE
tel 020 8960 3663
e-mail alan@trueassociates.co.uk

date Feb 2022 number A16646PA-003

scale 1:50 @ A1 revision

© copyright