
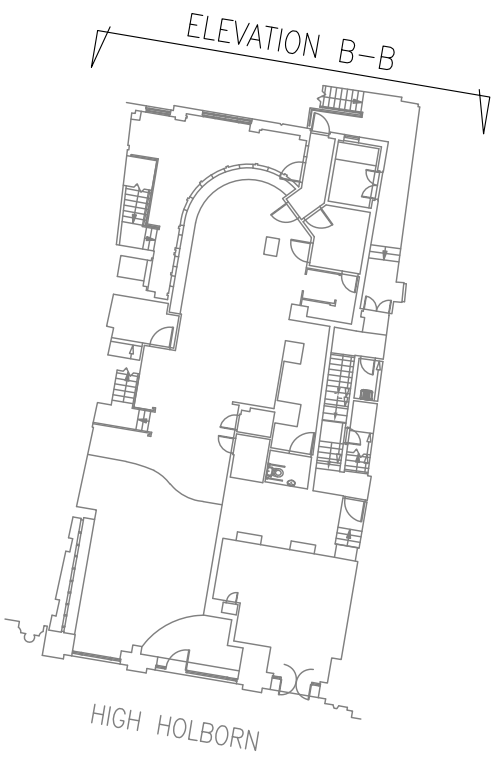


KEY

EXISTING PLANT

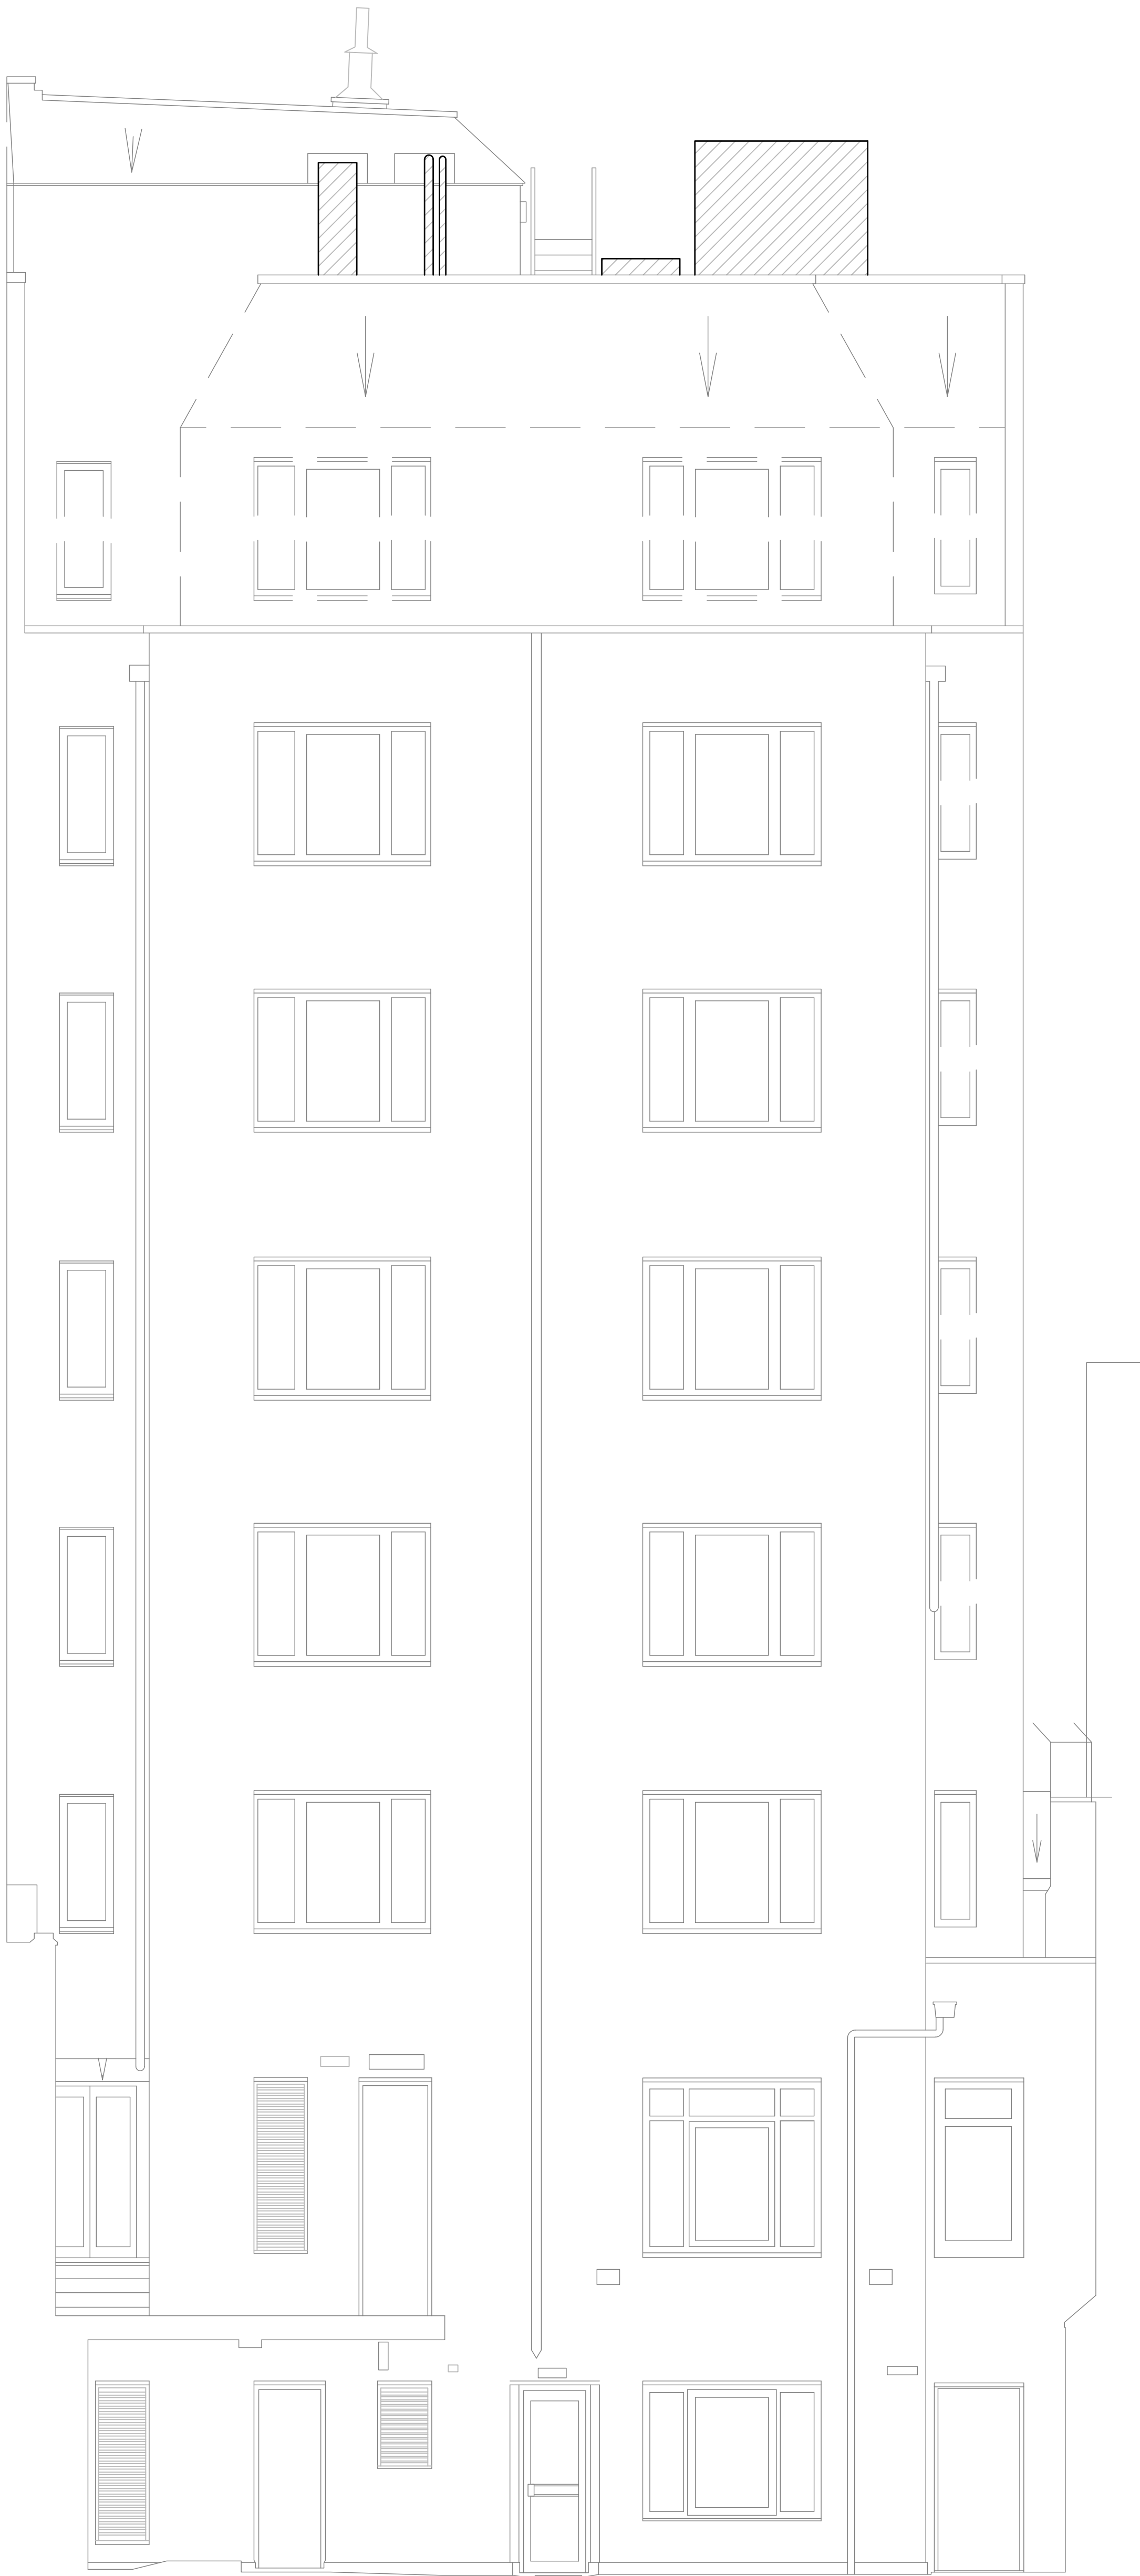

CONSTRUCTION (DESIGN AND  
MANAGEMENT) REGULATIONS 2015

DESIGNERS HAZARD INFORMATION  
FOR CONSTRUCTION

THE ABOVE NOTES REFER SPECIFICALLY TO THE INFORMATION SHOWN ON  
THIS DRAWING.  
REFER TO THE HEALTH AND SAFETY PLAN FOR FURTHER INFORMATION.

REV	REVISIONS	DATE	CHK BY	BY
-----	-----------	------	-----------	----

**CSA**

CHARLES SMITH & ASSOCIATES LTD.  
CONSULTING ENGINEERS  
333 High Street Rochester Kent ME1 1DA  
Tel 01634 880544 Fax 01634 880599  
Email [csa@csacatham.co.uk](mailto:csa@csacatham.co.uk)

PROJECT TITLE


**210 HIGH HOLBORN  
LONDON WC1V 7HD**

DRAWN	M.W.	CHECKED
CAD FILE	M4052118	APPROVED
SCALE	1:50@A1	DATE FEB 2022

DRAWING TITLE

**REAR ELEVATION  
EXISTING**

**DRG No M405/21/18 P1**

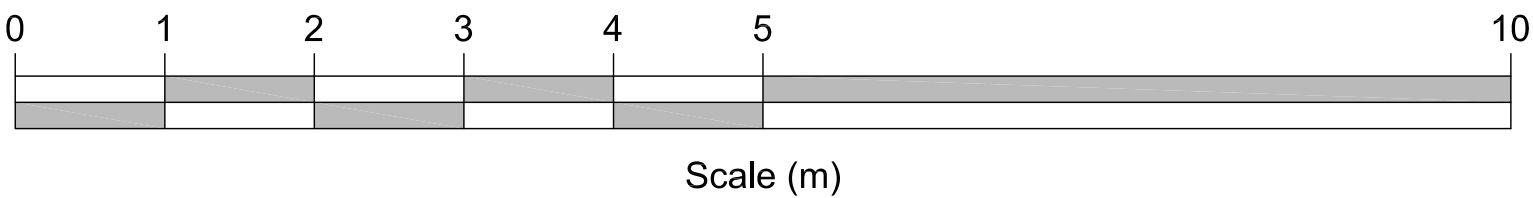

ELEVATION B-B  
SCALE 1:50

**ISSUED FOR  
PLANNING CONSENT**