







EXISTING LOWER GROUND FLOOR PLAN

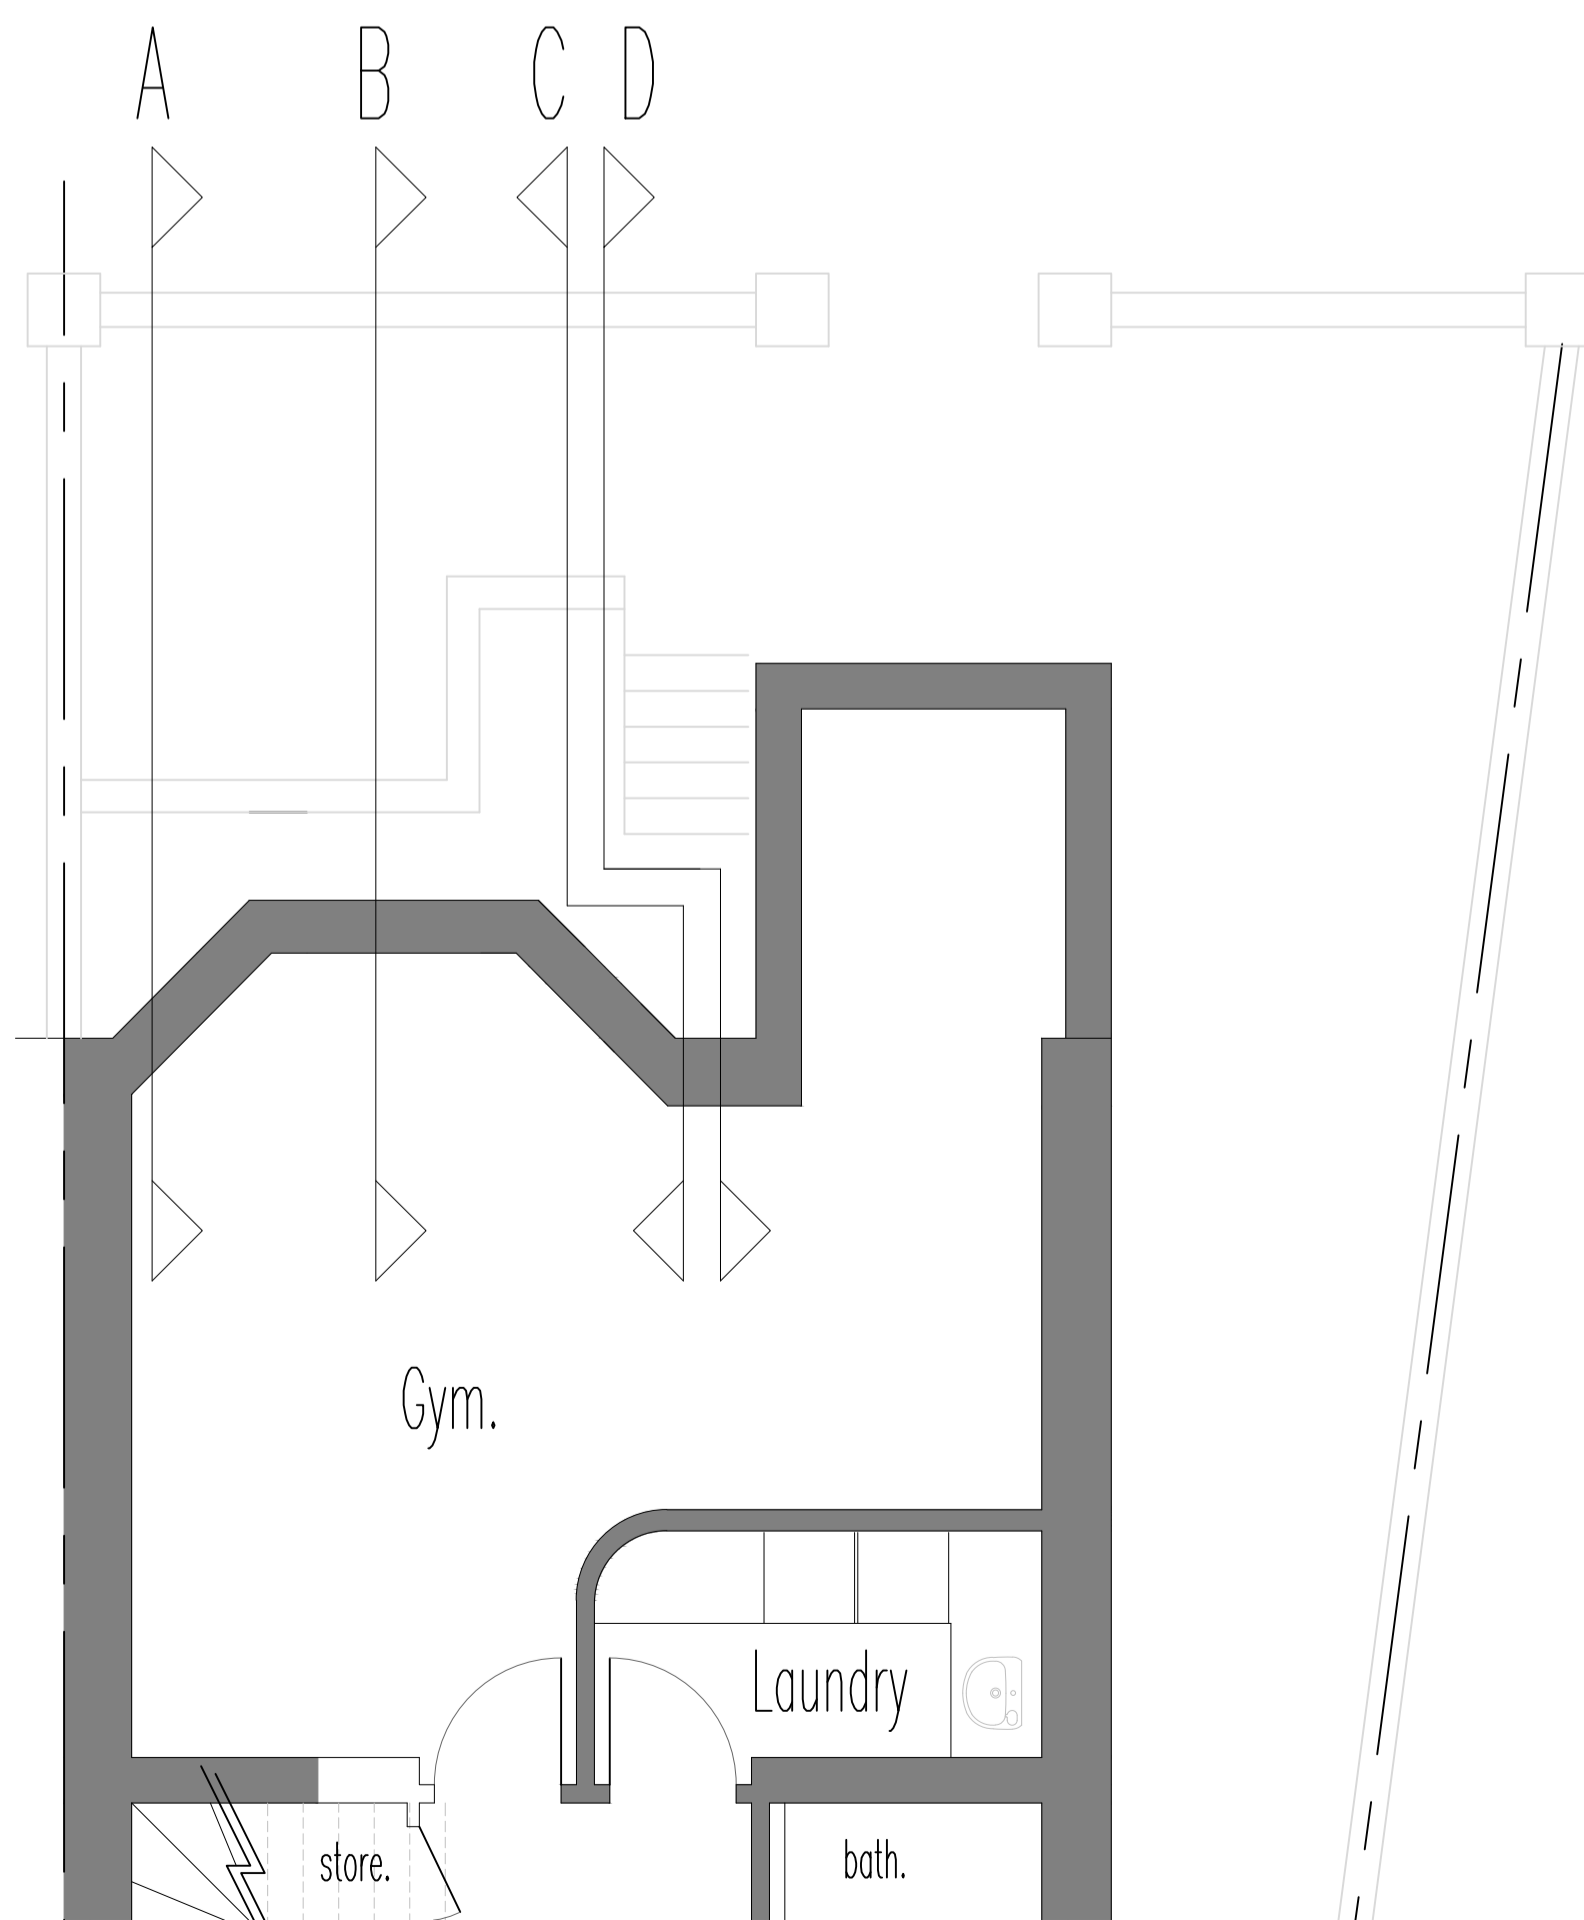

EXISTING BASEMENT PLAN

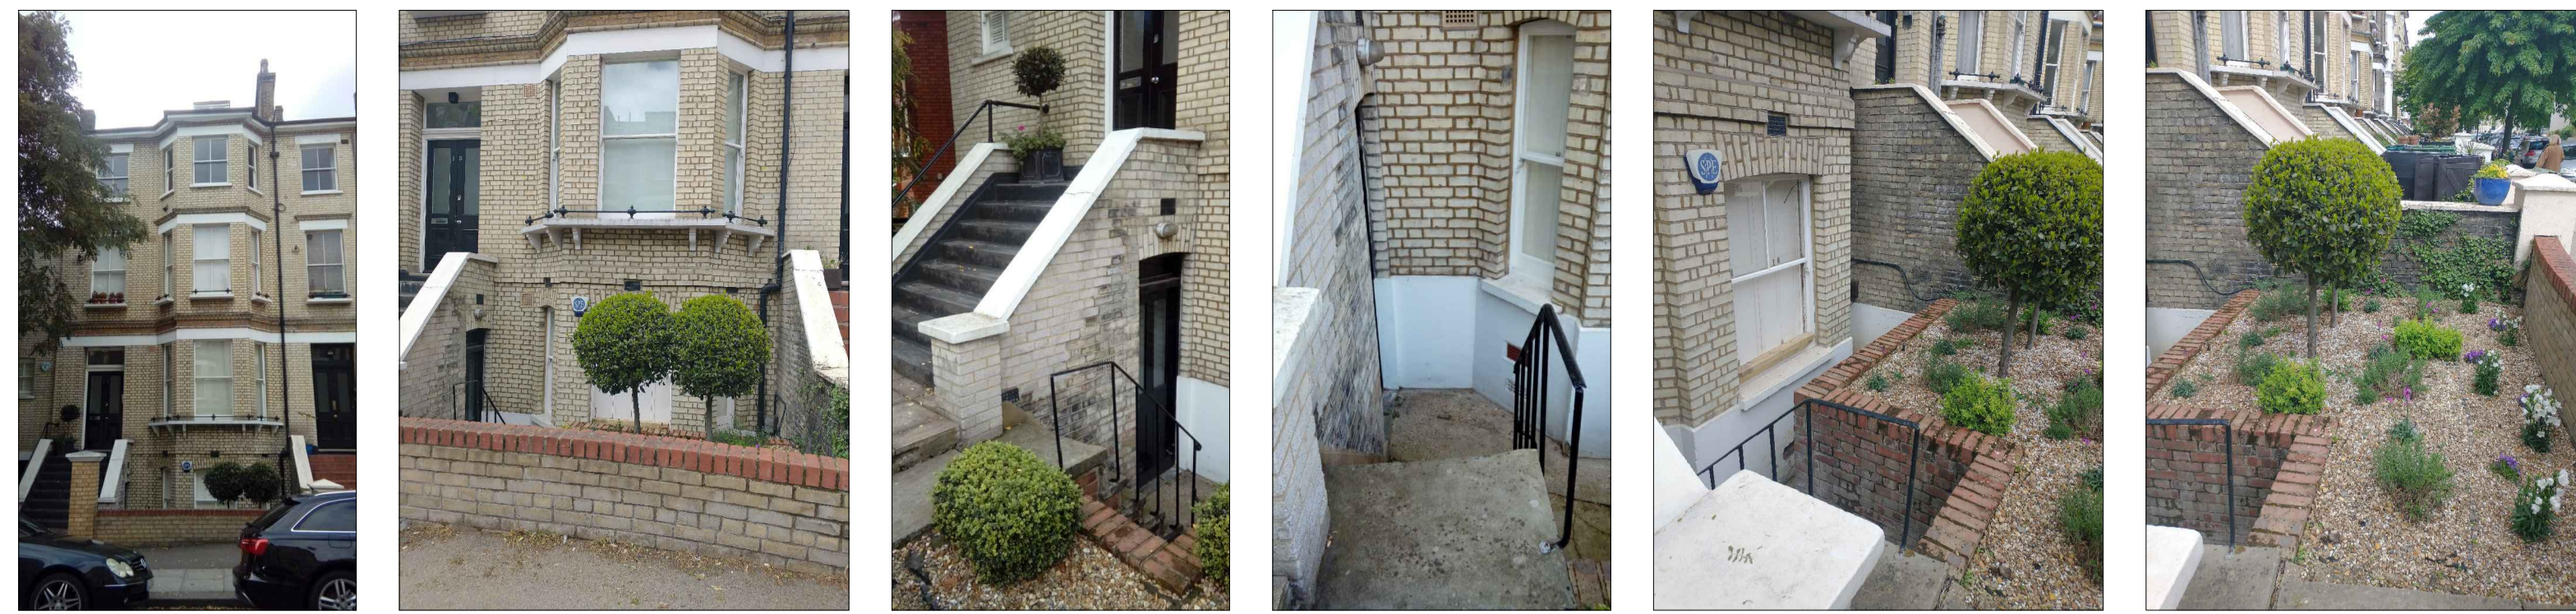

PHOTOGRAPHS OF FRONT ELEVATION AND EXISTING LIGHTWELL

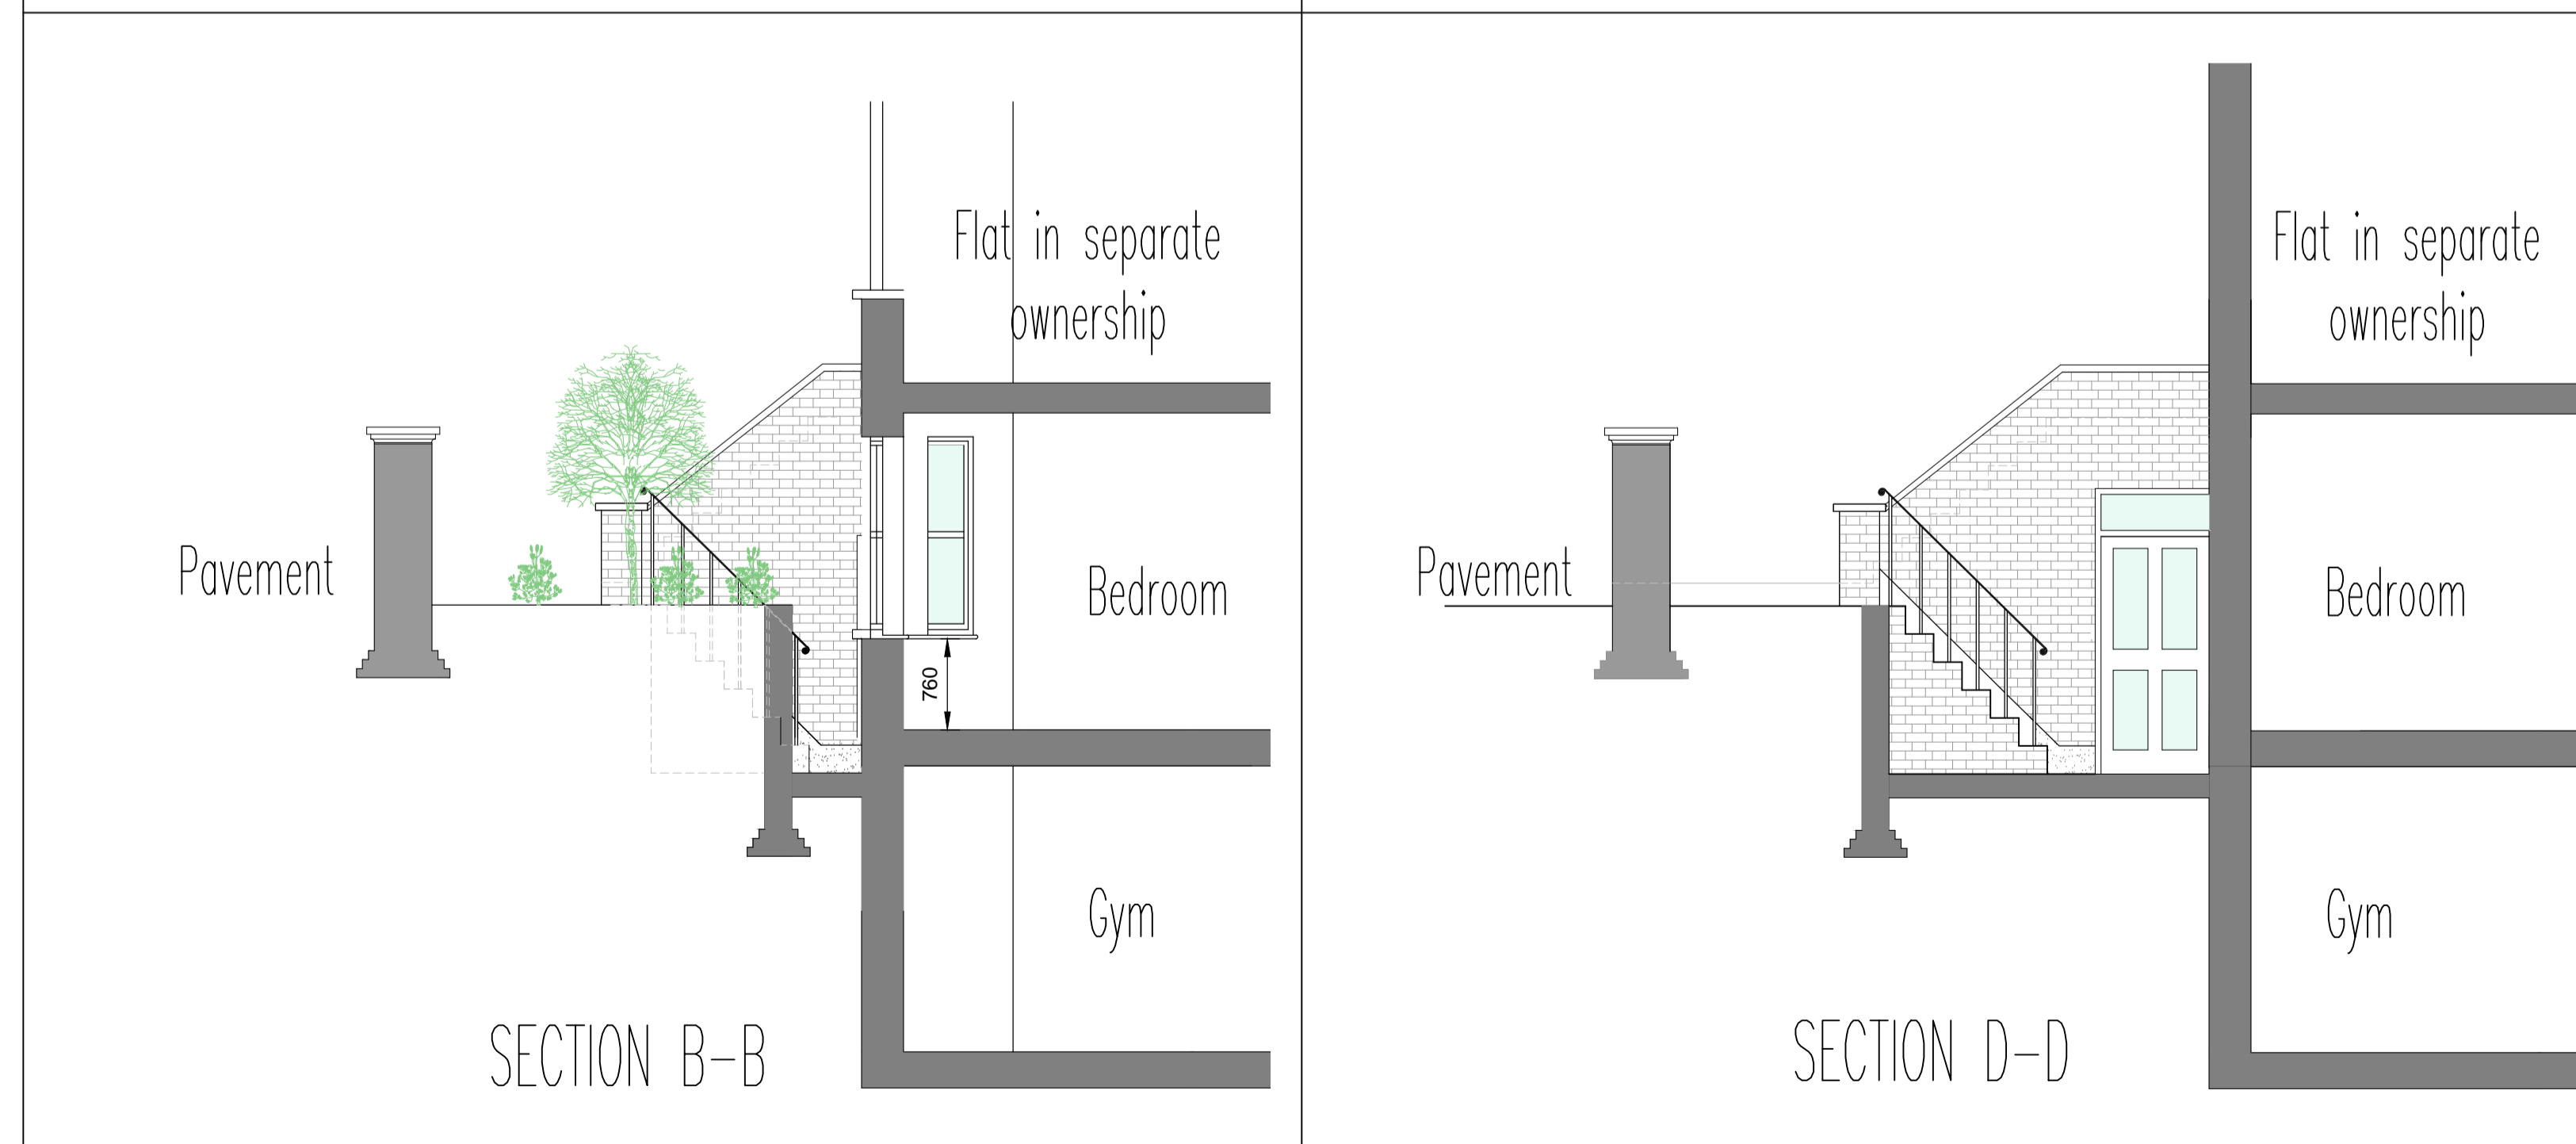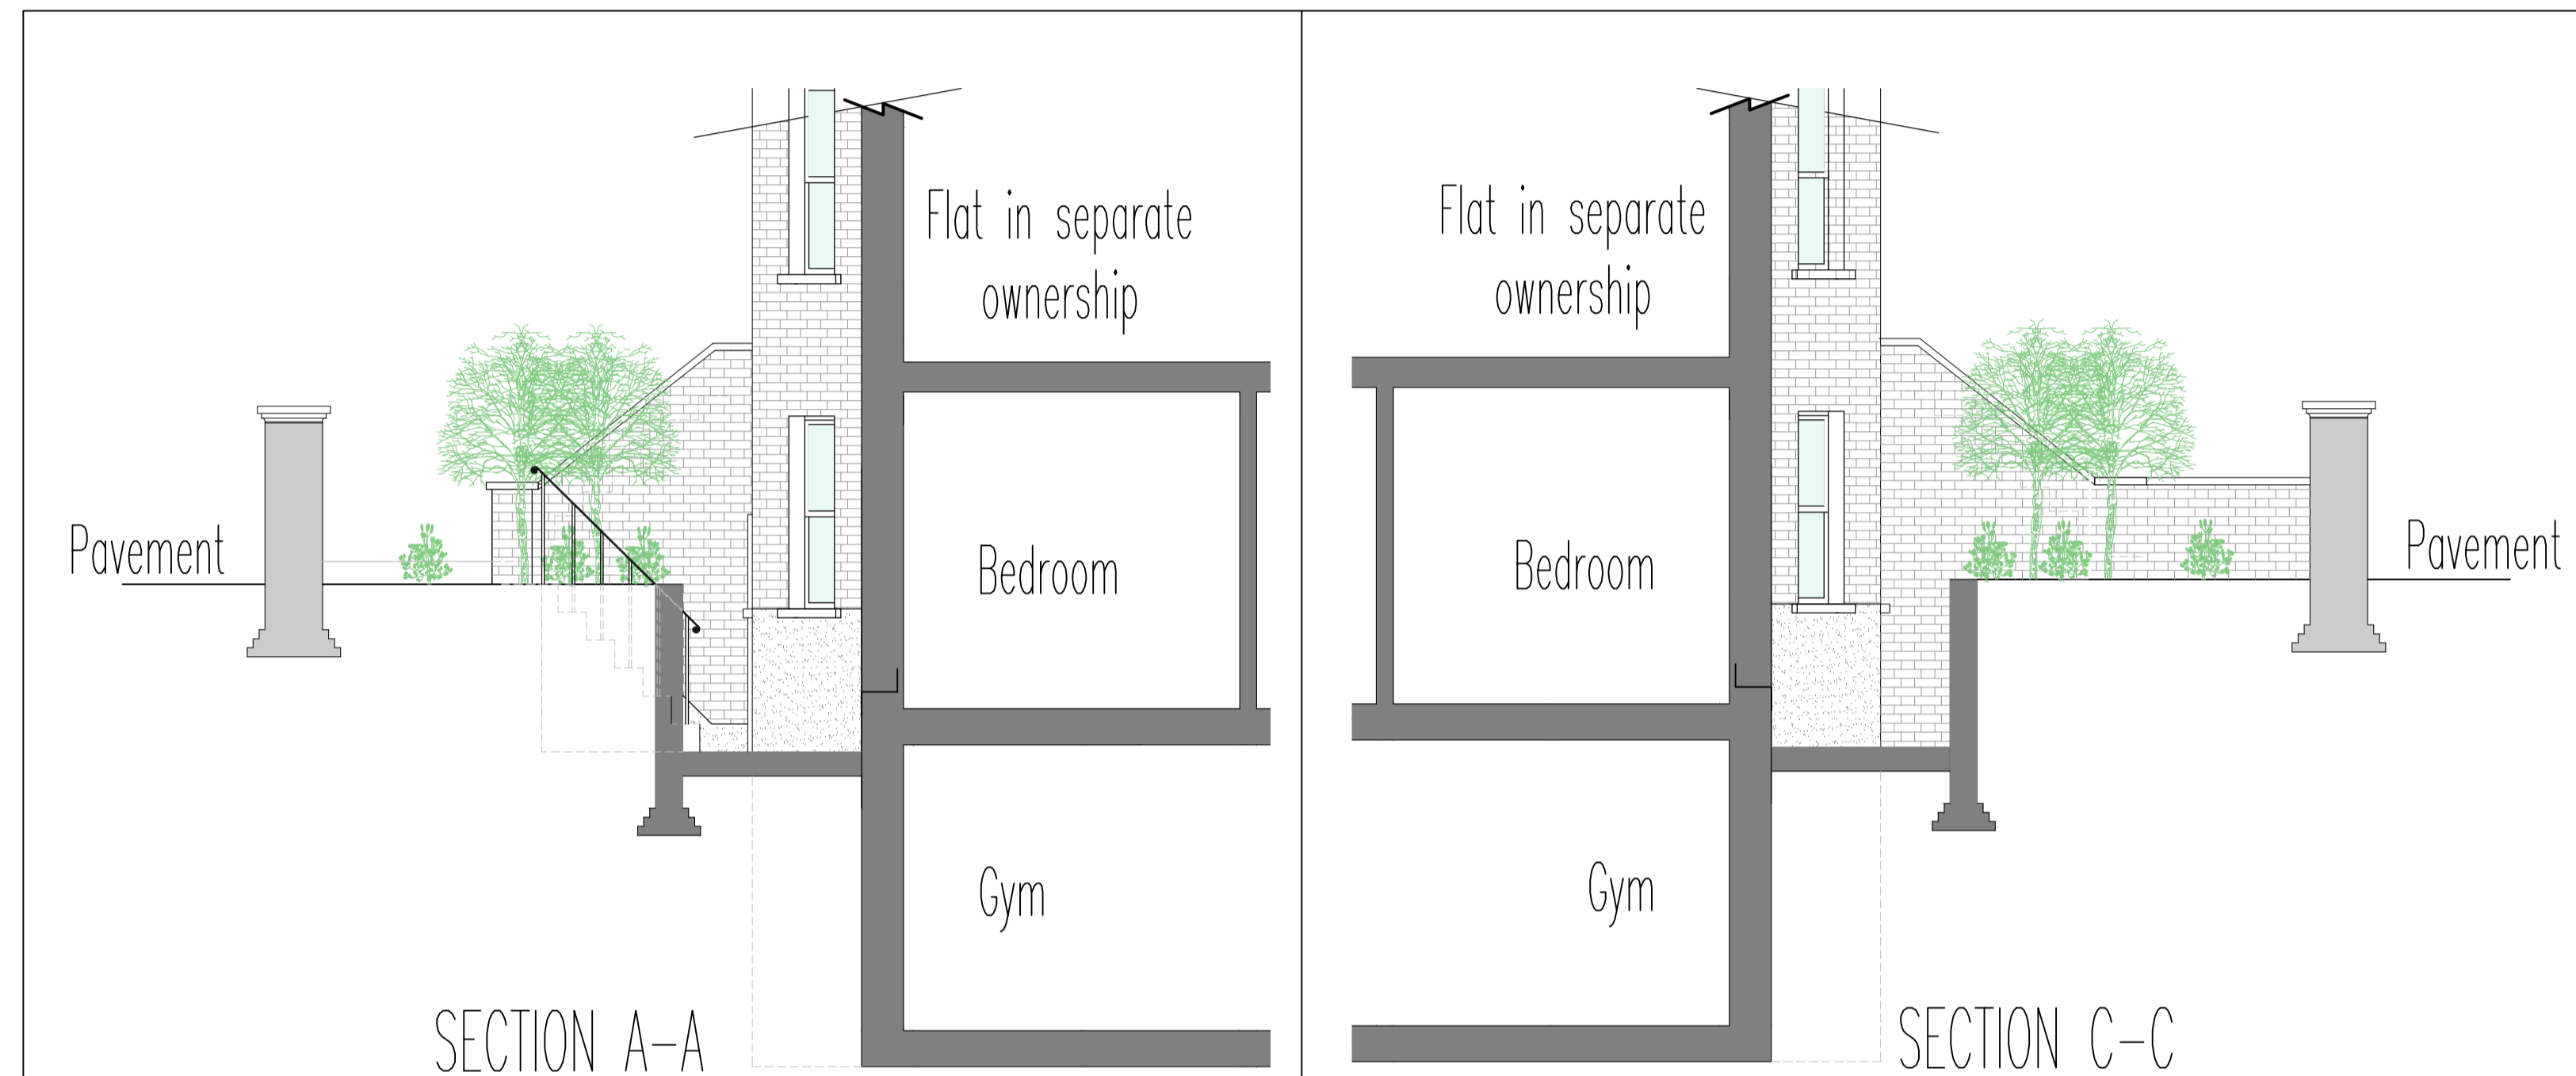


notes  
 Any discrepancies in dimensions or detail to be reported to the architect immediately.  
 This drawing is to be read in conjunction with all relevant architectural, structural and services drawings.  
 This drawing remains the copyright of Robert Savage Associates and may not be copied or used without their prior consent



Location plan @ 1:1250

FOR PLANNING PURPOSES ONLY

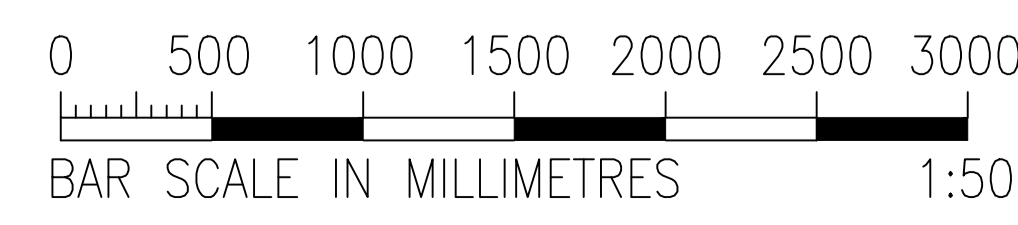

revisions:  
 client  
 Walter & Jennifer Ladwig  
 project  
 13A Crossfield Road  
 London NW3 4NS  
 title  
 Existing Plans, Sections & Location plan @ 1:1250  
 scale 1:50 & 1:1250 date Jan 2022 drg. no. 10591/TP/201  
 Robert Savage & Associates  
 architects designers structural engineers  
 11 Eton Garages, Lancaster Grove, Belsize Park, London NW3 4PE Telephone: 020 7433 3561 Facsimile: 020 7433 3716