





PROPOSED FRONT ELEVATION

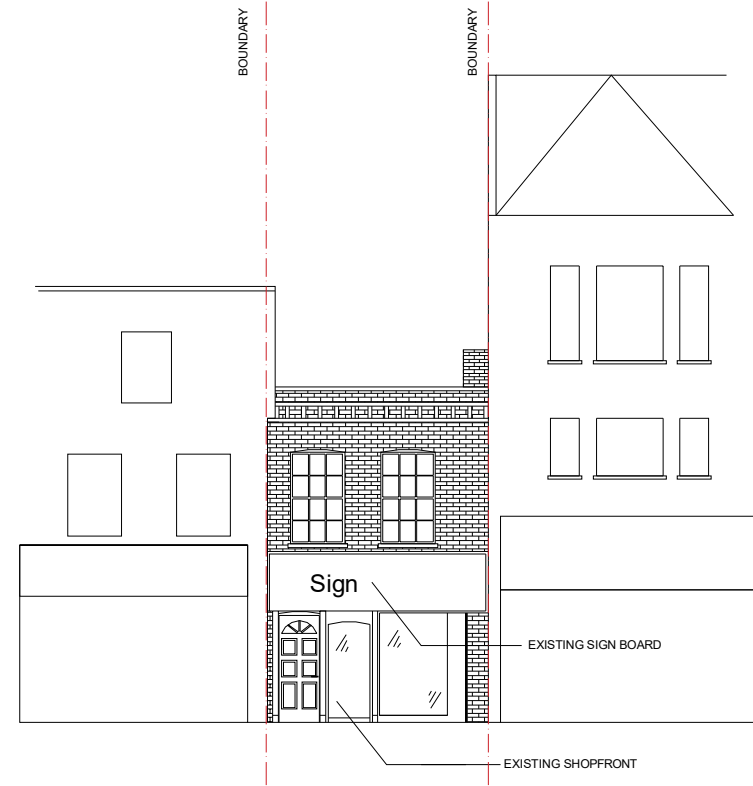

EXISTING FRONT ELEVATION

 

PROJECT: 147 HIGHGATE ROAD NWS 1LJ	
DRAWING NO: E_01_Rev03	
DRAWING TITLE: FRONTELEVATION	
SCALE: 1:100	DATE: 15.11.2021
ITU STUDIO LTD itustudio@gmail.com T: 07491258602 Ibrahim Turk	
URASTAR CONSTRUCTION LTD urastarconstruction@gmail.com T: 07983450155 Ahmet Ertek	
E2 CONSTRUCTION LTD e2construction@gmail.com T: 07862347616 Emre Turkoglu	