



EXISTING FIRST FLOOR PLAN

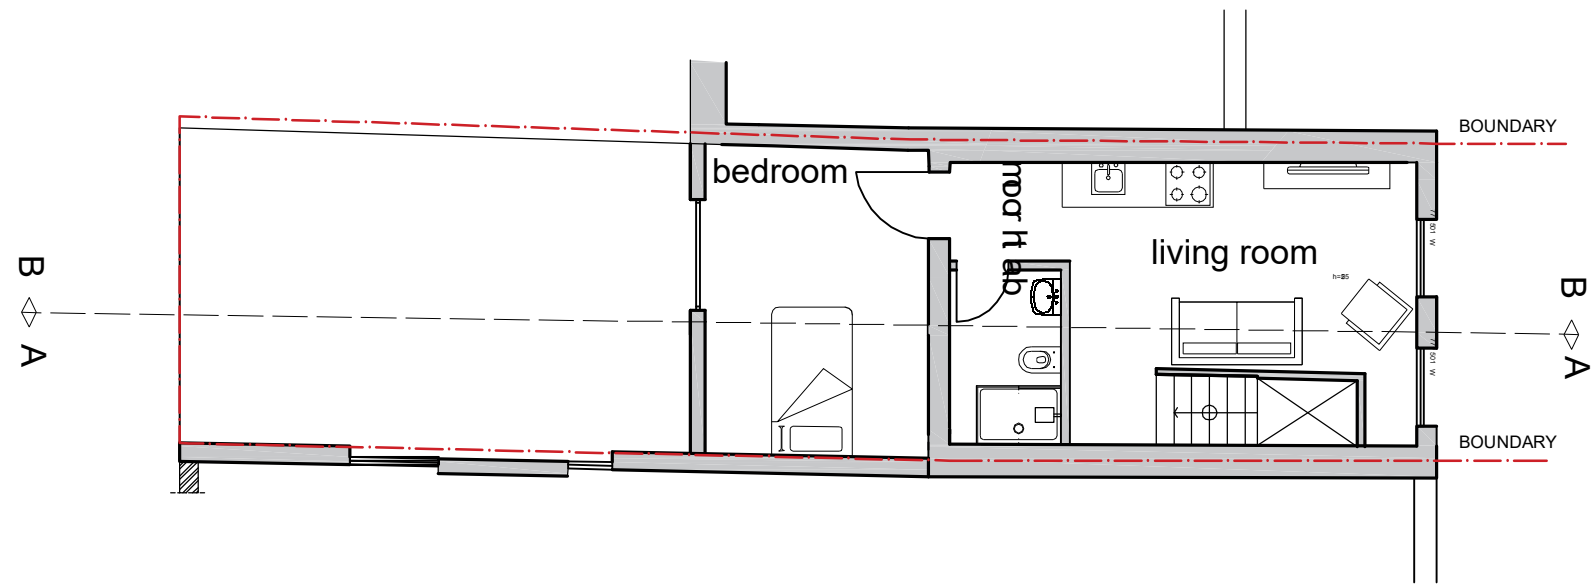

PROPOSED FIRST FLOOR PLAN

 

PROJECT: 147 HIGHGATE ROAD NWS 1LJ	
DRAWING NO: P_002_Rev01	
DRAWING TITLE: FIRST FLOOR PLANS	
SCALE: 1/50 @A3	DATE: 07.02.2022
ITU STUDIO LTD itustudio@gmail.com T: 07491258462 Ibrahim Turk	
URASTAR CONSTRUCTION LTD urastarconstruction@gmail.com T: 07883456155 Ahmet Erturk	
E2 CONSTRUCTION LTD e2construction@gmail.com T: 07852347916 Emre Turkoglu	