



ELEVATION

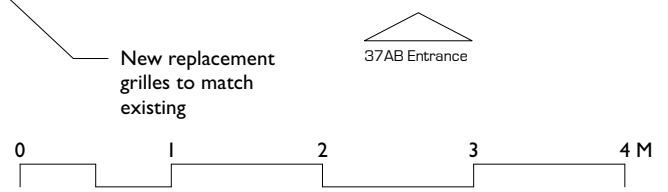

SUGGESTED LIGHT FITTING

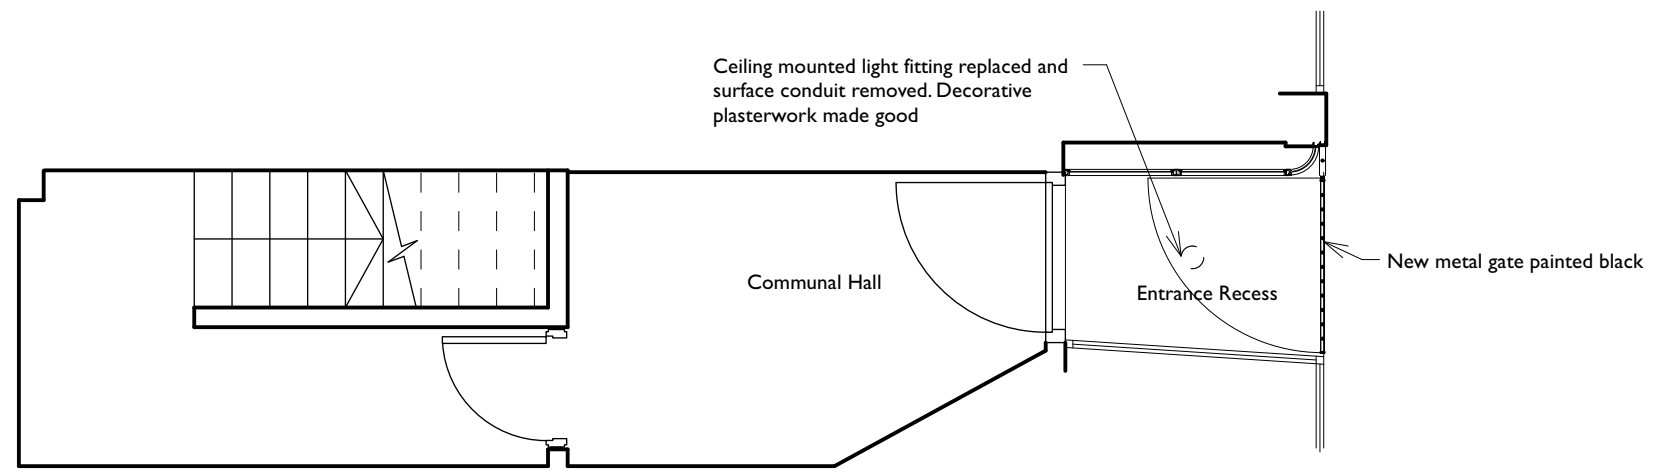

PLAN



PLANNING

Do not scale this drawing. All dimensions are in millimetres.

Contractors are to check all dimensions prior to commencement on site and notify the architect of any errors, omissions, or discrepancies.

Godsmark Architecture Ltd retain copyright of this drawing. It may not be copied, altered or reproduced in any way without their written authority. © Godsmark Architecture Ltd

GODSMARK Architecture Ltd

KENT LONDON
91a Front Road, Woodchurch
Kent TN26 3SF

Tel: 01233 861 114
www.godsmarkarchitecture.com

LONDON
Unit 9, Shoreditch Town Hall,
380 Old St, London EC1V 9LT

Tel: 020 7739 0399
Email: mail@godsmarkarchitecture.com

Drawing name:
Proposed Plan & Front Elevation

Date: March 2021	Job no: 886PW	Drawing no: PA02
---------------------	------------------	---------------------

Scale: 1:50 @ A3	Revision: D	Drawn by: TG
---------------------	----------------	-----------------

Project name:
37 Parkway NW1 7PN

GODSMARK Architecture