

Copyright of this drawing is reserved by the designer, Wajid Bokhari & is issued on the condition that it is not copied or disclosed to any third party either wholly or in part without the written consent of the aforementioned. All dimensions must be checked on site & not scaled from this drawing. The drawing must not be used as a template. All levels, setting out, dimensions & specifications must be checked & verified on site. The drawing must be read in conjunction with all relevant specification clauses.

WBA
WAJID H BOKHARI ARB ARCHITECT
07950 244 514

REV	DATE	DESCRIPTION
A	18.02.22	ISSUED FOR PLANNING: Single door shown to replace previous double door design
	24.09.21	ISSUED FOR PLANNING

PROJECT PROPOSED NEW DOOR TO REPLACE EXISTING KITCHEN WINDOW	ADDRESS FLAT A, 87 PRIORY ROAD, LONDON, NW6 3NL
CLIENT F. MAJID & C. GASSNER	DRAWING DESCRIPTION PROPOSED GROUND FLOOR PLAN
ISSUE PURPOSE PLANNING	DATE 24.09.21
	SCALE 1:100
	DRAWN WB
	CHECKED WB
	@ A3

SHEET 08
DRAWING NO.
52_PL_10
A
REV




COPYRIGHT OF THIS DRAWING IS RESERVED BY THE DESIGNER, WAJID BOKHARI & IS ISSUED ON THE CONDITION THAT IT IS NOT COPIED OR DISCLOSED TO ANY THIRD PARTY EITHER WHOLLY OR IN PART WITHOUT THE WRITTEN CONSENT OF THE AFOREMENTIONED. ALL DIMENSIONS MUST BE CHECKED ON SITE & NOT SCALED FROM THIS DRAWING. THE DRAWING MUST NOT BE USED AS A TEMPLATE. ALL LEVELS, SETTING OUT, DIMENSIONS & SPECIFICATIONS MUST BE CHECKED & VERIFIED ON SITE. THE DRAWING MUST BE READ IN CONJUNCTION WITH ALL RELEVANT SPECIFICATION CLAUSES.

WBA
WAJID H BOKHARI ARB
ARCHITECT
07950 244 514


REV	DATE	DESCRIPTION
A	18.02.22	ISSUED FOR PLANNING: Single door shown to replace previous double door design
	24.09.21	ISSUED FOR PLANNING

PROJECT PROPOSED NEW DOOR TO REPLACE EXISTING KITCHEN WINDOW	ADDRESS FLAT A, 87 PRIORY ROAD, LONDON, NW6 3NL
CLIENT F. MAJID & C. GASSNER	DRAWING DESCRIPTION PROPOSED SIDE ELEVATION (FROM CLEVE RD)
ISSUE PURPOSE PLANNING	DATE 24.09.21
	SCALE 1:100
	DRAWN WB
	CHECKED WB
	@ A3

SHEET
09
DRAWING NO.
52_PL_11
A
REV

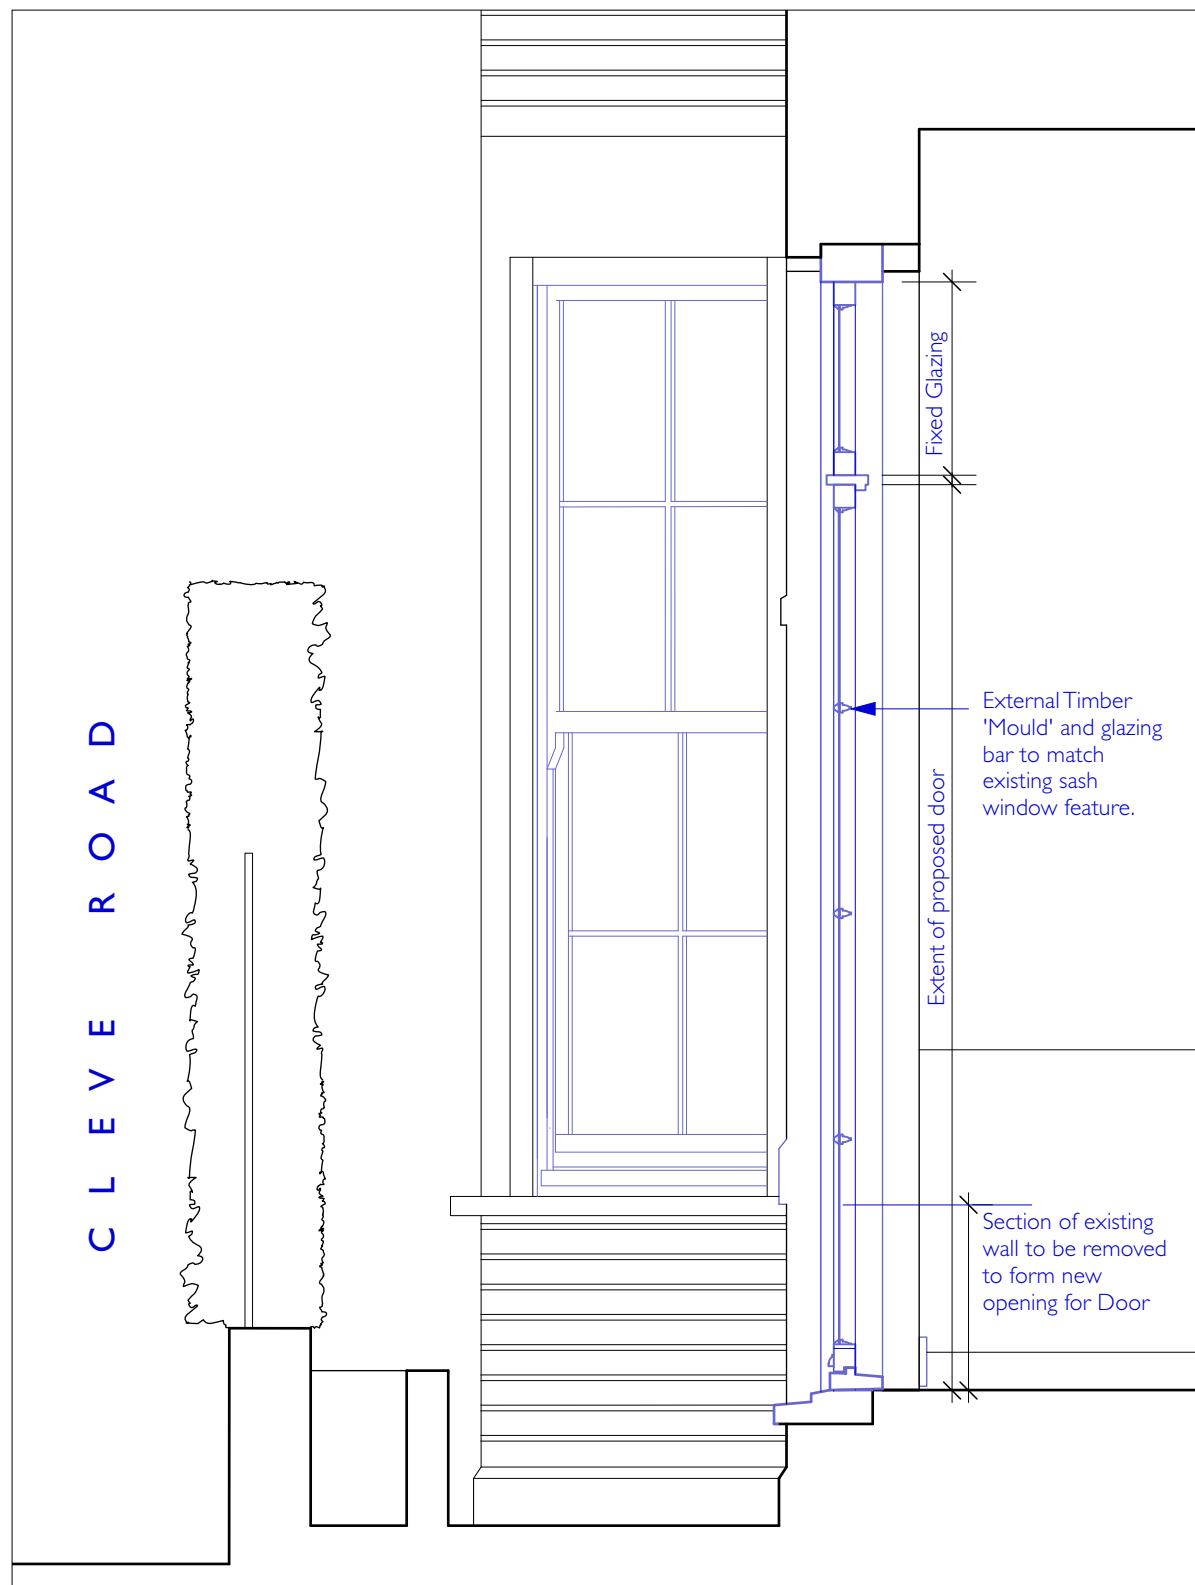

PROPOSED SECTION OF KITCHEN WINDOW
1:20

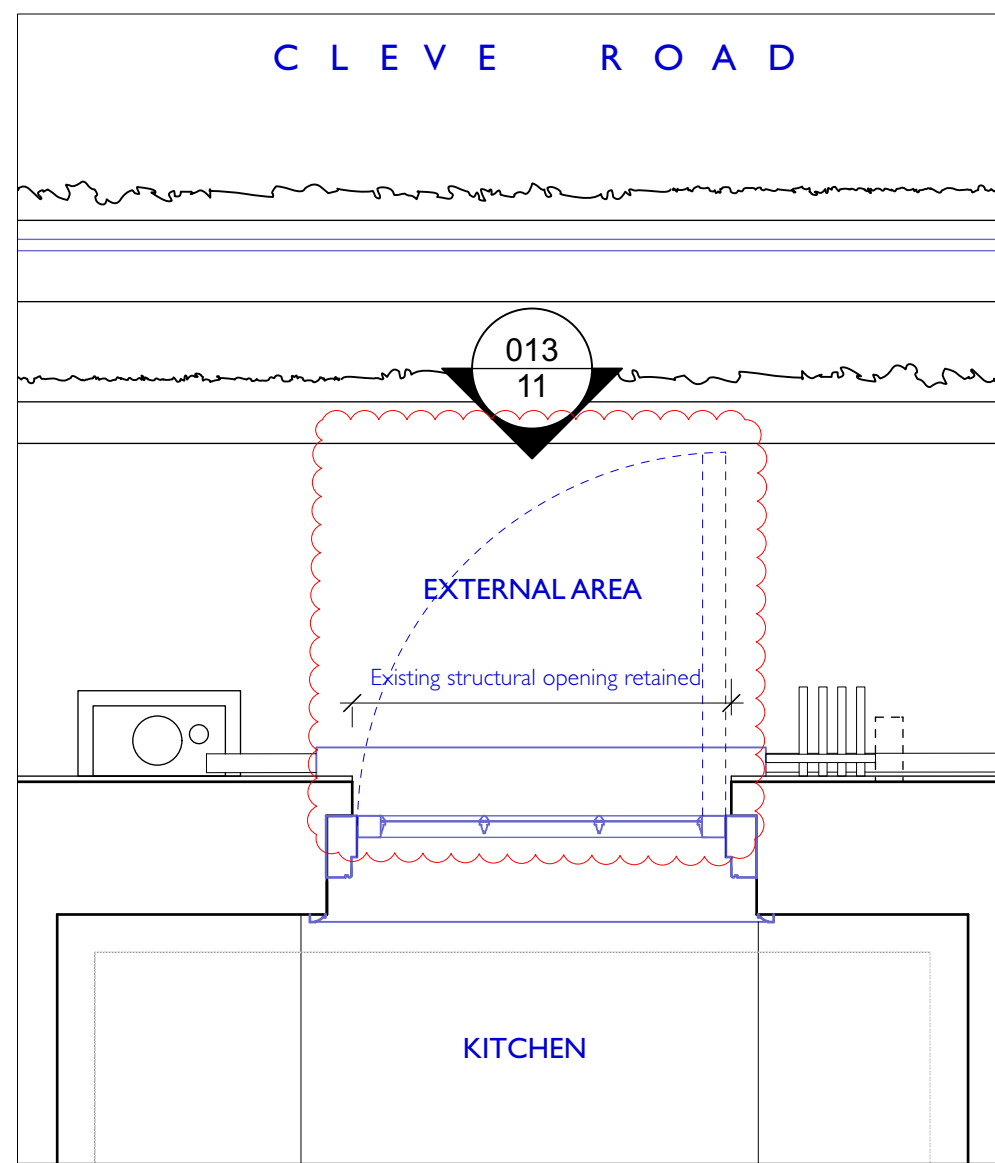

PROPOSED PLAN OF KITCHEN WINDOW
1:20


COPYRIGHT OF THIS DRAWING IS RESERVED BY THE DESIGNER, WAJID BOKHARI & IS ISSUED ON THE CONDITION THAT IT IS NOT COPIED OR DISCLOSED TO ANY THIRD PARTY EITHER WHOLLY OR IN PART WITHOUT THE WRITTEN CONSENT OF THE AFOREMENTIONED. ALL DIMENSIONS MUST BE CHECKED ON SITE & NOT SCALED FROM THIS DRAWING. THE DRAWING MUST NOT BE USED AS A TEMPLATE. ALL LEVELS, SETTING OUT, DIMENSIONS & SPECIFICATIONS MUST BE CHECKED & VERIFIED ON SITE. THE DRAWING MUST BE READ IN CONJUNCTION WITH ALL RELEVANT SPECIFICATION CLAUSES.

WBA
WAJID H BOKHARI ARB
ARCHITECT
07950 244 514

REV	DATE	DESCRIPTION
A	18.02.22	ISSUED FOR PLANNING: Single door shown to replace previous double door design
	24.09.21	ISSUED FOR PLANNING

PROJECT PROPOSED NEW DOOR TO REPLACE EXISTING KITCHEN WINDOW	ADDRESS FLAT A, 87 PRIORY ROAD, LONDON, NW6 3NL		
CLIENT F. MAJID & C. GASSNER	DRAWING DESCRIPTION PROPOSED SASH WINDOW PLAN & SECTION		
ISSUE PURPOSE PLANNING	DATE	24.09.21	SCALE
	DRAWN	WB	1:20
	CHECKED	WB	@ A3

SHEET
10
DRAWING NO.
52_PL_12
A
REV

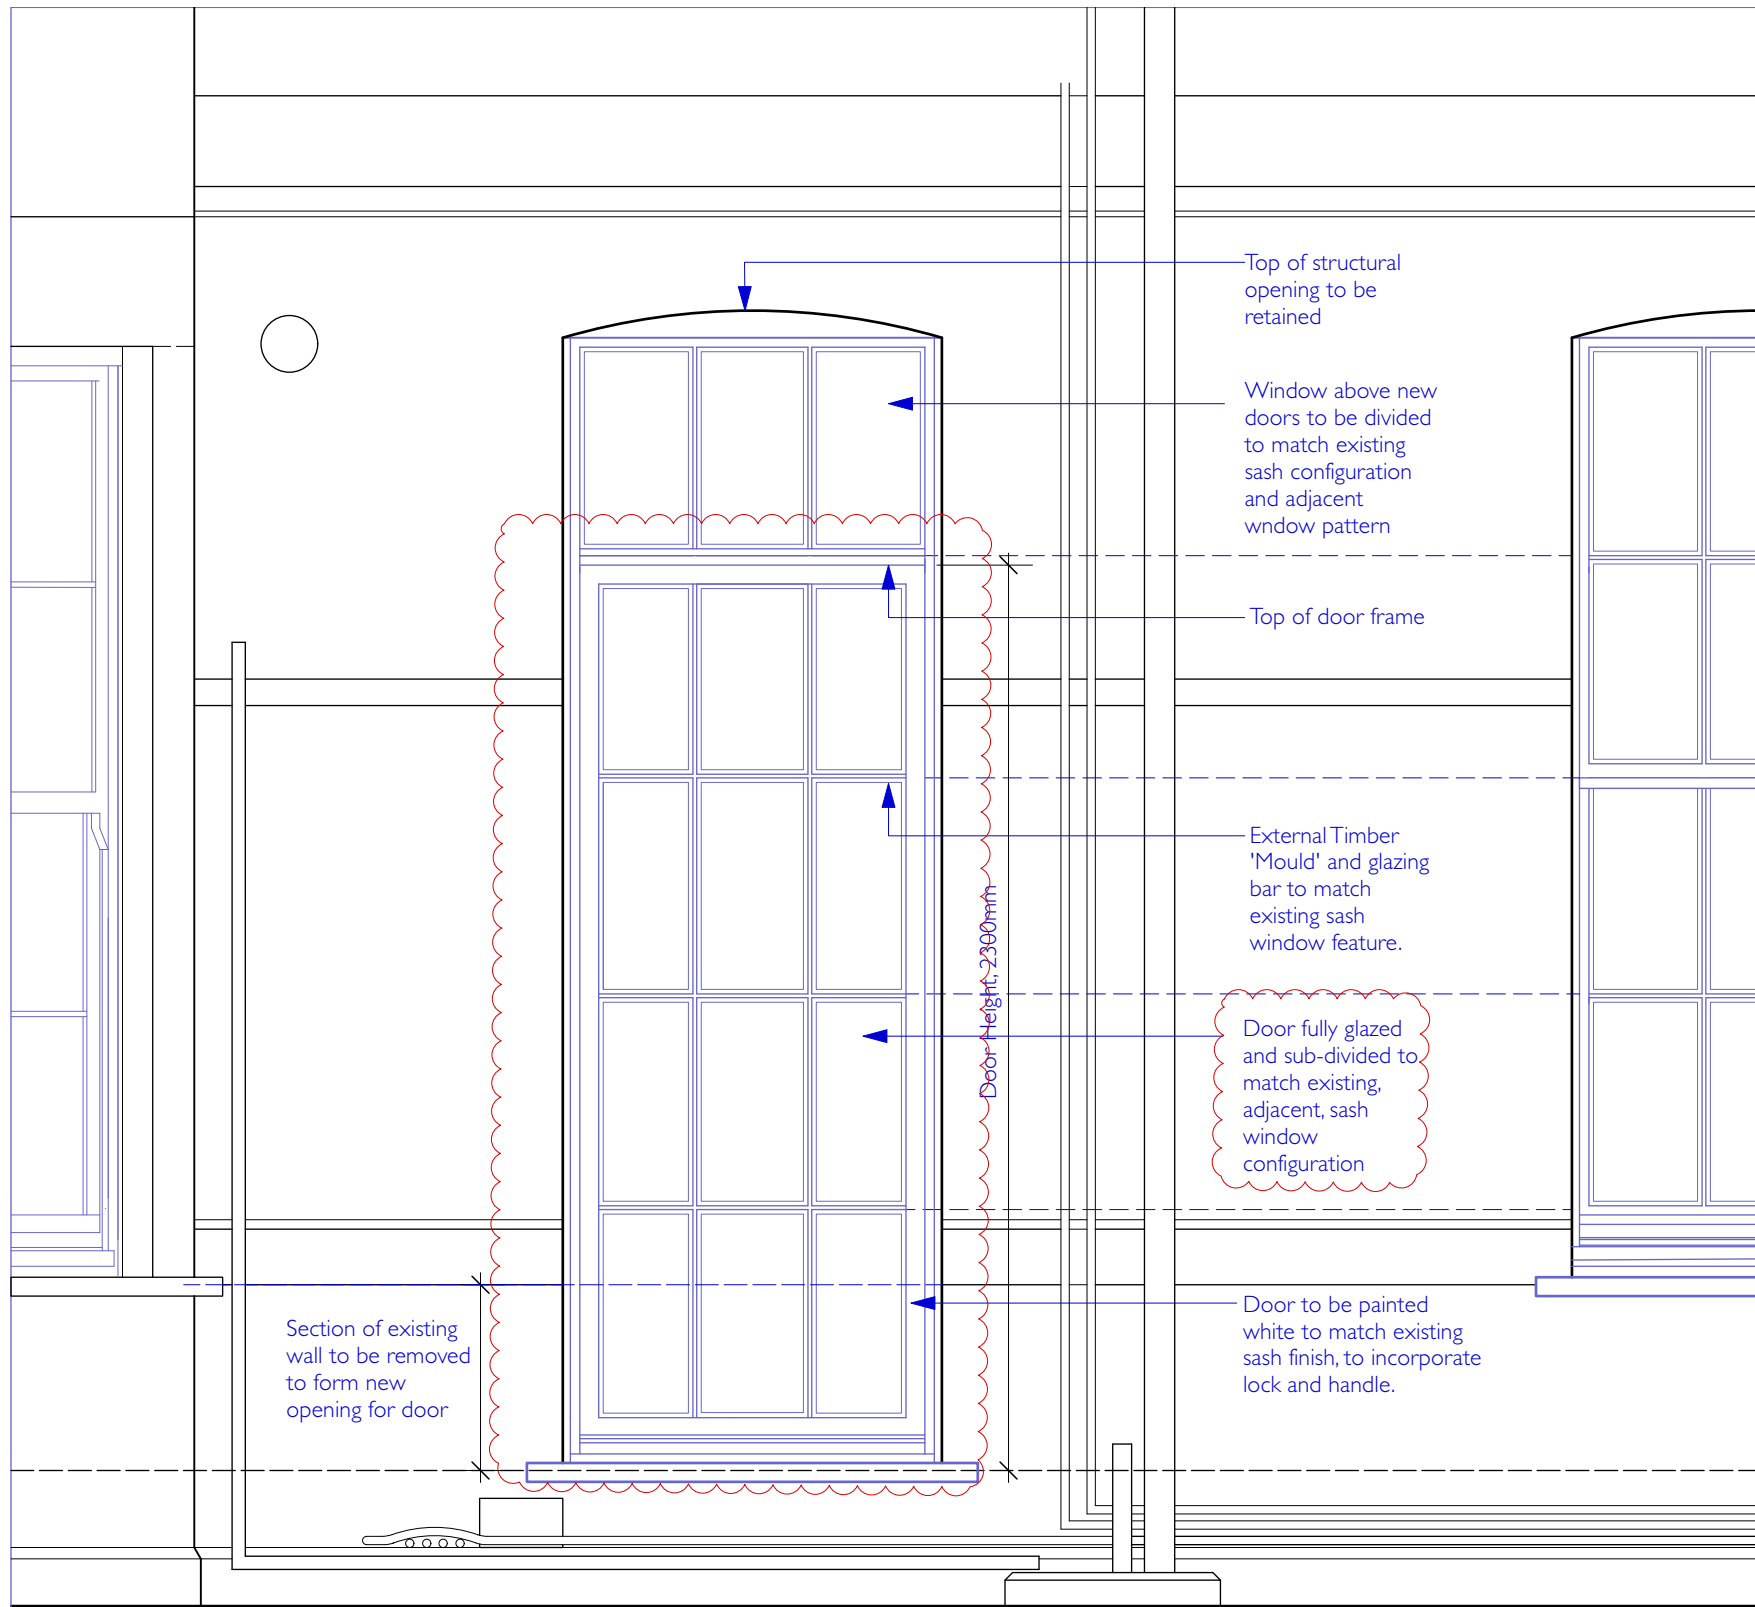

PROPOSED ELEVATION OF KITCHEN WINDOW
1:20

COPYRIGHT OF THIS DRAWING IS RESERVED BY THE DESIGNER, WAJID BOKHARI & IS ISSUED ON THE CONDITION THAT IT IS NOT COPIED OR DISCLOSED TO ANY THIRD PARTY EITHER WHOLLY OR IN PART WITHOUT THE WRITTEN CONSENT OF THE AFOREMENTIONED. ALL DIMENSIONS MUST BE CHECKED ON SITE & NOT SCALED FROM THIS DRAWING. THE DRAWING MUST NOT BE USED AS A TEMPLATE. ALL LEVELS, SETTING OUT, DIMENSIONS & SPECIFICATIONS MUST BE CHECKED & VERIFIED ON SITE. THE DRAWING MUST BE READ IN CONJUNCTION WITH ALL RELEVANT SPECIFICATION CLAUSES.

WBA
WAJID H BOKHARI ARB
ARCHITECT
07950 244 514

REV	DATE	DESCRIPTION
A	18.02.22	ISSUED FOR PLANNING: Single door shown to replace previous double door design
	24.09.21	ISSUED FOR PLANNING

PROJECT PROPOSED NEW DOOR TO REPLACE EXISTING KITCHEN WINDOW	ADDRESS FLAT A, 87 PRIORY ROAD, LONDON, NW6 3NL		
CLIENT F. MAJID & C. GASSNER	DRAWING DESCRIPTION PROPOSED ELEVATION TO KITCHEN		
ISSUE PURPOSE PLANNING	DATE	24.09.21	SCALE
	DRAWN	WB	1:20
	CHECKED	WB	@ A3

SHEET
11
DRAWING NO.
52_PL_13
A
REV