
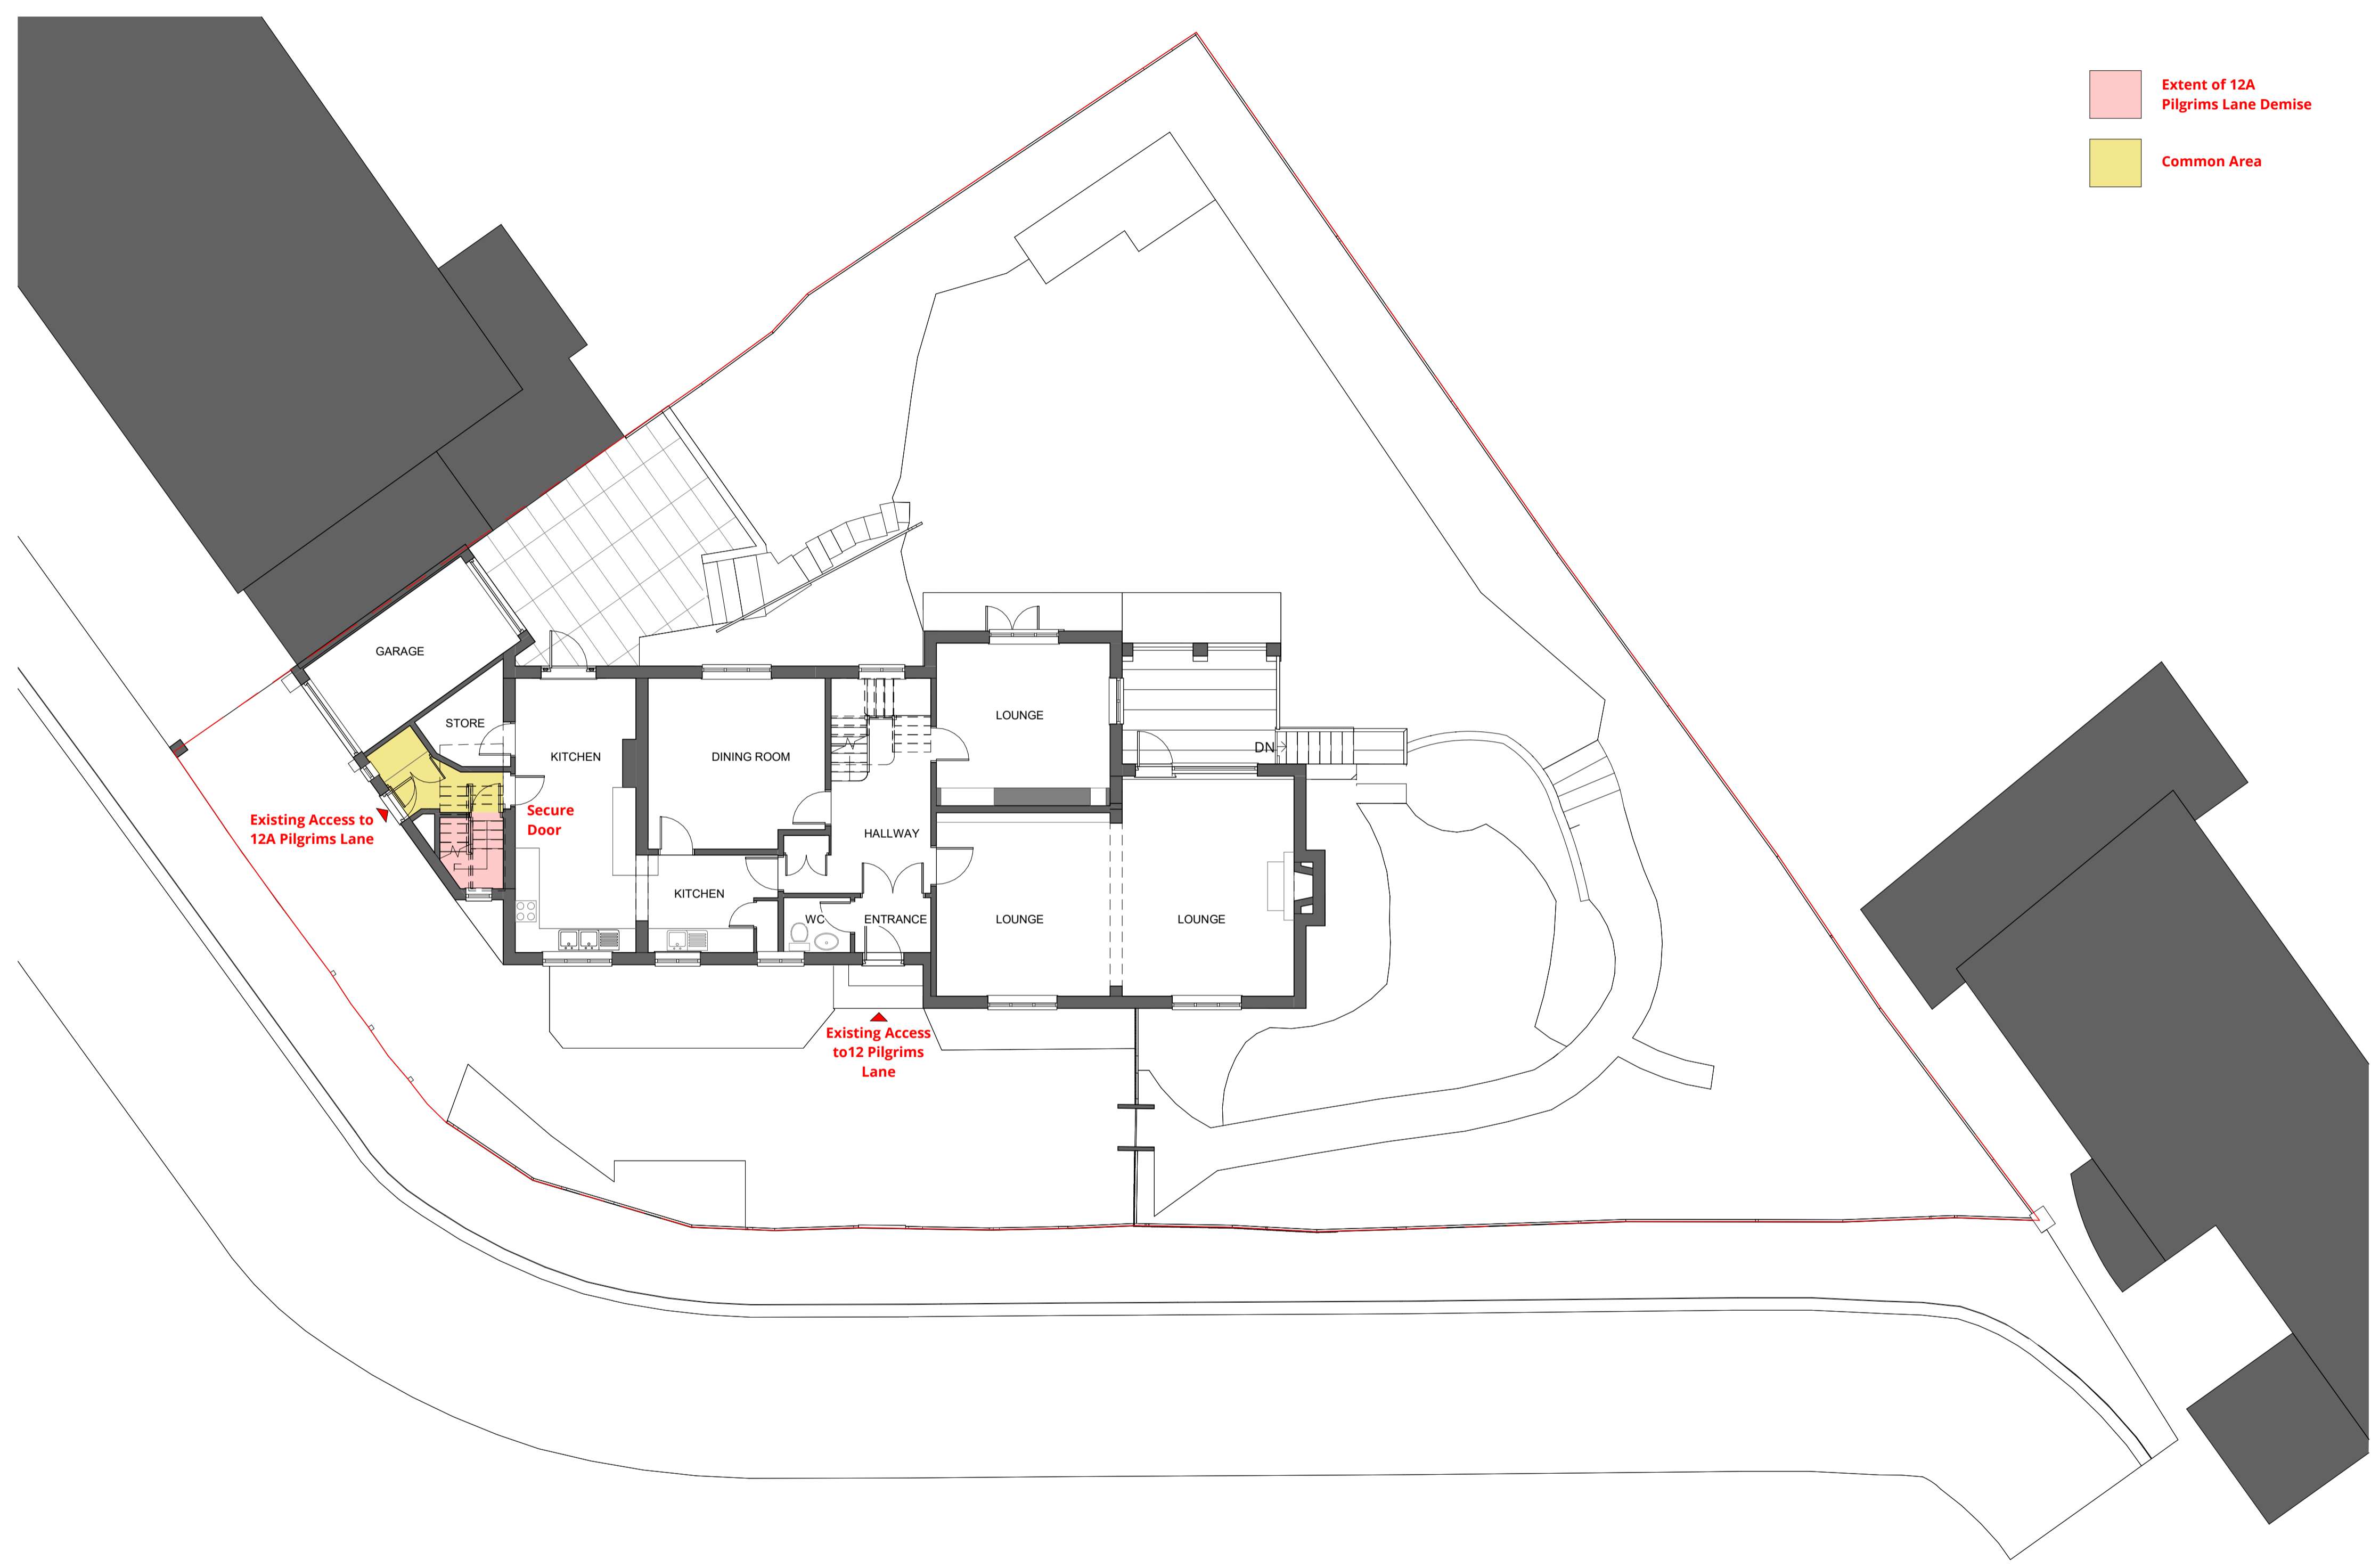


This drawing is protected under Copyright and at no time should any portion of this drawing be reproduced or copied without the permission of the Architect (Design Copyright Act 1988). This drawing must not be used for purposes other than that for which it was provided. It is supplied without liability for any errors or omissions. Drawings only to be scaled for planning application purposes, all dimensions to be checked on site. All drawings subject to Statutory Authority Approval.

Notes:

 

Extent of 12A Pilgrims Lane Demise
Common Area

Existing Ground Floor Plan
1 : 100

Rev	Description	Date	Drawn	Chkd
0	First Issue	17.02.22		



16 lambton place
notting hill
london w112sh
t 02072293125
f 02072293257
e info@wolffarchitects.co.uk

status:

STAGE

project:
Project Name
Project Address

drawing title:
Existing Ground Floor Plan

date: 11/18/21 | scale: 1 : 100

dwg no: 0000-PL-152 | rev no: 0