





Rear Elevation

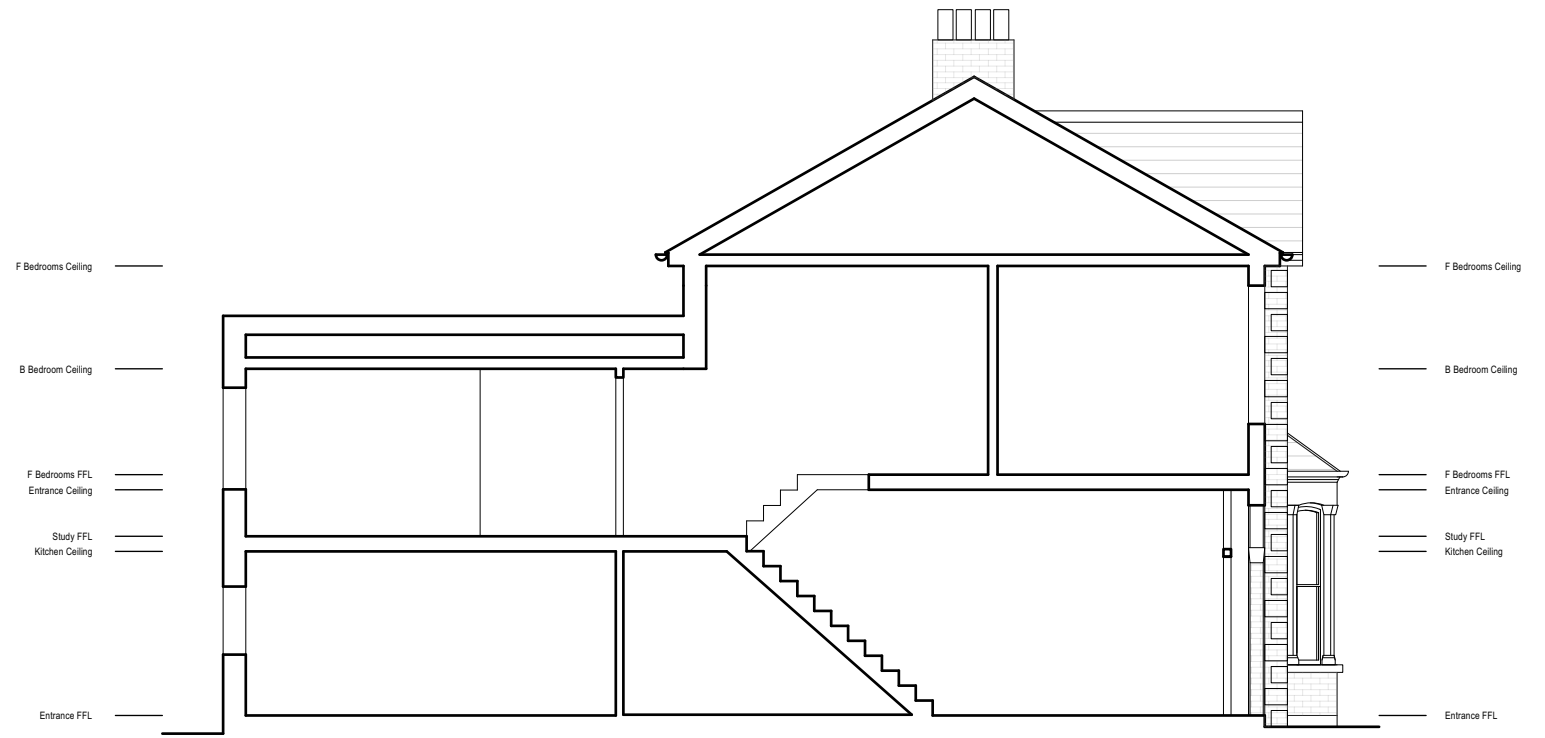


Section

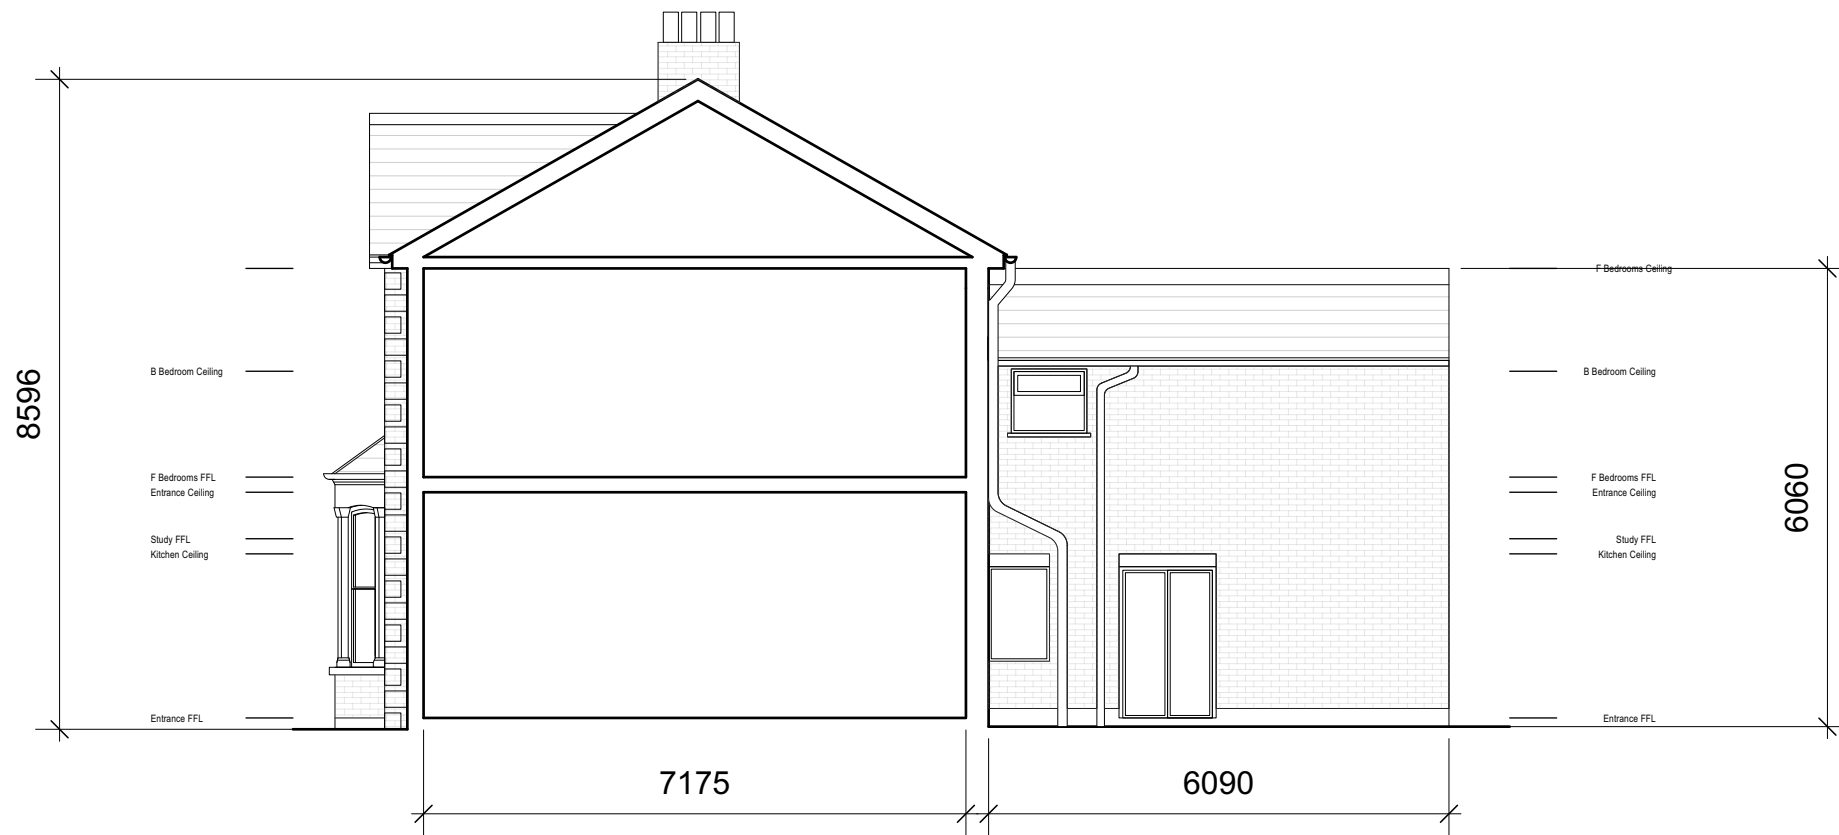

Side Elevation

REV	DATE	COMMENT	DS	HM
00	21/02/2022	Initial issue	DS	HM
			DRW	CHK

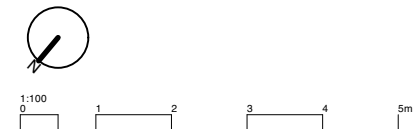

NOTES
All dimensions to be confirmed on site. This drawing is copyright © My-architect

My-architect

Unit 12b, Canonbury Yard
190 New North Road
London, N1 7BJ
T 07912325101 E harry.molyneux@my-architect.io


PROJECT
24 Chetwynd Road, London, NW5 1BY

DRAWING
Existing Elevations


SCALE
1:100 @ A3

STATUS
Planning

DRAWING No. **306/01/200** REVISION **P00**

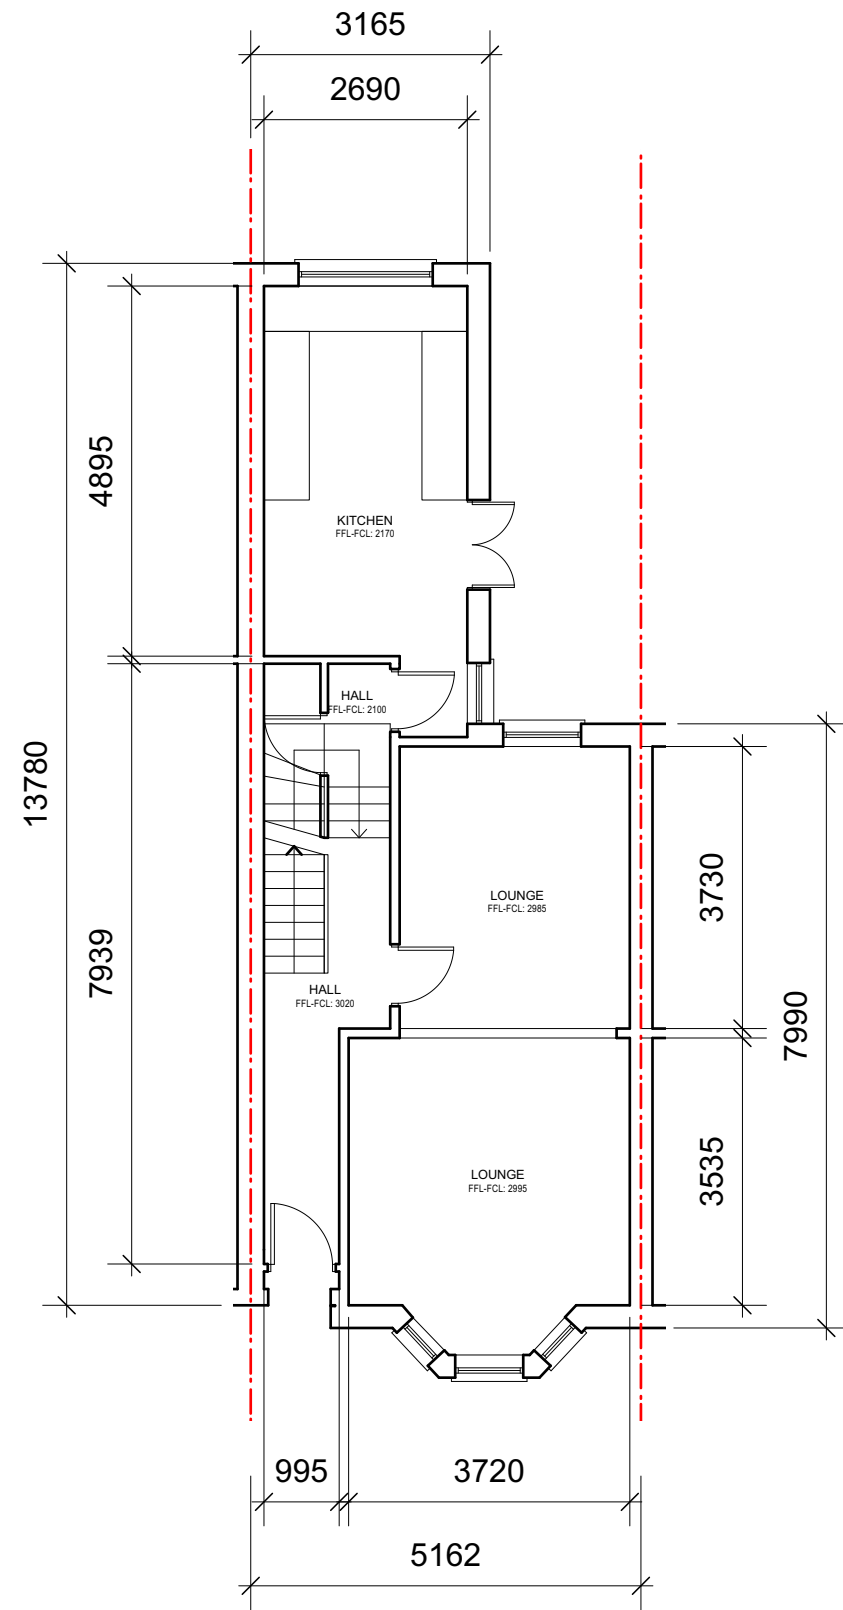


Ground Floor

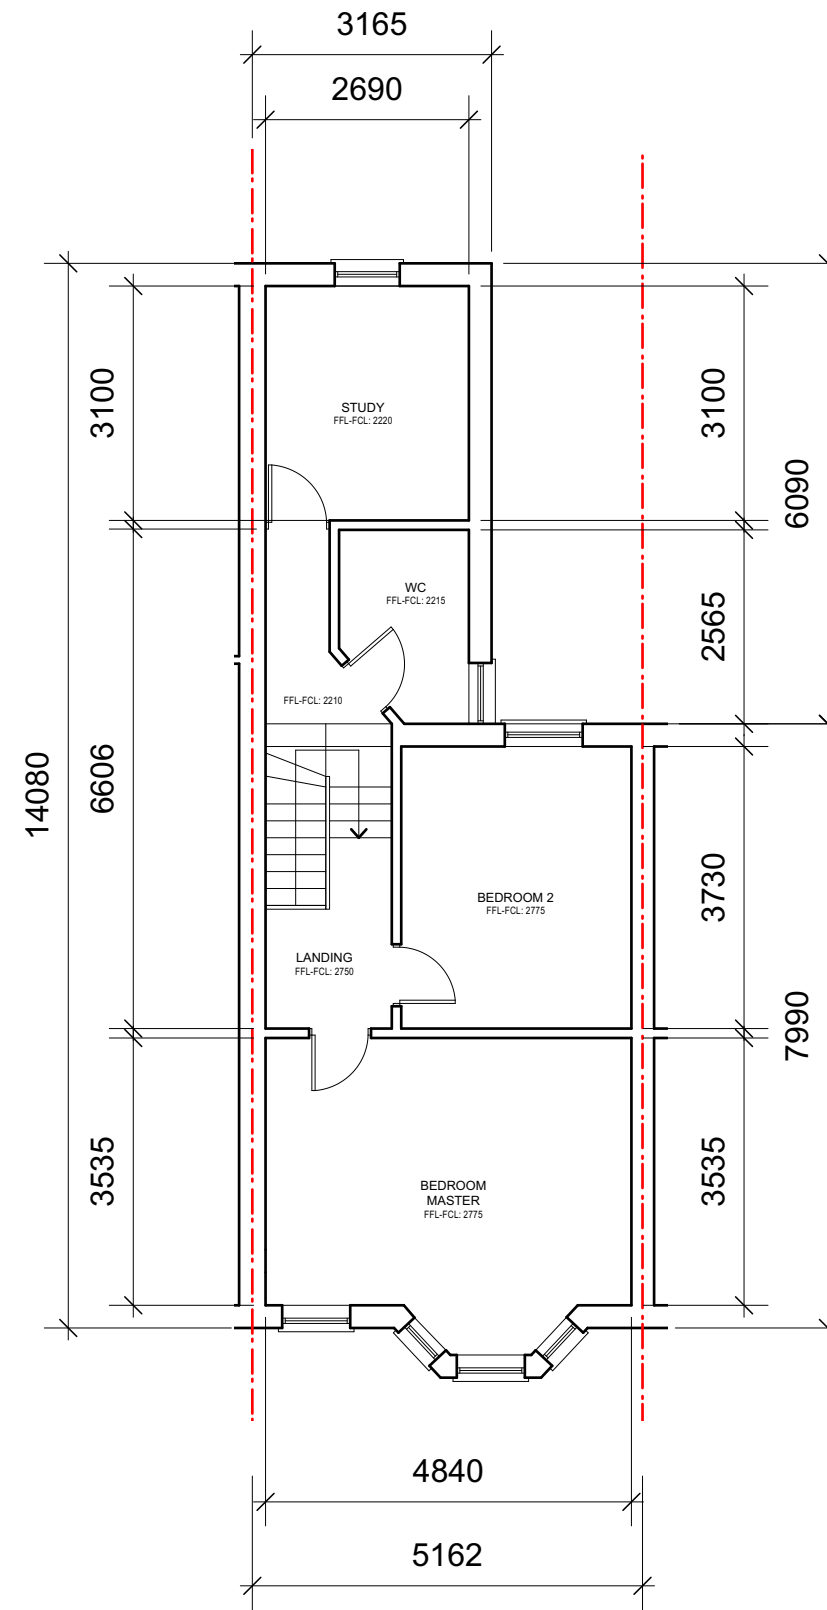

First Floor

REV	DATE	COMMENT	DS	HM
00	21/02/2022	Initial issue	DS	HM
			DRW	CHK

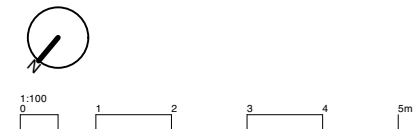

NOTES
All dimensions to be confirmed on site. This drawing is copyright © My-architect

My-architect

Unit 12b, Canonbury Yard
190 New North Road
London, N1 7BJ
T 07912325101 E harry.molyneux@my-architect.io


PROJECT
24 Chetwynd Road, London, NW5 1BY

DRAWING
Existing Floor Plans

SCALE
1:100 @ A3

STATUS
Planning

DRAWING No. **306/01/400** REVISION **P00**

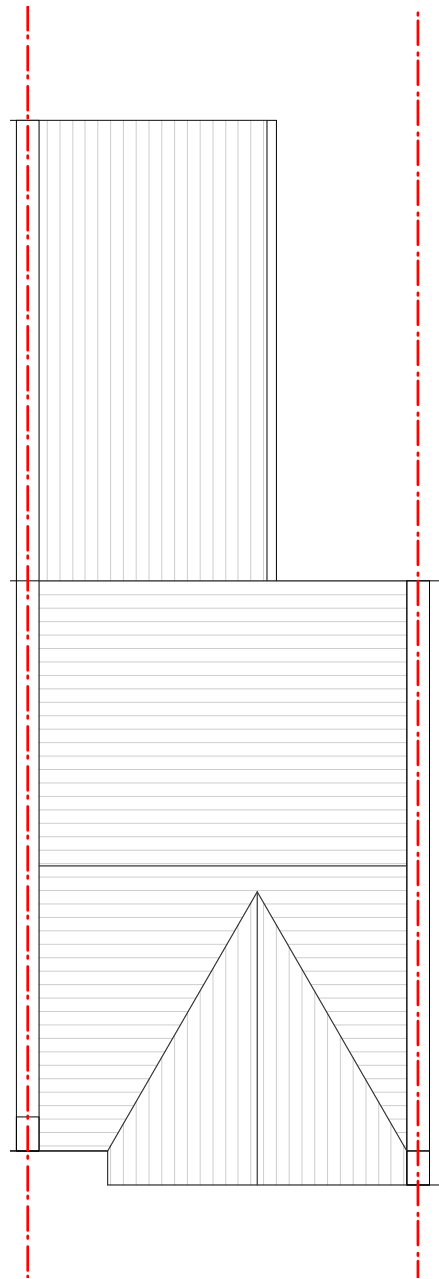

Roof

REV	DATE	COMMENT	DRW	CHK
00	21/02/2022	Initial issue	DS	HM



NOTES
All dimensions to be confirmed on site. This drawing is copyright © My-architect

My-architect

Unit 12b, Canonbury Yard
190 New North Road
London, N1 7BJ
T 07912325101 E harry.molyneux@my-architect.io

PROJECT
24 Chetwynd Road, London, NW5 1BY

DRAWING
Existing Floor Plans


SCALE
1:100 @ A3

STATUS
Planning


DRAWING No. **306/01/401** REVISION **P00**



Rear Elevation

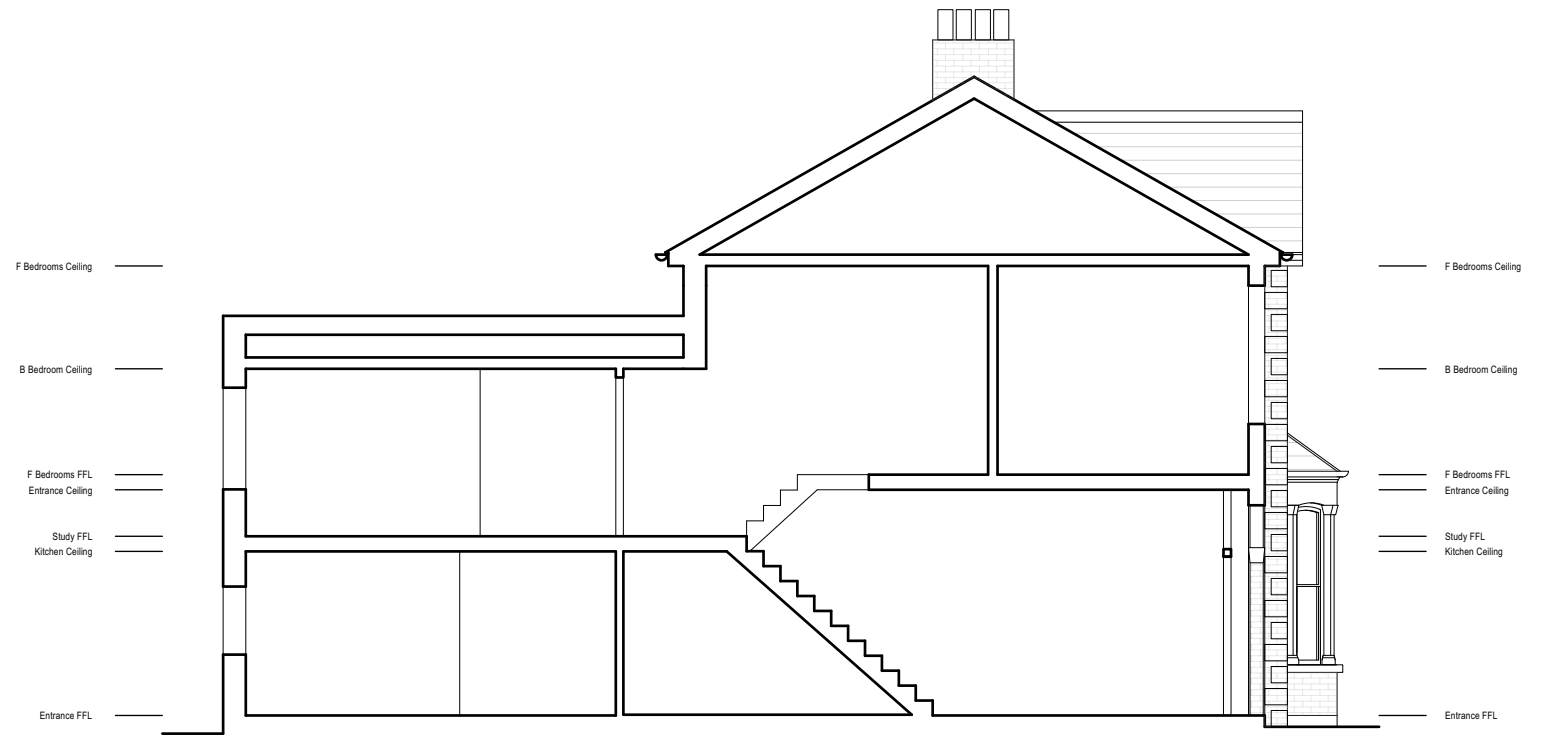


Section

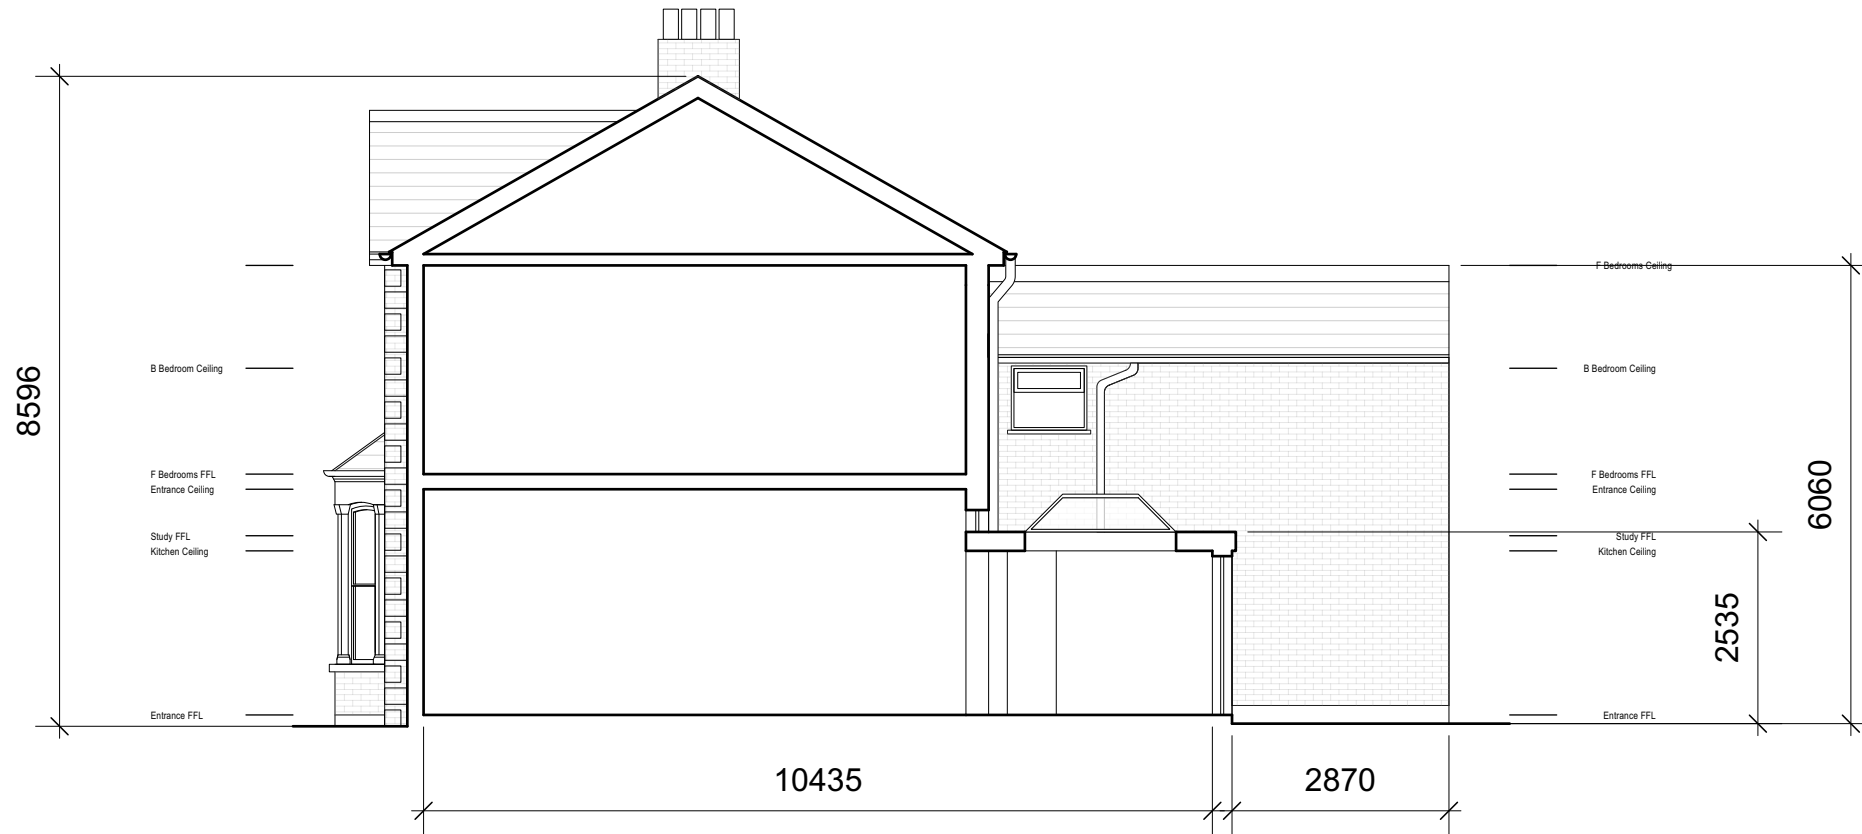

Side Elevation

REV	DATE	COMMENT	DS	HM
00	21/02/2022	Initial issue	DS	HM
			DRW	CHK

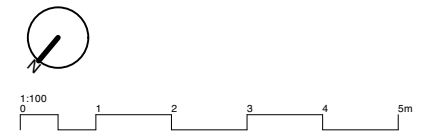

NOTES
All dimensions to be confirmed on site. This drawing is copyright © My-architect

My-architect

Unit 12b, Canonbury Yard
190 New North Road
London, N1 7BJ
T 07912325101 E harry.molyneux@my-architect.io


PROJECT
24 Chetwynd Road, London, NW5 1BY

DRAWING
Proposed Elevations


SCALE
1:100 @ A3

STATUS
Planning

DRAWING No. **306/03/200** REVISION **P00**

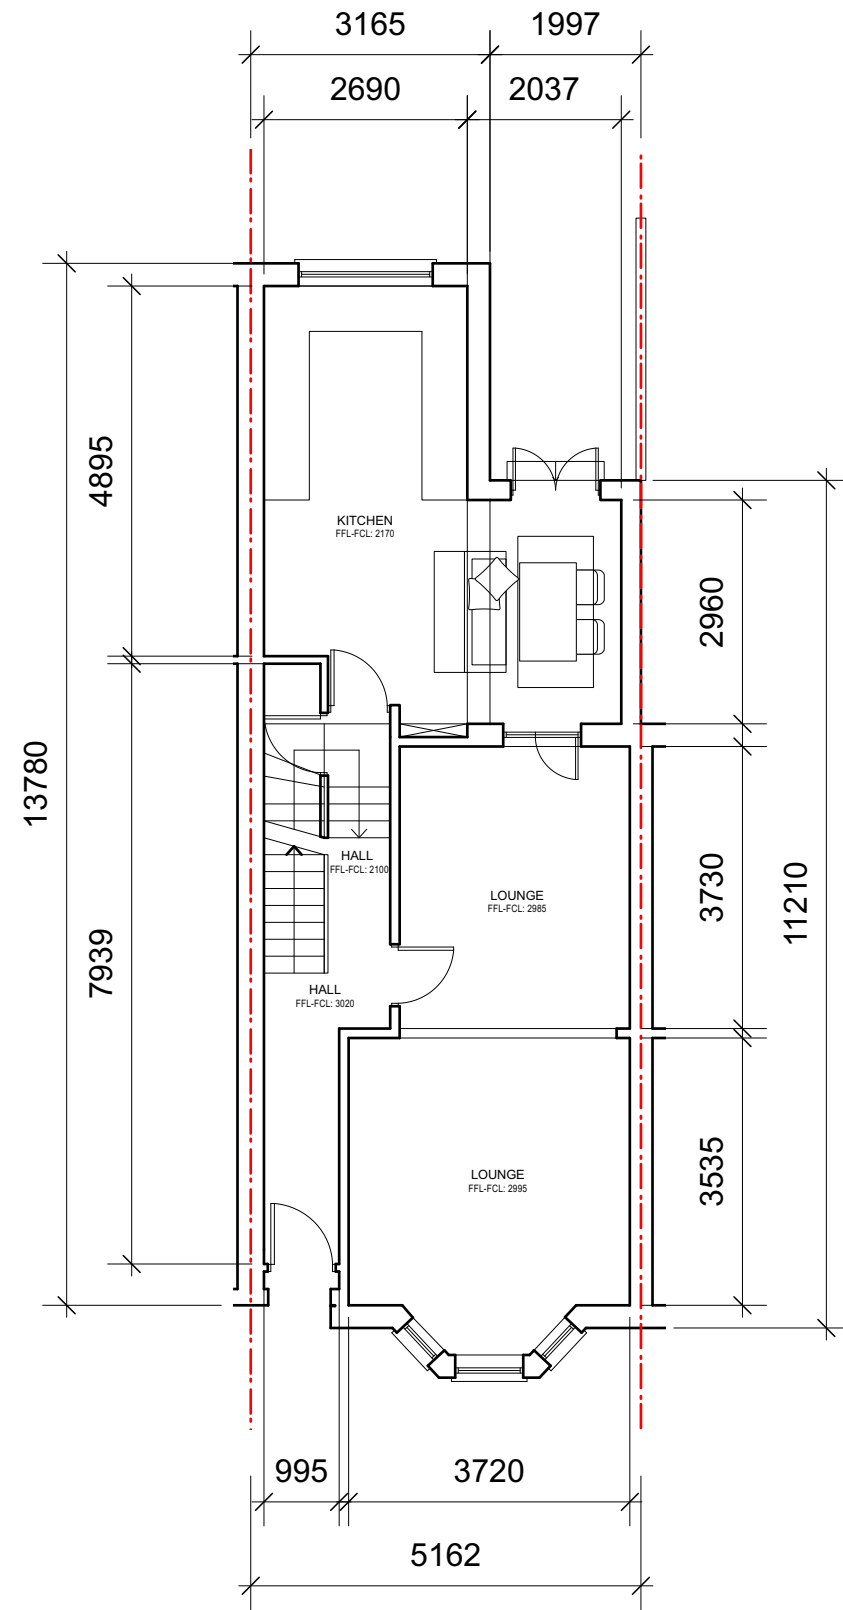


Ground Floor

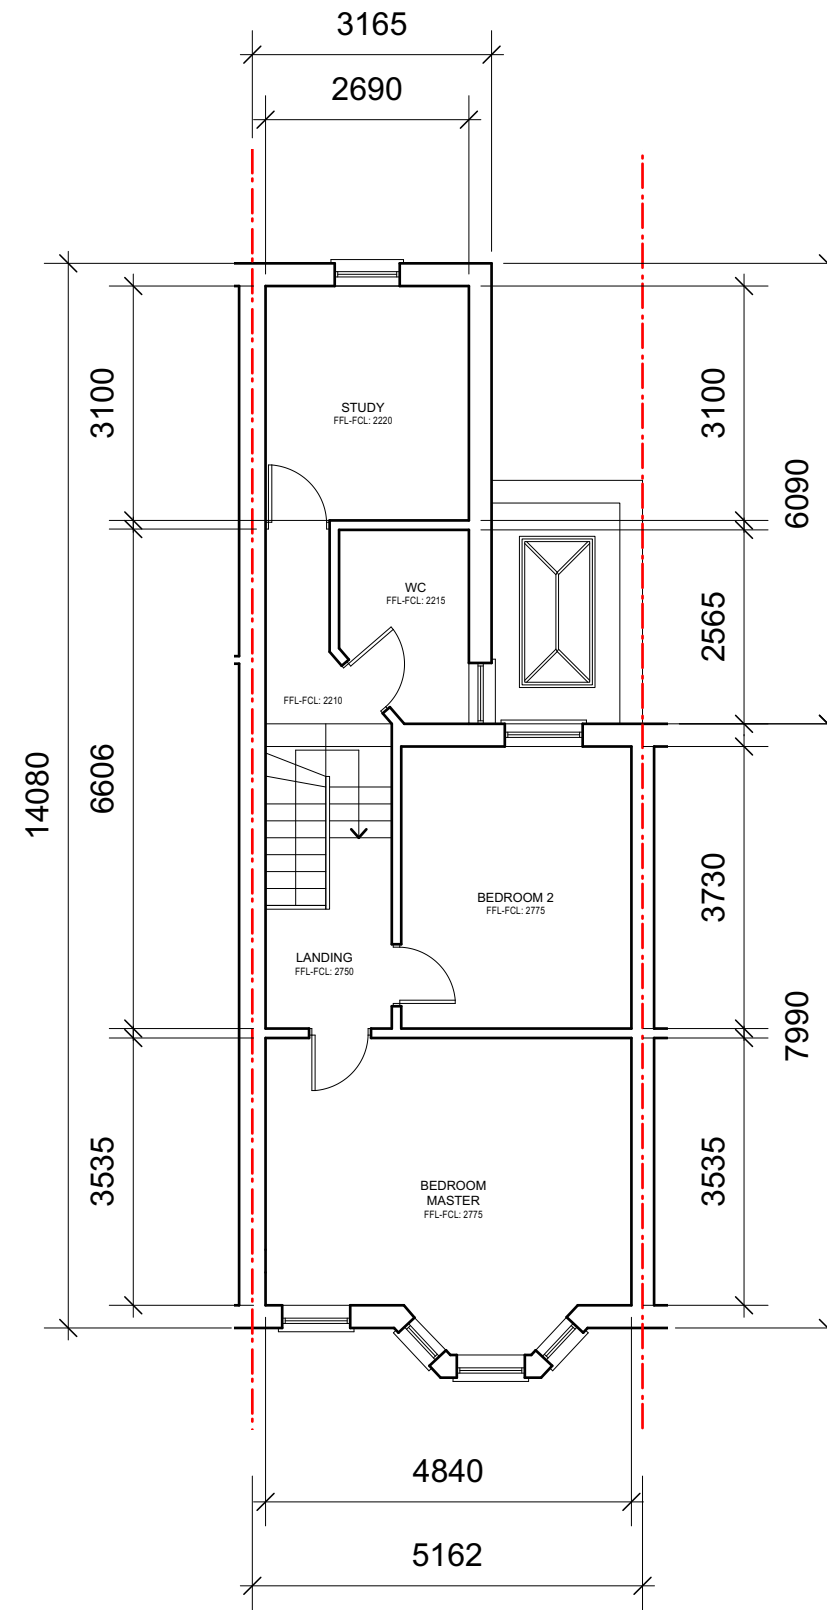

First Floor

REV	DATE	COMMENT	DS	HM
00	21/02/2022	Initial issue	DS	HM
			DRW	CHK

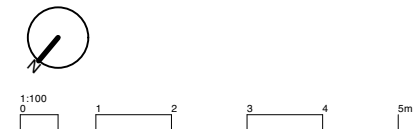

NOTES
All dimensions to be confirmed on site. This drawing is copyright © My-architect

My-architect

Unit 12b, Canonbury Yard
190 New North Road
London, N1 7BJ
T 07912325101 E harry.molyneux@my-architect.io


PROJECT
24 Chetwynd Road, London, NW5 1BY

DRAWING
Proposed Floor Plans

SCALE
1:100 @ A3

STATUS
Planning

DRAWING No. **306/03/400** REVISION **P00**

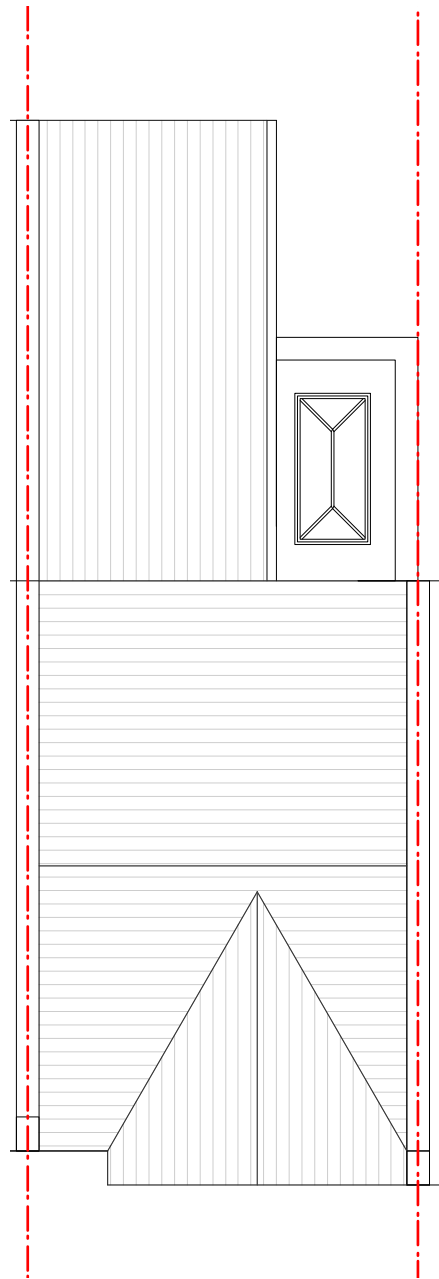

Roof

REV	DATE	COMMENT	DRW	CHK
00	21/02/2022	Initial issue	DS	HM



NOTES
All dimensions to be confirmed on site. This drawing is copyright © My-architect

My-architect

Unit 12b, Canonbury Yard
190 New North Road
London, N1 7BJ
T 07912325101 E harry.molyneux@my-architect.io


PROJECT
24 Chetwynd Road, London, NW5 1BY

DRAWING
Proposed Floor Plans

SCALE
1:100 @ A3

STATUS
Planning

DRAWING No. **306/03/401** REVISION **P00**

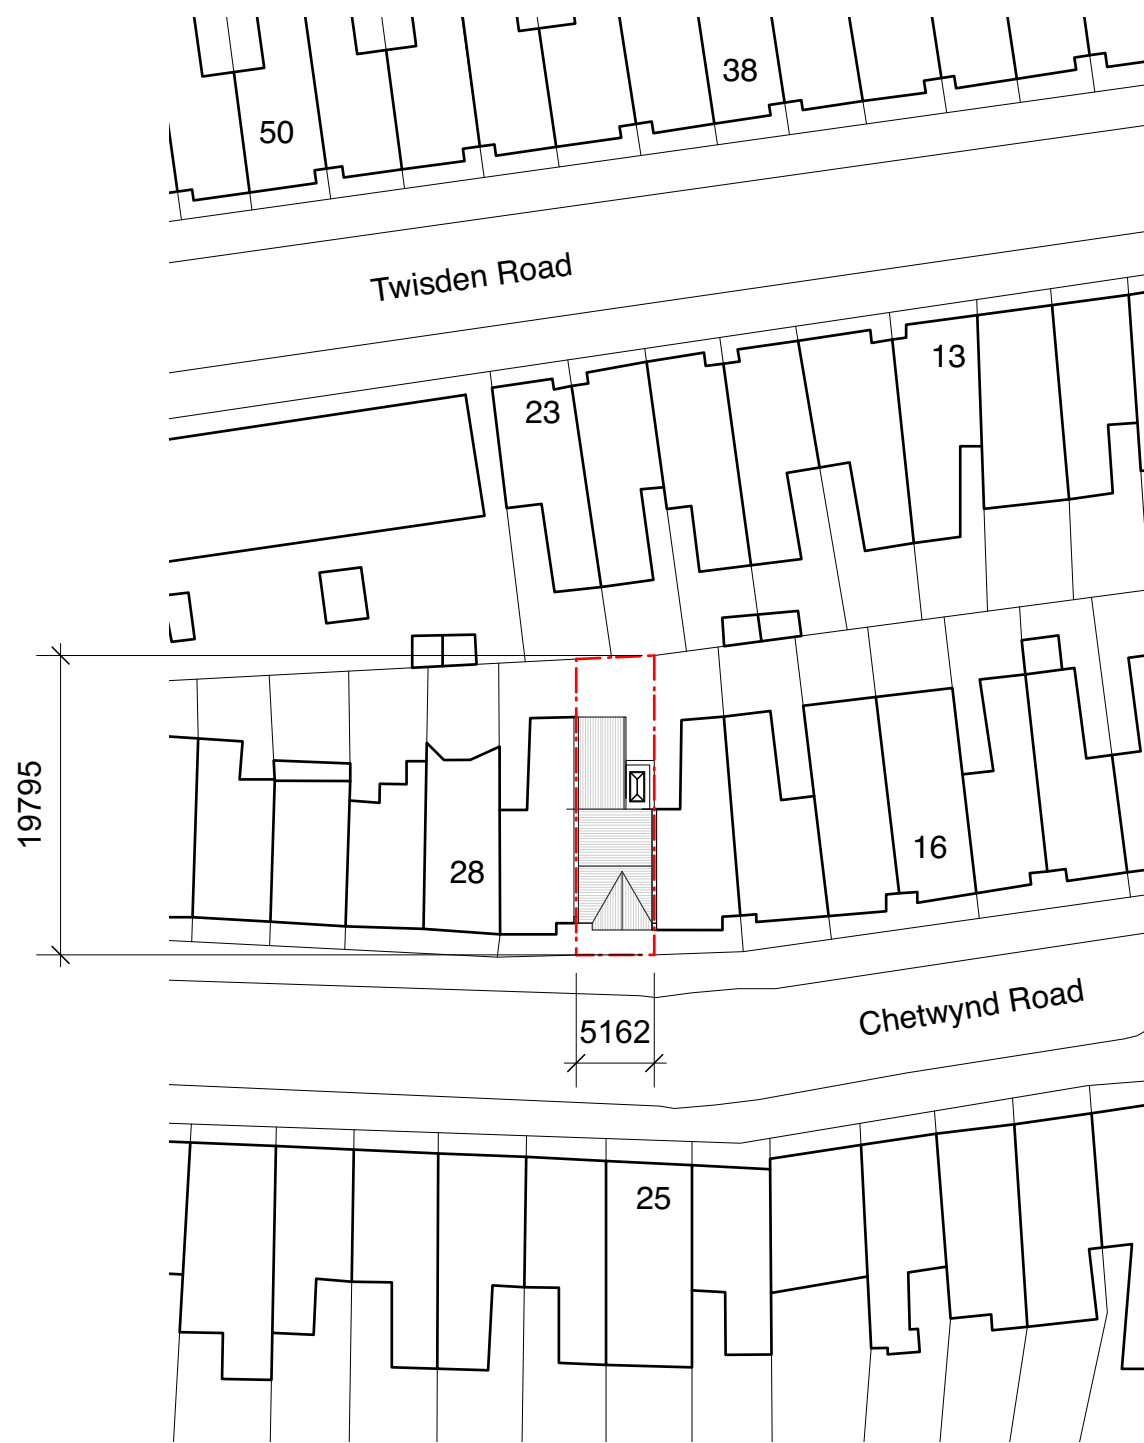

REV	DATE	COMMENT	DS	HM
00	21/02/2022	Initial issue	DS	HM
			DRW	CHK



NOTES
All dimensions to be confirmed on site. This drawing is copyright © My-architect

My-architect

Unit 12b, Canonbury Yard
190 New North Road
London, N1 7BJ
T 07912325101 E harry.molyneux@my-architect.io

PROJECT
24 Chetwynd Road, London, NW5 1BY

DRAWING
Block Plans

SCALE
1:500 @ A3

STATUS
Planning

DRAWING No. **306/01/500** REVISION **P00**