
[illegible]

PROJECT STATUS				
PLANNING				
PROJECT				
296 Kilburn High Road				
TITLE				
PROPOSED PLANS				
CLIENT				
HEKMAT BRAVARY				
DRAWN BY ZAEEM		CHECKED BY ZC	DATE 15/09/2021	SCALE ( @A2 ) As indicated
DRAWING NUMBER			UK2101-H1-D-A-102	
PROJECT NUMBER	BUILDING CODE		PHASE	REVISION
UK2101	VA			




1 PROPOSED FRONT ELEVATION  
1 : 100

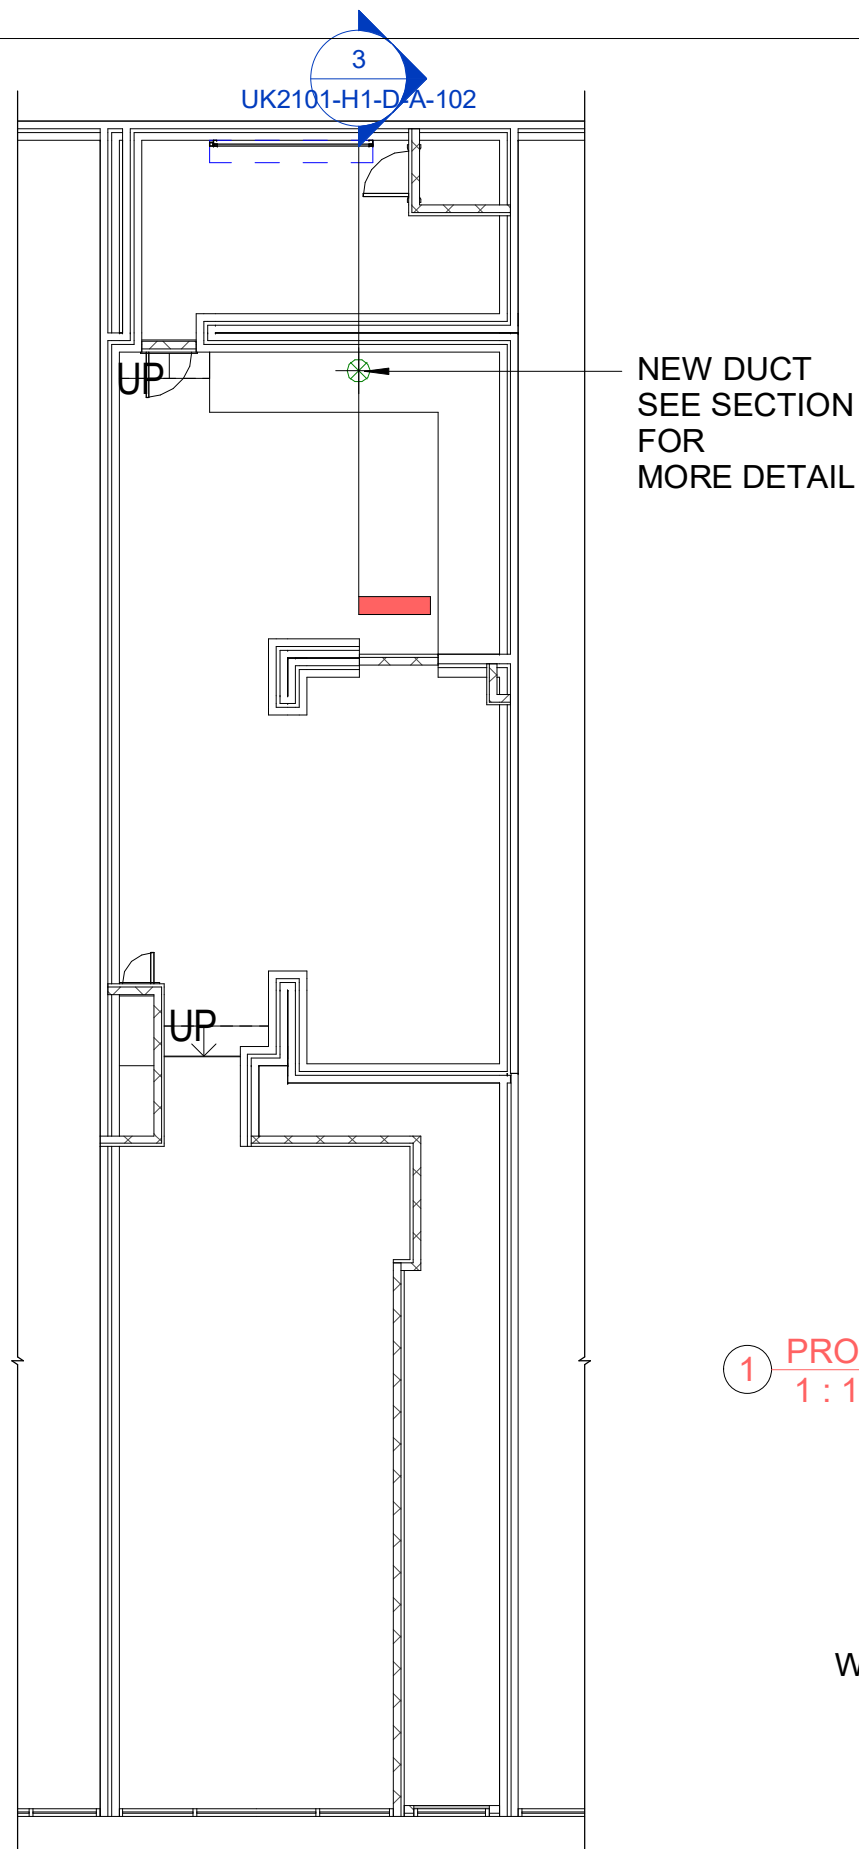

4 PROPOSED REAR ELEVATION  
1 : 100



2. 1. PROPOSED GROUND FLOOR  
1 : 100

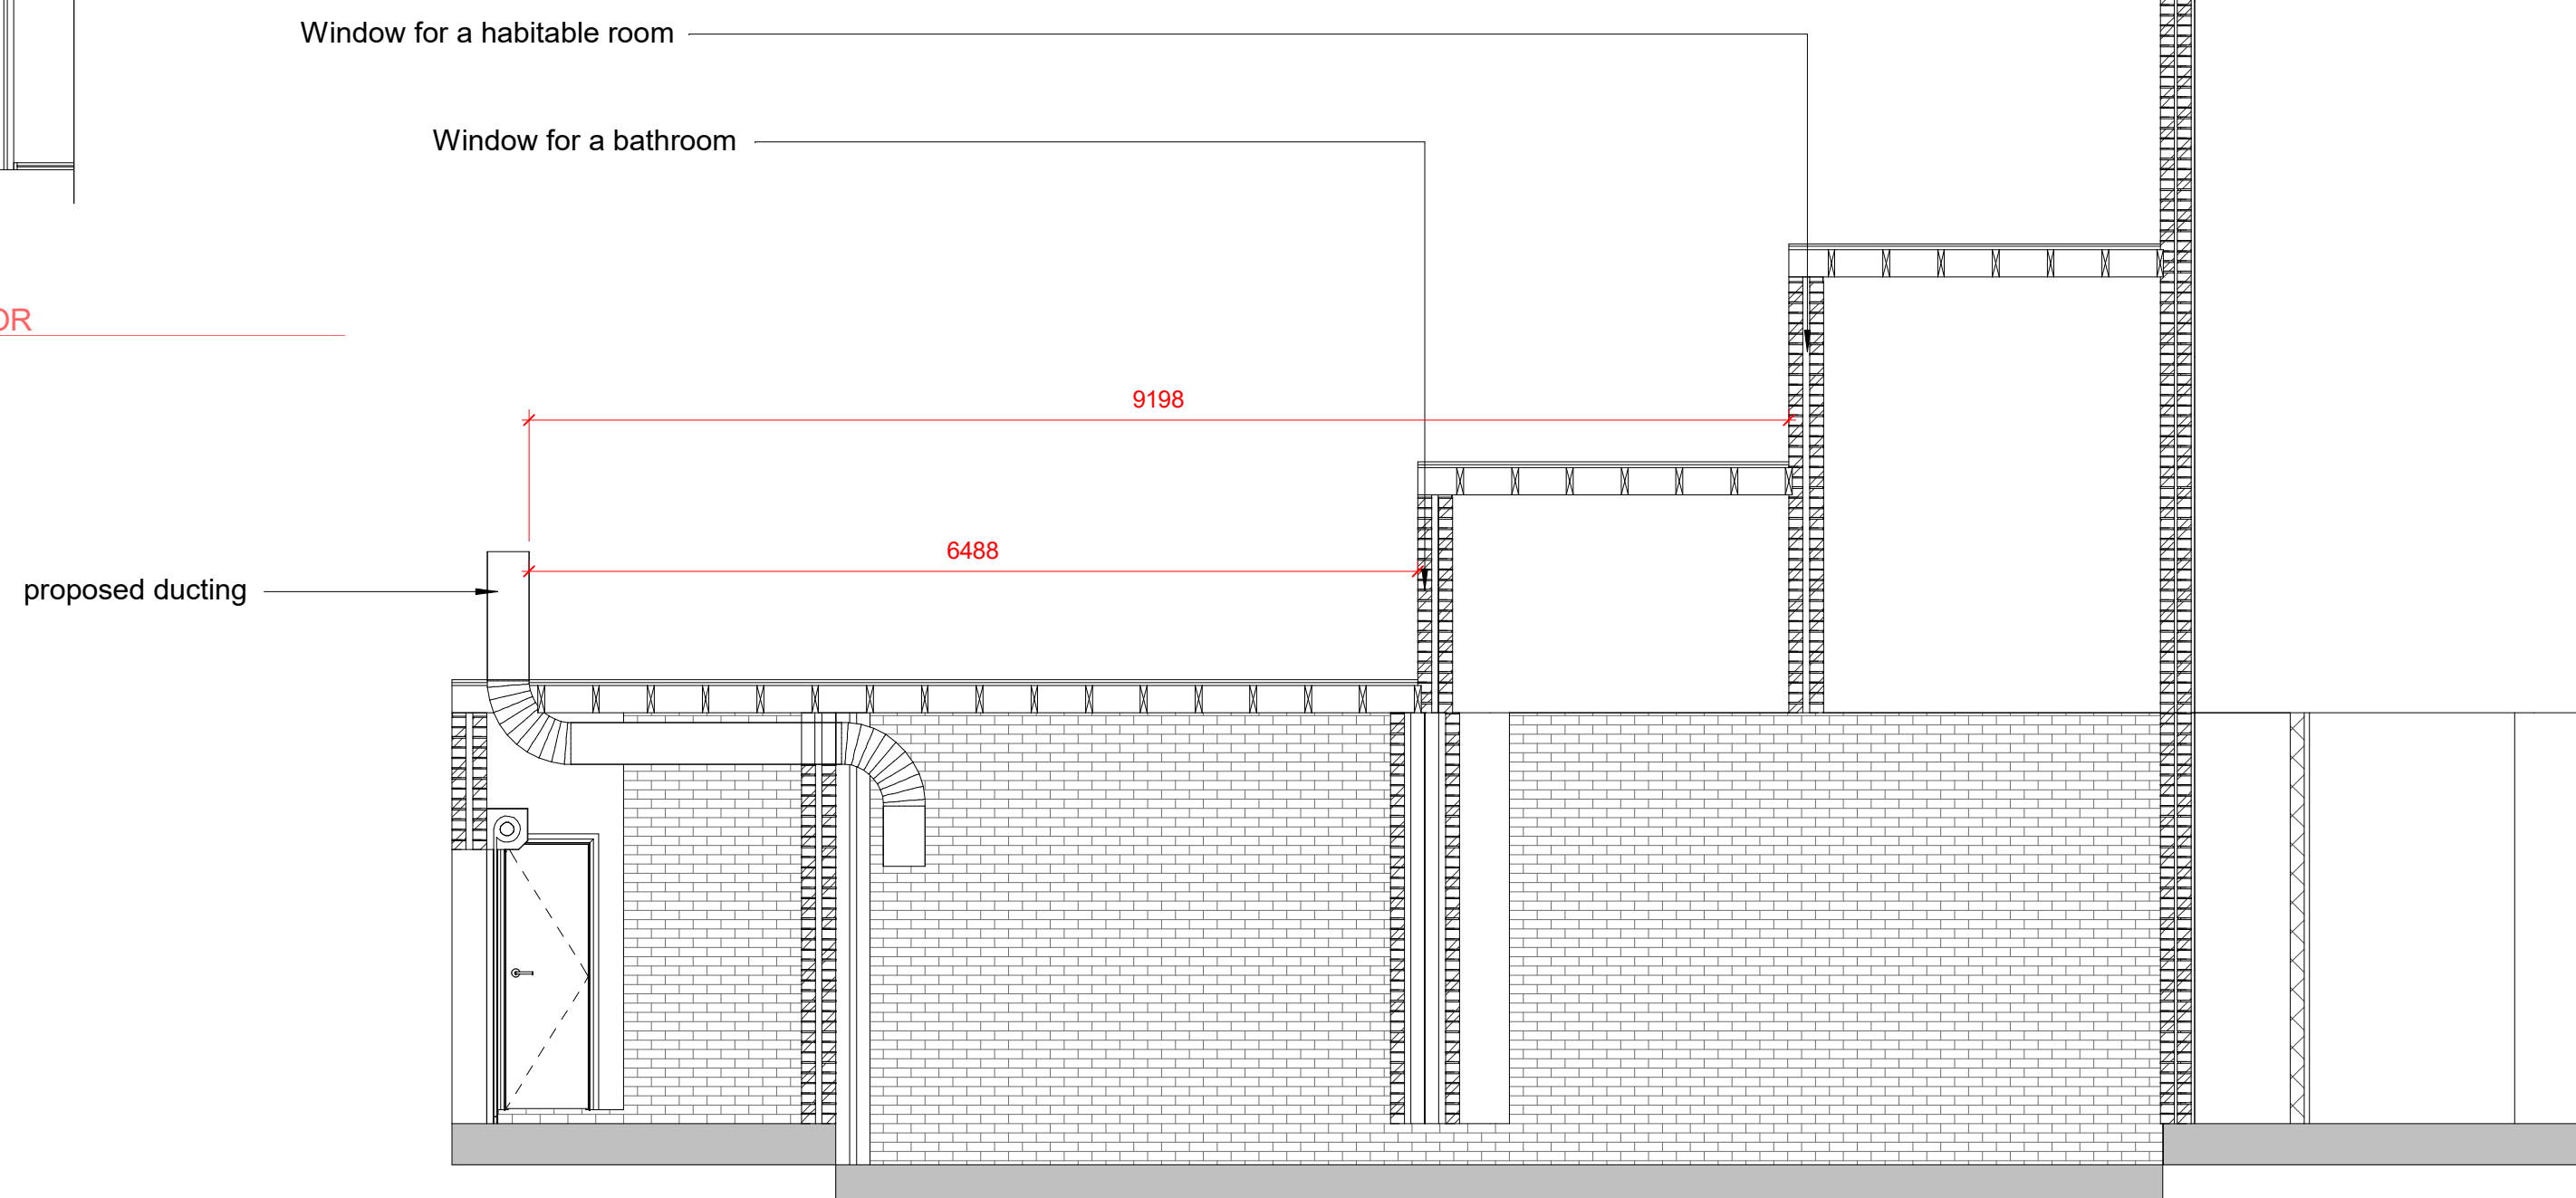

3 SECTION A-A  
1 : 50