


PROPOSED ELEVATIONS SITE B

SOUTHWEST ELEVATION

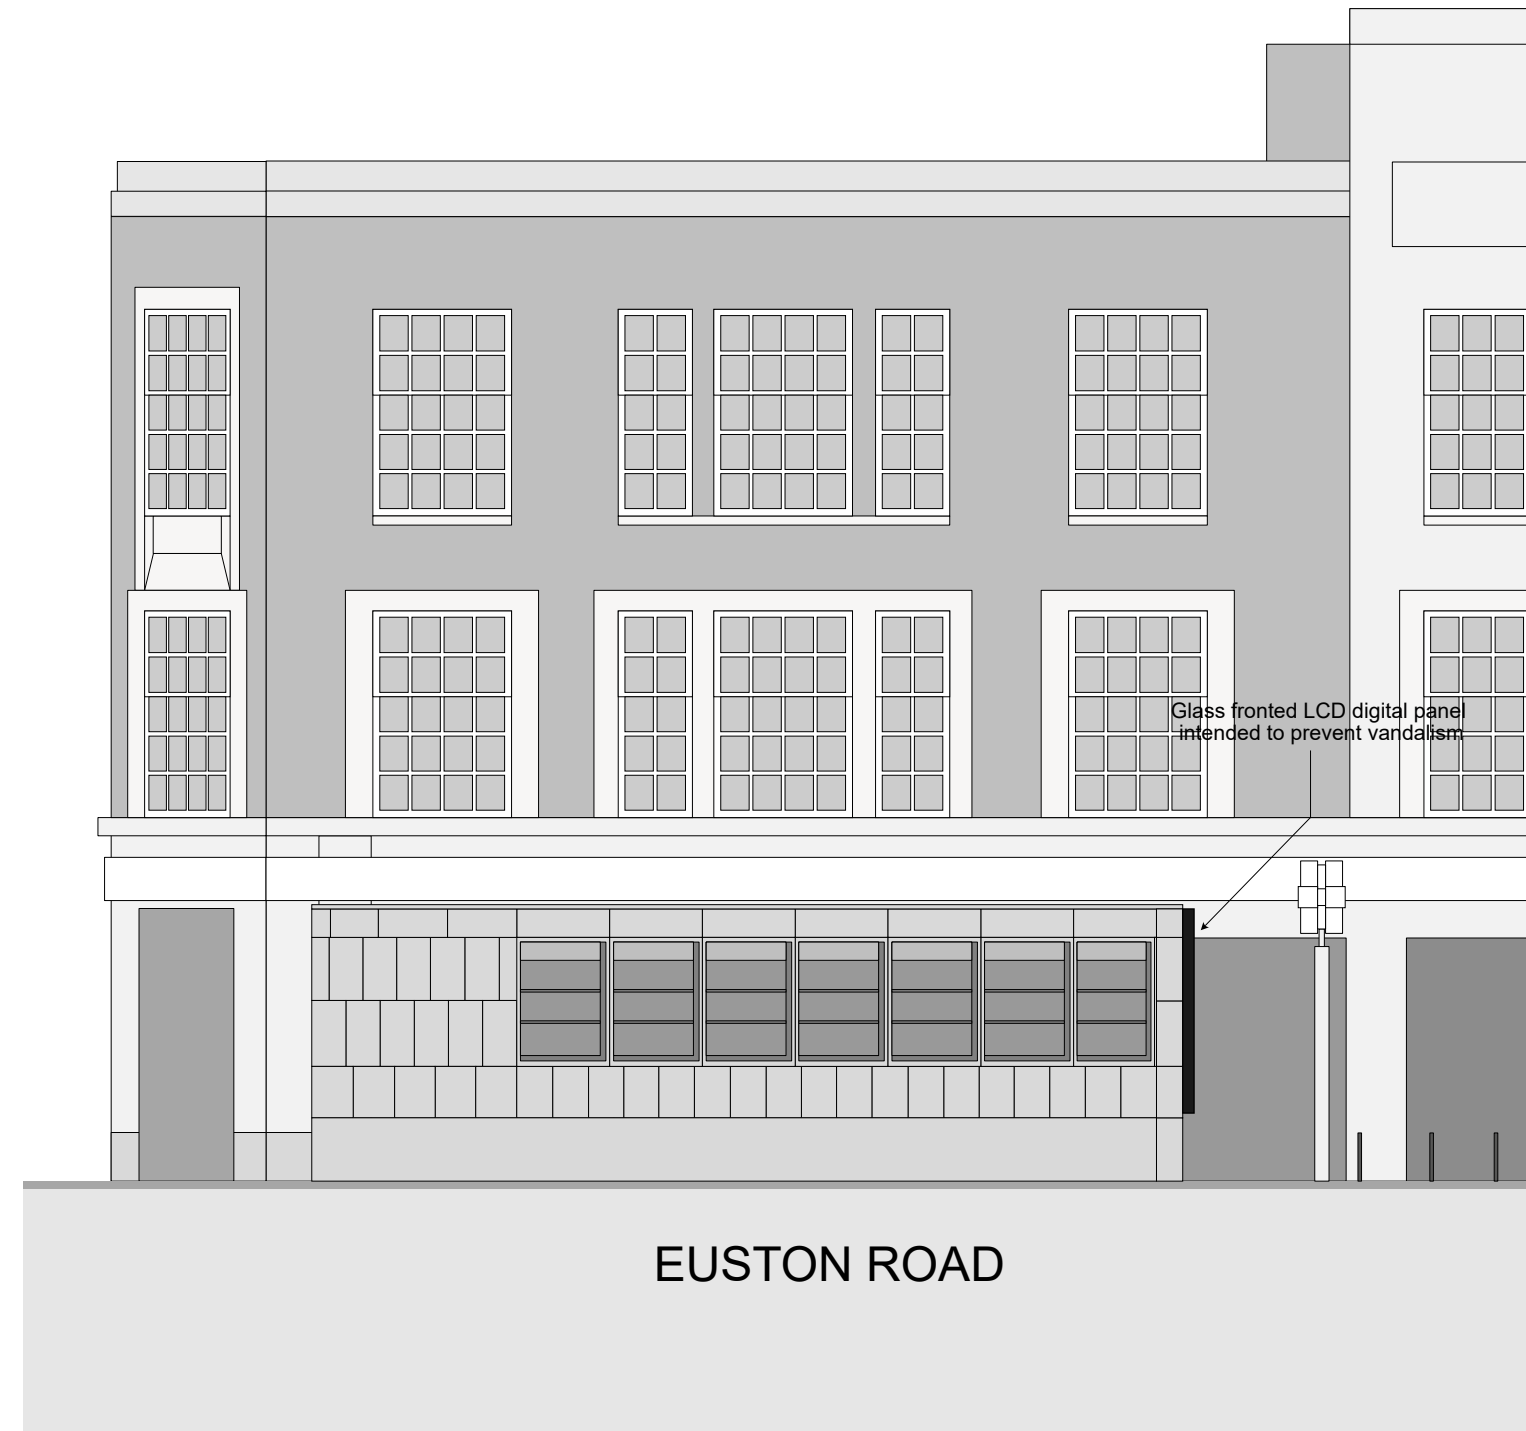

NORTHWEST ELEVATION



Site:
Underground Entrance outside 17-23 Euston Road London NW1 2RY

Drawing:
Proposed Elevations Site B

Date:
16/02/2022

Dwg. No.
PY4215/006

Rev.:

Scale: 1:100@A3

