

REVISION NOTES

DATE

JOB: PENTHOUSE, 11 LYNDBURST TERRACE NW3 5QA  
 CLIENT: MR G BLACK  
 DRAWING: EXISTING THIRD FLOOR  
 DATE: OCTOBER 2021

DRAWING NO: 683 001 REVISION:  
 STATUS: SCALE: 1:100 @ A3

© STUDIO 303 LTD HIGHGATE BUSINESS CENTRE, GREENWOOD PLACE LONDON NW5 1LB







REVISION NOTES

DATE

JOB: PENTHOUSE, 11 LYN DHURST TERRACE NW3 5QA  
 CLIENT: MR G BLACK  
 DRAWING: EXISTING EAST ELEVATION  
 DATE: JANUARY 2022

DRAWING NO: 683 003 REVISION:  
 STATUS: SCALE: 1:100 @ A3

© STUDIO 303 LTD HIGHGATE BUSINESS CENTRE, GREENWOOD PLACE LONDON NW5 1LB





REVISION NOTES


DATE

JOB: PENTHOUSE, 11 LYN DHURST TERRACE NW3 5QA  
 CLIENT: MR G BLACK  
 DRAWING: EXISTING WEST ELEVATION  
 DATE: JANUARY 2022

DRAWING NO: 683 004 REVISION:  
 STATUS: SCALE: 1:100 @ A3

© STUDIO 303 LTD HIGHGATE BUSINESS CENTRE, GREENWOOD PLACE LONDON NW5 1LB

303

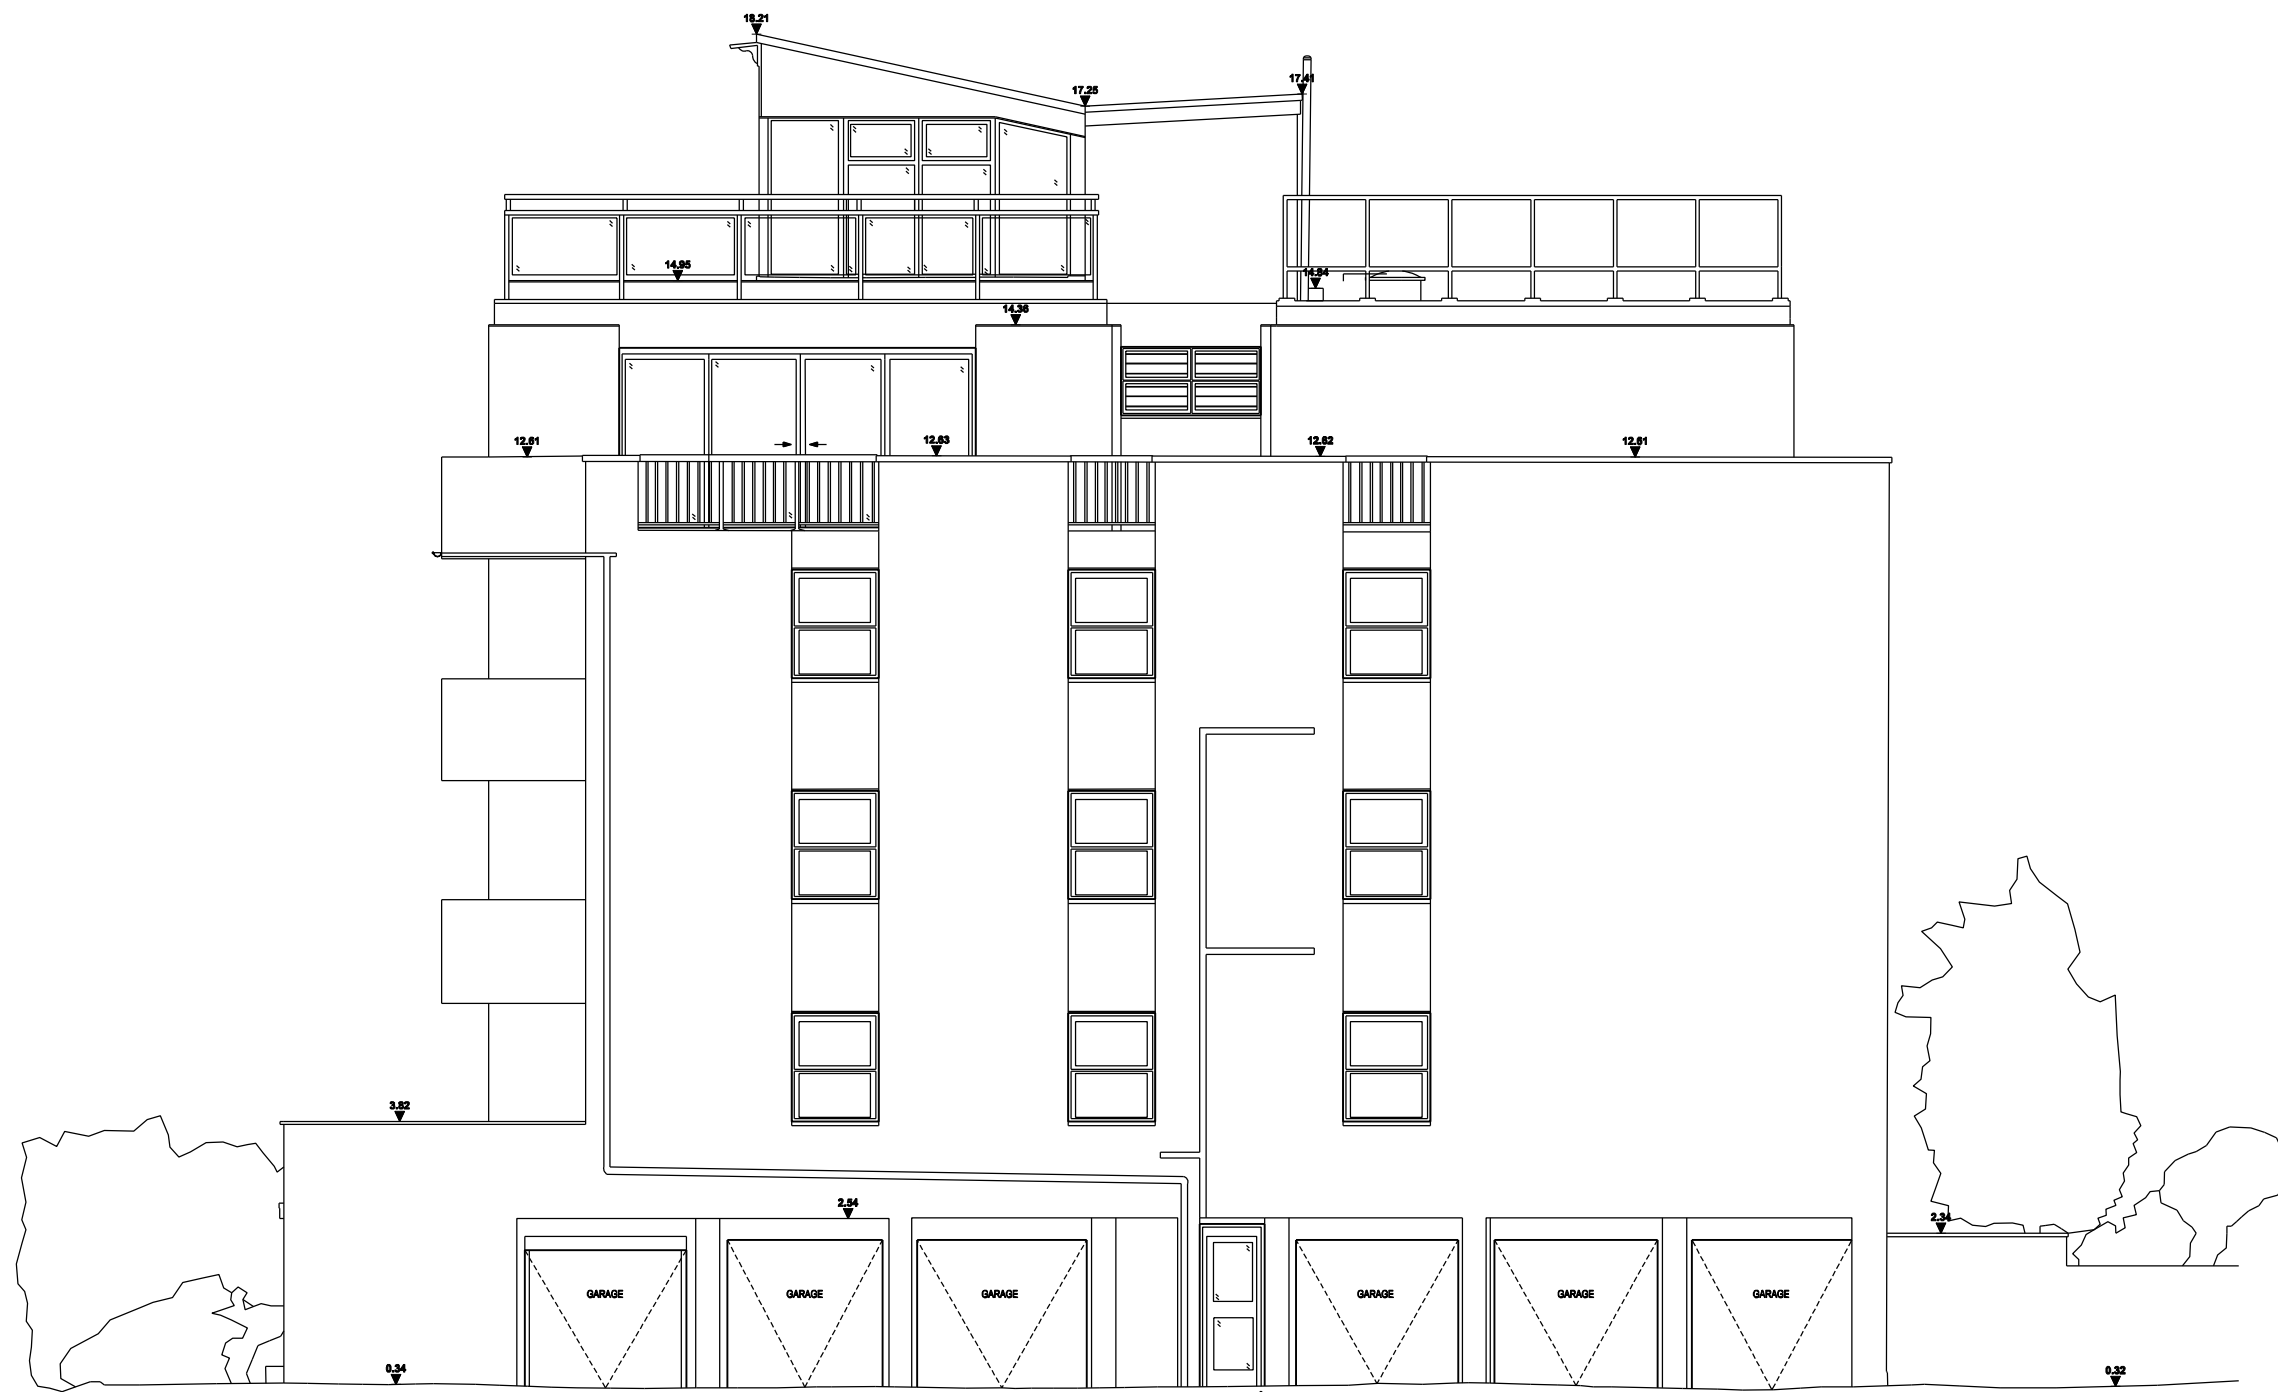

REVISION NOTES


DATE

JOB: PENTHOUSE, 11 LYNDBURST TERRACE NW3 5QA  
 CLIENT: MR G BLACK  
 DRAWING: EXISTING SOUTH ELEVATION  
 DATE: JANUARY 2022

DRAWING NO: 683 005 REVISION:  
 STATUS: SCALE: 1:100 @ A3

© STUDIO 303 LTD HIGHGATE BUSINESS CENTRE, GREENWOOD PLACE LONDON NW5 1LB



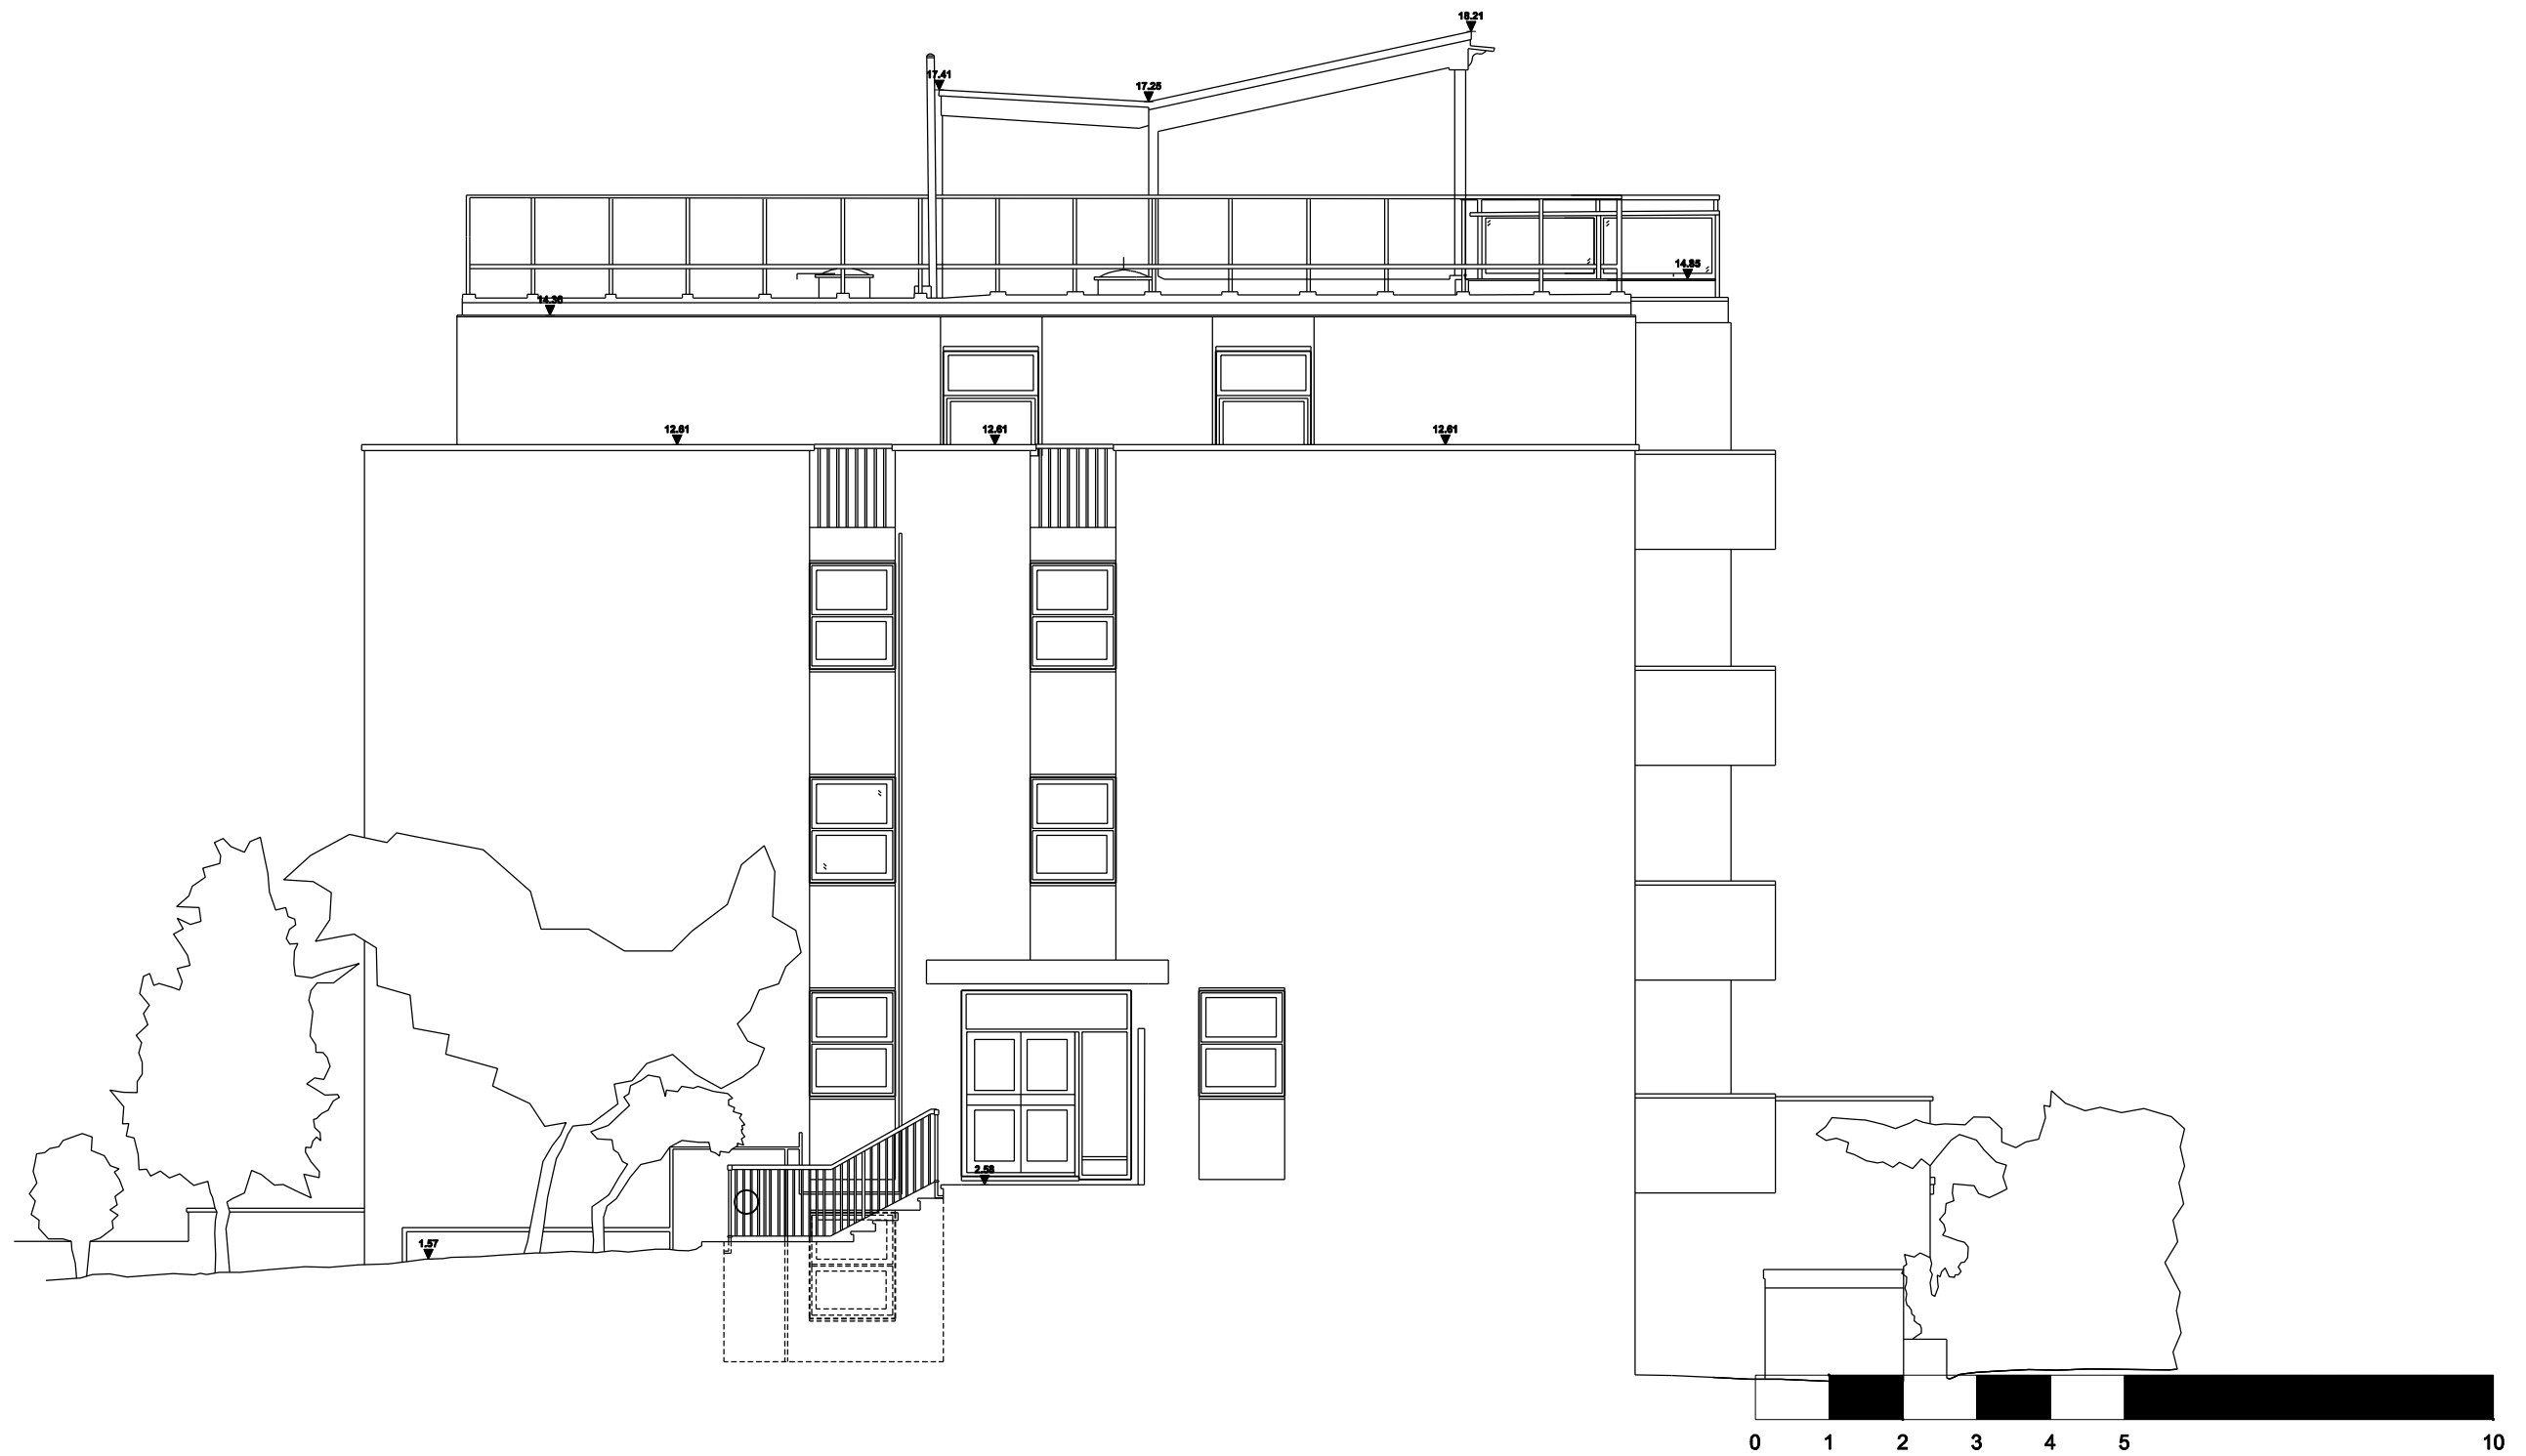

REVISION NOTES

DATE

JOB: PENTHOUSE, 11 LYN DHURST TERRACE NW3 5QA  
 CLIENT: MR G BLACK  
 DRAWING: EXISTING NORTH ELEVATION  
 DATE: JANUARY 2022

DRAWING NO: 683 006 REVISION:  
 STATUS: SCALE: 1:100 @ A3

© STUDIO 303 LTD HIGHGATE BUSINESS CENTRE, GREENWOOD PLACE LONDON NW5 1LB

303

