


© STUDIO 303 LTD HIGHGATE BUSINESS CENTRE, GREENWOOD PLACE LONDON NW5 1LB

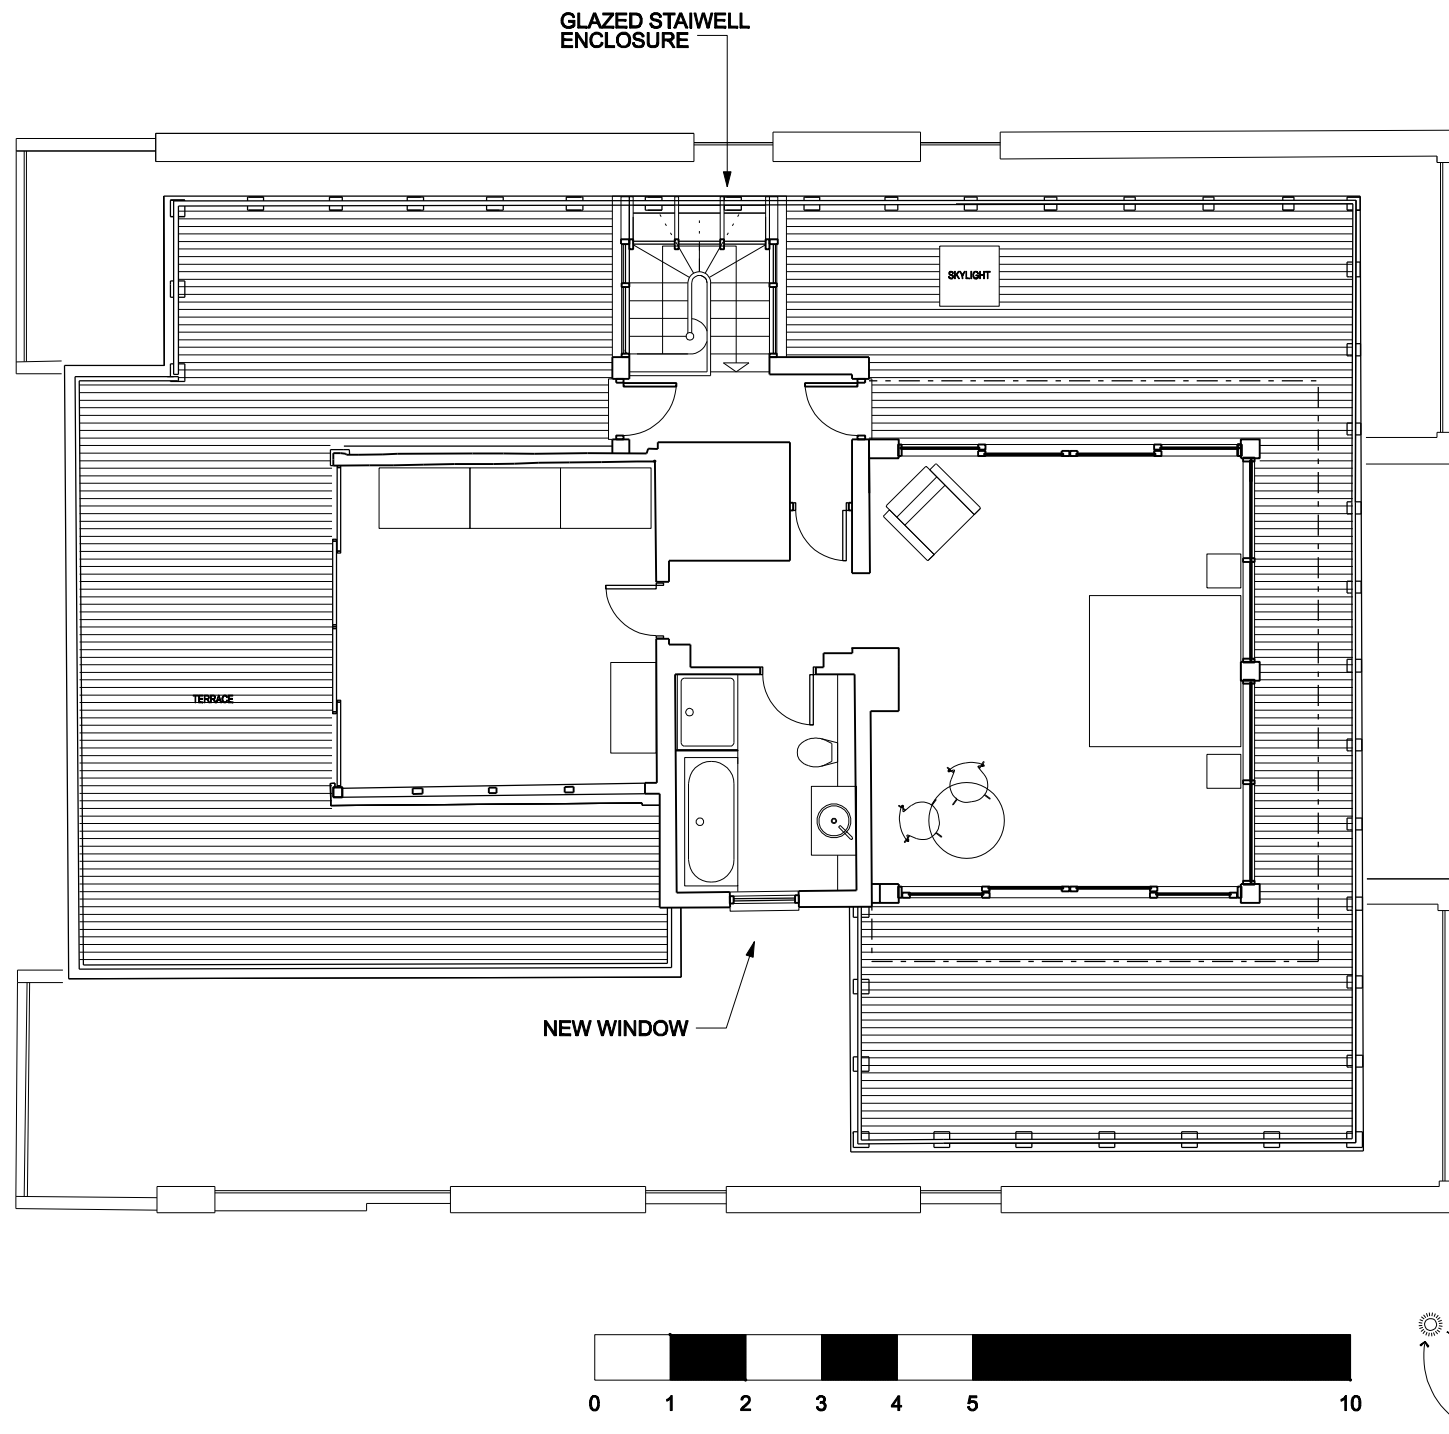

REVISION	NOTES

DATE

JOB: PENTHOUSE, 11 LYNTHURST TERRACE NW3 5QA
CLIENT: MR G BLACK
DRAWING: PROPOSED FOURTH FLOOR
DATE: DECEMBER 2021

DRAWING NO: 683 012 REVISION:

STATUS: SCALE: 1:100 @ A3

© STUDIO 303 LTD HIGHGATE BUSINESS CENTRE, GREENWOOD PLACE LONDON NW5 1LB



REVISION NOTES

DATE

JOB: PENTHOUSE, 11 LYN DHURST TERRACE NW3 5QA
CLIENT: MR G BLACK
DRAWING: PROPOSED EAST ELEVATION
DATE: JANUARY 2022

DRAWING NO: 683 013 REVISION:

STATUS: SCALE: 1:100 @ A3

© STUDIO 303 LTD HIGHGATE BUSINESS CENTRE, GREENWOOD PLACE LONDON NW5 1LB

303



REVISION NOTES

DATE


JOB: PENTHOUSE, 11 LYNTHURST TERRACE NW3 5QA
CLIENT: MR G BLACK
DRAWING: PROPOSED WEST ELEVATION
DATE: JANUARY 2022

DRAWING NO: 683 014 REVISION:

STATUS: SCALE: 1:100 @ A3

© STUDIO 303 LTD HIGHGATE BUSINESS CENTRE, GREENWOOD PLACE LONDON NW5 1LB

303

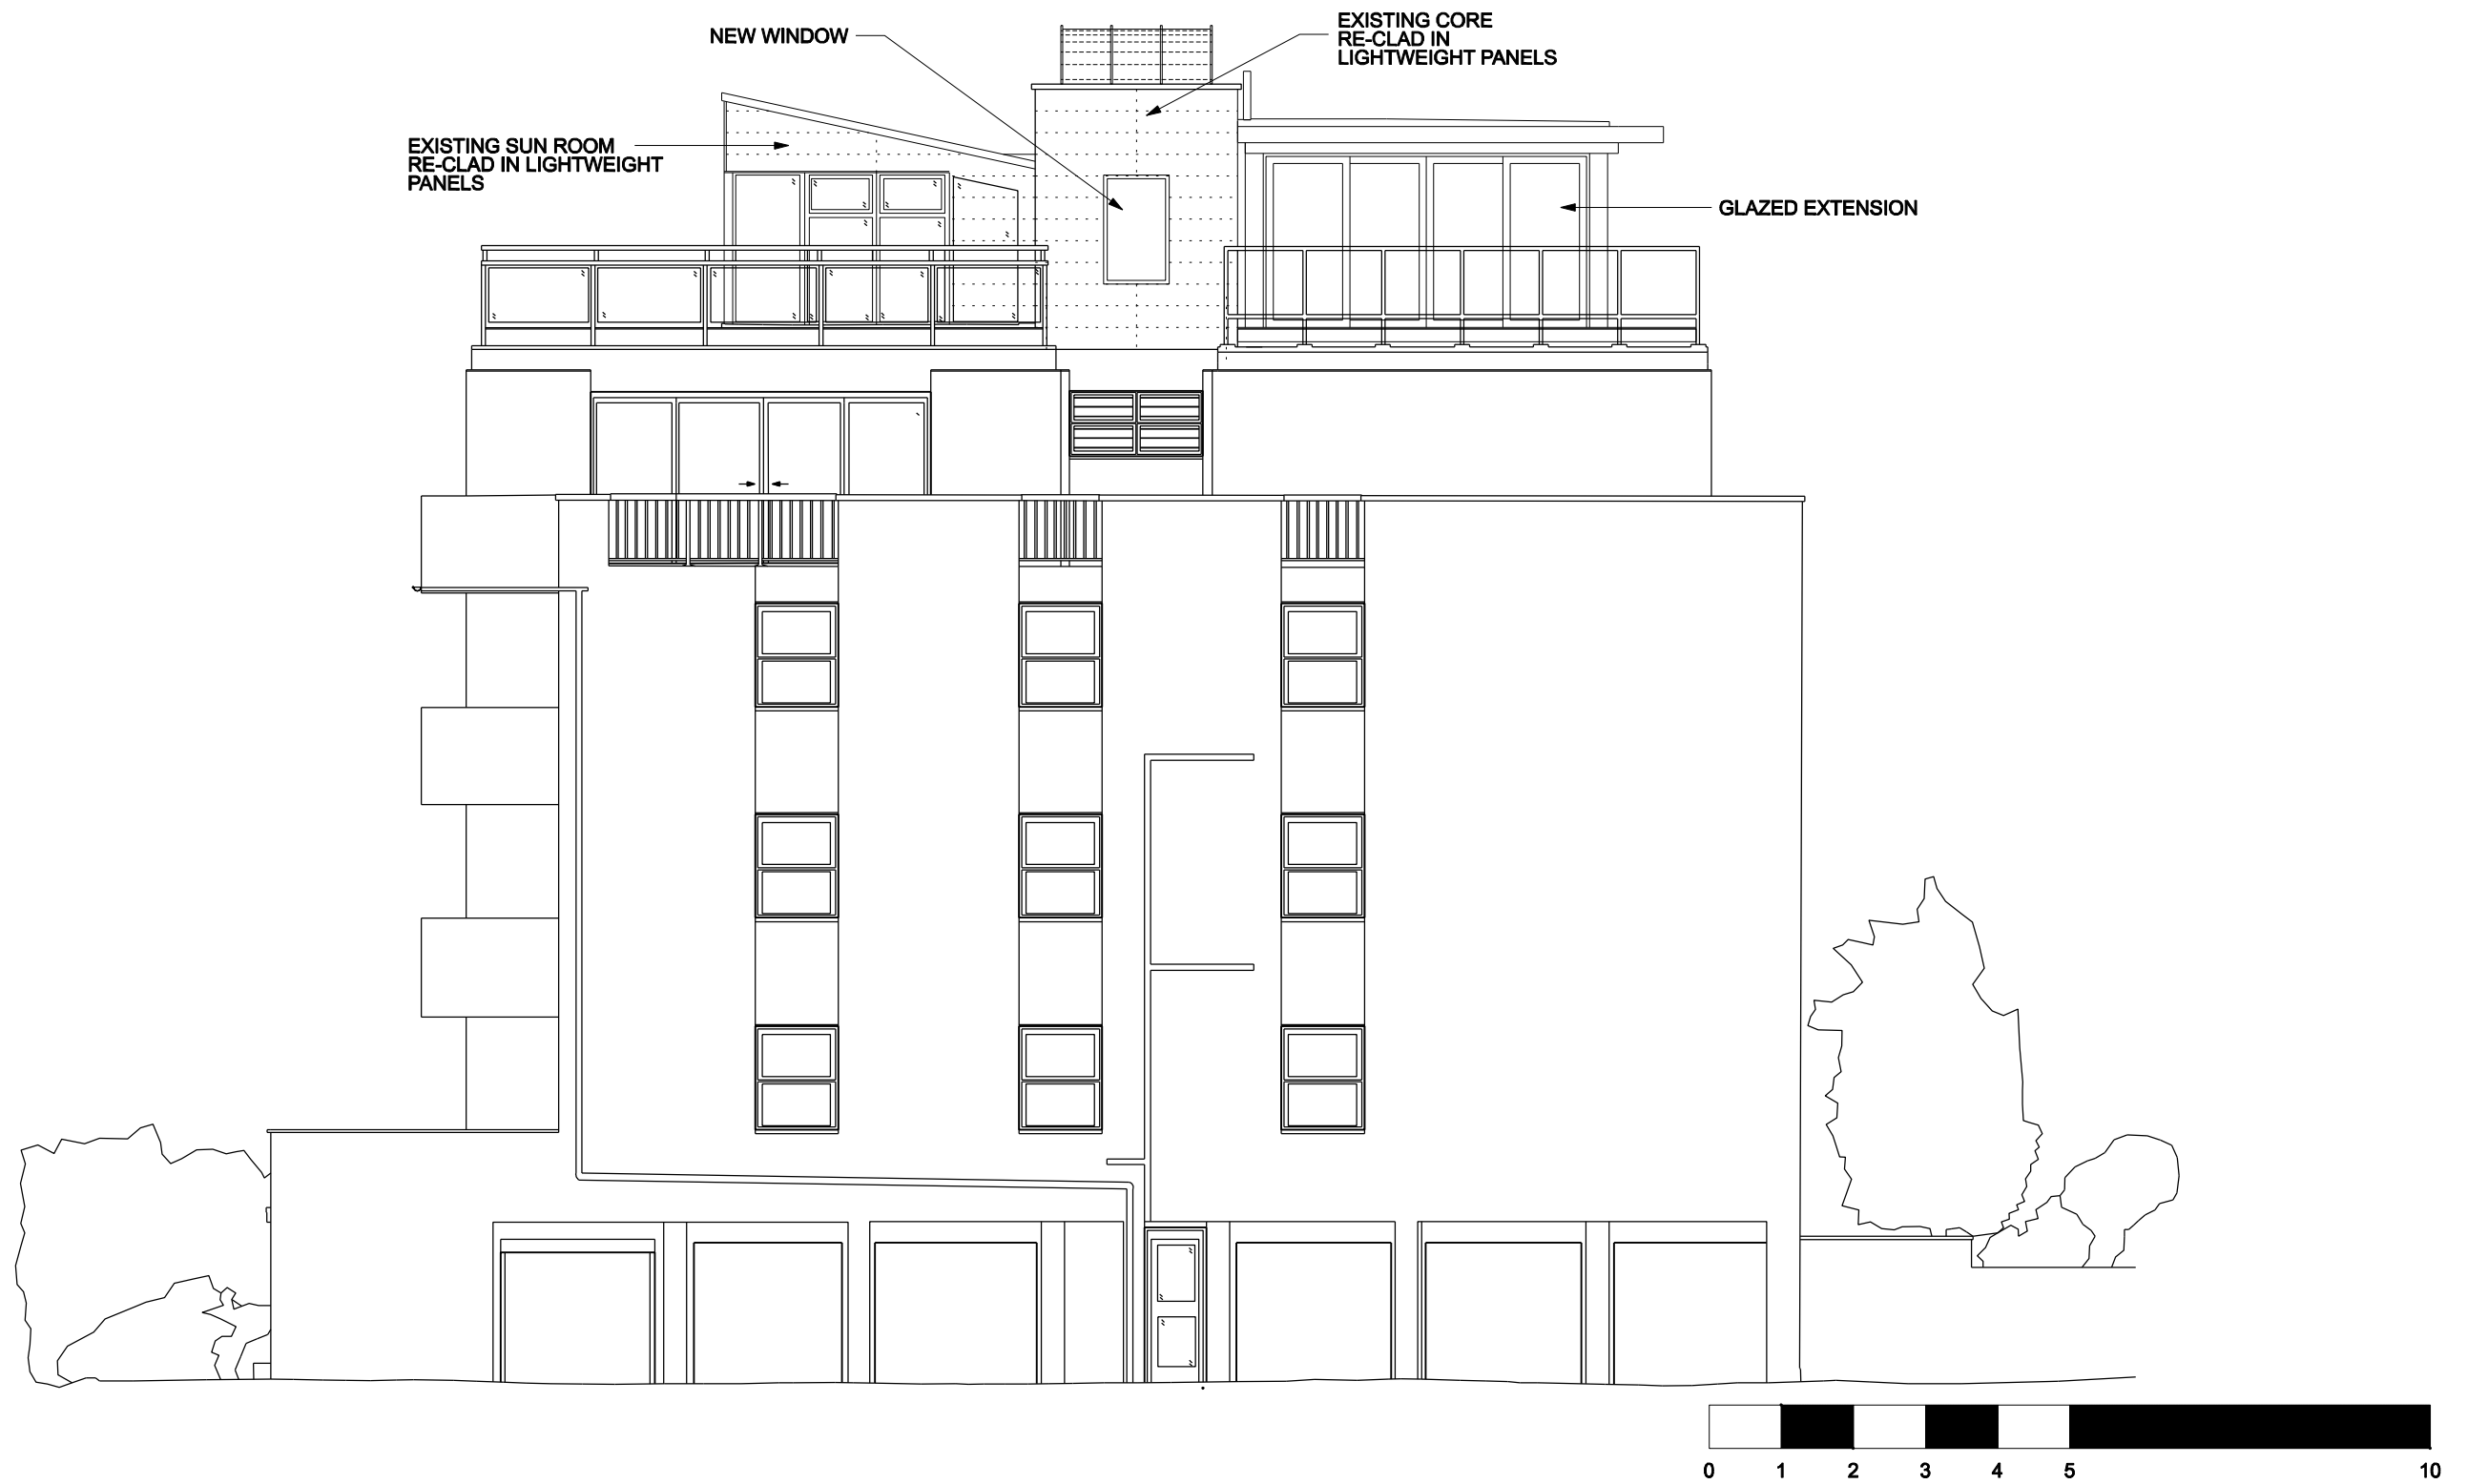

REVISION NOTES

DATE



JOB: PENTHOUSE, 11 LYNTHURST TERRACE NW3 5QA
CLIENT: MR G BLACK
DRAWING: PROPOSED SOUTH ELEVATION
DATE: JANUARY 2022

DRAWING NO: 683 015 REVISION:

STATUS: SCALE: 1:100 @ A3

© STUDIO 303 LTD HIGHGATE BUSINESS CENTRE, GREENWOOD PLACE LONDON NW5 1LB

303

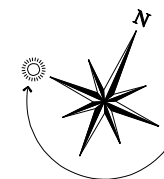 

DRAWING NO: 683 017	REVISION:
STATUS:	SCALE: 1:100 @ A3