

REVISIONS		
Rev	Date	Detail
A	07-06-2011	SECTION LINES ADDED

NOTES:
1. ALL DIMENSIONS TO BE CONFIRMED ON SITE
2. DRAWINGS TO BE READ IN CONJUNCTION WITH SPECIFICATION AND ENGINEERS' DRAWINGS.

© Caryatid Ltd 2022

CARYATID architects
20 Kings Avenue : Muswell Hill
LONDON : N10 1PB
Tel : 020 8444 6197



Date : 14-02-2011
Drawn By : laj

TITLE: PROPOSED NEW ROOF WINDOWS
FLAT 3
142 GOLDHURST TERRACE
NW6 3HP

Scale : 1:50 (A3)
Revision : A

DRAWING : EXISTING
LOWER (2ND) FLOOR PLAN

Dwg No. : 1103-01

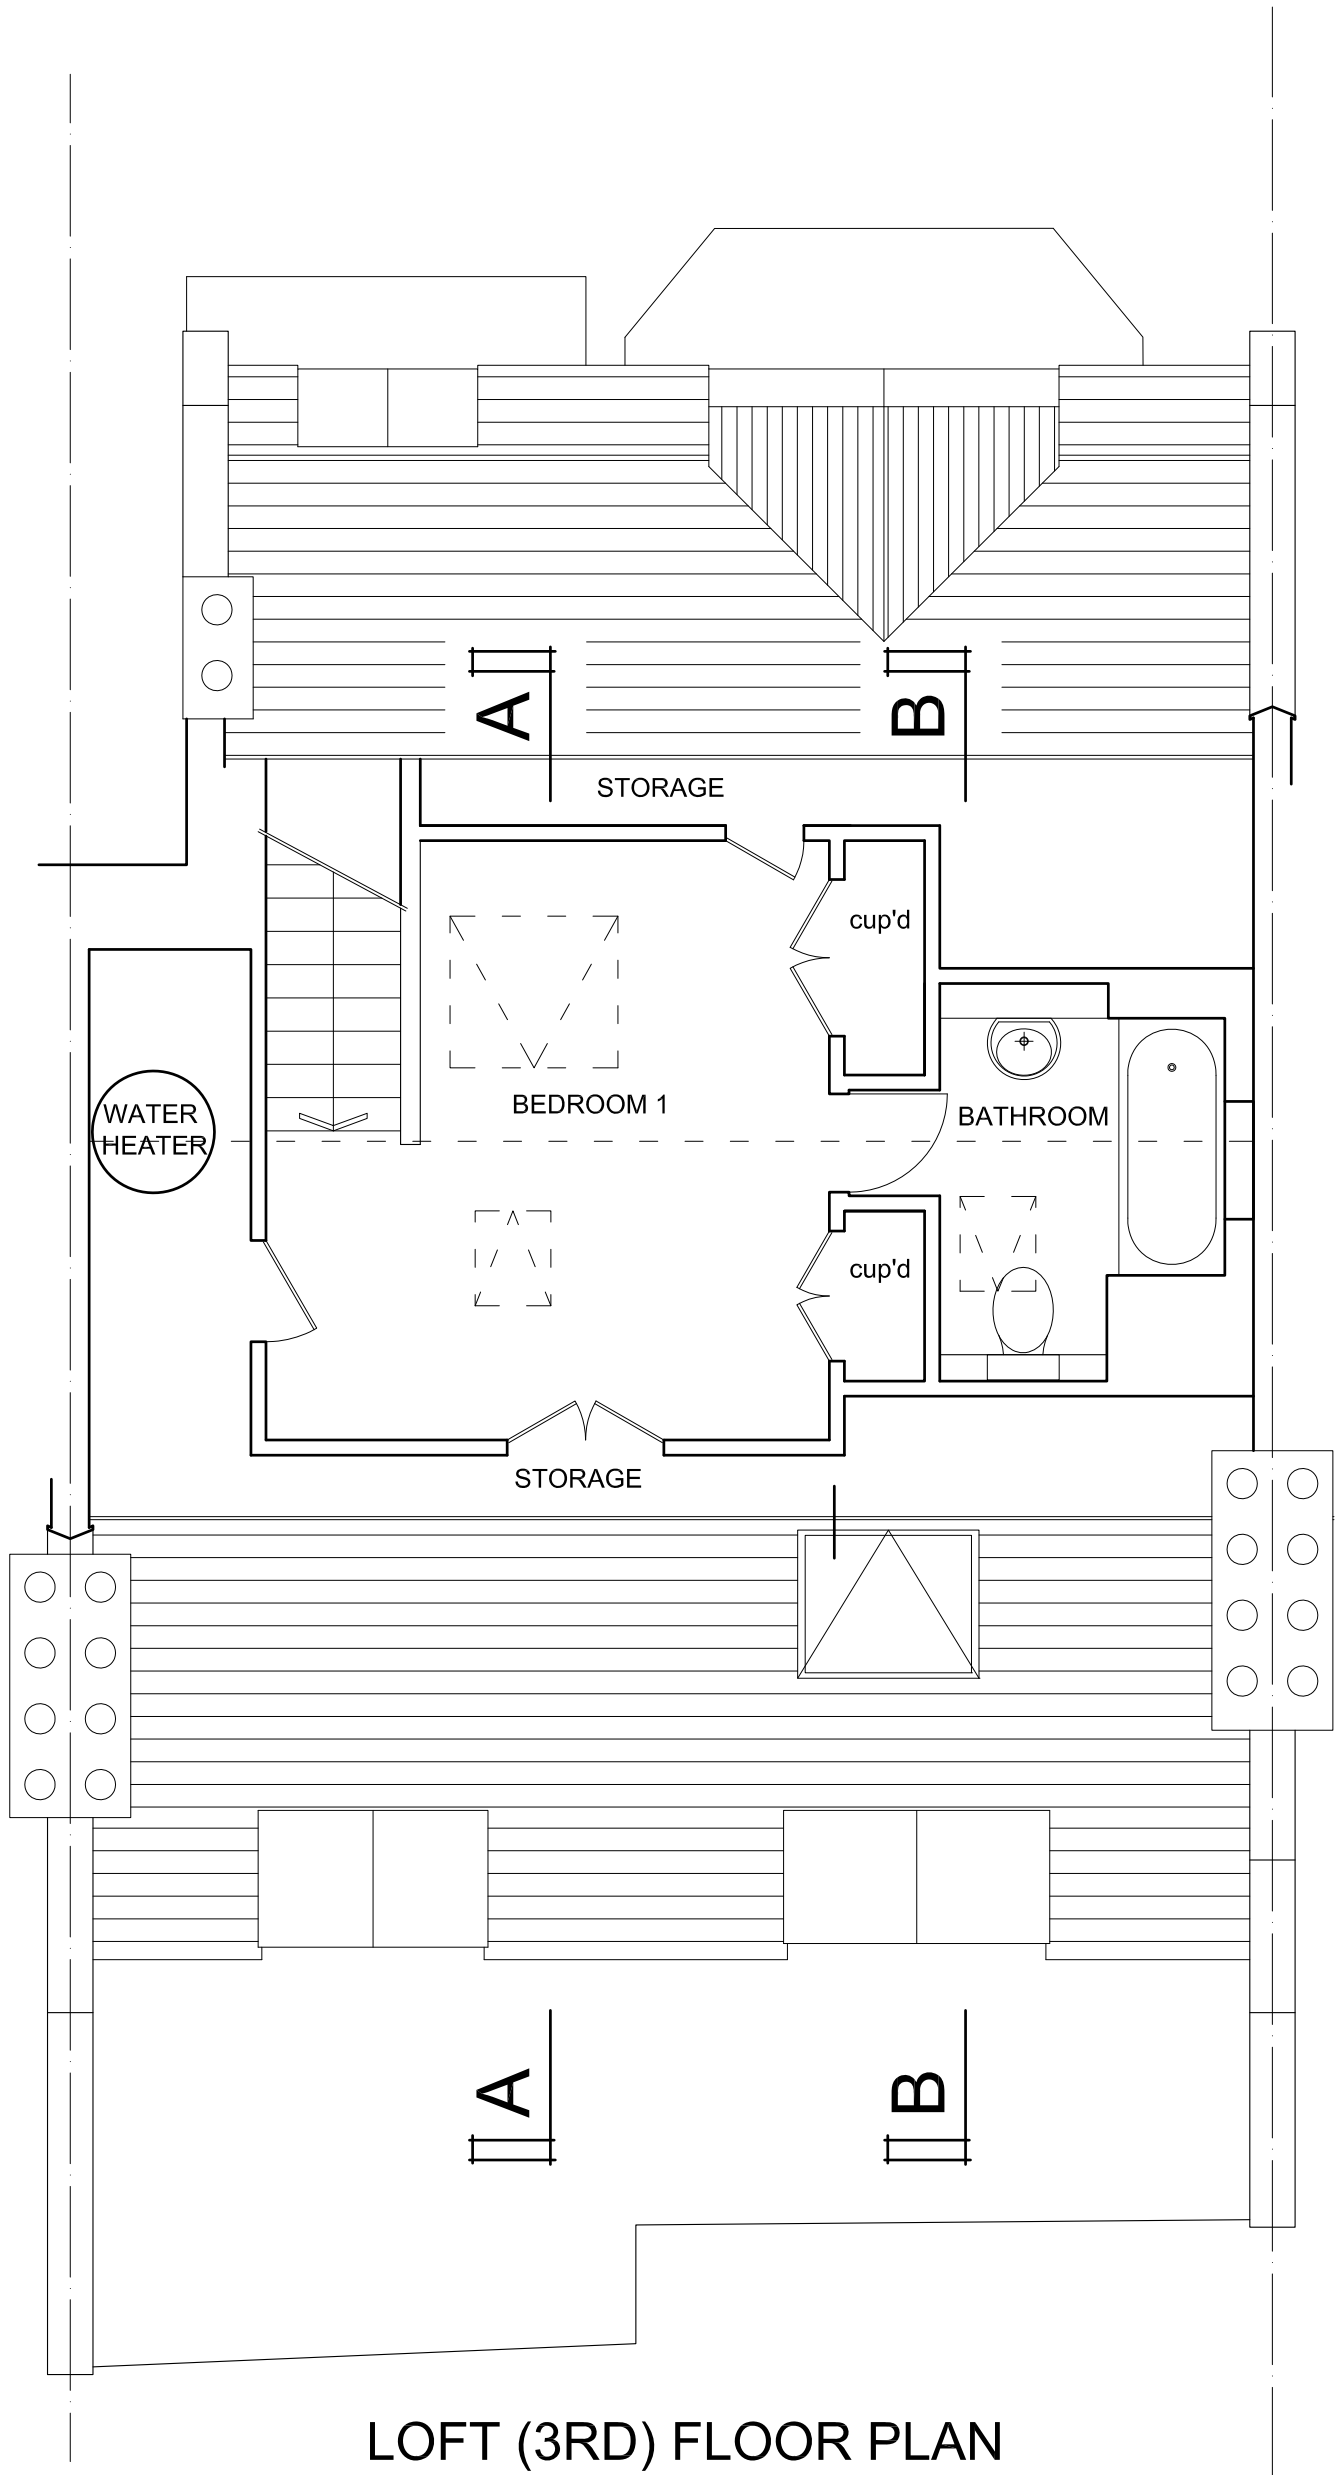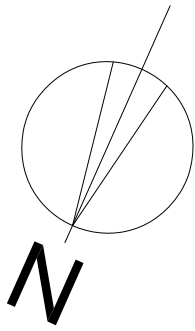

LOFT (3RD) FLOOR PLAN
(ALSO REFERRED TO AS MEZZANINE LEVEL)



REVISIONS			NOTES:	CARYATID architects	TITLE: PROPOSED NEW ROOF WINDOWS FLAT 3 142 GOLDHURST TERRACE NW6 3HP	DRAWING: EXISTING LOFT PLAN
Rev	Date	Detail				
A	07-06-2011	SECTION LINES ADDED	1. ALL DIMENSIONS TO BE CONFIRMED ON SITE 2. DRAWINGS TO BE READ IN CONJUNCTION WITH SPECIFICATION AND ENGINEERS' DRAWINGS.	20 Kings Avenue : Muswell Hill LONDON : N10 1PB Tel : 020 8444 6197		
© Caryatid Ltd 2022			Date : 14-02-2011	Drawn By: laj	Scale: 1:50 (A3)	Revision: A
					Drwg No.: 1103-02	



REAR ELEVATION



REVISIONS		
Rev	Date	Detail
A	07-06-2011	SECTION LINES MOVED
B	22-02-2022	UPDATED TO SHOW ALTERATIONS AT GROUND AND FIRST FLOOR LEVELS

NOTES:

- ALL DIMENSIONS TO BE CONFIRMED ON SITE
- DRAWINGS TO BE READ IN CONJUNCTION WITH SPECIFICATION AND ENGINEERS' DRAWINGS.

© Caryatid Ltd 2022

CARYATID architects

20 Kings Avenue : Muswell Hill
LONDON : N10 1PB
Tel : 020 8444 6197

Date : 14-02-2011

Drawn By : laj



TITLE: PROPOSED NEW ROOF WINDOWS
FLAT 3
142 GOLDHURST TERRACE
NW6 3HP

Scale : 1:50 (A3)


Revision : B

DRAWING : EXISTING
REAR ELEVATION

Drwg No. : 1103-03

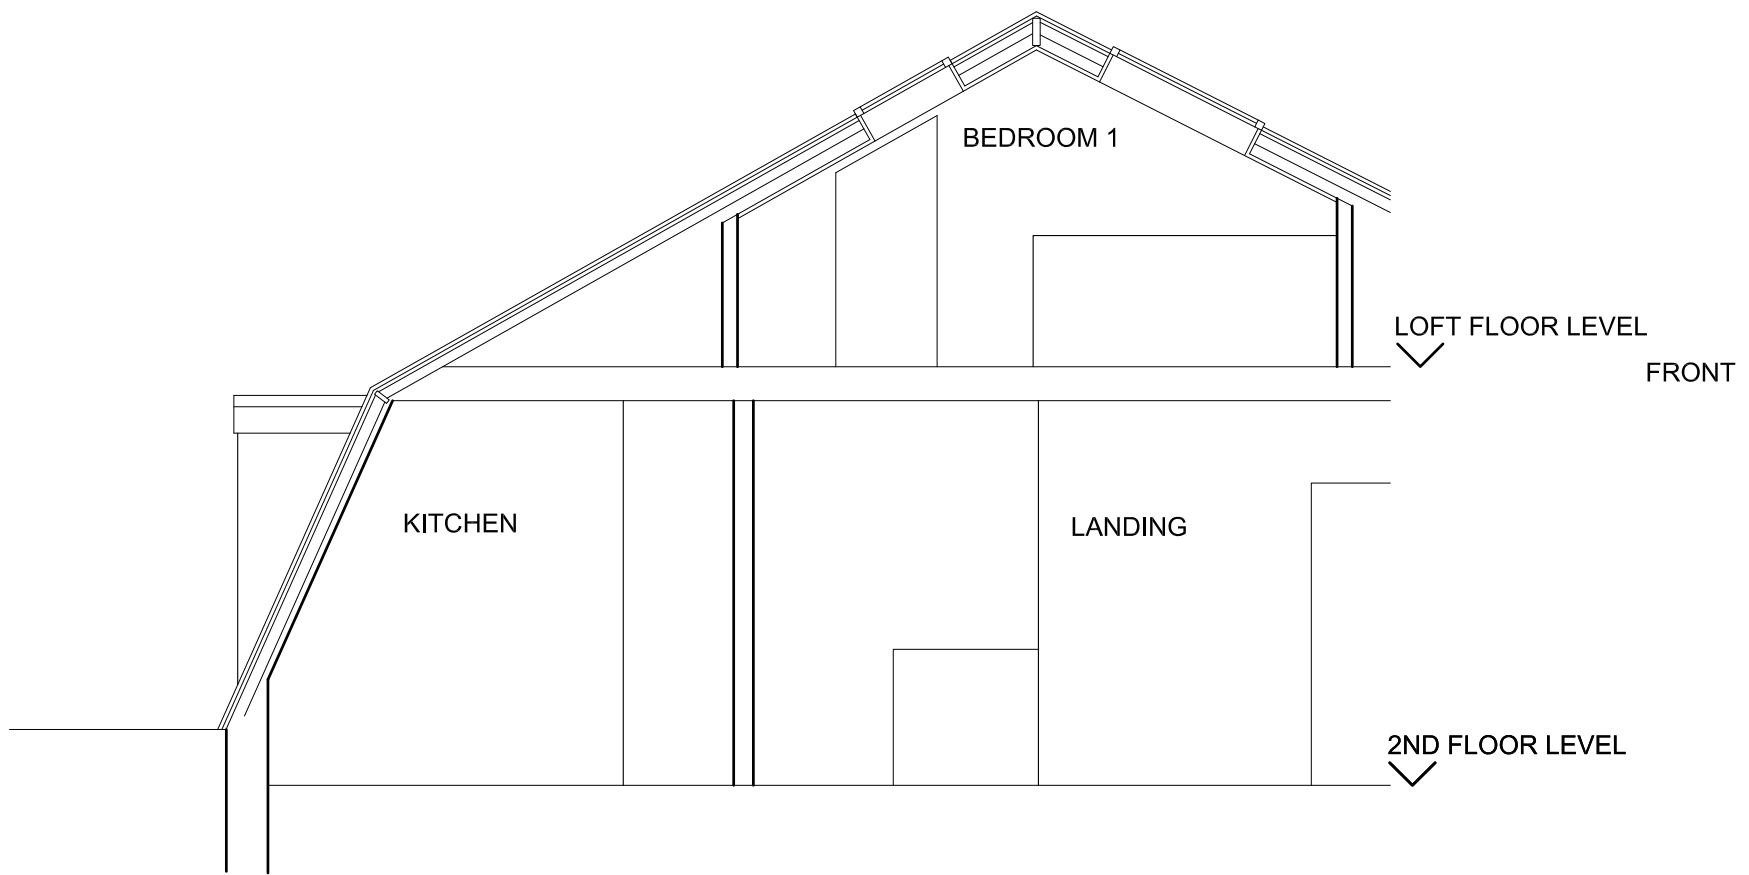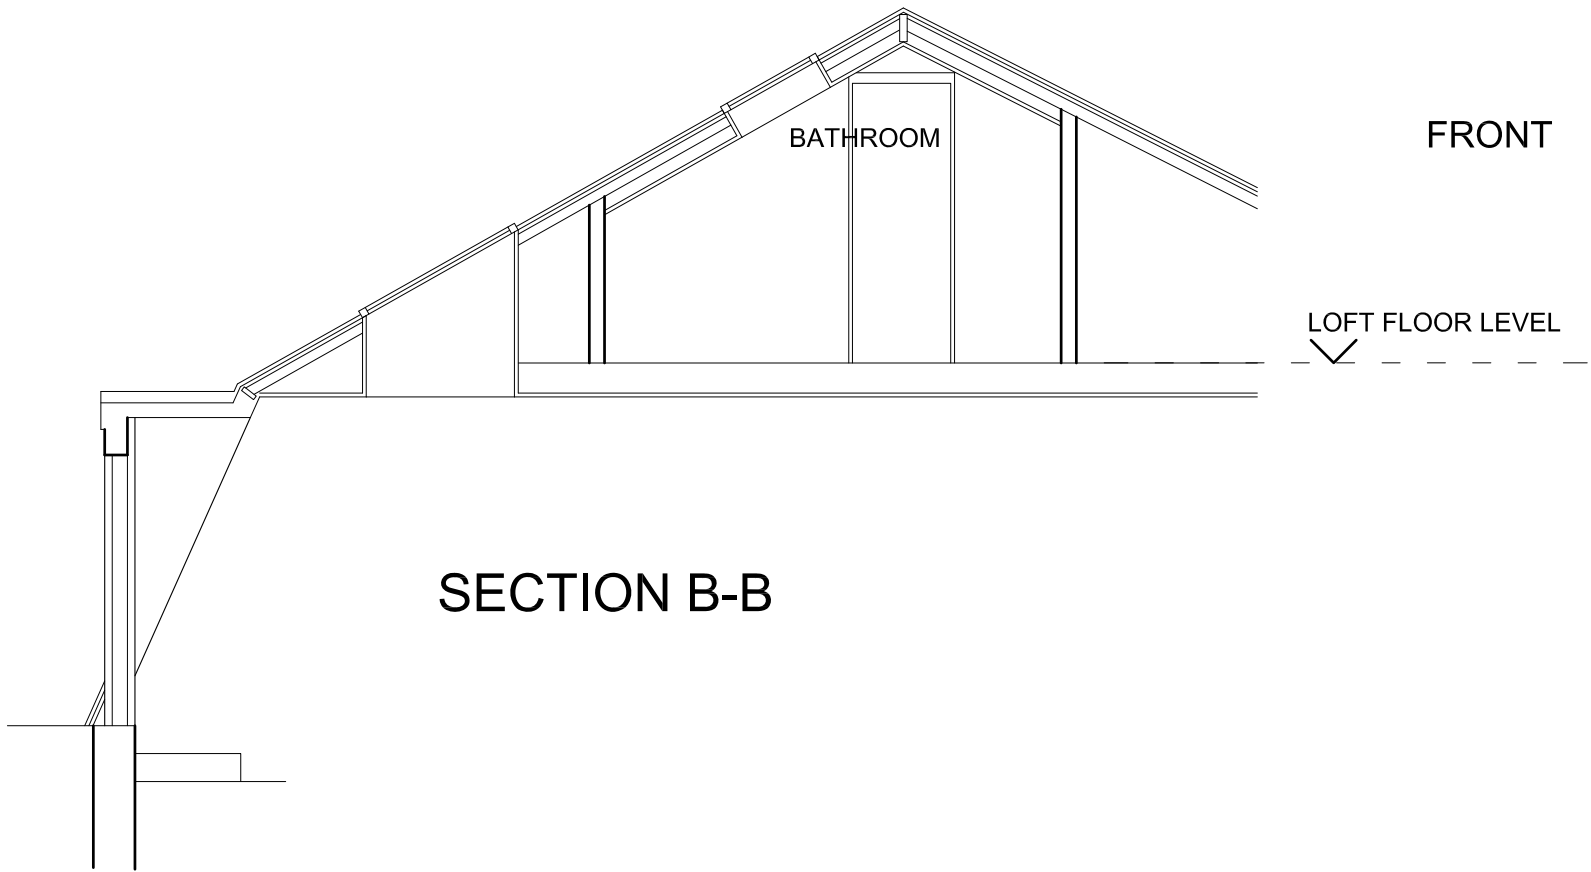

SECTION A-A

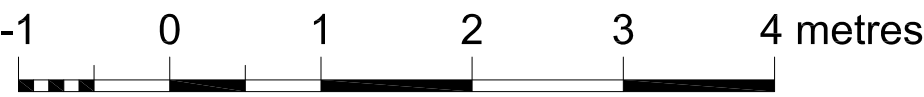

REVISIONS			NOTES:	CARYATID architects	TITLE:	DRAWING:
Rev	Date	Detail				
A	07-06-2011	SECTIONS AMENDED	1. ALL DIMENSIONS TO BE CONFIRMED ON SITE 2. DRAWINGS TO BE READ IN CONJUNCTION WITH SPECIFICATION AND ENGINEERS' DRAWINGS.	20 Kings Avenue : Muswell Hill LONDON : N10 1PB Tel : 020 8444 6197	PROPOSED NEW ROOF WINDOWS FLAT 3 142 GOLDHURST TERRACE NW6 3HP	EXISTING SECTIONS
© Caryatid Ltd 2022			Date : 14-02-2011	Drawn By : laj	Scale : 1:50 (A3)	Revision : A
					Drwg No. :	1103-04