
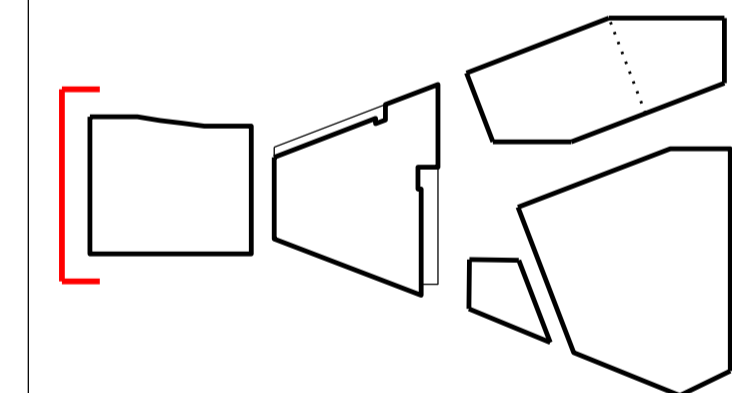


Revisions	By	Chk
\ 210305 Issued For Planning	MB	GP
A 210305 Issued For Planning (no annotation)	MB	GP
B 210310 Issued for Planning	MB	GP
C 210310 Issued for Planning (no annotation)	MB	GP
D 220211 Issued for Planning	DD	GP
E 220216 Issued For Planning (no annotation)	DD	GP

Notes

← FACADE ALONG PARTY WALL WITH PANCRAS WAY CONTEXT →

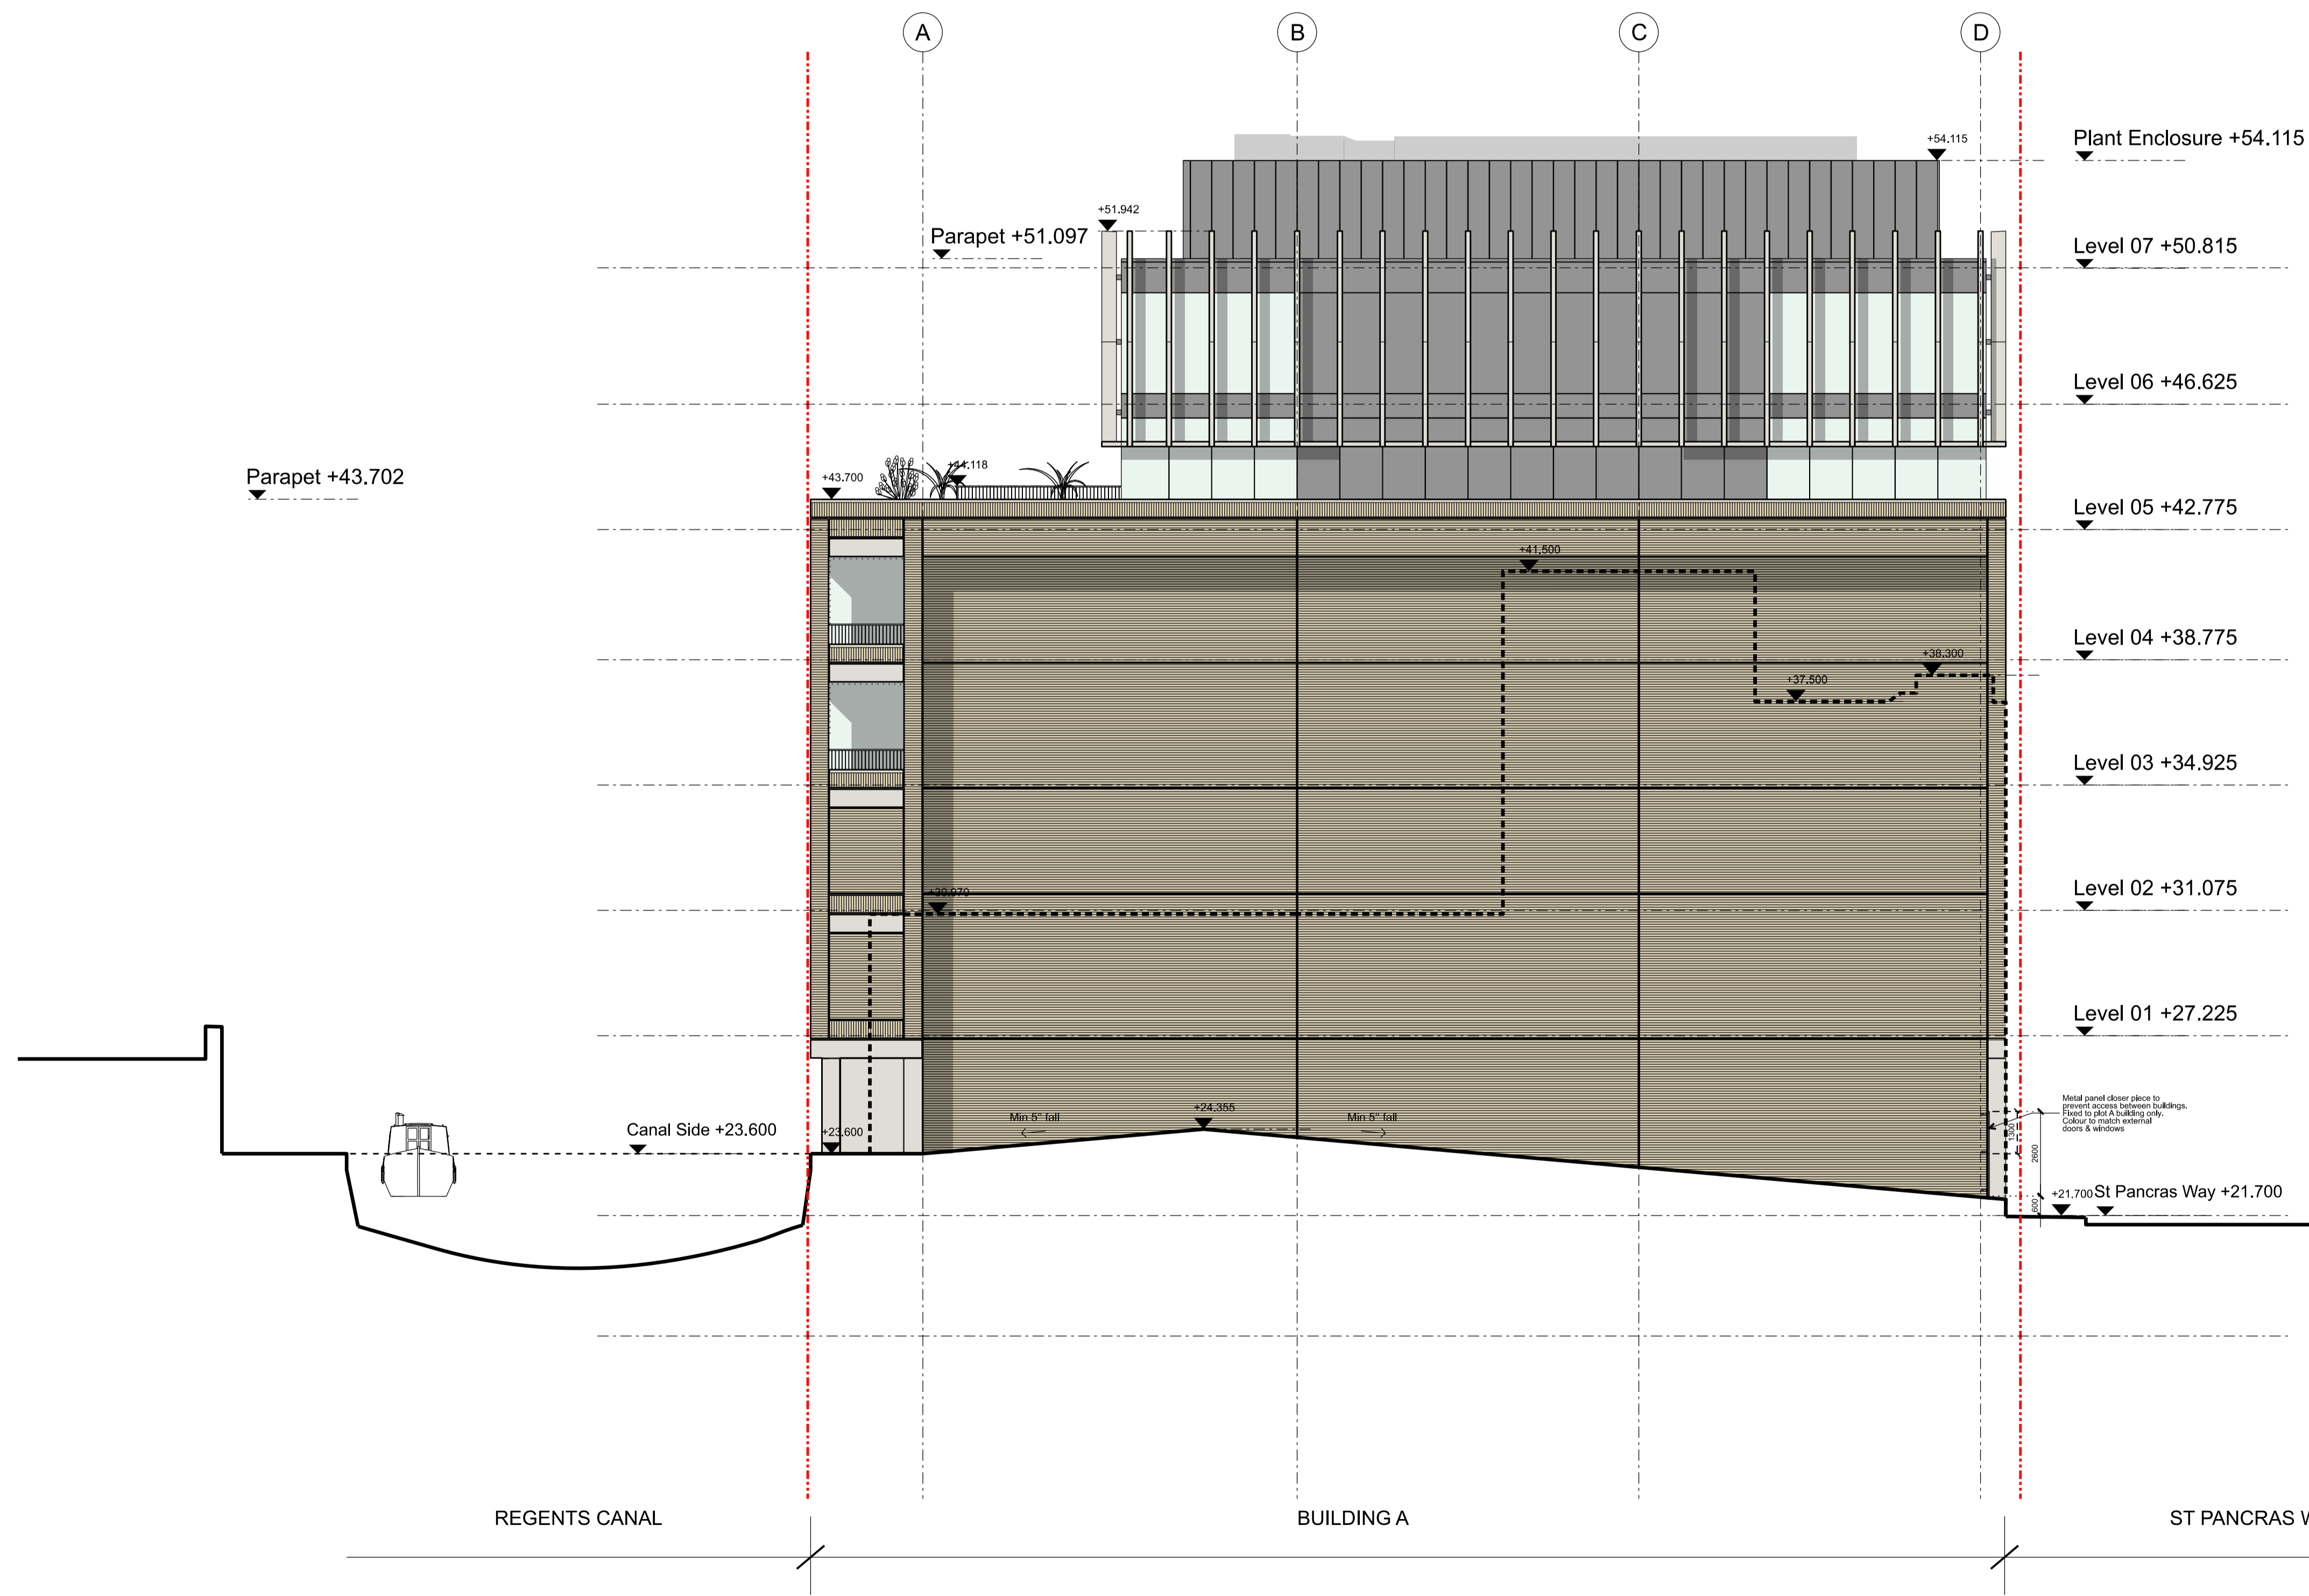

**BENNETTS ASSOCIATES**

1 Rawstorne Place, London EC1V 7NL  
 T +44(0)207 5203300 • www.bennettsassociates.com  
 E mail@bennettsassociates.com  
 For Bennetts Associates' electronic information issue disclaimer -  
 www.bennettsassociates.com/information/disclaimer/

Project Project No. 1603  
**The Ugly Brown Building**  
 Reef Estates

Drawing Title  
**Building A**  
 Proposed North Elevation

Drawing Number Revision/Suitability  
 2004\_P\_311 E

Scale @ A3 Scale @A1 Revision Date  
 1 : 250 1 : 125 220216  
YY MM DD