
 
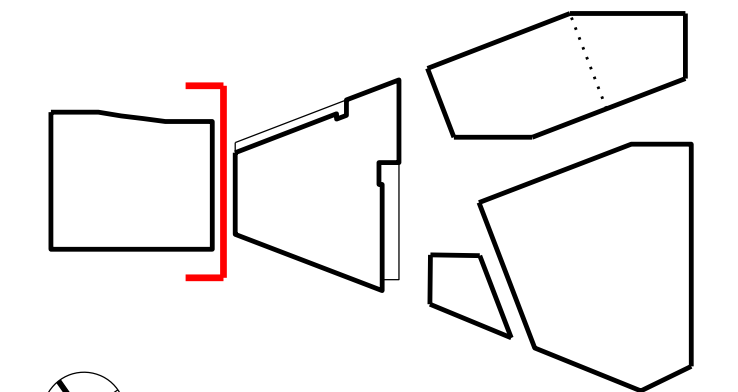


Revisions	By	Chk
\ 210305 Issued For Planning	MB	GP
A 210305 Issued For Planning (no annotation)	MB	GP
B 210310 Issued For Planning	MB	GP
C 210310 Issued For Planning (no annotation)	MB	GP
D 220211 Issued For Planning	DD	GP
E 220216 Issued For Planning (no annotation)	DD	GP

Notes

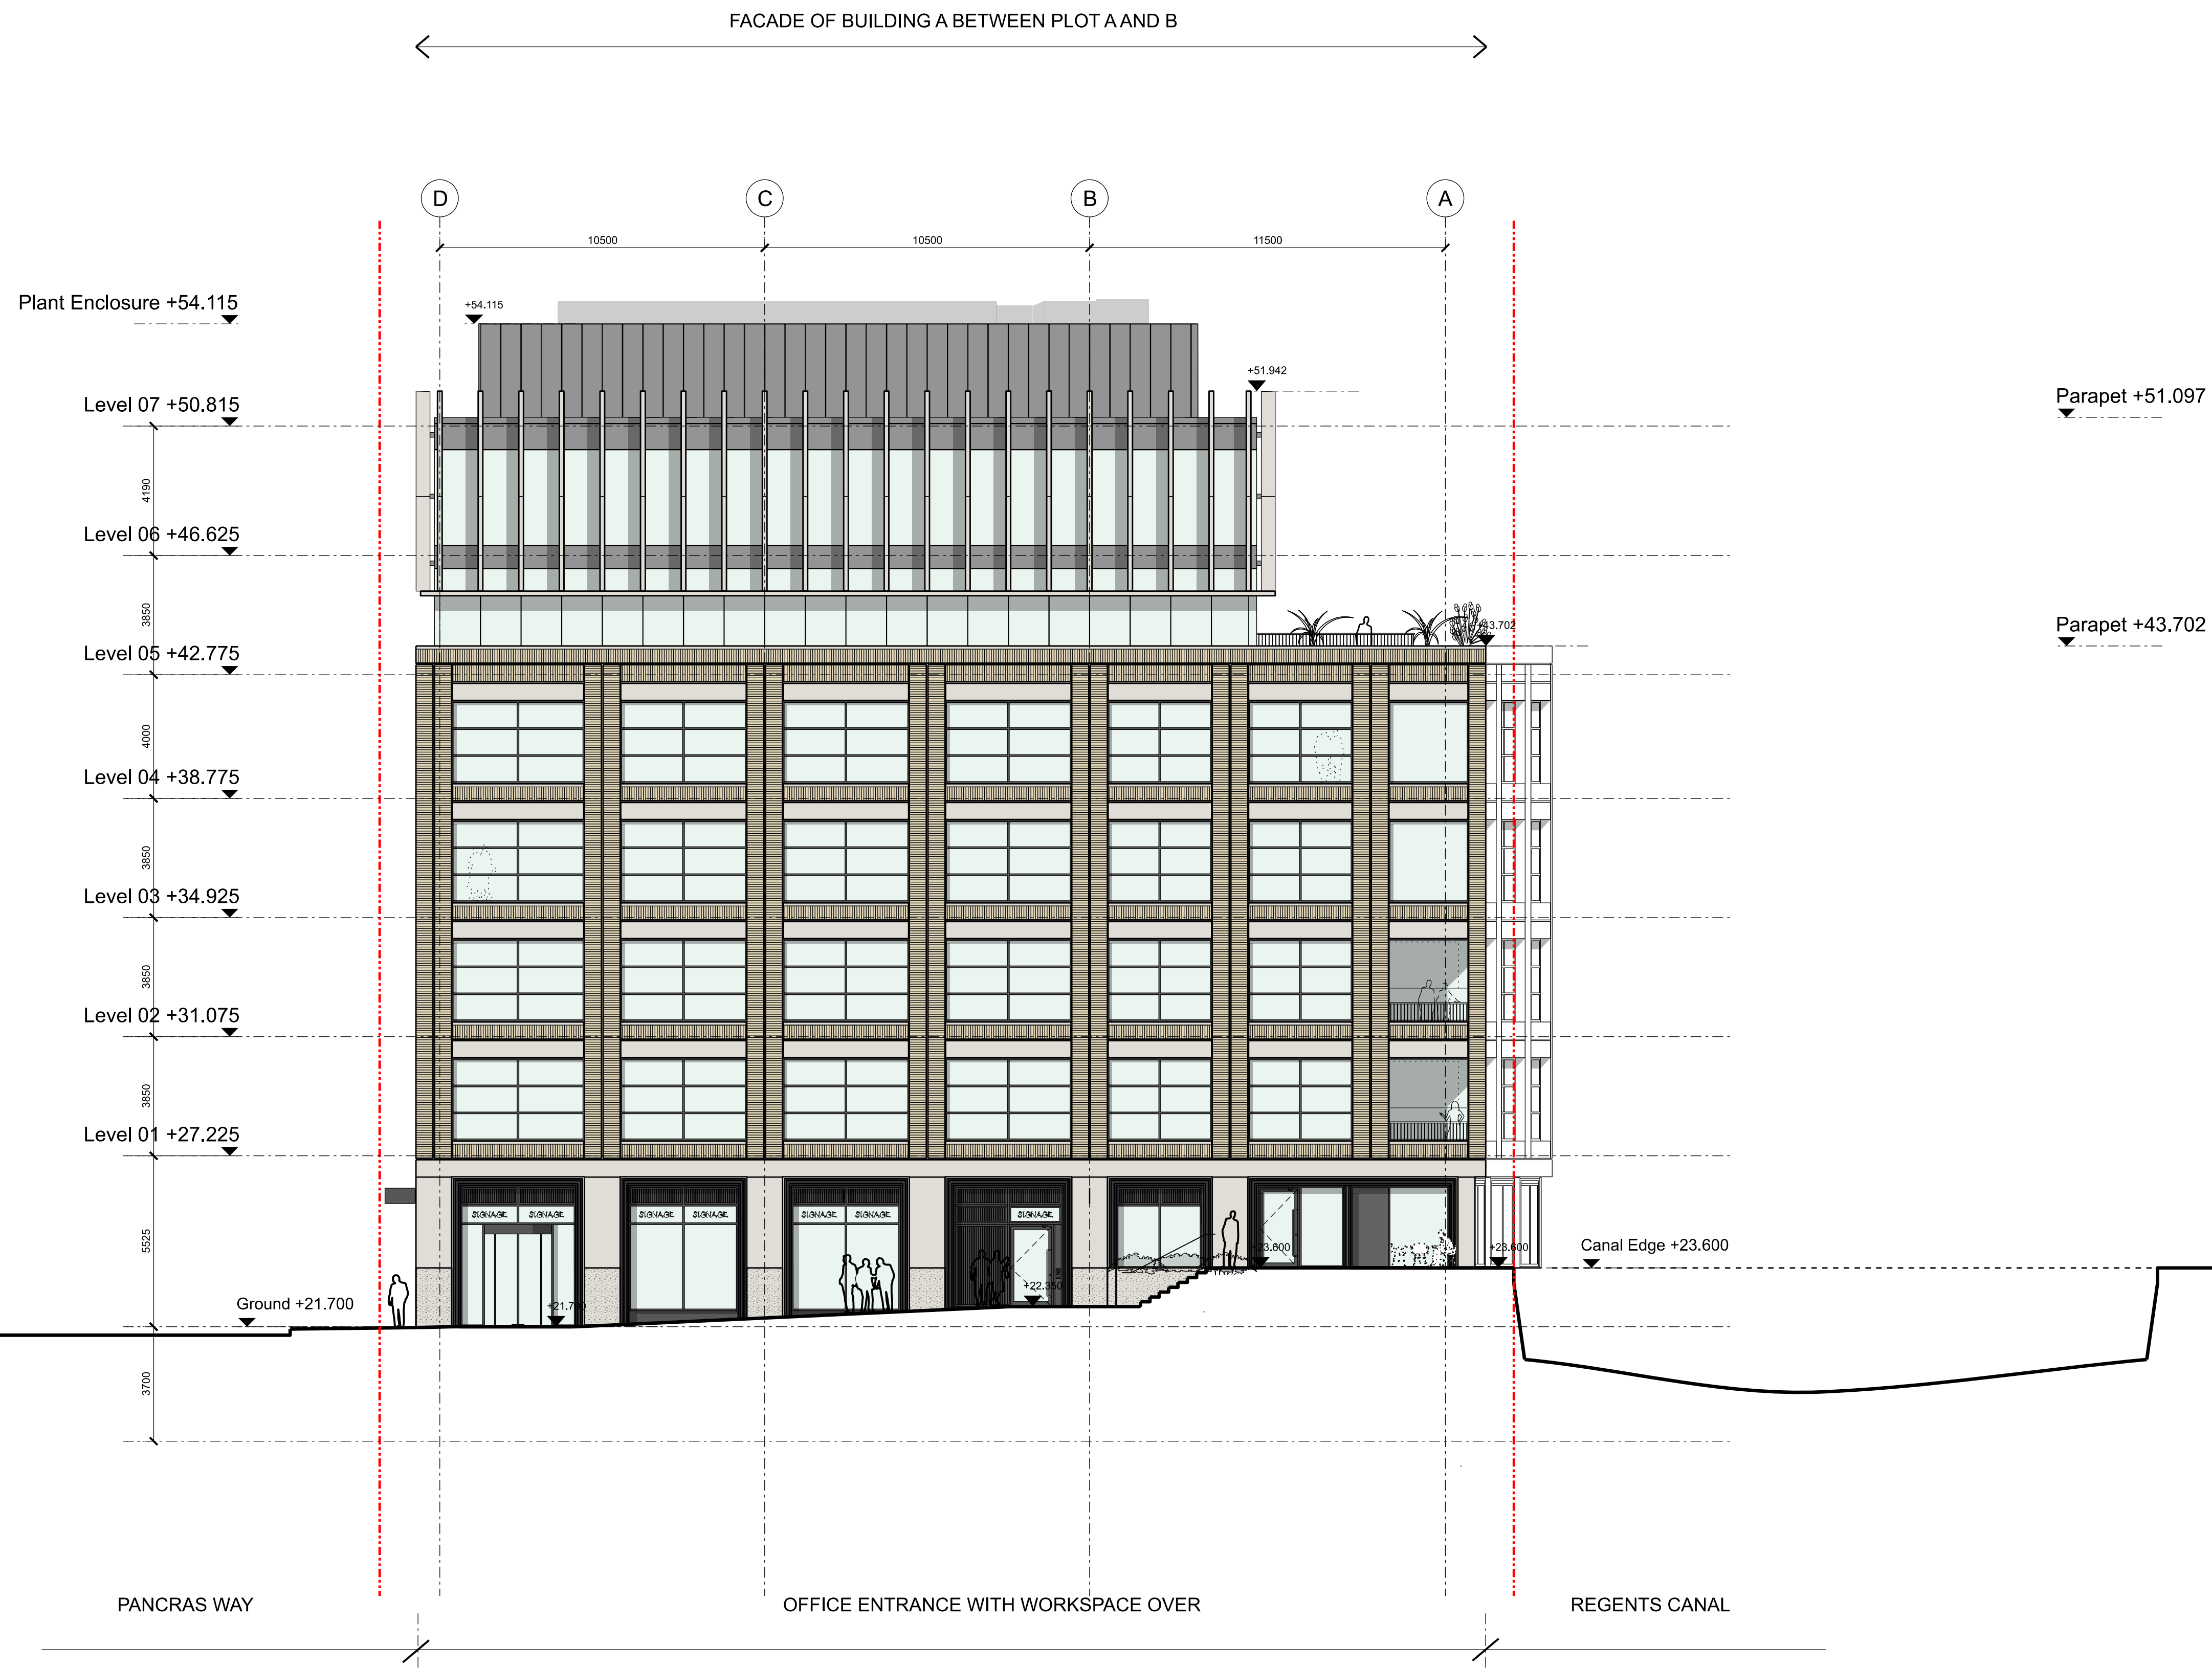

BENNETTS ASSOCIATES

1 Rawstorne Place, London EC1V 7NL
T +44(0)207 5203300 • www.bennettsassociates.com
E mail@bennettsassociates.com

For Bennetts Associates' electronic information issue disclaimer -
www.bennettsassociates.com/informationaldisclaimer/

Project 1603
The Ugly Brown Building
Reef Estates

Drawing Title
Building A
Proposed South Elevation

Drawing Number
2004_P_313

Revision/Suitability
E

Scale @ A3
1 : 250

Scale @A1
1 : 125

Revision Date
220216
YY MM DD