
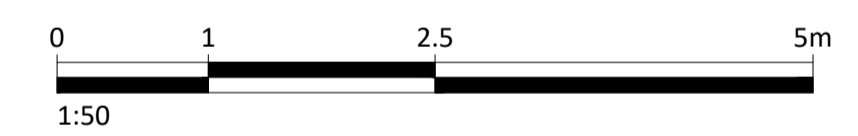


— Denotes 'Changed / Revised' information  
 — Denotes 'On Hold / In Abeyance' information

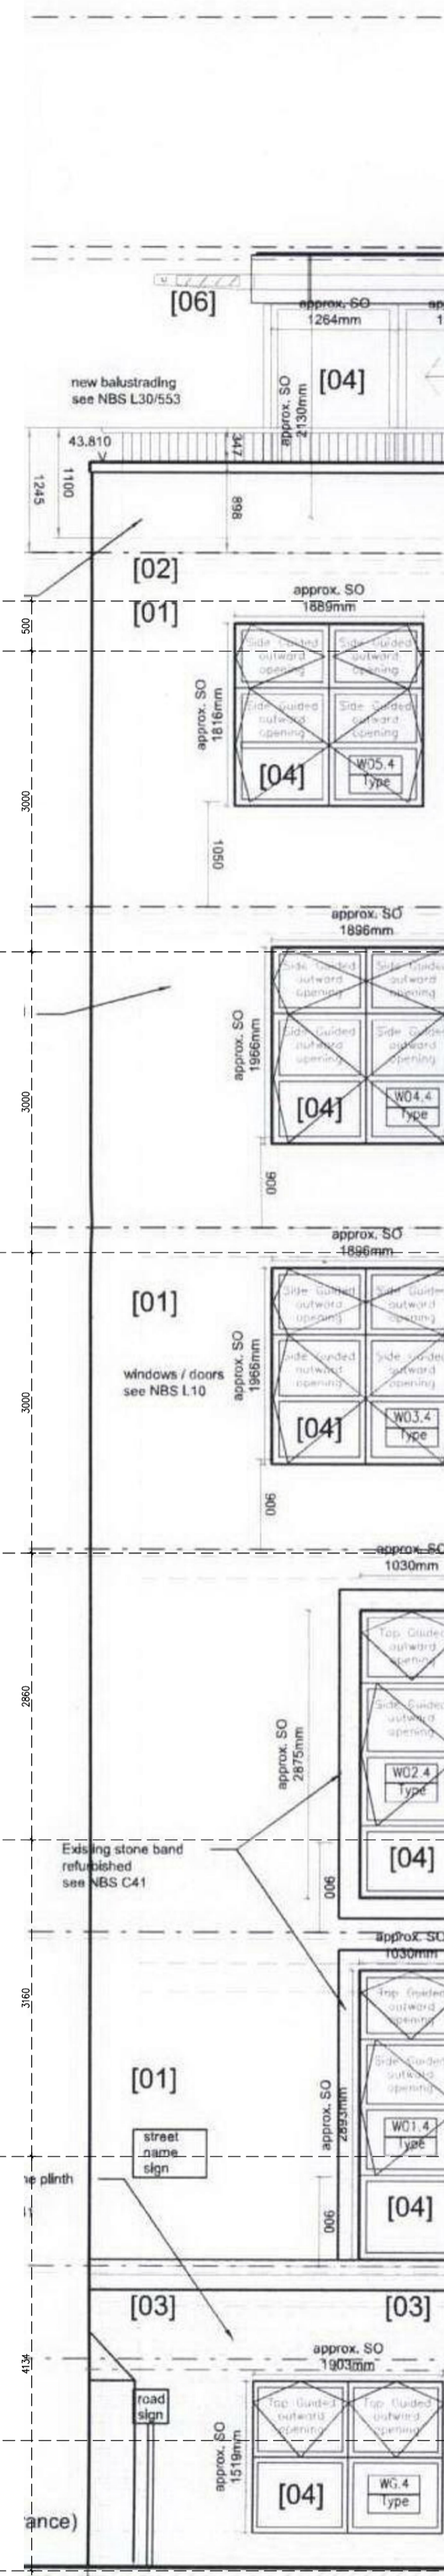

Rev.	Description	By	Date
P 9	For Information ----	M.H	21.02.22

Client  
**Gil Levy**

Project  
**18 Stukeley St.**

Title  
**North West Elevation Proposed**

Drawing No. **18STU-1170** Rev. **P9**

Project No.	Scale	1:50 @ A1	1:100 @ A3
<b>123</b>	M.H	M.H	M.H
	Drawn	Checked	Date
	M.H	M.H	22.02.2021

Do not scale from this drawing. All dimensions should be checked and confirmed on site before the commencement of work. All discrepancies must be reported. Subcontractors must verify all dimensions on site before making a shop drawing or commencing manufacturing. This drawing is subject to copyright. ©