


LOWER GROUND FLOOR  
 EXISTING PLAN  
 SCALE 1:100



LOWER GROUND FLOOR  
 PROPOSED PLAN  
 SCALE 1:100

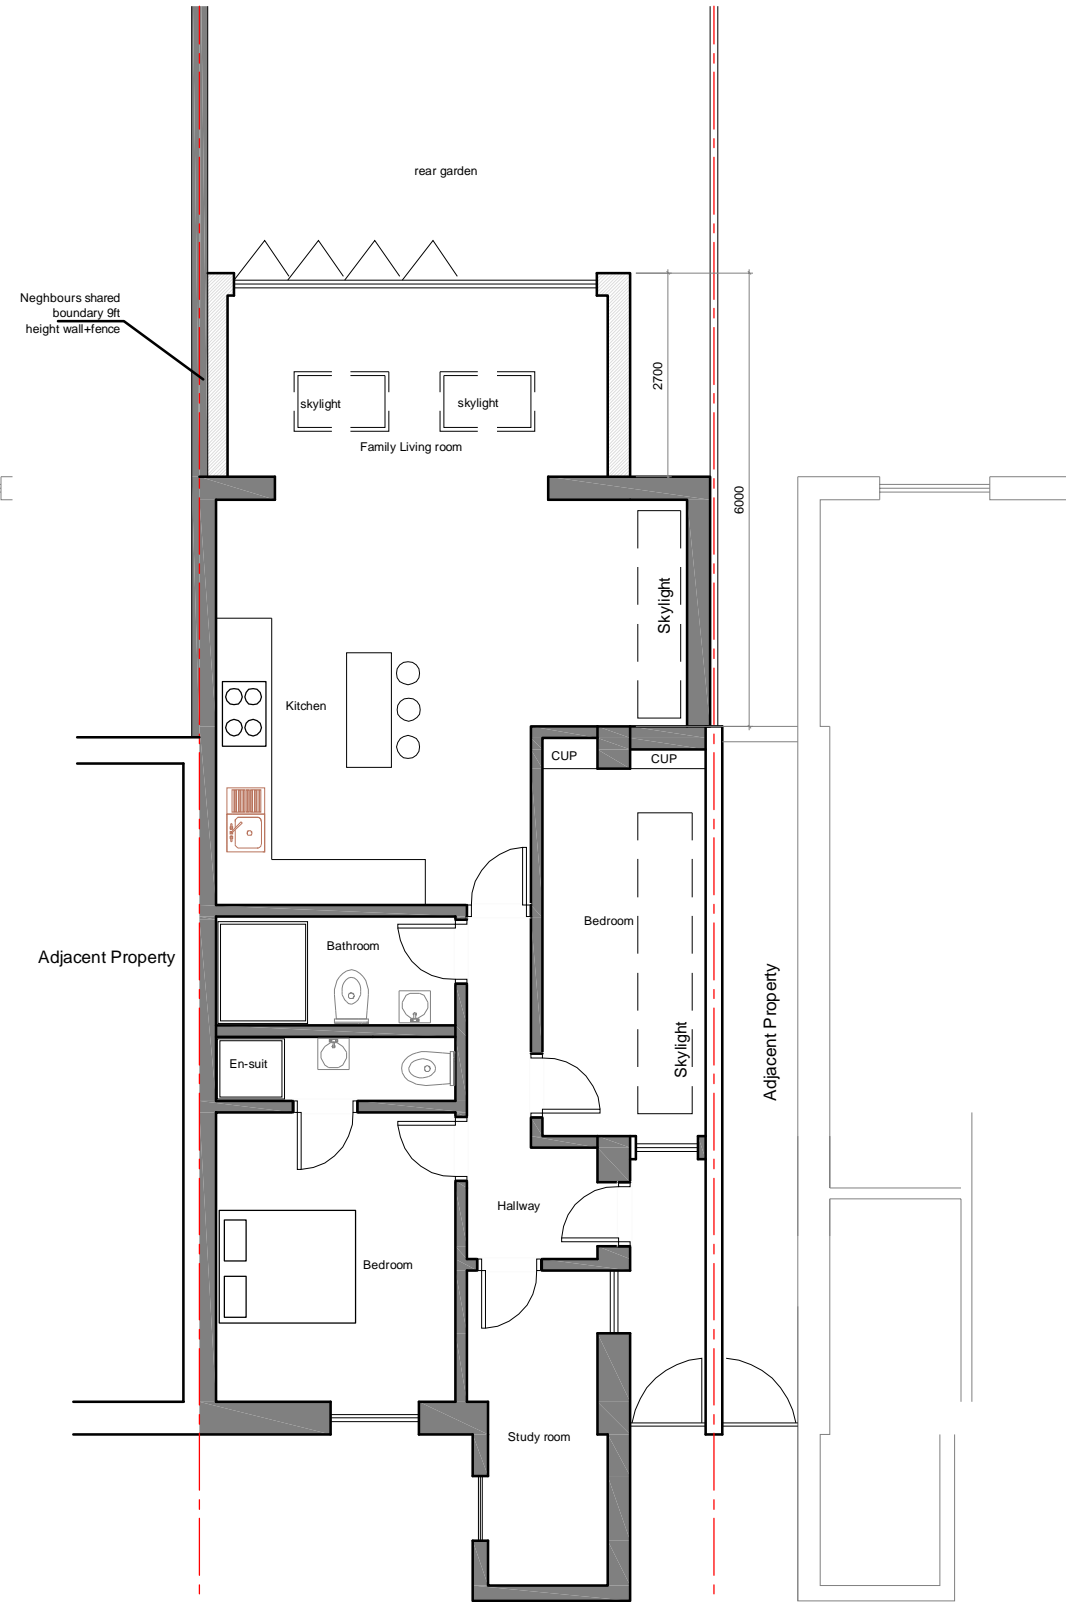

LOCATION PLAN SCALE: NTS

Revision	V1	24.02.2022	First issued for comments and approval
----------	----	------------	--



**ULAS PLANNING**

www.ulasplanning.co.uk - info@ulasplanning.co.uk  
 9 Dispensary Lane Hackney Central - LONDON  
 T . 0778 339 78 67

<b>Project</b>	70A Marquis Road, London, NW1 9UB		
<b>Drawing</b>	Lower ground floor plans	<b>Scale</b>	1:100 @ A3
<b>No</b>	21_32-P-01	<b>Date</b>	24.02.2022
<b>Rev No</b>	V1	<b>By</b>	U. Turk