



**S** SIGNAGE FIXTURE SCHEDULE

DESIGN ID	COUNT	DESCRIPTION	RESP	COMMENTS
XS001	2	NEW FASCIA & WORDMARK TO EXISTING PROJECTING SIGN	SB	-
XS101	1	CUSTOM SIGN - FACE FIXED ILLUMINATED WORDMARK ON BLACK FACIA - 170MM	SB	-
XS208	1	MOP SIGN - CEILING ILLUMINATED	SB	SINGLE SIDED SIGN
XS501	96	MANIFESTATION DOTS	CM	50MM DIAMETER

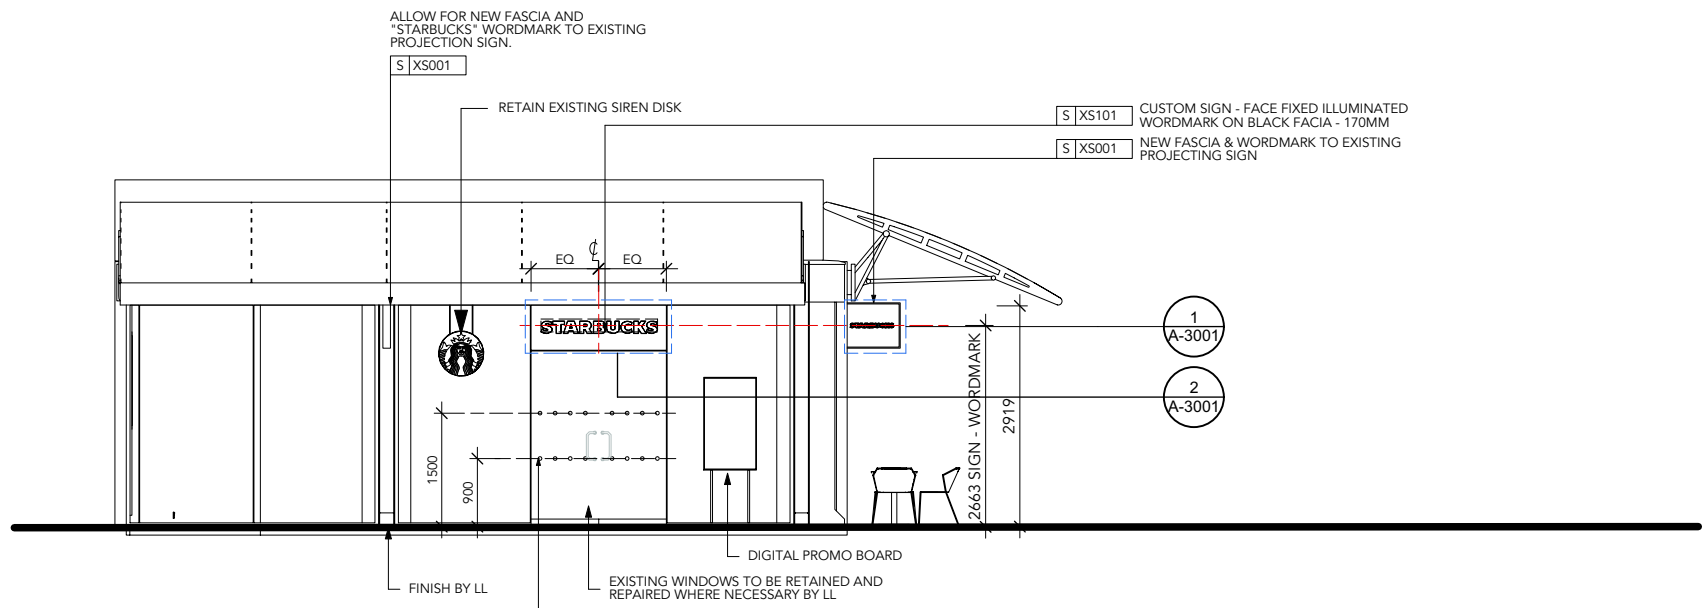

**1** EXTERIOR ELEVATION - MAIN SHOPFRONT  
Scale: 1:100

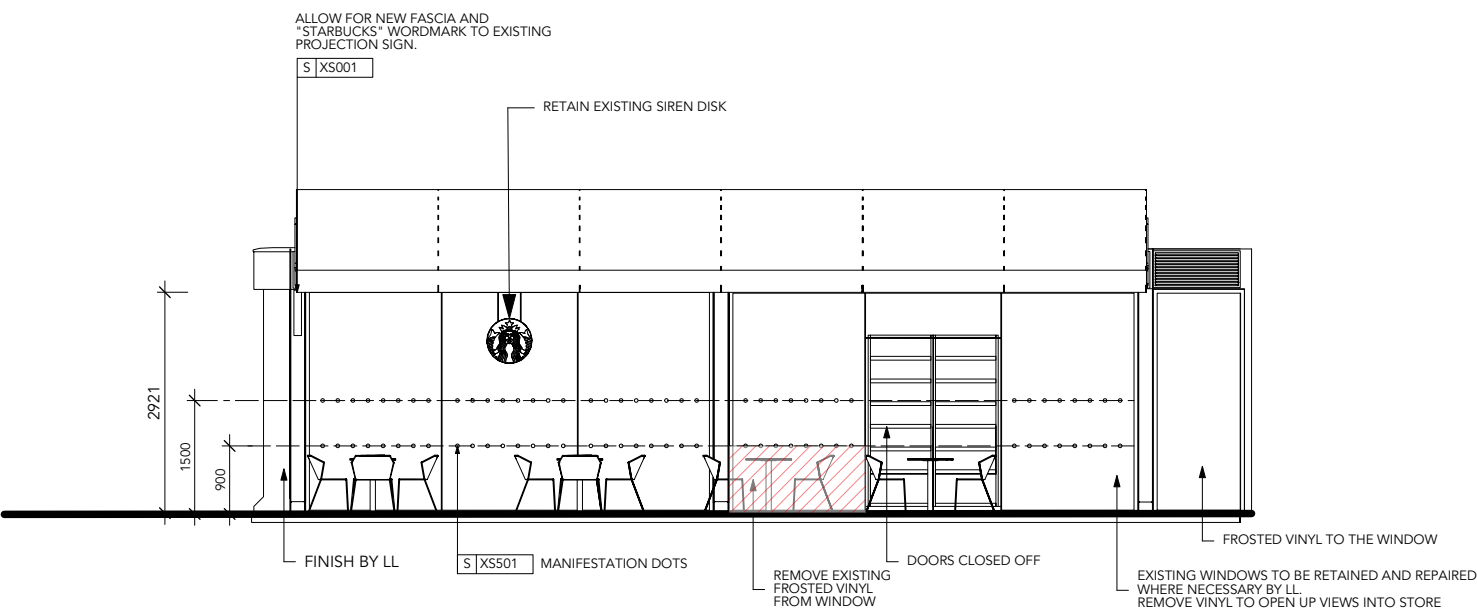


**2** EXTERIOR ELEVATION - SECONDARY SHOPFRONT  
Scale: 1:100

**DRAWING NOTES**

REV	DATE	DESCRIPTION	BY

CLIENT:  
PROJECT: BRUNSWICK CENTRE  
ADDRESS: UNIT 7, BRUNSWICK CENTRE, LONDON WC1N 1AW  
SHEET TITLE: PROPOSED ELEVATIONS  
DRAWN BY: GP SCALE: 1:100 DRAW DATE: 24.02.2022 REVISION DATE:  
CHECKED BY: RM @A3  
DRG NO: 12420- A-2002 REV:

 

**evolve.**  
Evolve Architecture  
6 Beaufighter Road  
Weston-Super-Mare  
North Somerset  
BS24 8EE  
01934 411291  
mail@evolve-architecture.com

THIS DRAWING AND ITS DATA IS THE PROPERTY OF EVOLVE ARCHITECTURE & SHALL NOT BE REPRODUCED WITHOUT THE COMPANY'S CONSENT. DO NOT SCALE. WRITTEN DIMENSIONS TAKE PREFERENCE. ANY DISCREPANCIES SHOULD BE REPORTED TO EVOLVE ARCHITECTURE IMMEDIATELY. IF IN DOUBT ASK.