


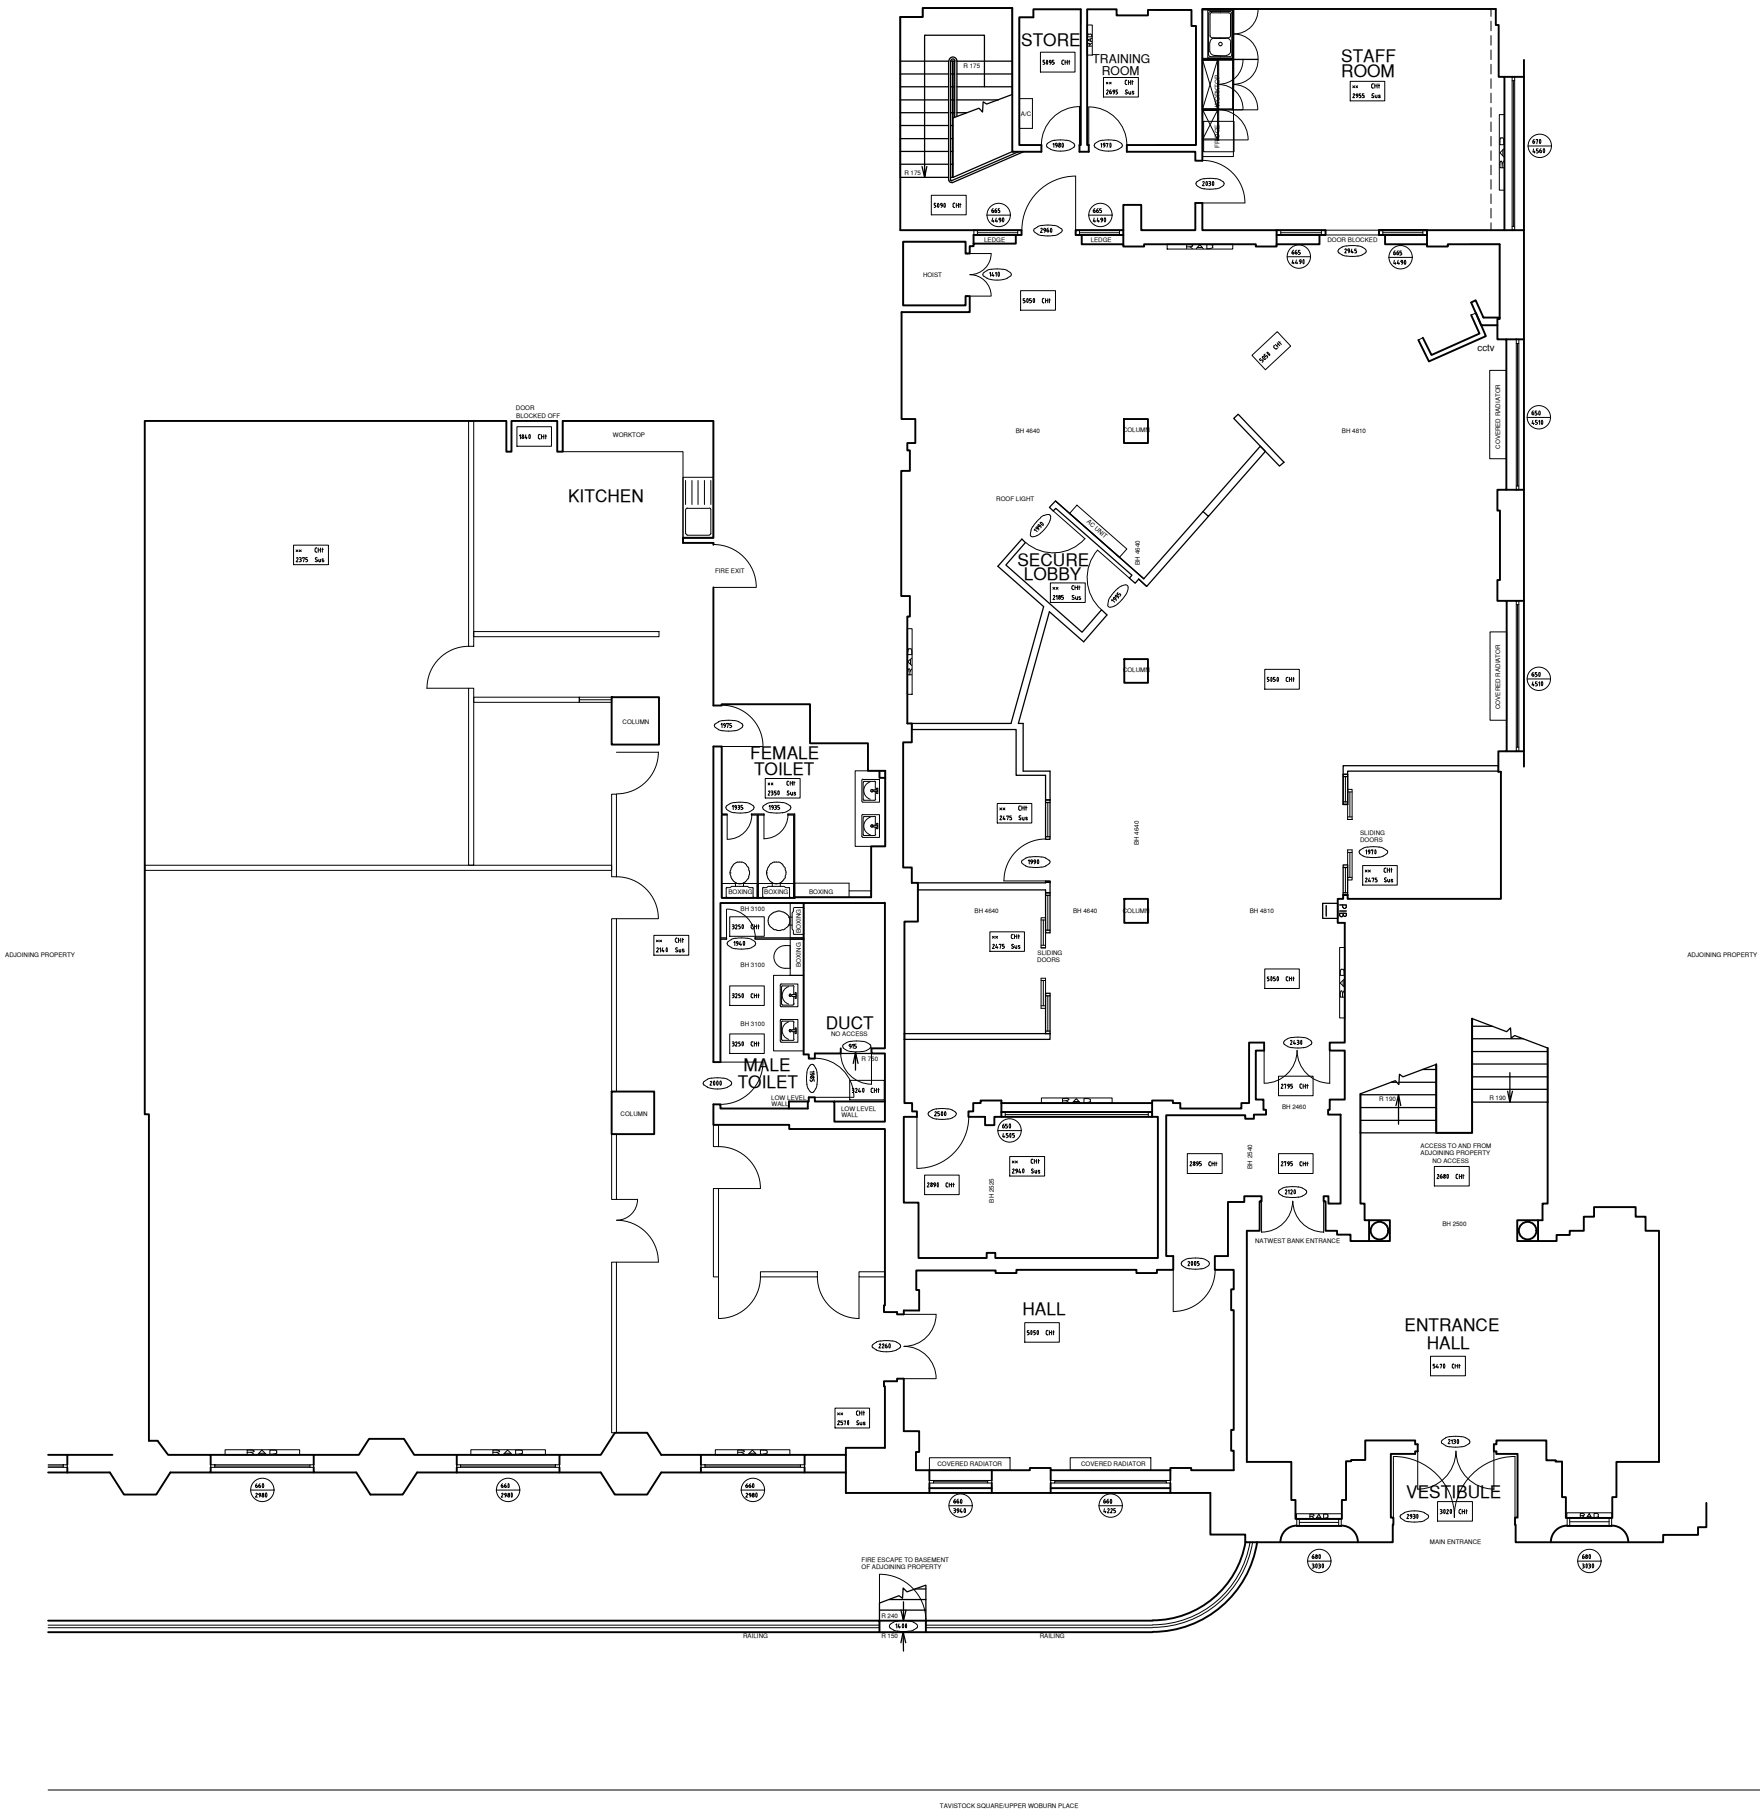

Architecture

Lewis & Hickey Ltd
1 St. Bernard's Row
Edinburgh, EH4 1HW
0131 343 6222
edinburgh@lewishickey.com

Edinburgh | Guildford | London | Manchester | Nottingham



rev.	date	description		drawn	checked
address NW TAVISTOCK SQUARE BMA HOUSE LONDON WC1H 9JA					
ref no.		sortcode			
description GROUND FLOOR PLAN PROPOSED					
status					
IPMS1		sqm			
IPMS2		sqm			
IPMS3		sqm			
scale 1:150		paper size A3		brand	
drn	date	chk	date		
PD	22.02.22	RH	23.02.22		
nw drawing number E7213-GA-GD					rev. -