


01 Roof Plan
Scale: 1:100

02 Loft floor plan
Scale: 1:100

KEY TO NOTES	
1	New roof extension at first floor level over exst flat roof & incorporating existing hipped roof
2	New hipped roof in tiles to match exst.
3	Leaded dormer & timber windows, casements in opaque glass & to match profile of NO 19 flank dormer
4	Leaded dormer cheeks
5	Exst eaves of hipped roof bridged over with soffit under
6	Exist hipped roof taken down
7	Exst window re sited to algin with dormer
8	New brickwork to match existing
9	Velux rooflight

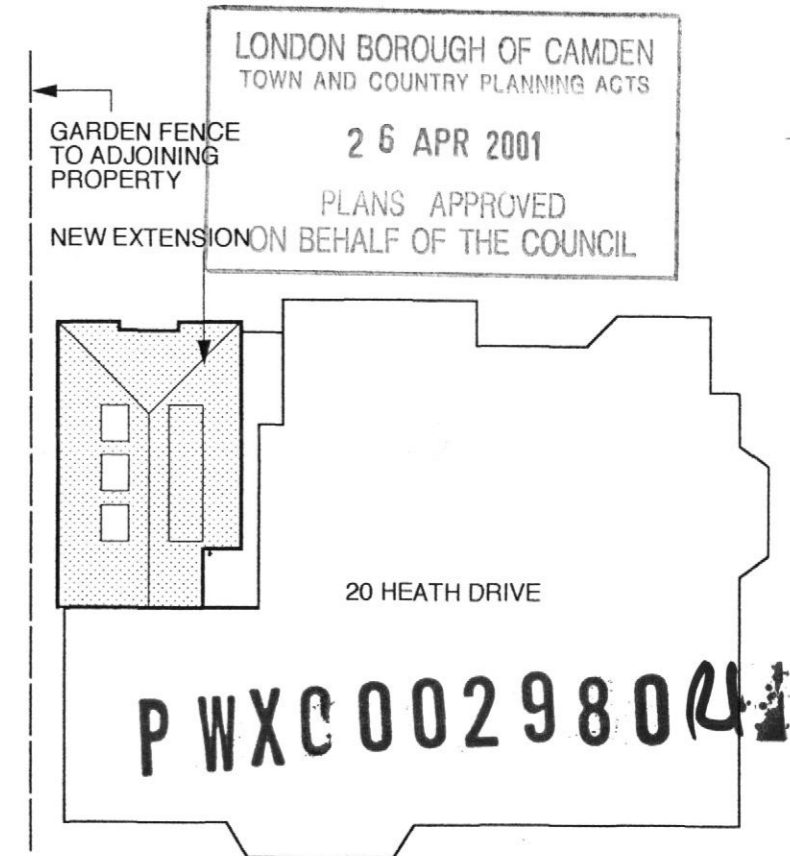

03 Location Plan
Scale: 1:250

Rev.	Date.	Amendments.	Rev.	Date.	Amendments.	Status stamp.	Notes.	Client.	Project title.	Shaheen Haq Associates				
A	14.11.00	Revised to show plant in loft space and elevation drawings			scale amended to correspond to		1. Where applicable, this drawing is to be read in conjunction with Shaheen Haq Associates specification. 2. Do not scale from this drawing. If in doubt, ask! 3. All dimensions to be checked on site prior to commencement of works. Contractor to report back any discrepancies found in site conditions. 4. These drawings are not to be copied or reused without the written consent of Shaheen Haq Associates	Kenley overseas Ltd.	Flat 1 20 Heathdrive London NW3	78 Fonthill Road London N4 3HT Tel: 020 7263 0635 Fax: 020 7281 1310 email: This drawing is the copyright of Shaheen Haq Associates				
									Location plan First floor and roof plan	Job No. 201	Drawing No. 03(PL)02	Revision. A		
									Scale: 1-100 @ A3 0 0.5 1 1.5 2 2.5m	Size: A3	Date: 24.10.00	Drawn. SHA	Checked.	Authorised.