

General Notes

THIS DRAWING IS FOR DESIGN INTENT PURPOSES ONLY, NOT FOR CONSTRUCTION.

HEATHERWICK STUDIO TAKE NO RESPONSIBILITY FOR ANY DIMENSIONS OBTAINED BY MEASURING OR SCALING FROM THIS DRAWING.

ALL DIMENSIONS AND LEVELS ARE TO BE CHECKED ON SITE BEFORE PROCEEDING.


THIS DRAWING MUST BE READ IN CONJUNCTION WITH RELEVANT CONSULTANT AND SPECIALIST DRAWINGS.

ALL STRUCTURE, MEP, LIGHTING, PLANTING CIVILS & DRAINAGE ARE INDICATIVE ONLY. THE SIZING OF STRUCTURAL AND SERVICES ELEMENTS MUST BE CHECKED AGAINST THE RELEVANT ENGINEER'S DRAWINGS.

THIS DRAWING IS THE COPYRIGHT OF HEATHERWICK STUDIO AND IS NOT TO BE REPRODUCED IN ANY FORM WITHOUT PRIOR WRITTEN CONSENT.

Sheet Notes

| REV | DATE | DESCRIPTION |
|----------|----------|-------------------------|
| A | 22.01.31 | Window Treatment Update |
| Key Plan | | |

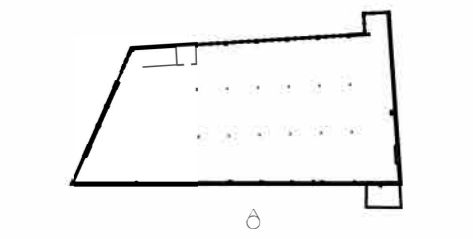


Project Name
55 ARGYLE STREET

Sheet Name
PROPOSED ELEVATION 1

Project No. 0473
Sheet No. 00473-HS-XX-DR-A-33-0400
Status **FOR APPROVAL**

| | | | | | |
|------------|------------|----------|-------|----------|----|
| Date Drawn | 14.01.2022 | Rev Date | | Revision | |
| Size | A2 | Scale | 1:100 | Drawn By | ET |
| | | | | Checked | AT |

Heatherwick studio
356-364 Gray's Inn Road, London WC1X 8BH | T: +44 (0)20 7633 8800
studio@heatherwick.com | heatherwick.com

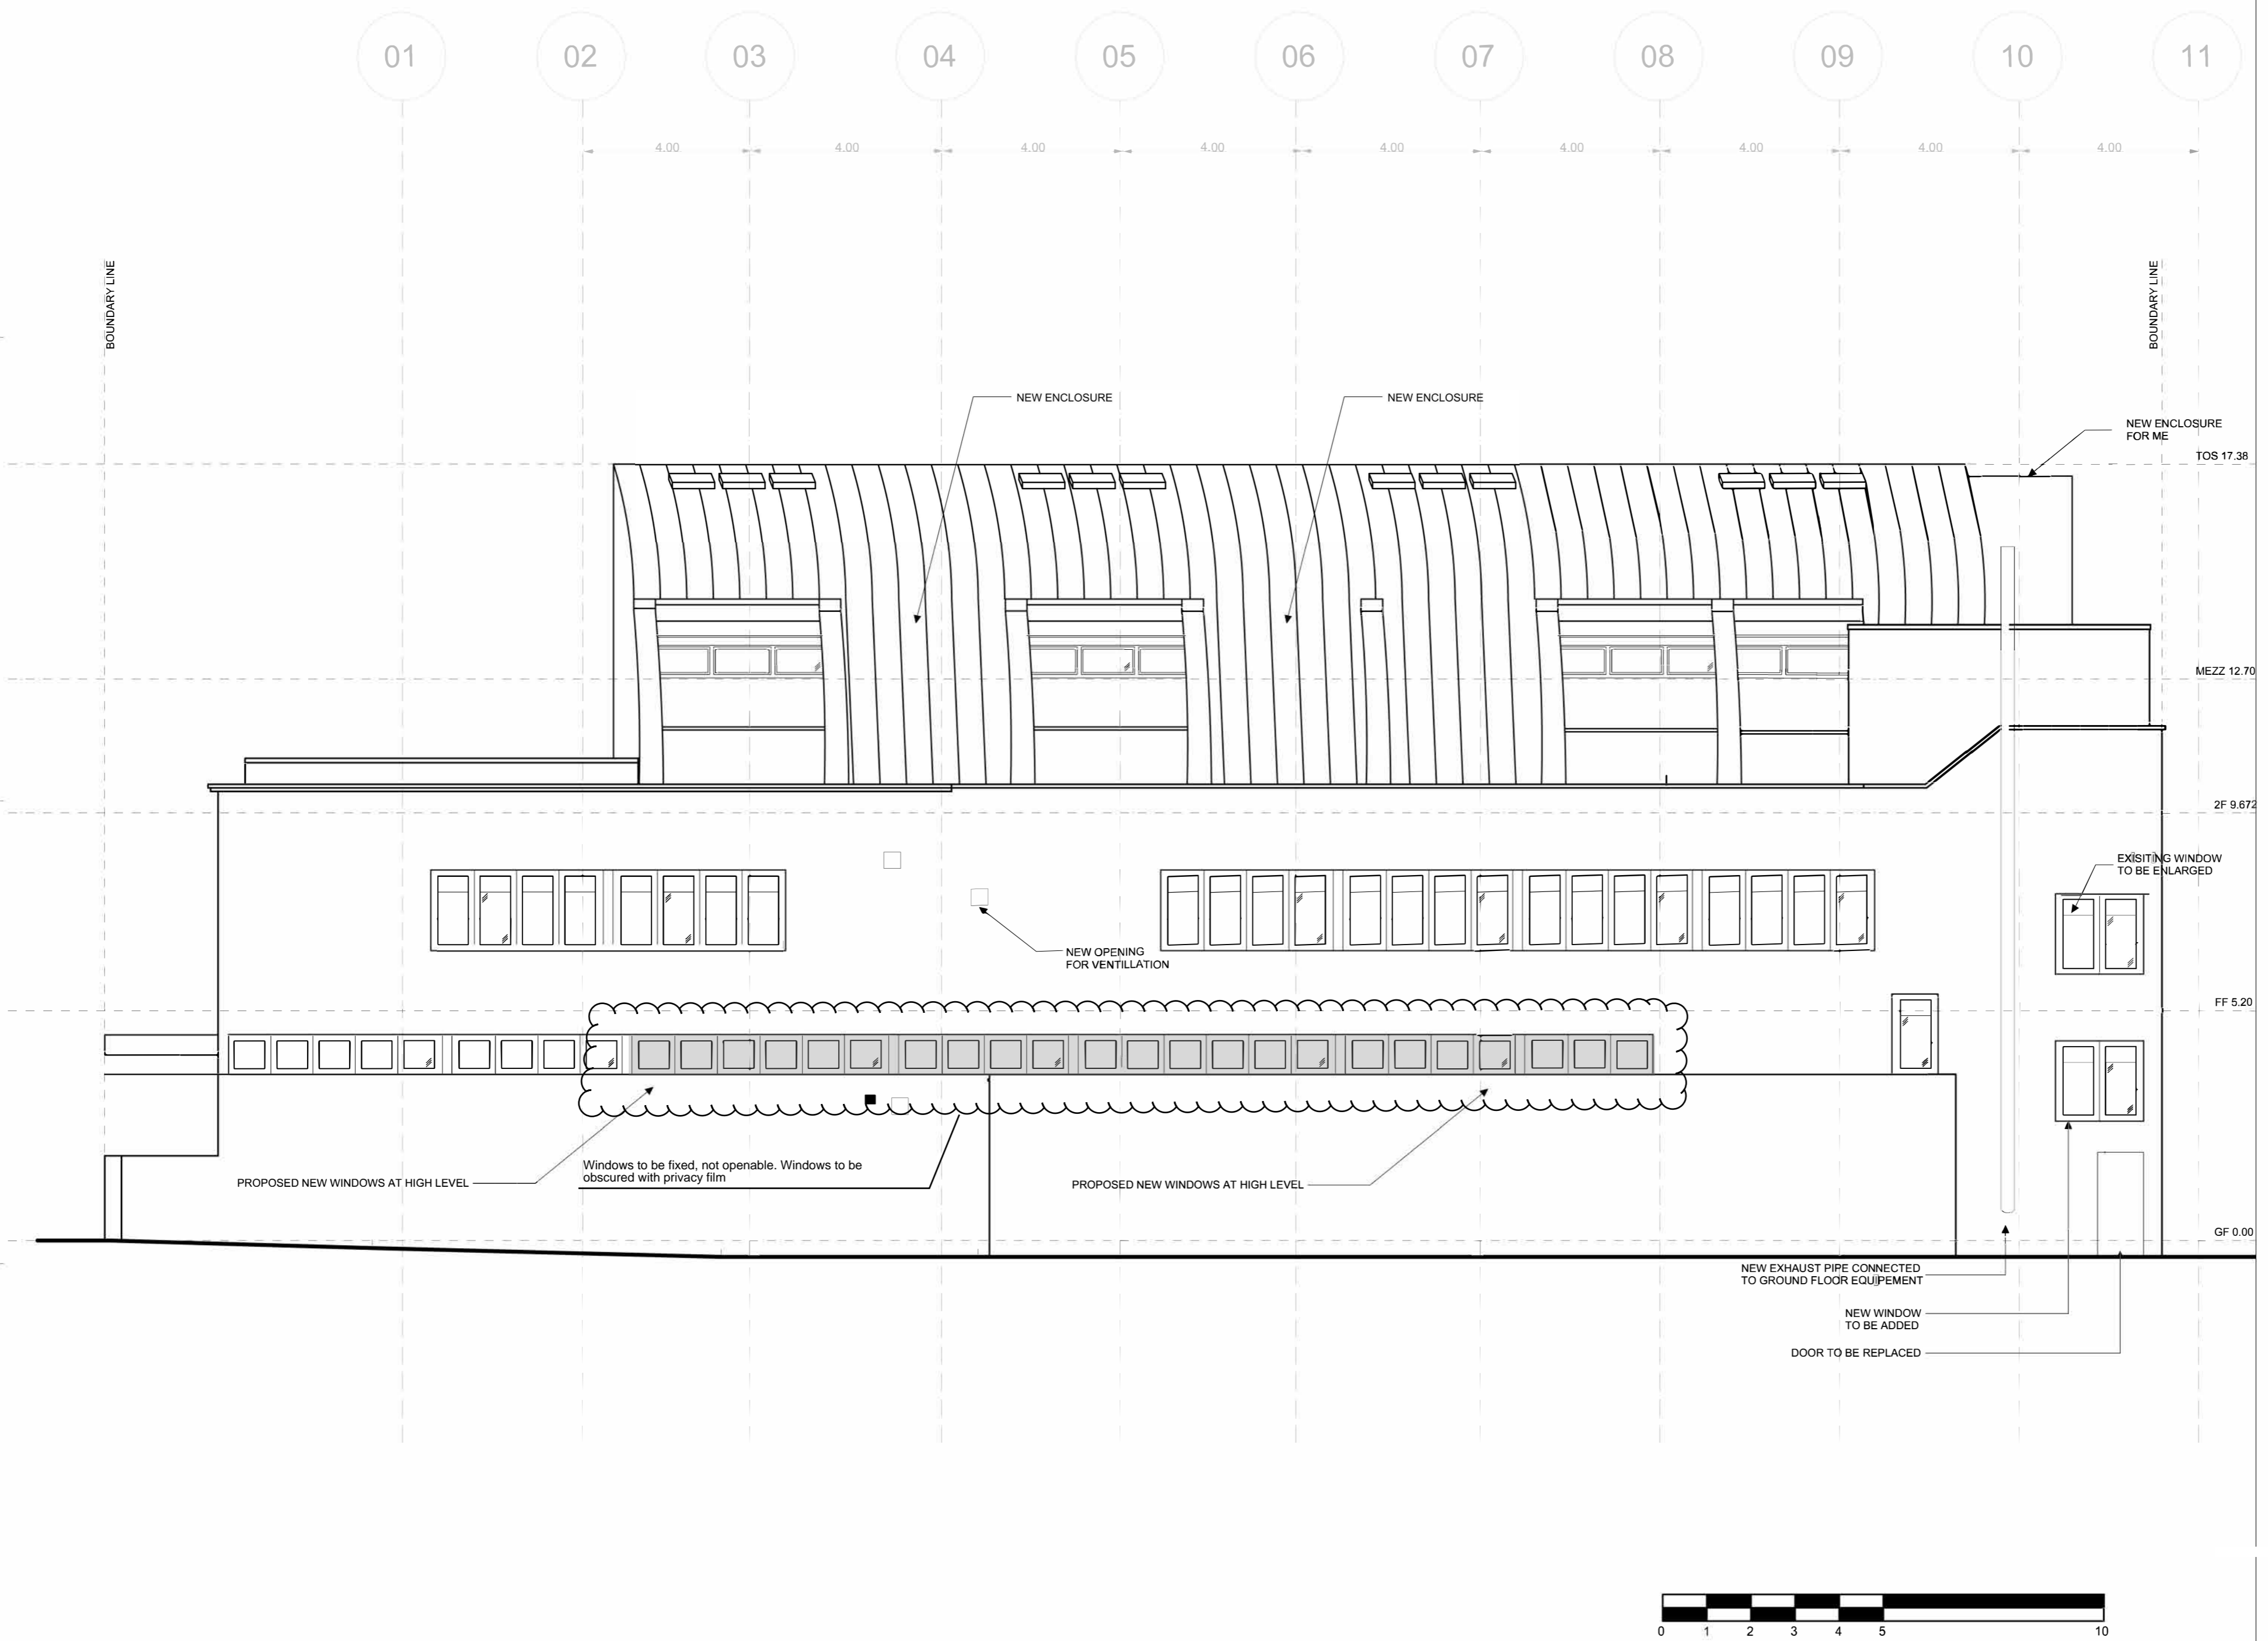

FILE NAME: 211123_Floor plans set simplified_UPDATED_AT 13.4m
 PLOT DATE: 23/11/2021 3:58 PM
 © 2021 Heatherwick Studio