




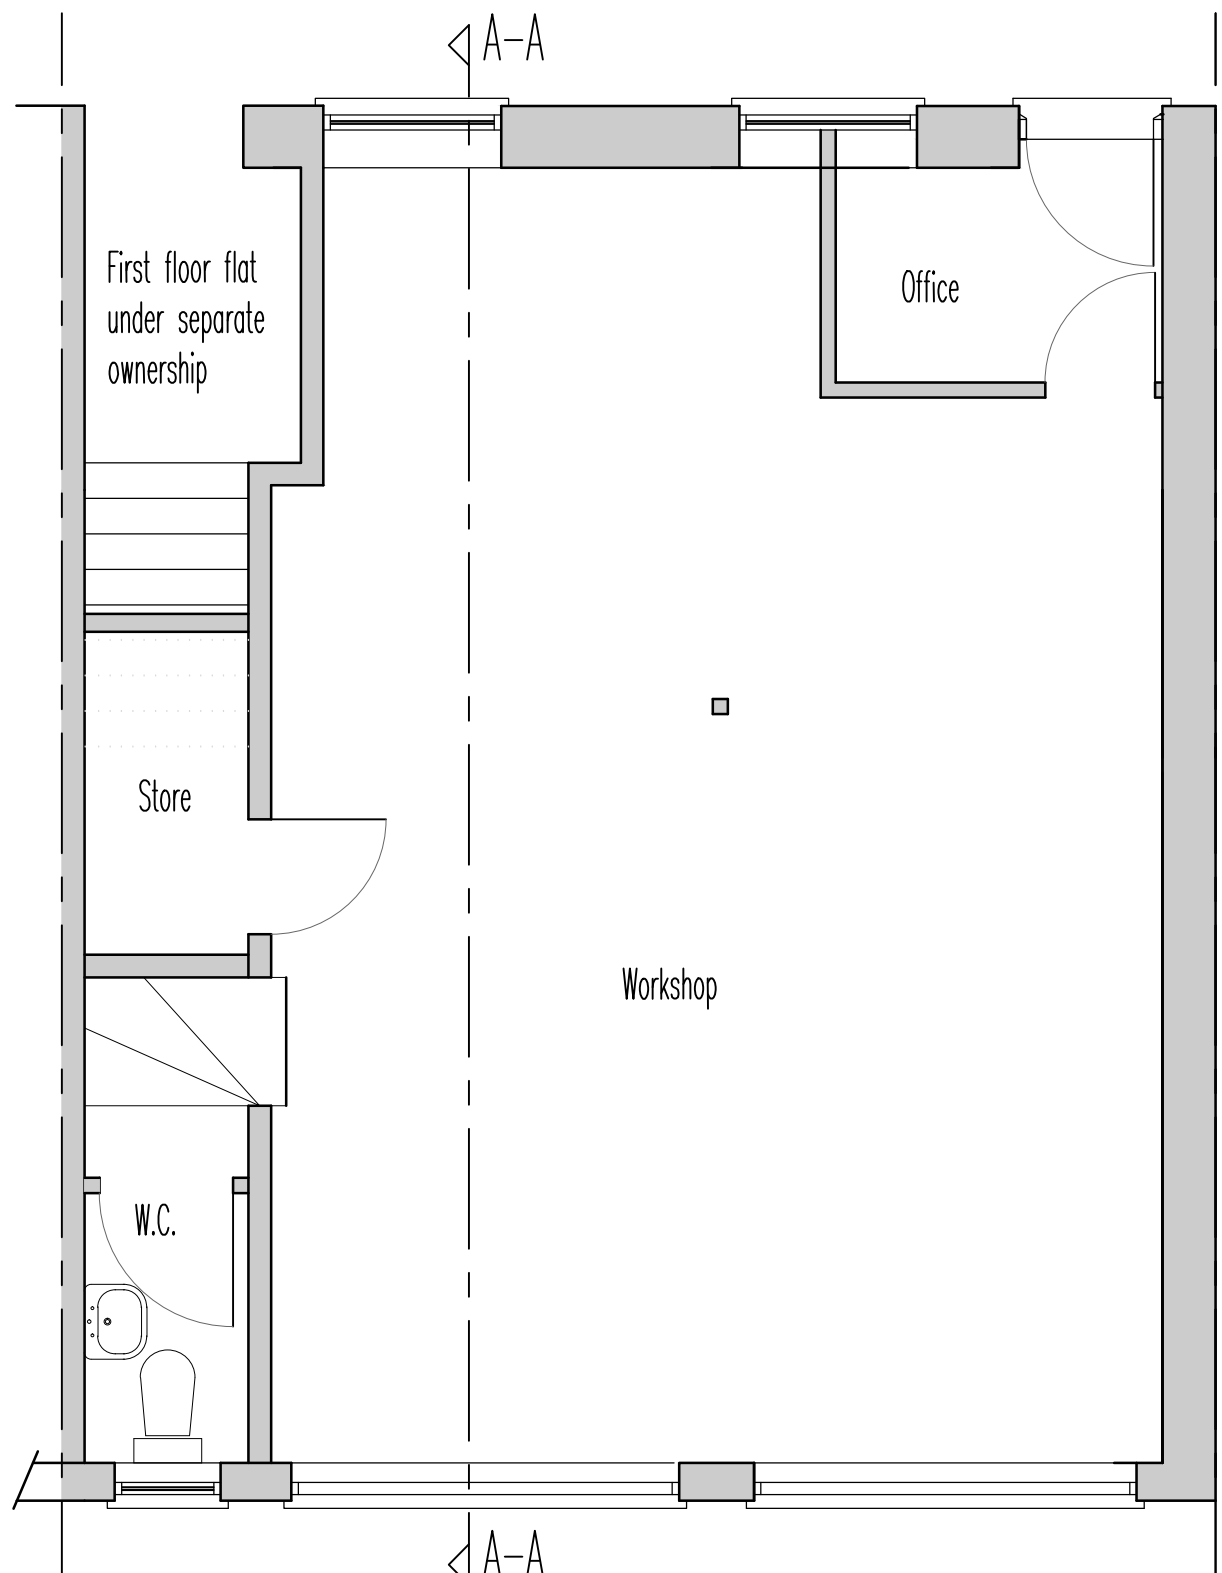


Existing Ground Floor

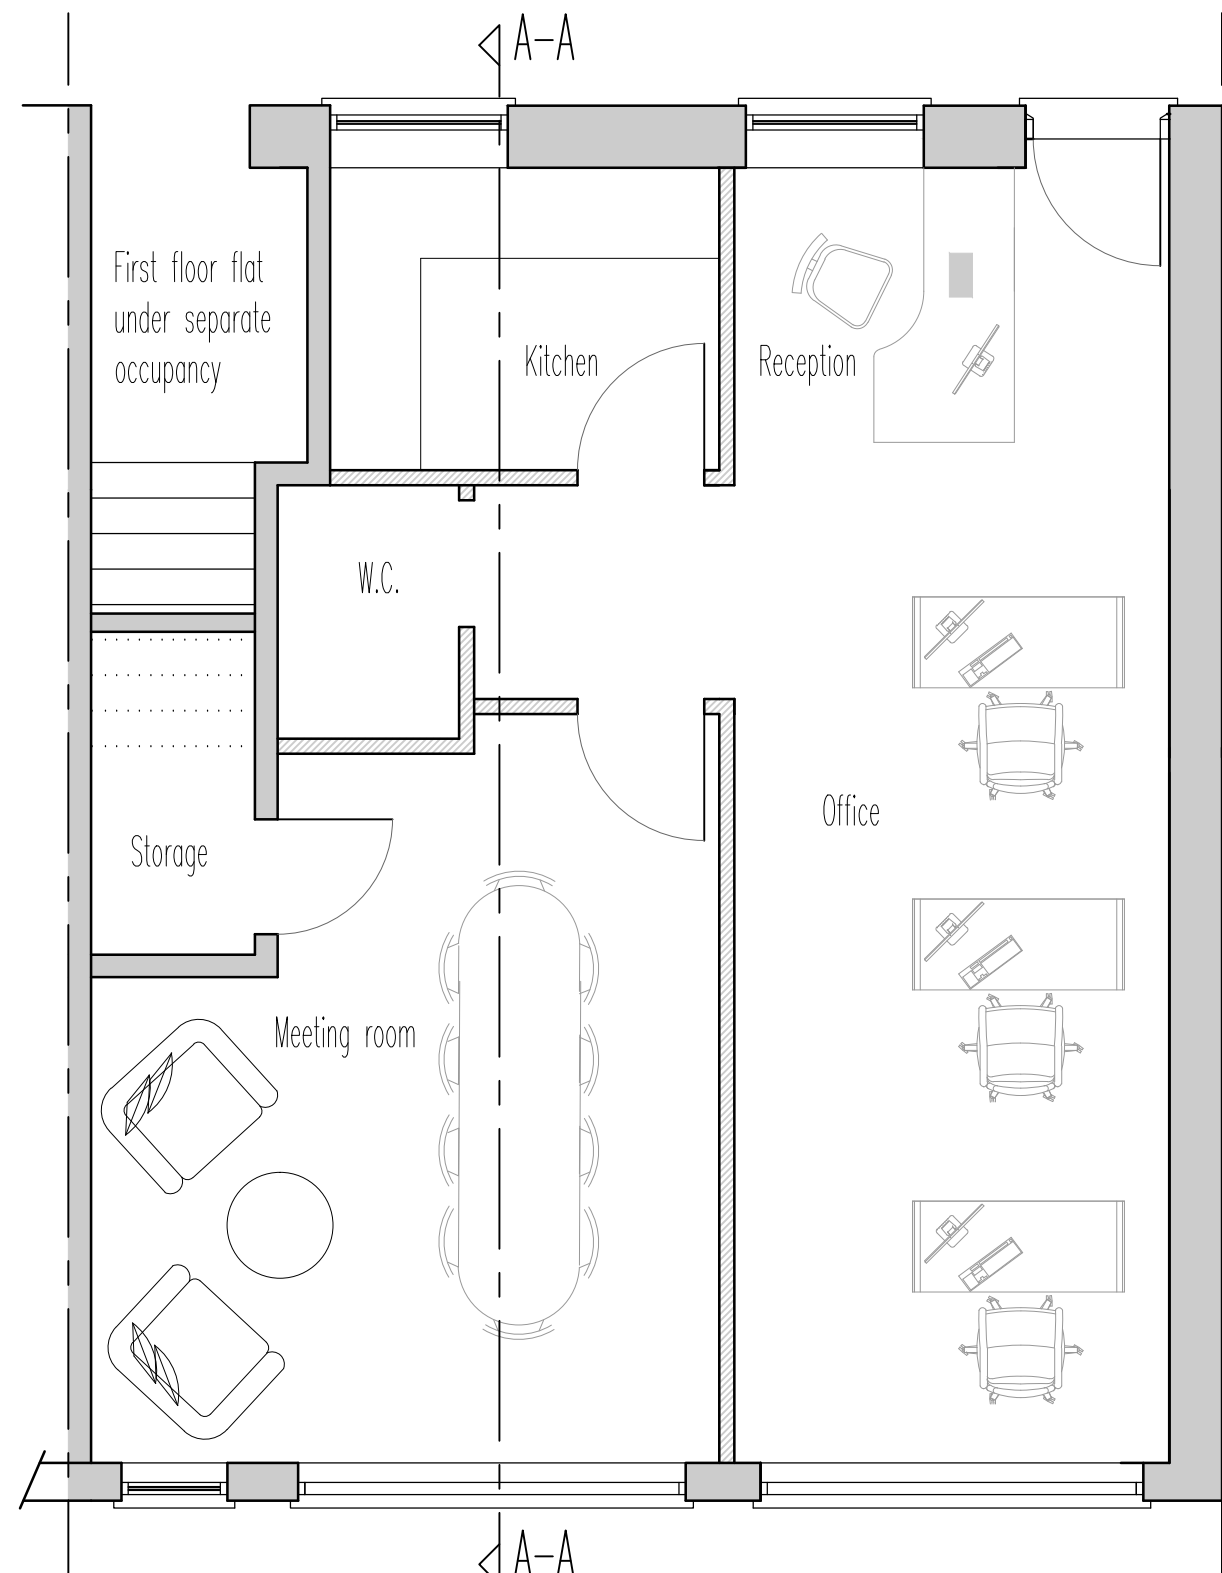

Proposed Ground Floor

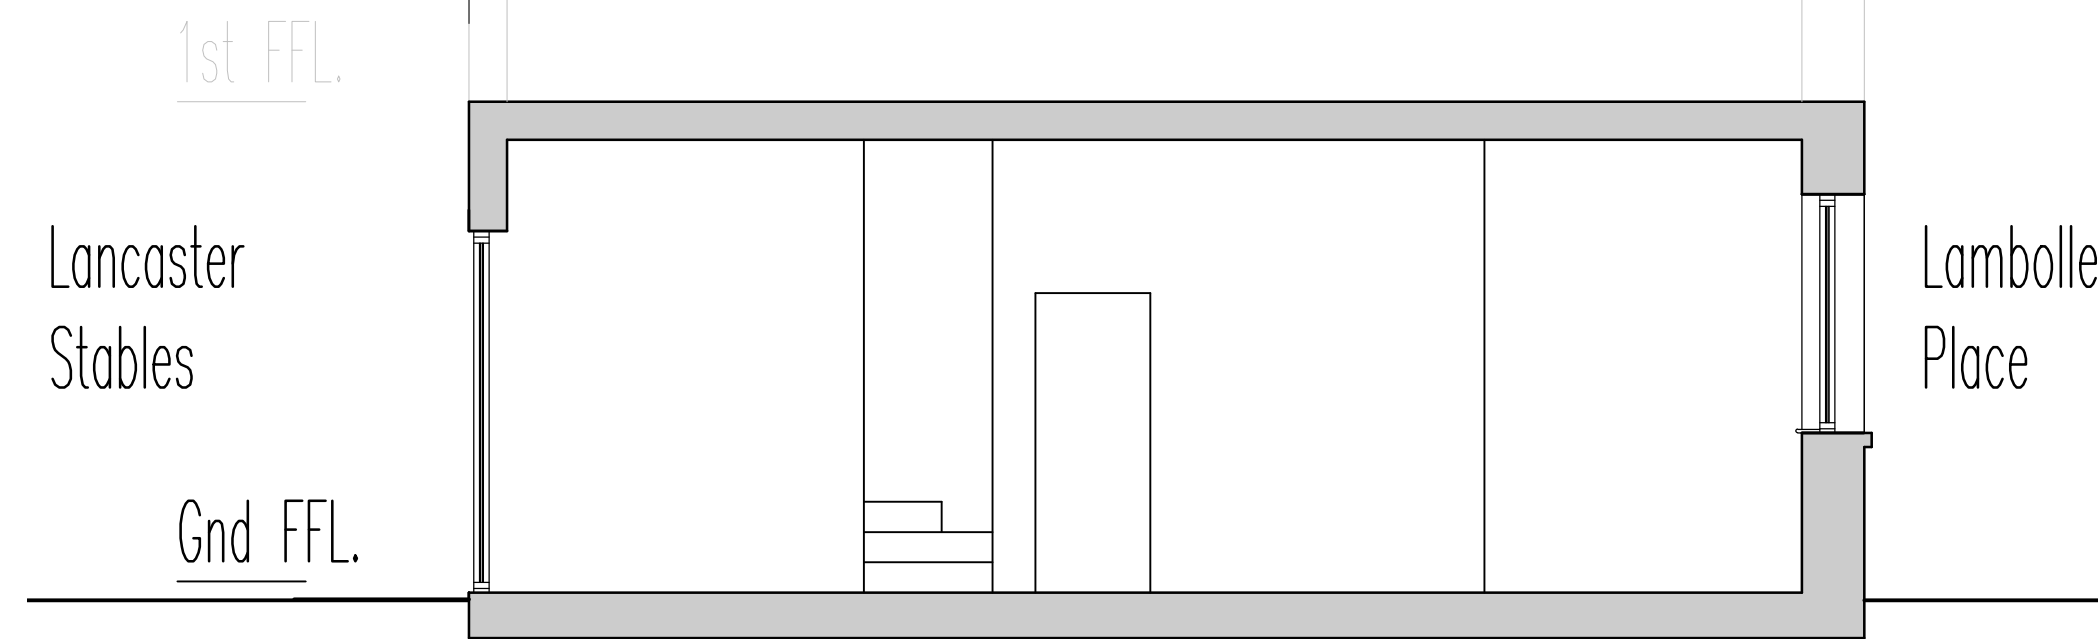

Existing Section A-A

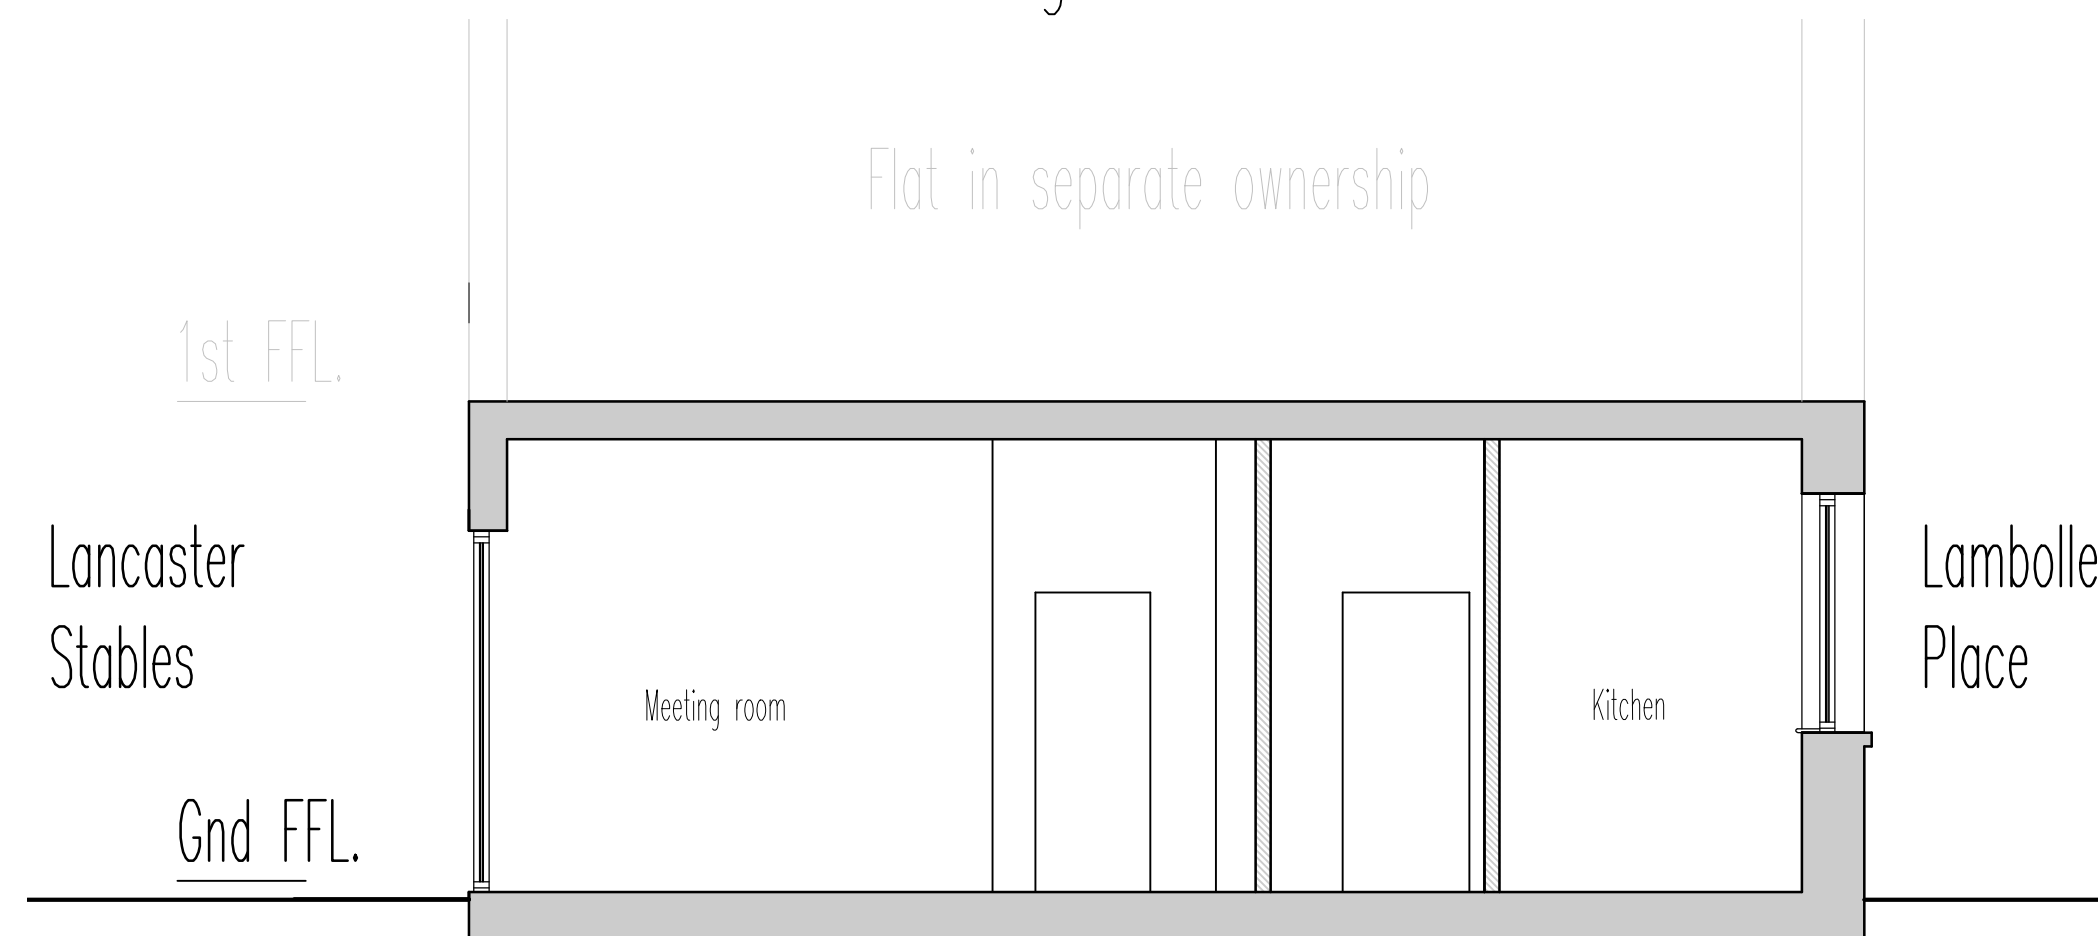


Proposed Section A-A

notes

Any discrepancies in dimensions or detail to be reported to the architect immediately. This drawing is to be read in conjunction with all relevant architectural, structural and services drawings.

This drawing remains the copyright of Robert Savage Associates and may not be copied or used without their prior consent

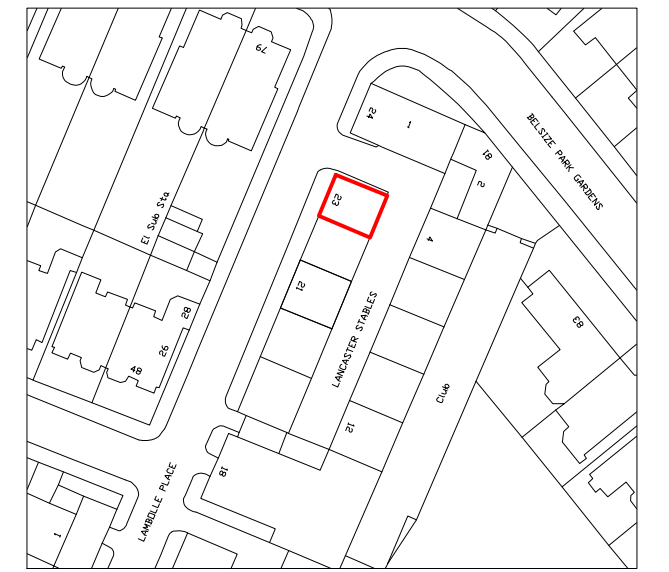


Location Plan 1:1250

PRELIMINARY FOR DISCUSSION PURPOSES ONLY



Front Elevation.

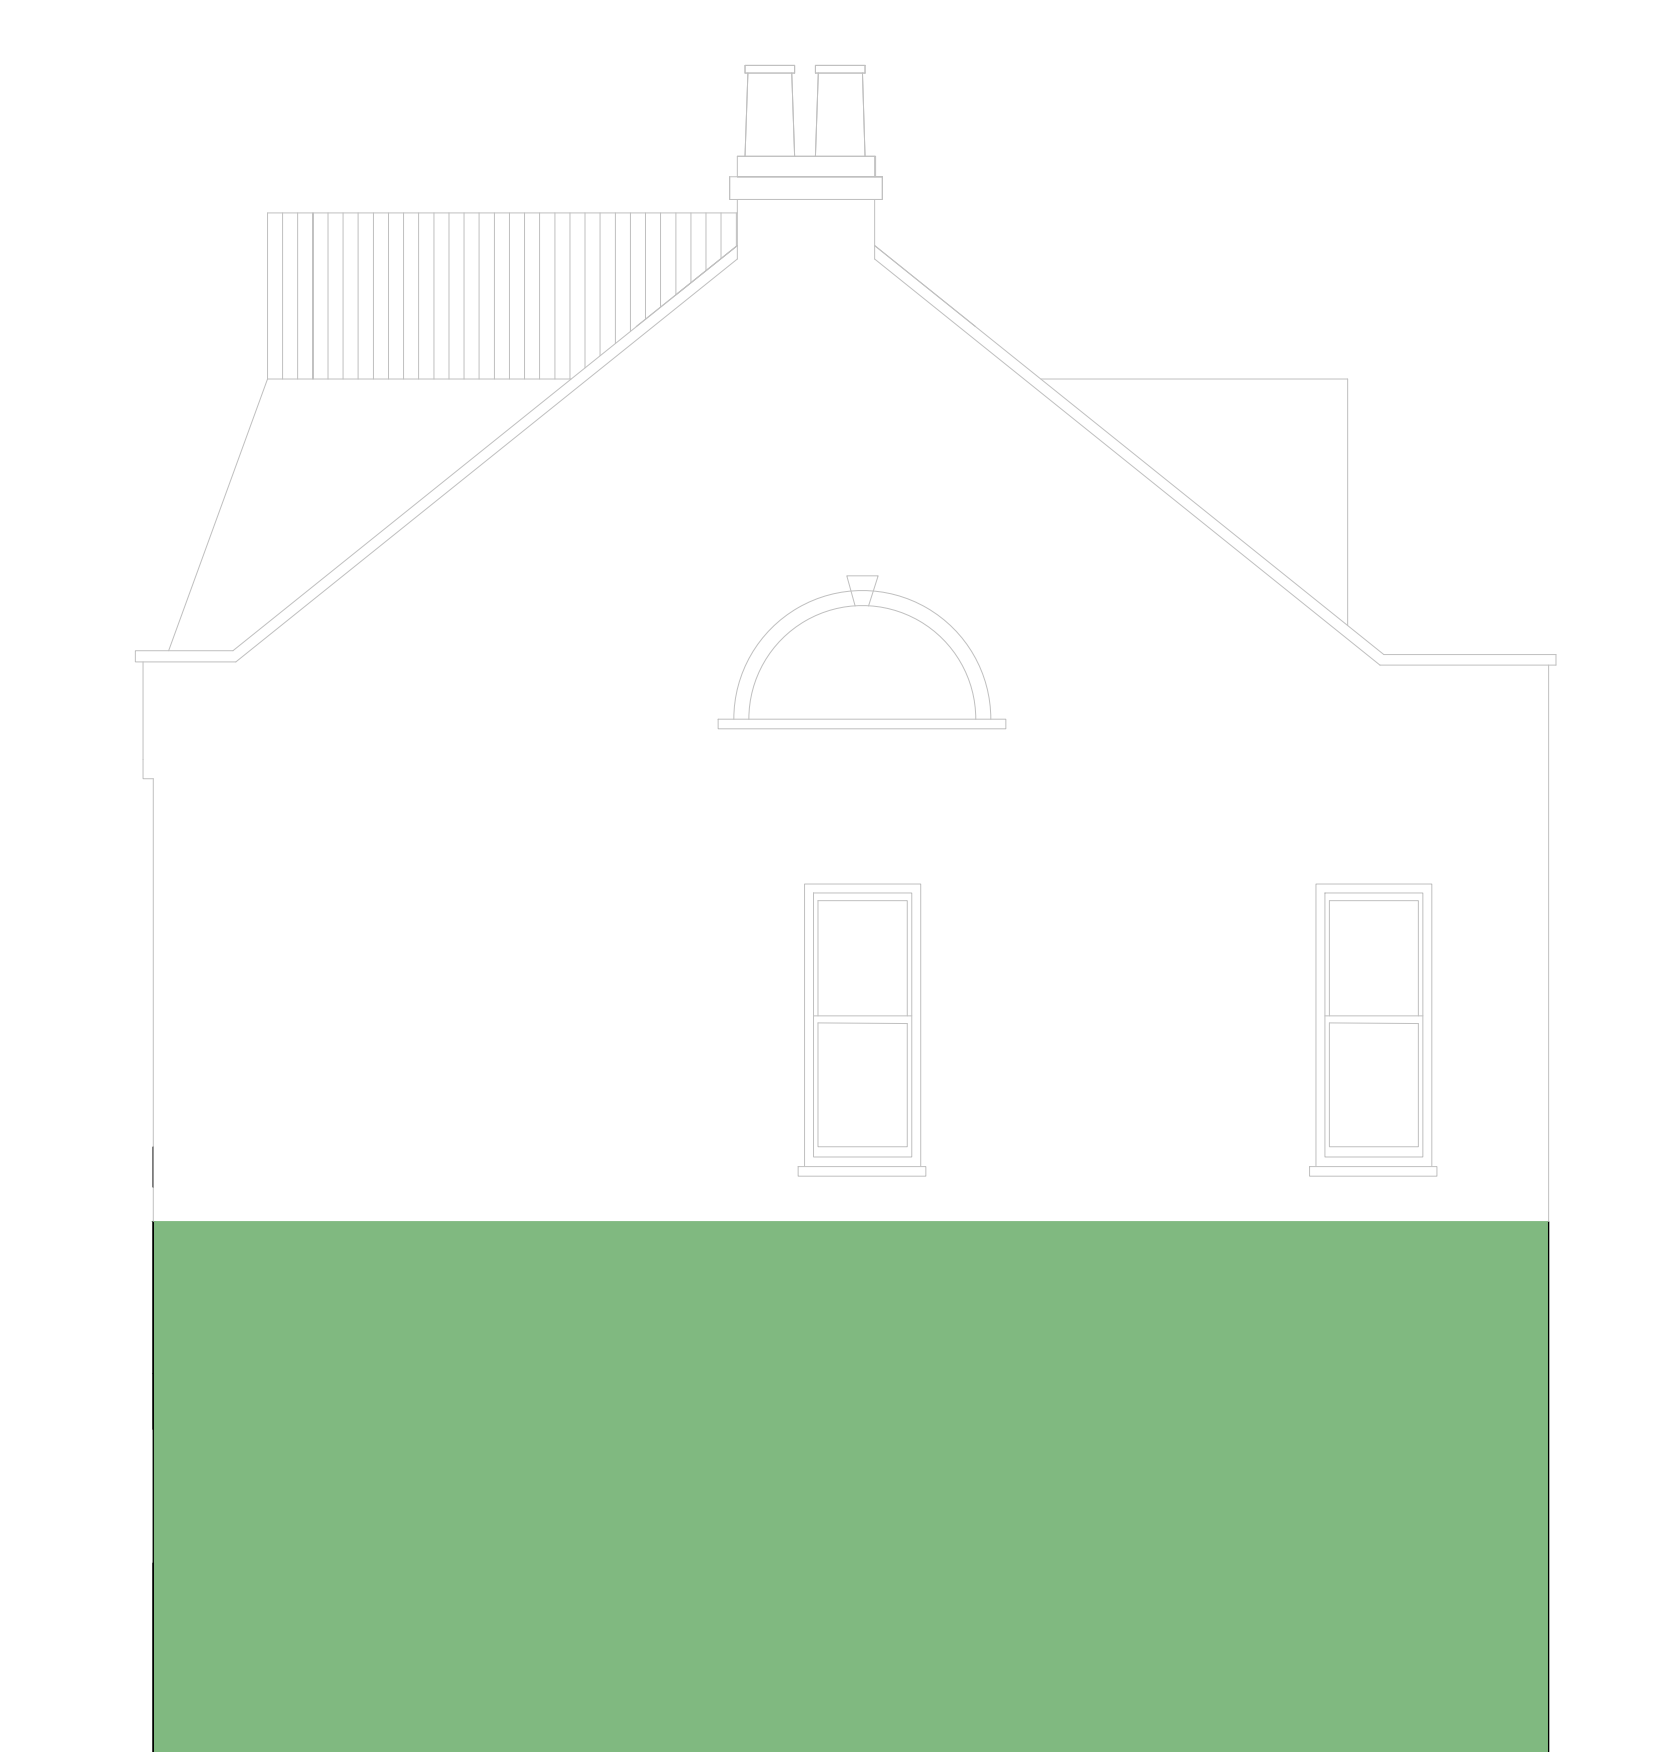

Side Elevation



Rear Elevation.

Revisions:

client

DEMITRIS POLIVIOU

project

23A LAMBOLLE PLACE
LONDON NW3 4PG

title

EXISTING & PROPOSED PLANS, ELEVATIONS & SECTION A-A
LOCATION PLAN @ 1:1250

scale

1:50 & 1:1250 @ A1

date

FEB 2022

drg. no.

10635/TP01

Robert Savage & Associates
architects designers structural engineers

11 Eton Garages, Lancaster Grove,
Belsize Park, London NW3 4PE Telephone: 020 7433 3561
Email: office@rsa.me.uk

