


Existing Ground Floor plan

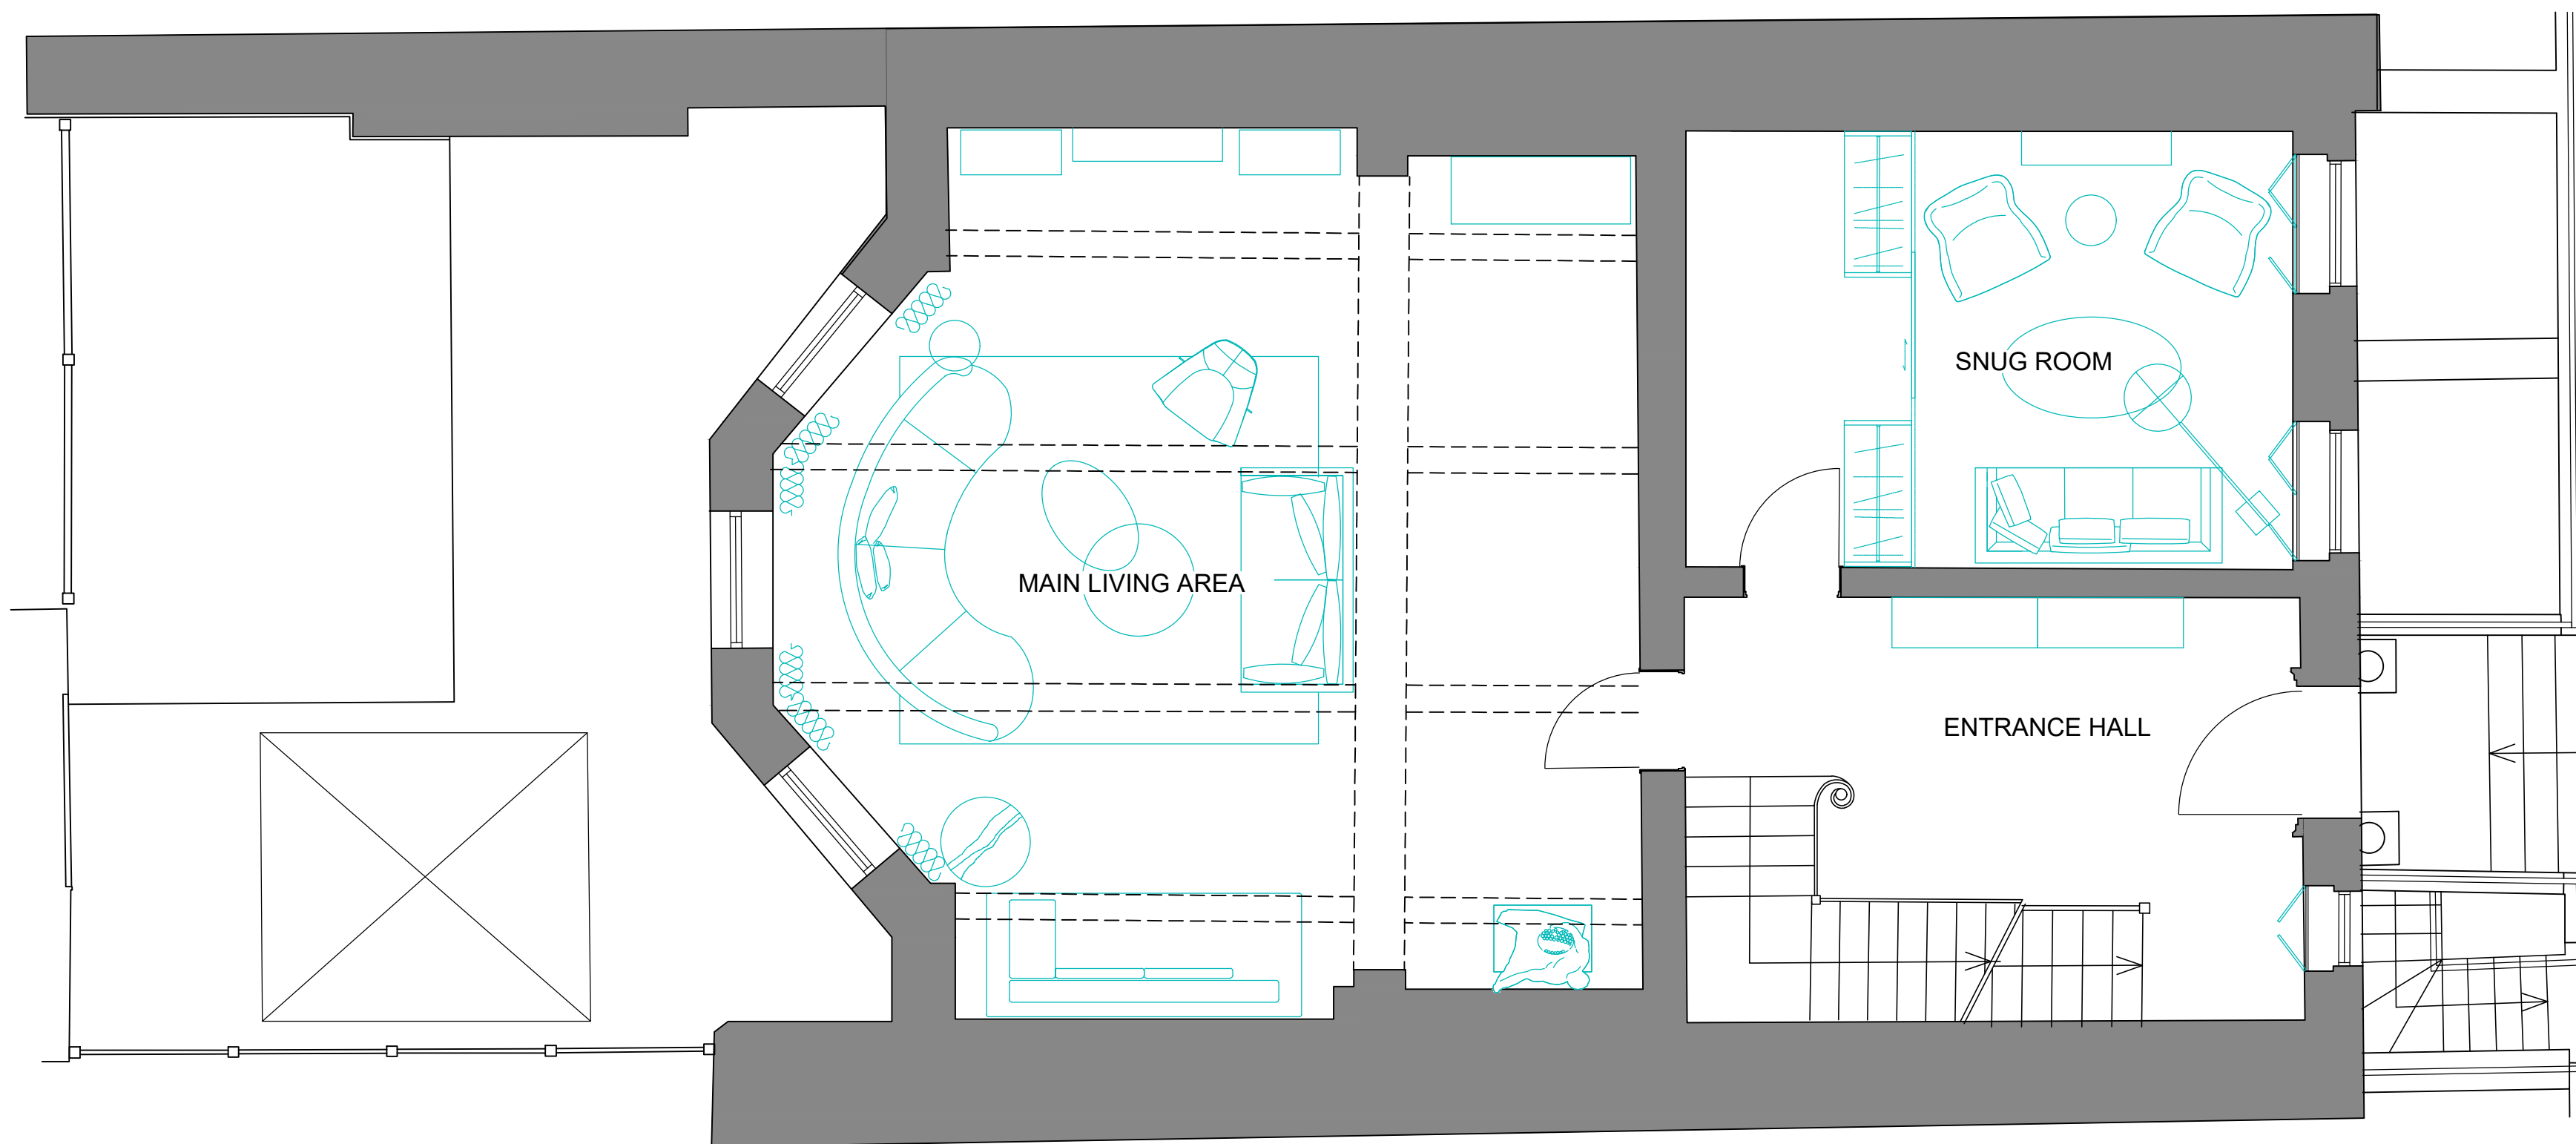

Proposed Ground Floor plan

- Notes :
- Dimensions are to be checked on site before fabrication and construction
 - Any discrepancies are to be immediately notified to the architects
 - Structural measurements are to be taken from the structural engineers drawings
 - Do not scale
 - Copyright reserved by GMA

| | |
|-----------------|------------|
| PLANNING ISSUE | 24.02.2022 |
| REV DESCRIPTION | DATE |

DRAWING ISSUE STATUS

PLANNING

GMA ARCHITECTURE
Architects and Designers

UK House 82 Heath Road Twickenham TW1 4BA
Telephone 020 8891 5959 Fax 020 8607 9933
Email enquiries@gmaarchitecture.co.uk

Client
ALEXANDER PETALAS
ALEXANDER LEWIS

Project
34 JOHN STREET
LONDON
WC1N 2AT

Drawing
GROUND FLOOR
EXISTING AND PROPOSED FLOOR PLANS

| | | | |
|---------|--------|-------|--|
| Scale | Date | Drawn | |
| 1:50@A1 | DEC 21 | ES | |

| | | | |
|-------------|-----------|-------|---|
| Drawing no: | | | |
| 01 | 01-323-01 | GA 02 | - |

