
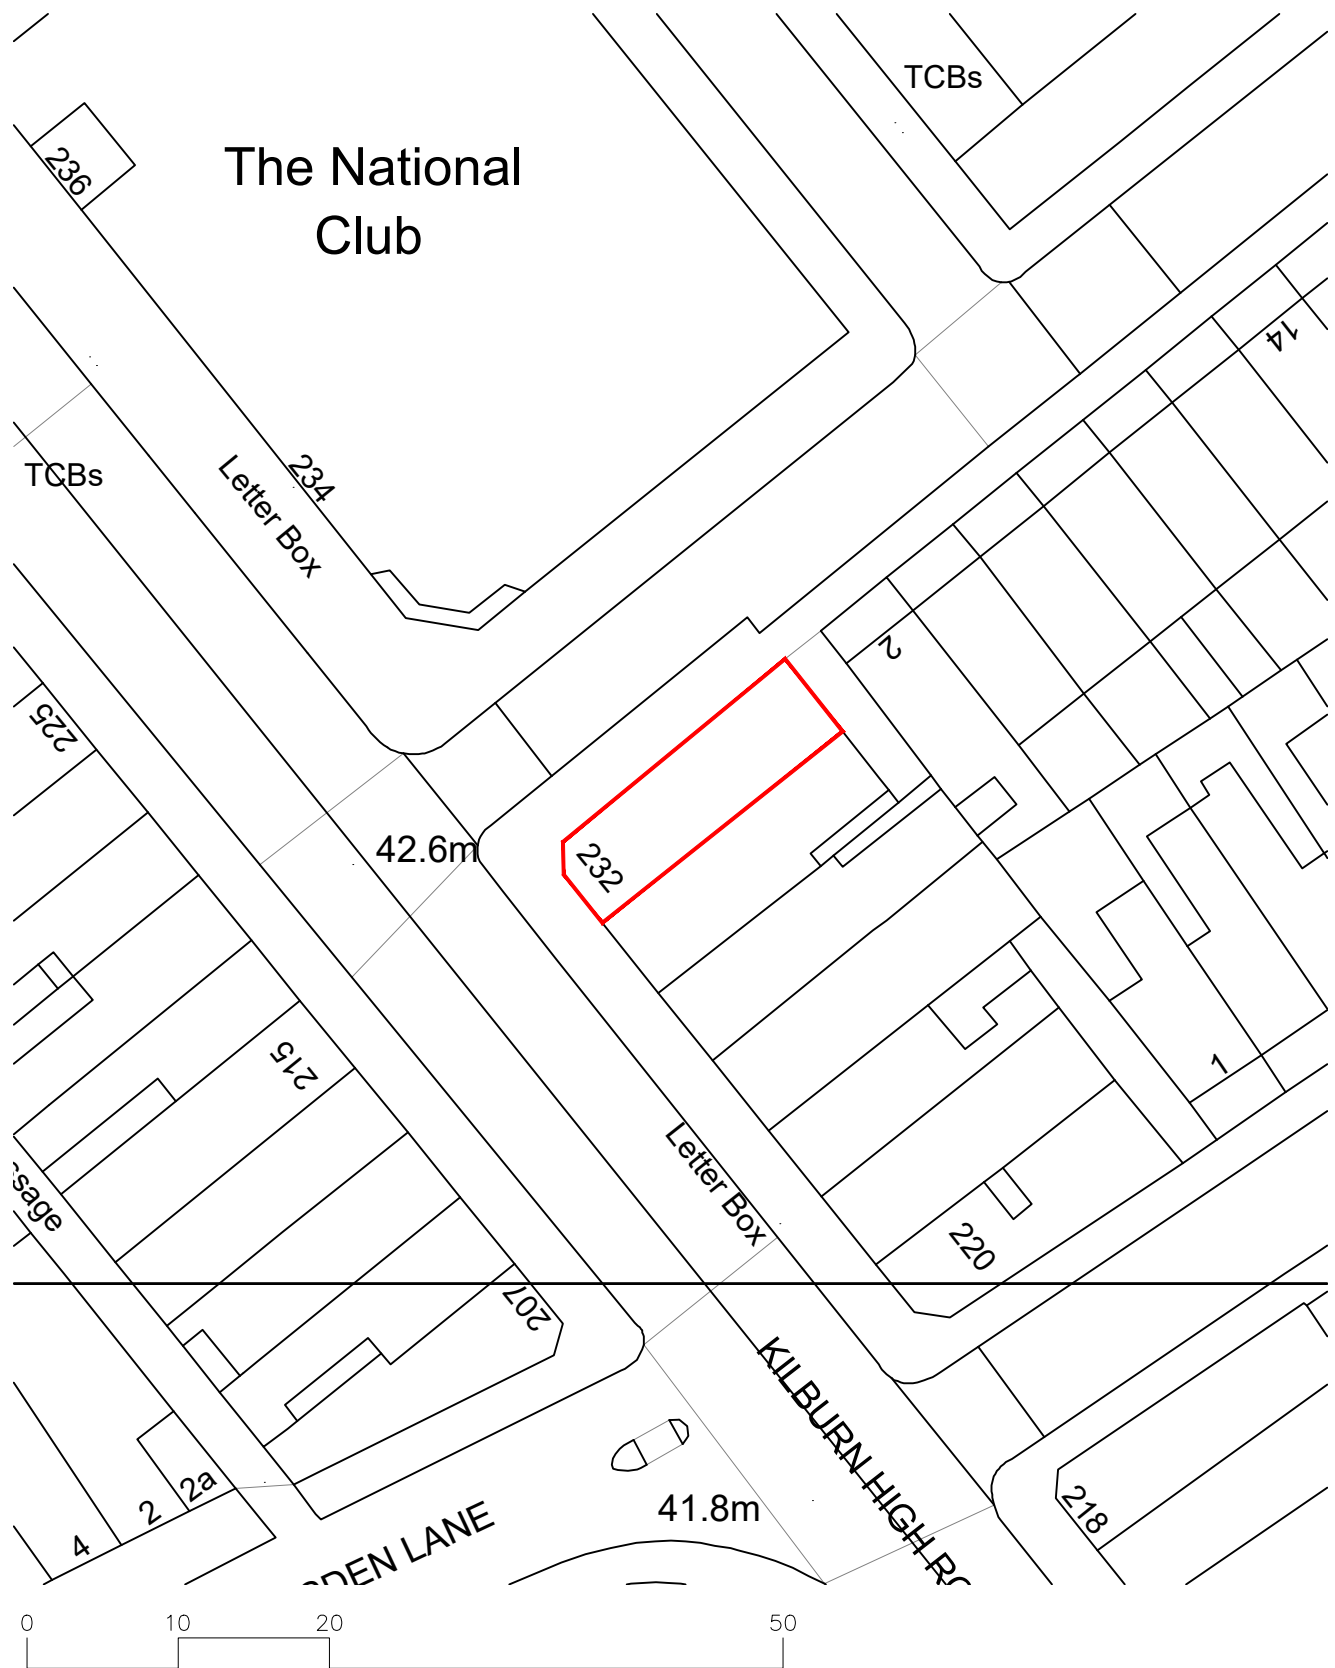





PROJECT DIRECTORY	
CLIENT : ADILSONS PROPERTIES LTD	ARCHITECT / DESIGN : BROWN STUDIO
CONTACT: RAFAY ADIL EMAIL: rafay@adilsons.com	CONTACT: CHRIS BROWNE EMAIL: chris@brownstudio.co.uk
CONTACT: – EMAIL: –	CONTACT: DIMITRIS KARAIKAKIS EMAIL: dimitris@brownstudio.co.uk
SITE ADDRESS: 232 KILBURN HIGH RD, LONDON NW6 4JP	CONTRACTOR :

<b>PROJECT</b>	EXTENSION AT 232 KILBURN HIGH RD, LONDON NW6 4JP				
<b>DISTRIBUTION</b>					
<b>CLIENT</b>	ADILSONS PROPERTIES LTD				
<b>ARCHITECT</b>	BROWN STUDIO				
<b>CONTRACTOR</b>	TBC				
<b>LIGHTING</b>	TBC				
<b>FURNITURE</b>	TBC				
<b>DATE</b>				15.12.21	21.12.21
<b>NUMBER</b>	<b>DRAWING TITLE</b>	<b>SCALE</b>	<b>SIZE</b>		
ISS	ISSUE SHEET	N/A	A3	P1	P1REVA
L100	LOCATION PLAN & BLOCK PLAN	1:1250 / 1:500	A3	P1	
G100	EXISTING & PROPOSED THIRD FLOOR PLAN	1:50	A1	P1	
G101	EXISTING & PROPOSED FOURTH FLOOR PLAN	1:50	A1	P1	
G102	EXISTING & PROPOSED ROOFPLAN	1:50	A1	P1	
C100	EXISTING & PROPOSED ELEVATIONS	1:100	A1	P1	
V100	EXISTING & PROPOSED STREET VIEWS	N/A	A1		P1REVA


	
<small>ROOM 404-405 60 CHARLES STREET, LEICESTER, LE1 1PB</small>	
<small>t: (0)20 8446 0500 e: info@brownstudio.co.uk w: www.brownstudio.co.uk</small>	
Project: <b>ADIL GROUP</b> PLANNING DRAWINGS	
Client: ADILSONS PROPERTIES LTD	
ADDRESS: 232 KILBURN HIGH RD, LONDON NW6 4JP	
Drawing Title: ISSUE SHEET	
Drawing No: ISS	
Job No:1561	Status:P1 REVA Date:21.12.21
Scale: N/A	Drawn: DK Checked: CB
<small>ALL DRAWINGS HAVE BEEN PREPARED FROM A DIGITAL SURVEY OR EXISTING DRAWINGS PROVIDED BY OTHERS. ACCURACY CANNOT BE ASSURED. IT IS THE CONTRACTORS RESPONSIBILITY TO CARRY OUT SITE DIMENSION CHECKS AND PRODUCE ROD DRAWINGS. DETAILS WILL BE SUBJECT TO APPROVAL OF ROD'S AND SITE STRIP OUT.</small>	
<small>ALL M&amp;E SERVICES TO BE CONFIRMED</small>	
<small>© copyright reserved by BDSA</small>	

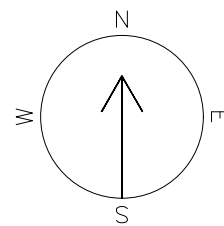

02 BLOCK PLAN  
SCALE 1:500

 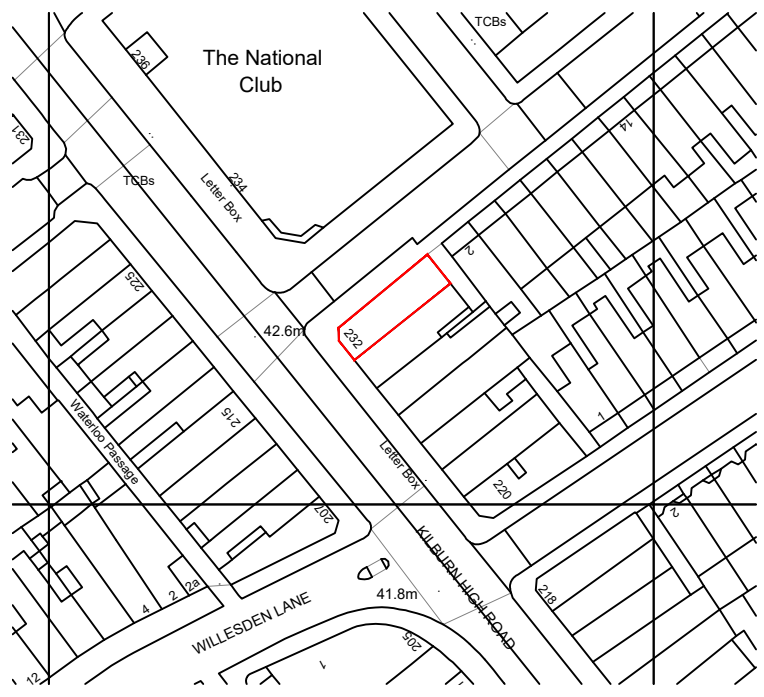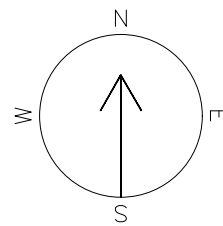

01 LOCATION PLAN  
SCALE 1:1250

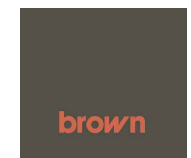

ROOM 404-405  
60 CHARLES STREET, LEICESTER,  
LE1 1PS  
t: (0) 20 8446 0500  
e: info@brownstudio.co.uk  
w: www.brownstudio.co.uk

Project:  
**ADIL GROUP**  
PLANNING DRAWINGS


Client:  
ADILSONS PROPERTIES LTD  
ADDRESS:  
232 KILBURN HIGH RD,  
LONDON NW6 4JP

Drawing Title:  
LOCATION & BLOCK PLAN



Drawing No: L100  
Job No: 1561 Status: P1 REVA Date: 21.12.21  
Scale: 1:1250 / 1:500 (A3) Drawn: DK Checked: CB

ALL DRAWINGS HAVE BEEN PREPARED FROM A DIGITAL SURVEY OR EXISTING DRAWINGS PROVIDED BY OTHERS. ACCURACY CANNOT BE ASSURED. IT IS THE CONTRACTORS RESPONSIBILITY TO CARRY OUT SITE DIMENSION CHECKS AND PRODUCE ROD DRAWINGS. DETAILS WILL BE SUBJECT TO APPROVAL OF ROD'S AND SITE STRIP OUT.


ALL M&E SERVICES TO BE CONFIRMED  
© copyright reserved by BDSA

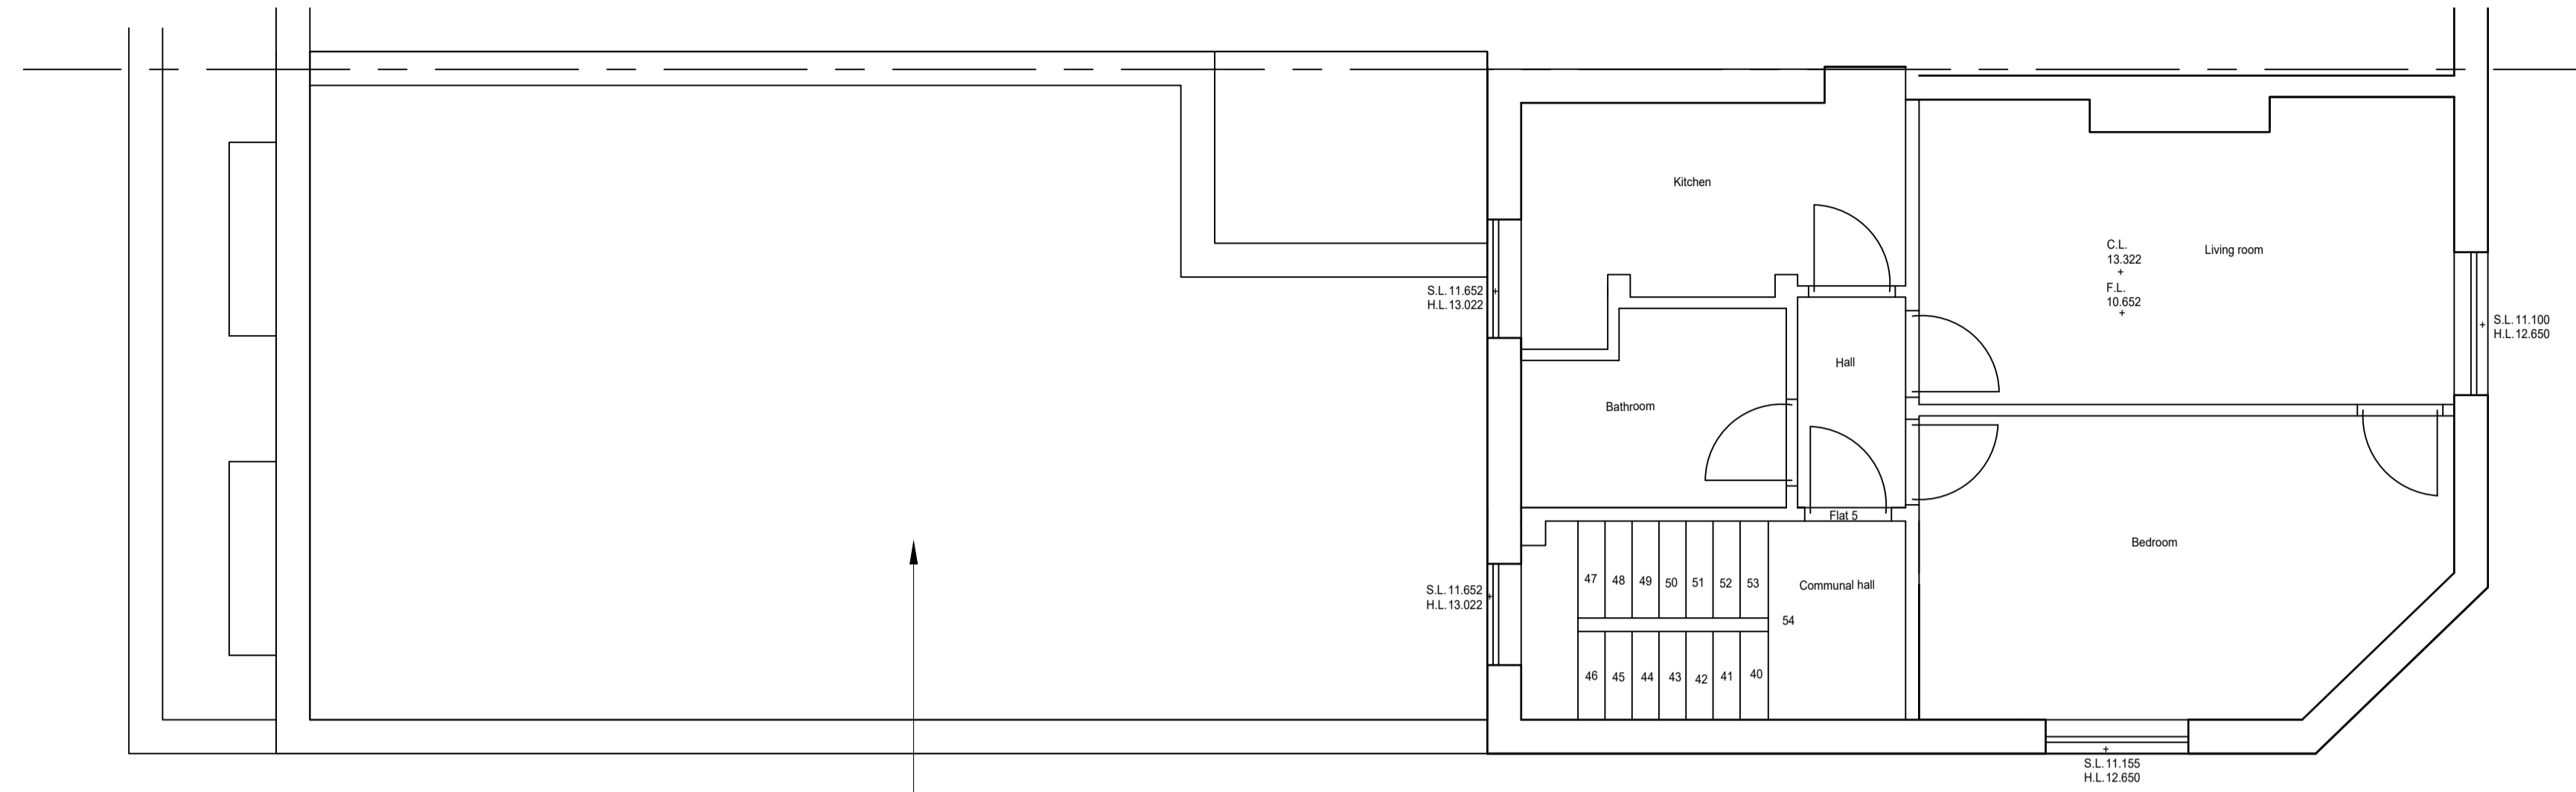

EXISTING FLAT ROOF  
AREA: 67 SQM

 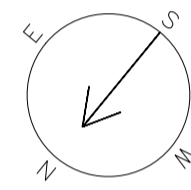

01 EXISTING THIRD FLOOR PLAN  
SCALE 1:50

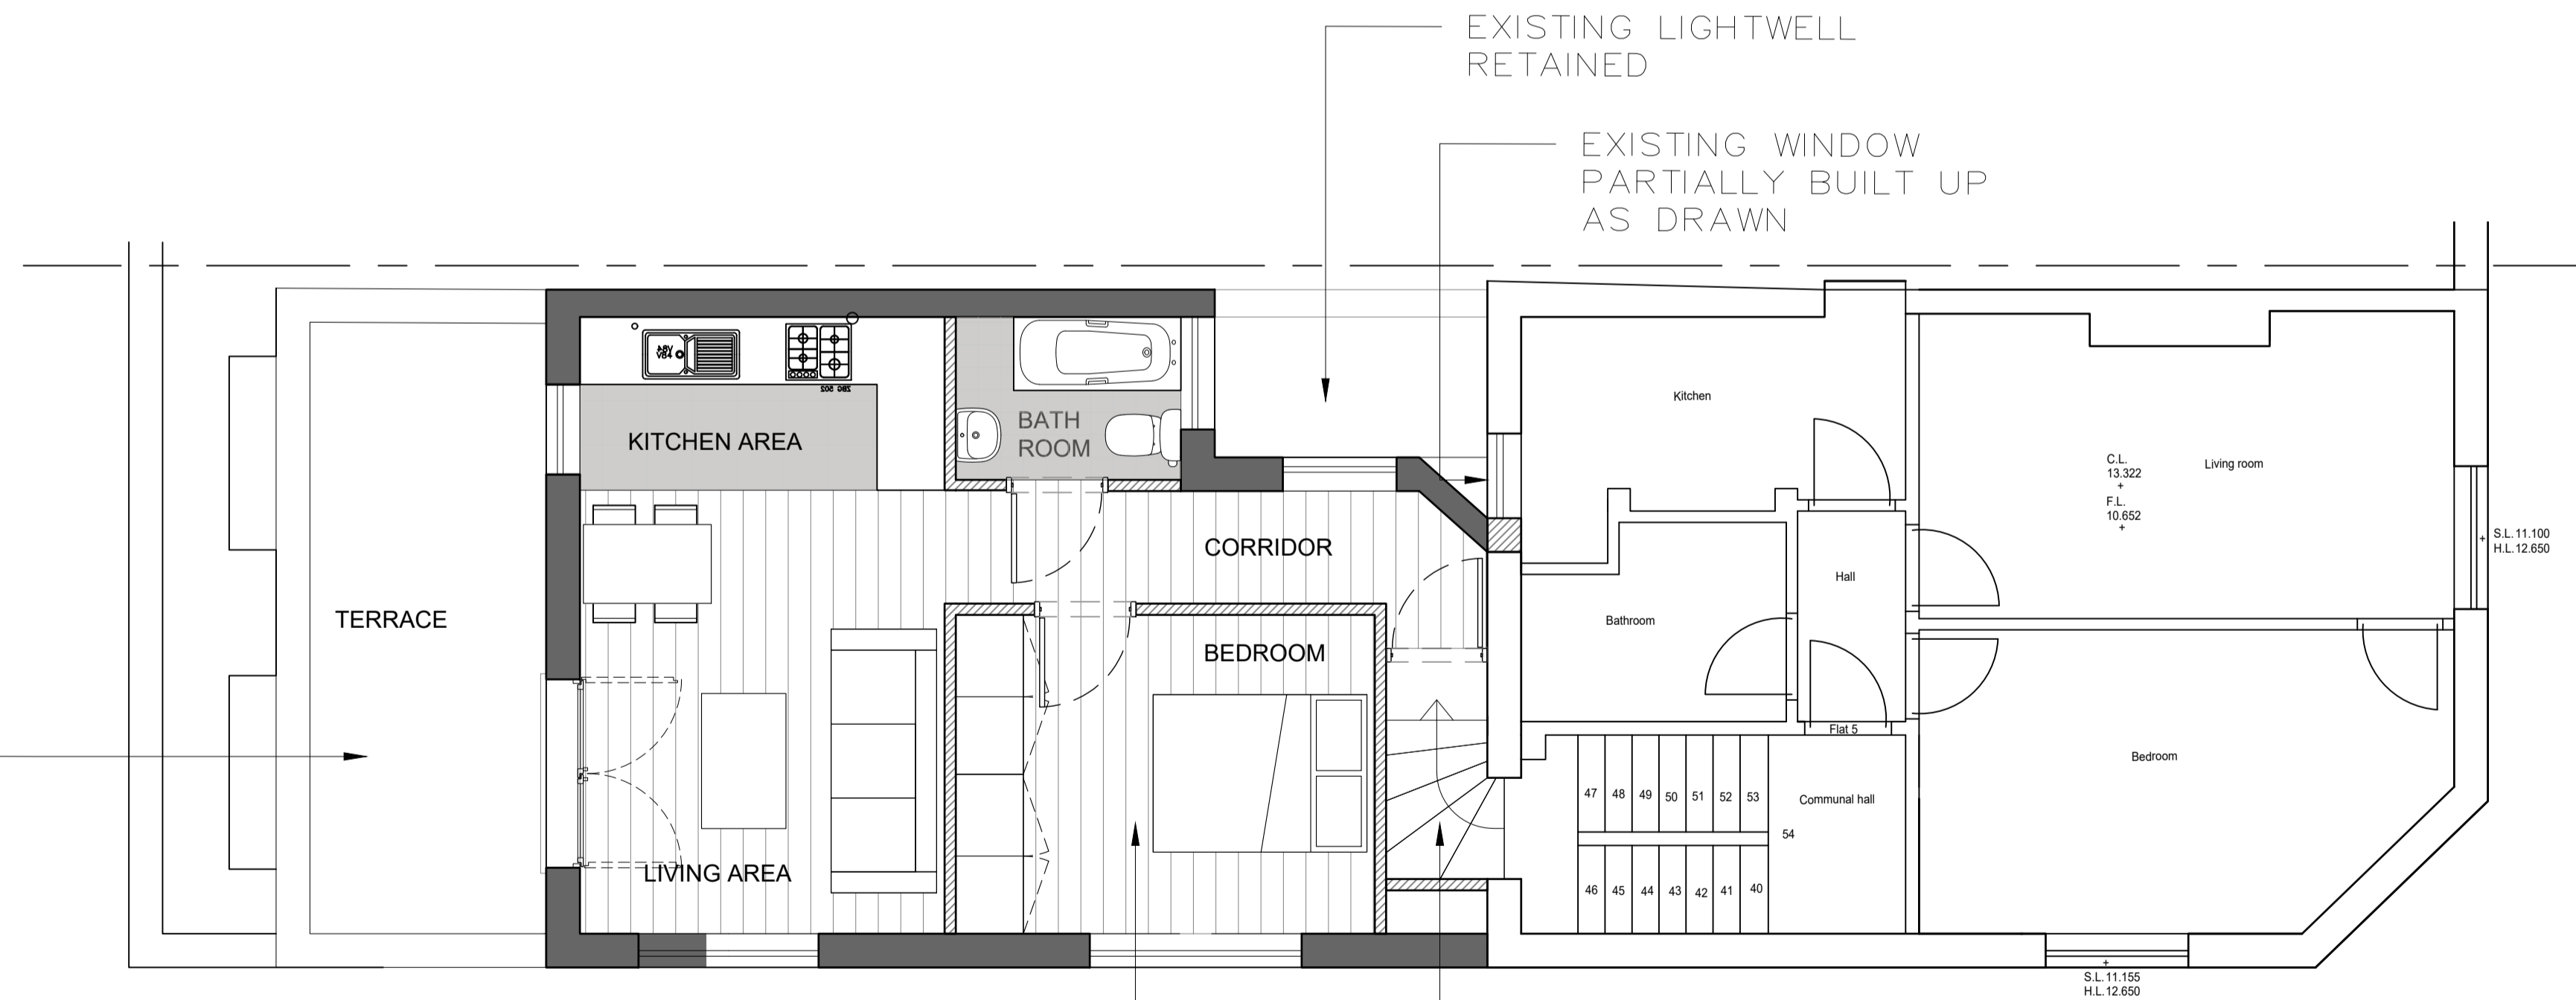


NEW INTERNAL WALLS  
 NEW EXTERNAL WALLS

EXISTING LIGHTWELL  
RETAINED  
EXISTING WINDOW  
PARTIALLY BUILT UP  
AS DRAWN

PROPOSED NEW TERRACE

PROPOSED NEW  
STAIRCASE

PROPOSED NEW  
ONE BEDROOM FLAT  
(FLAT 07)  
G.I.A.: 40 SQM

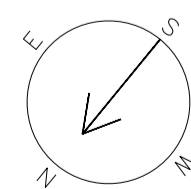

02 PROPOSED THIRD FLOOR PLAN  
SCALE 1:50



ROOM 404-405  
60 CHARLES STREET, LEICESTER,  
LE1 1PB  
t: (0) 20 8446 0500  
e: info@brownstudio.co.uk  
w: www.brownstudio.co.uk

Project:  
**ADIL GROUP**  
PLANNING DRAWINGS

Client:  
ADILSONS PROPERTIES LTD



ADDRESS:  
232 KILBURN HIGH RD,  
LONDON NW6 4JP

Drawing Title:  
EXISTING & PROPOSED  
THIRD FLOOR PLAN  
Drawing No: G100


Job No:1561 Status:P1 REVA Date:21.12.21  
Scale: 1:50@A1 Drawn: DK Checked: CB

ALL DRAWINGS HAVE BEEN PREPARED FROM A DIGITAL SURVEY OR EXISTING DRAWINGS PROVIDED BY OTHERS. ACCURACY CANNOT BE ASSURED. IT IS THE CONTRACTORS RESPONSIBILITY TO CARRY OUT SITE DIMENSION CHECKS AND PRODUCE ROD DRAWINGS. DETAILS WILL BE SUBJECT TO APPROVAL OF ROD'S AND SITE STRIP OUT.


ALL M&E SERVICES TO BE CONFIRMED  
© copyright reserved by BDSA

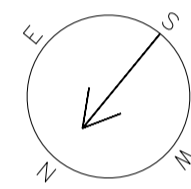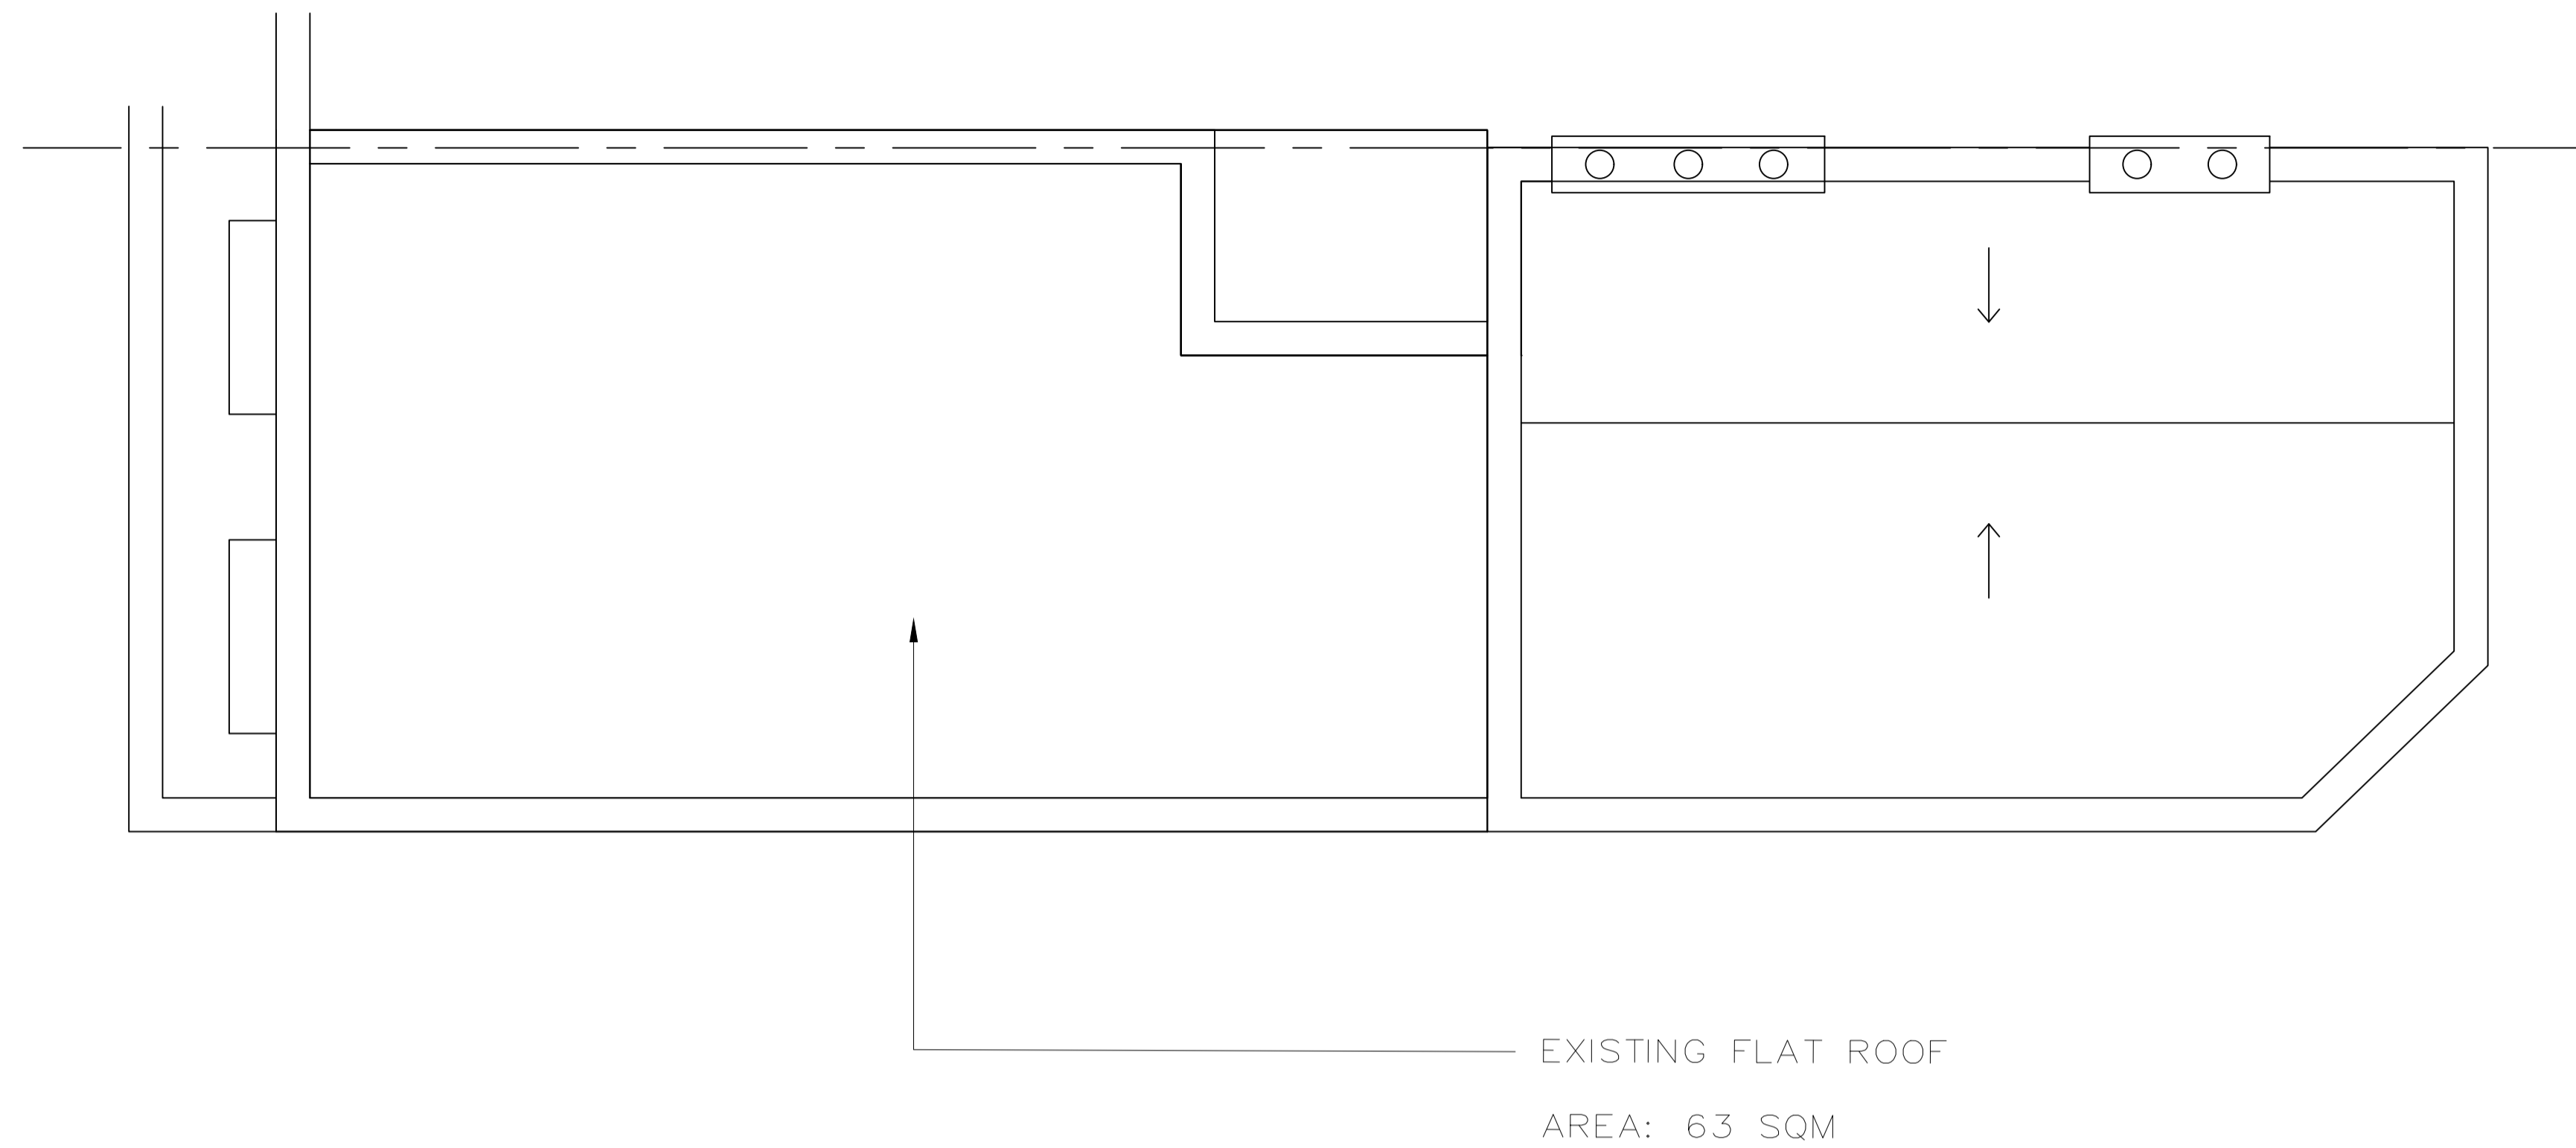

01 EXISTING FOURTH FLOOR PLAN (ROOF)  
SCALE 1:50

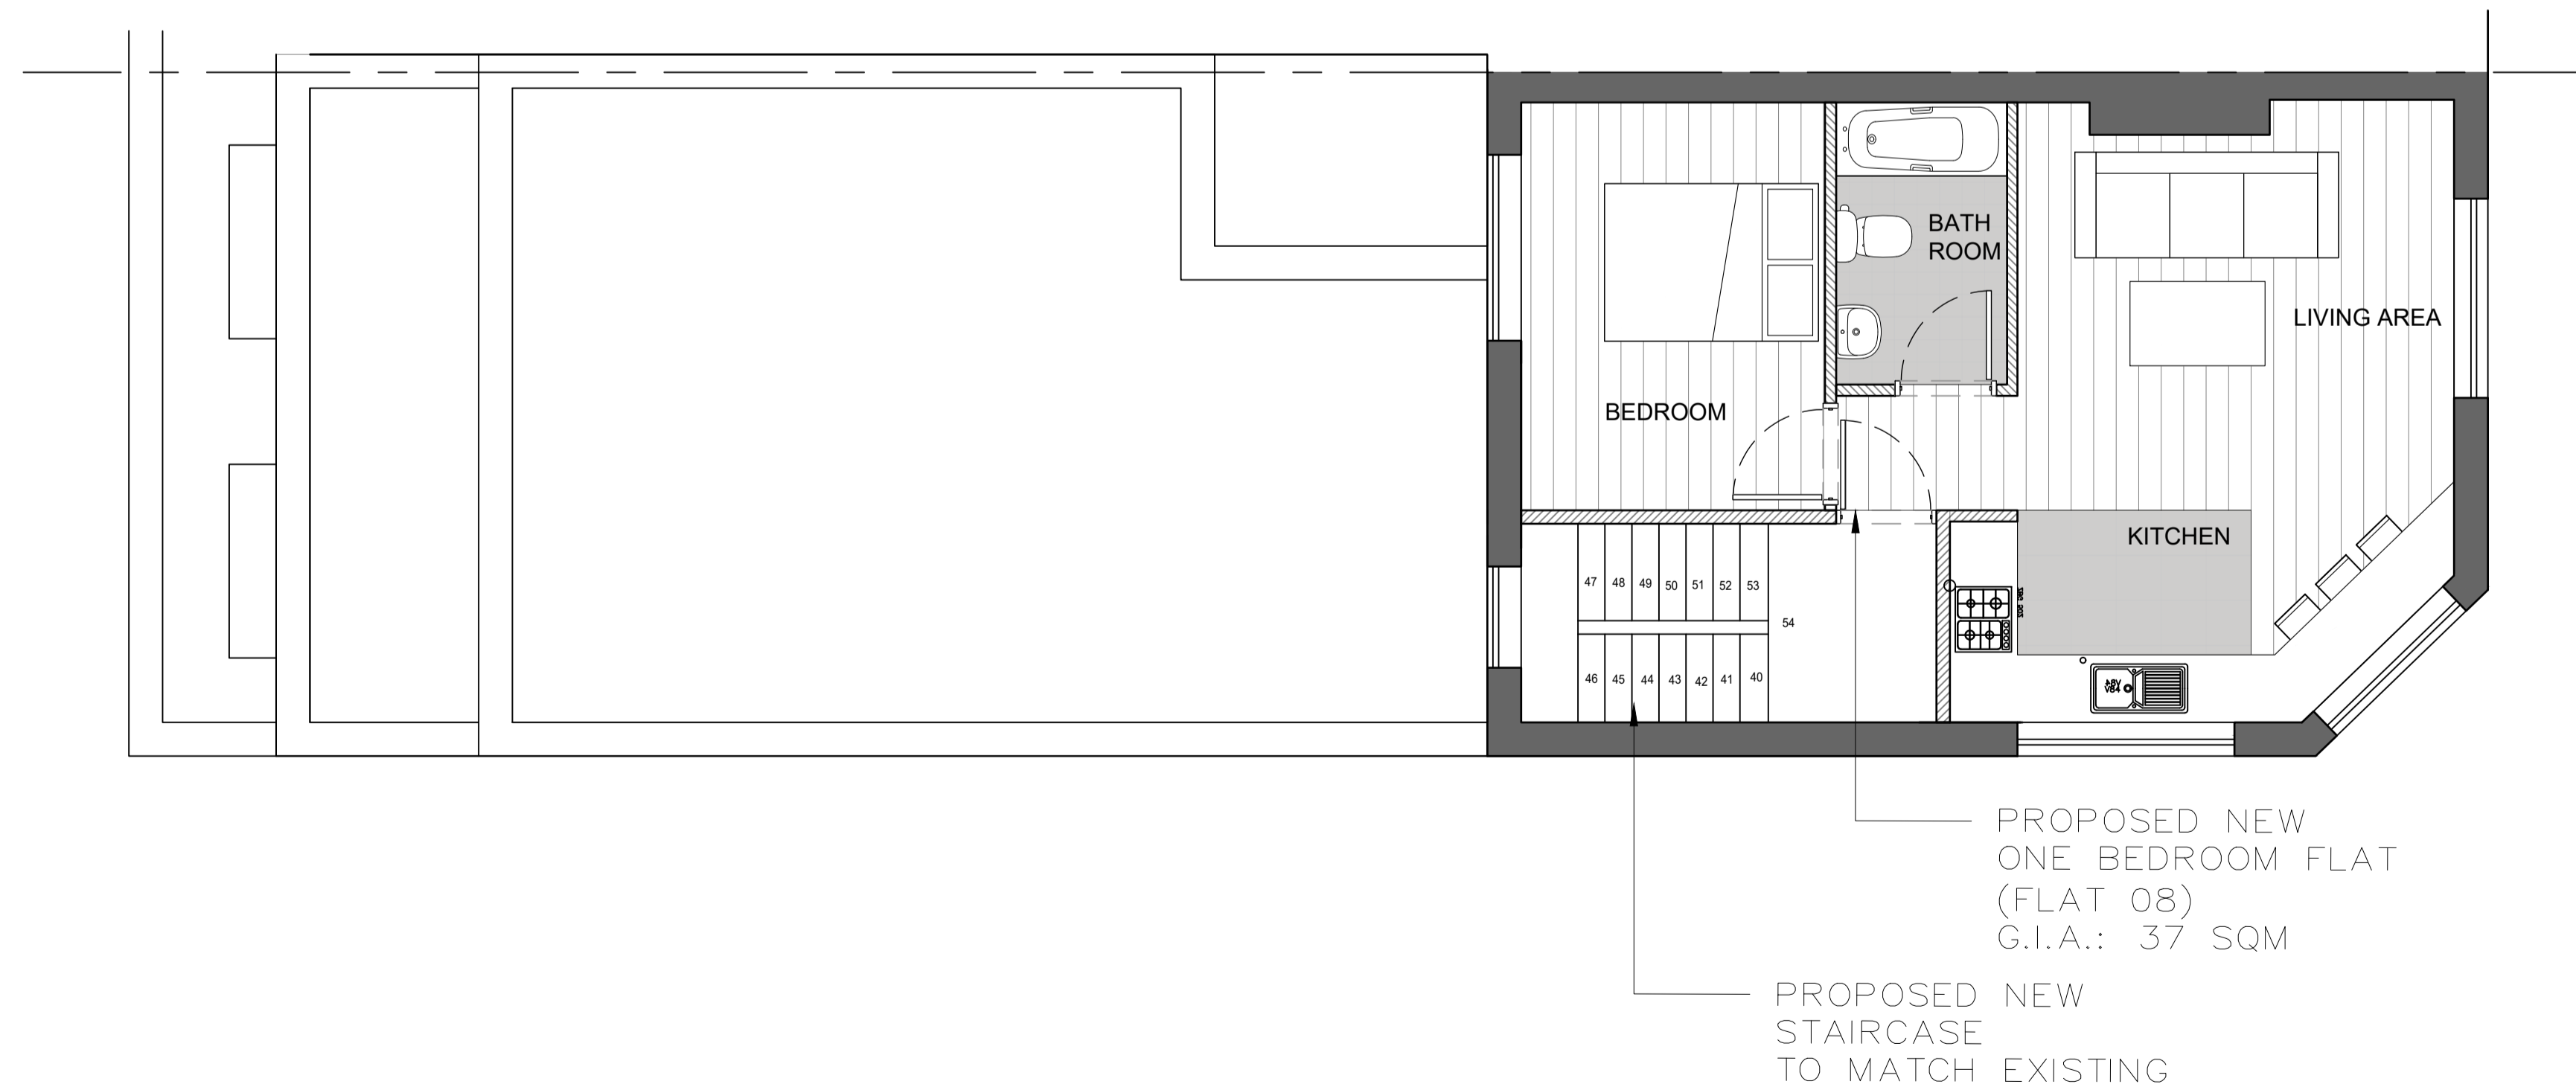

- NEW INTERNAL WALLS
- NEW EXTERNAL WALLS

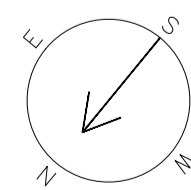

02 PROPOSED FOURTH FLOOR PLAN  
SCALE 1:50



ROOM 404-405  
60 CHARLES STREET, LEICESTER,  
LE1 1PB

t: (0) 20 8446 0500  
e: info@brownstudio.co.uk  
w: www.brownstudio.co.uk

Project:  
**ADIL GROUP**  
PLANNING DRAWINGS

Client:  
ADILSONS PROPERTIES LTD

ADDRESS:  
232 KILBURN HIGH RD,  
LONDON NW6 4JP

Drawing Title:  
EXISTING & PROPOSED  
FOURTH FLOOR PLAN


Drawing No: G101

Job No:1561	Status:P1 REVA	Date:21.12.21
Scale: 1:50@A1	Drawn: DK	Checked: CB

ALL DRAWINGS HAVE BEEN PREPARED FROM A DIGITAL SURVEY OR EXISTING DRAWINGS PROVIDED BY OTHERS. ACCURACY CANNOT BE ASSURED. IT IS THE CONTRACTORS RESPONSIBILITY TO CARRY OUT SITE DIMENSION CHECKS AND PRODUCE ROD DRAWINGS. DETAILS WILL BE SUBJECT TO APPROVAL OF ROD'S AND SITE STRIP OUT.

ALL M&E SERVICES TO BE CONFIRMED


© copyright reserved by BDSA

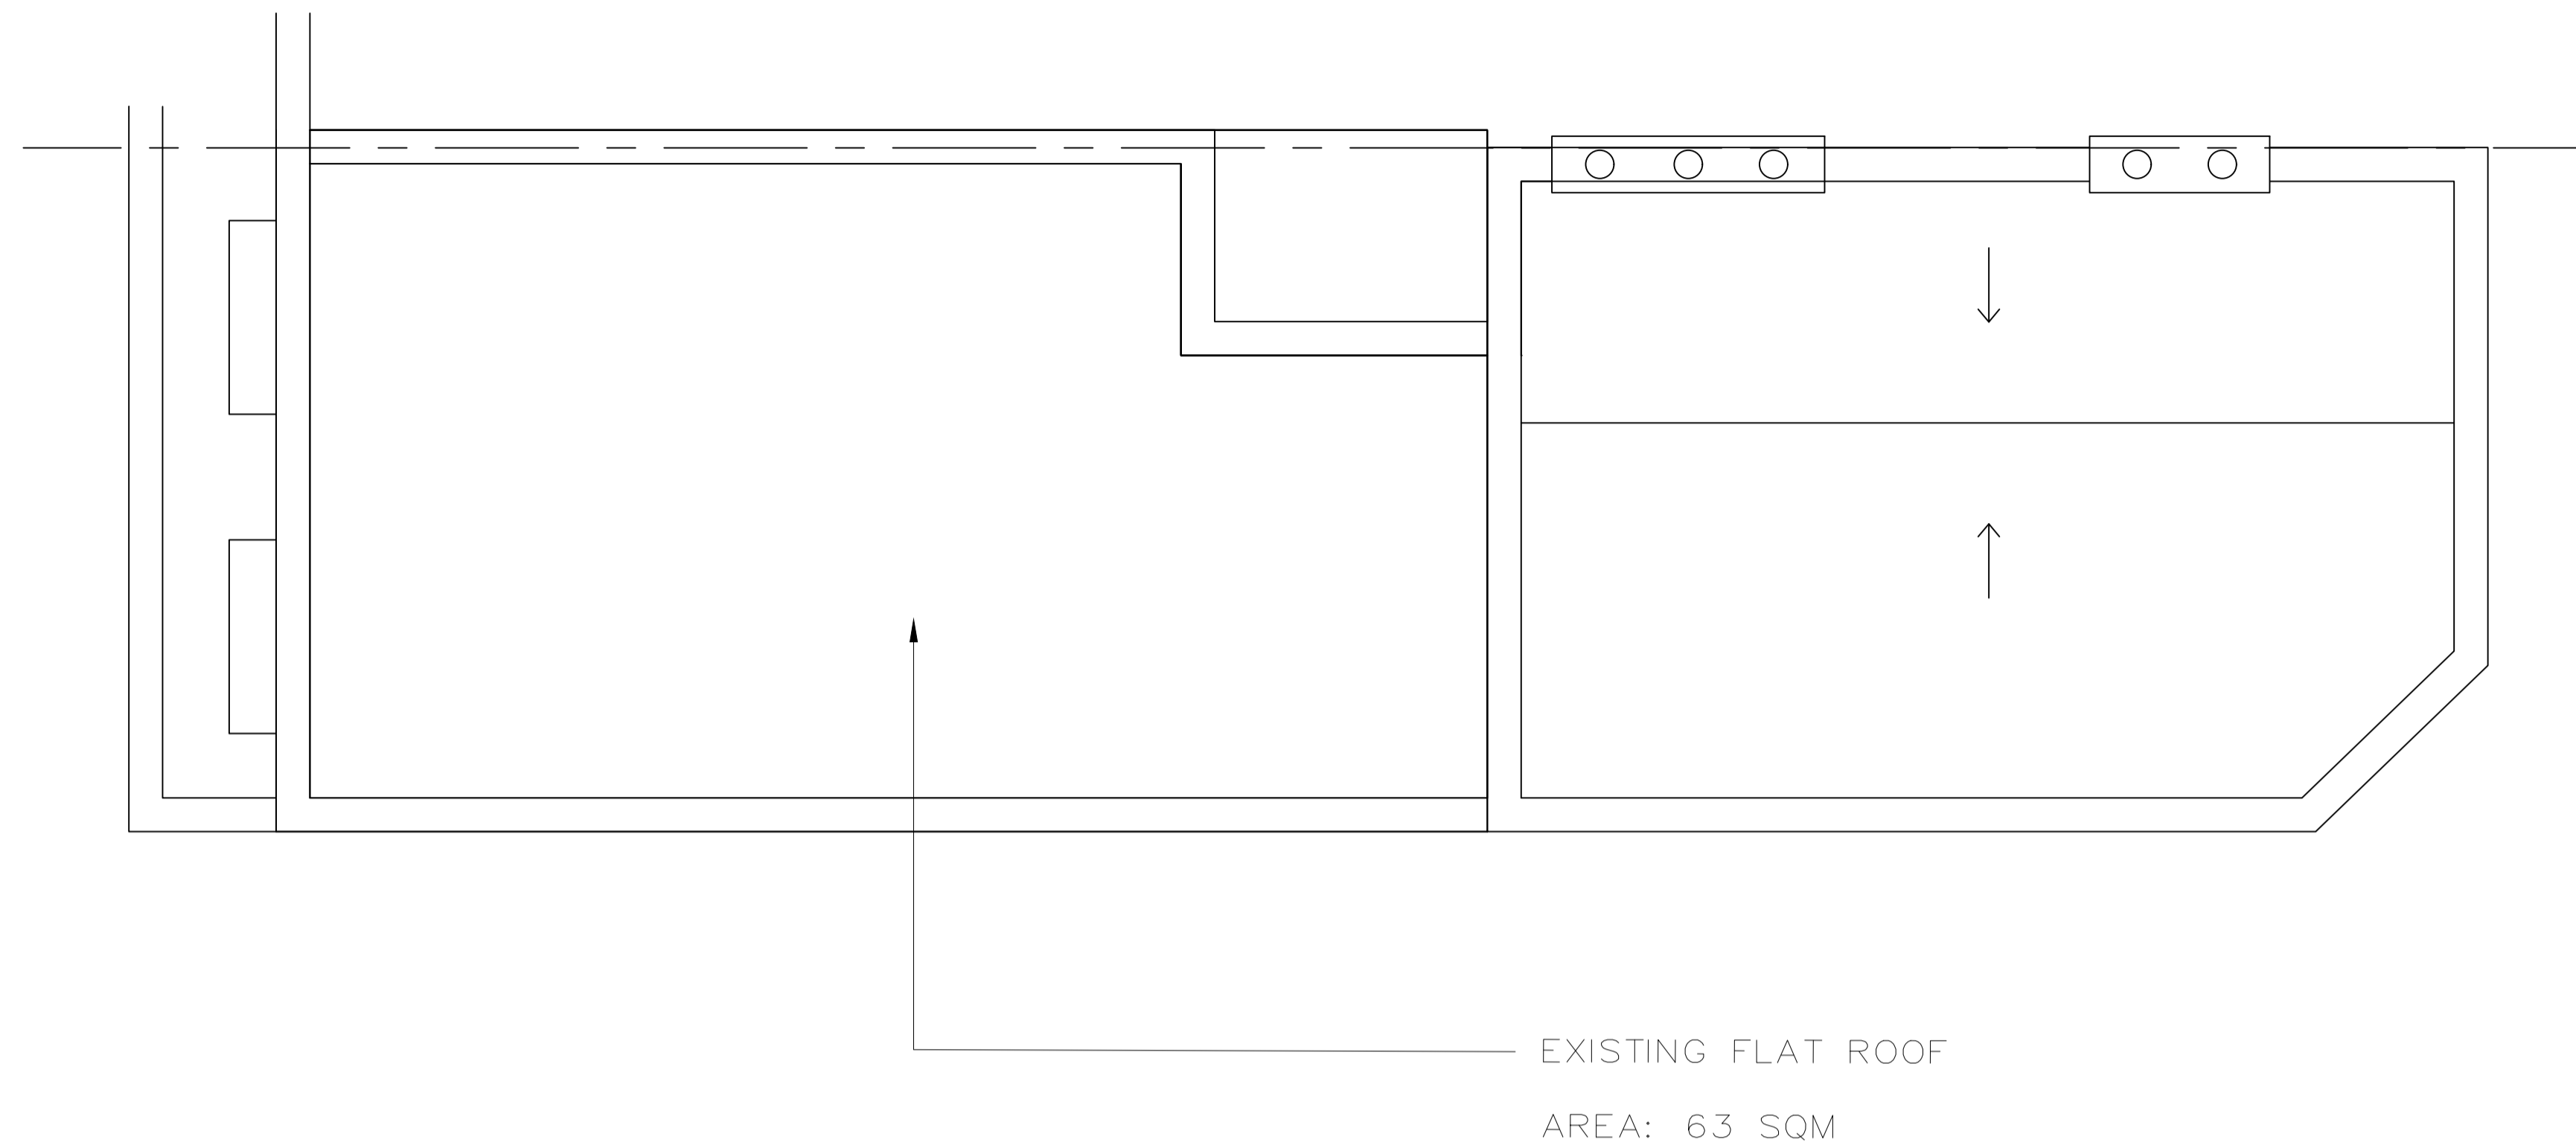



01 EXISTING ROOF PLAN  
SCALE 1:50

NOTE:

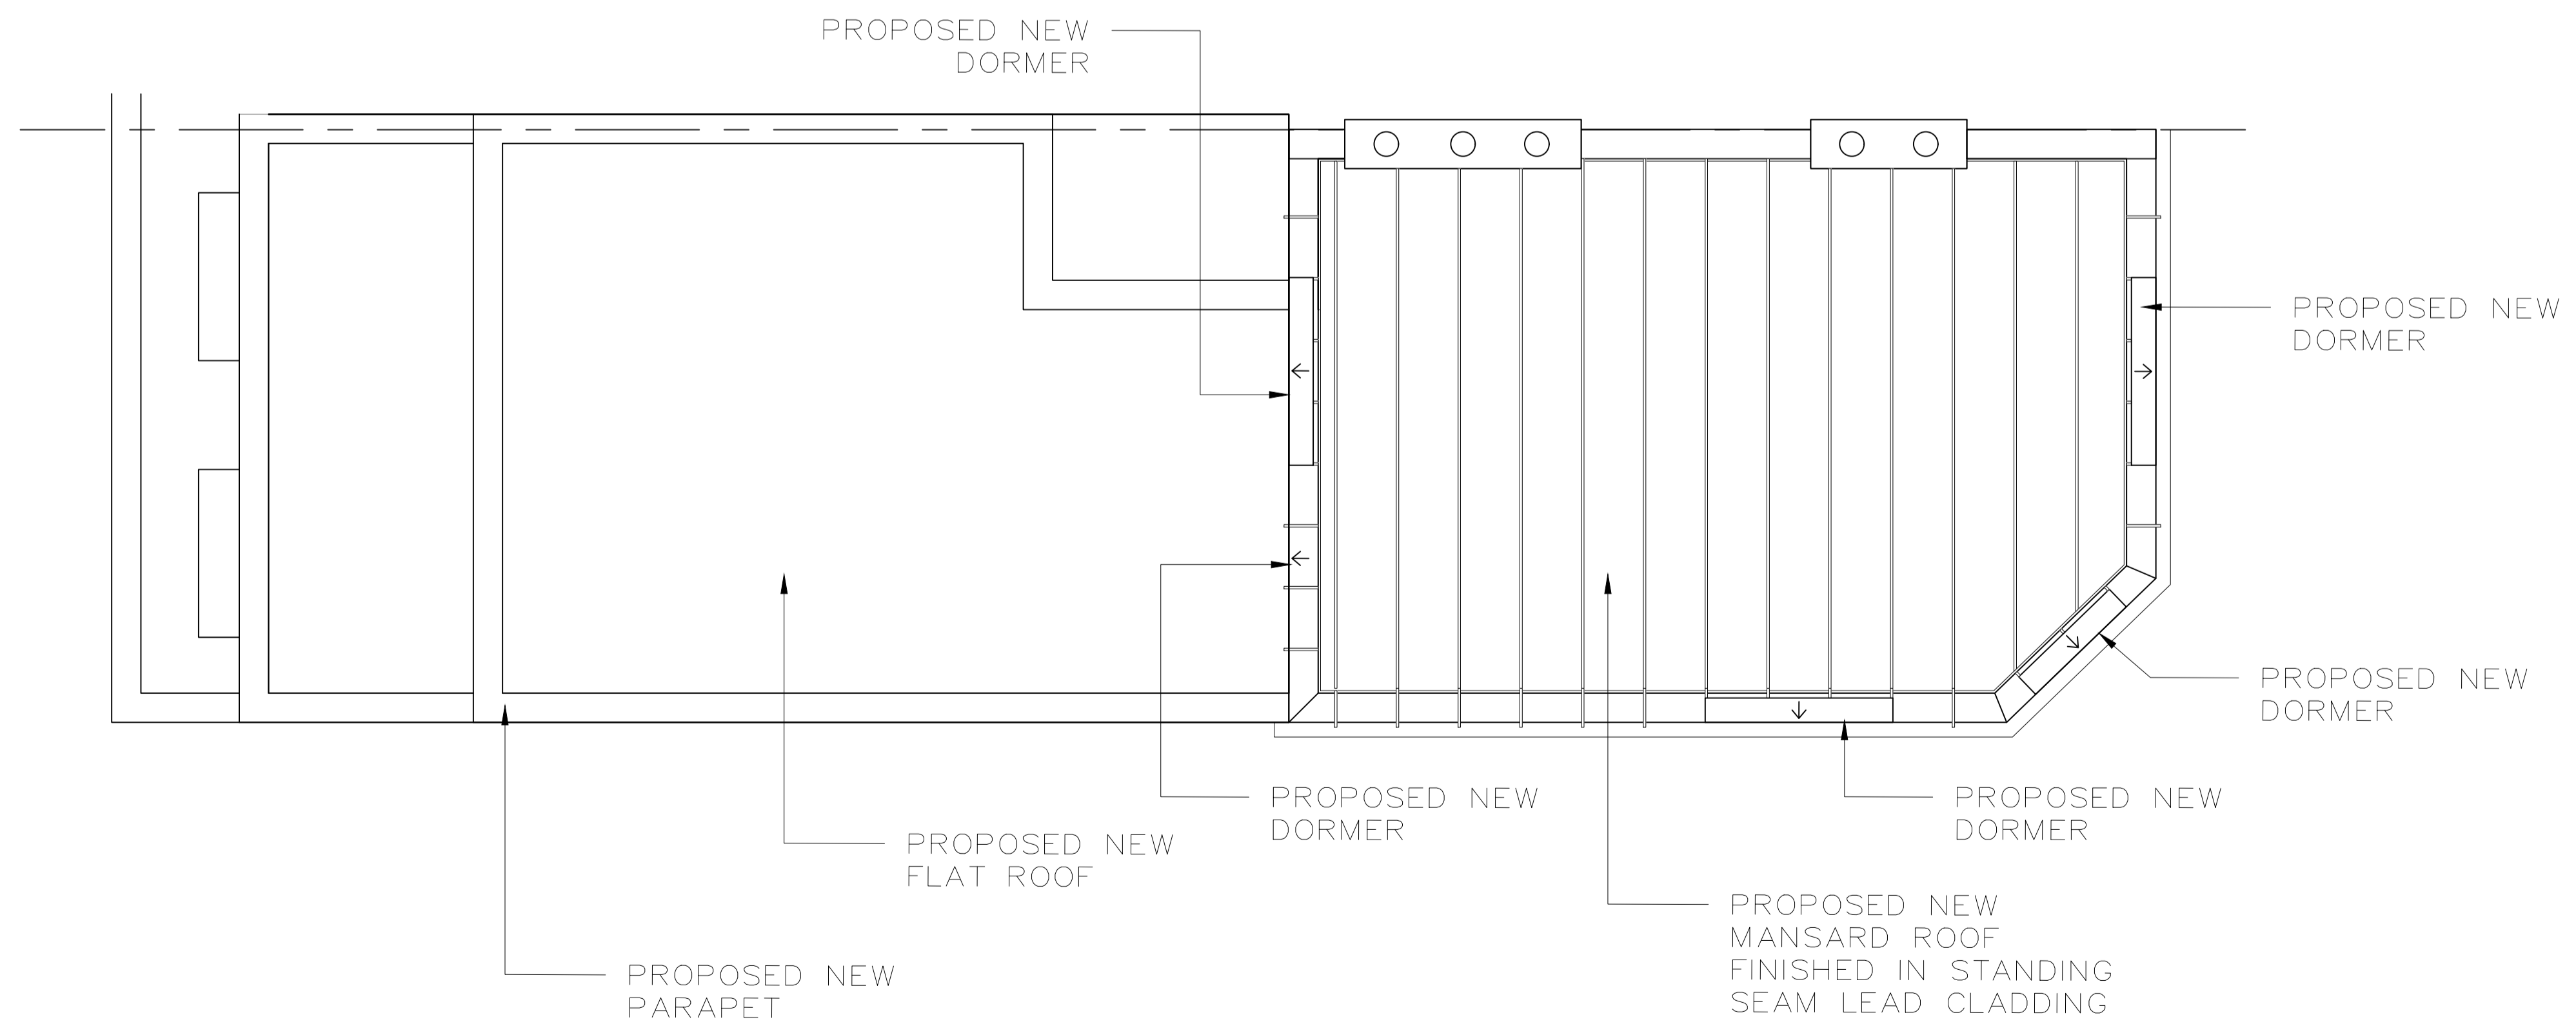TOTAL ADDED  
G.E.A.: 99SQM



 NEW INTERNAL WALLS  
 NEW EXTERNAL WALLS

02 PROPOSED ROOF PLAN  
SCALE 1:50



ROOM 404-405  
60 CHARLES STREET, LEICESTER,  
LE1 1FB

t: (0)20 8446 0500  
e: info@brownstudio.co.uk  
w: www.brownstudio.co.uk

Project:  
**ADIL GROUP**  
PLANNING DRAWINGS

Client:  
ADILSONS PROPERTIES LTD

ADDRESS:  
232 KILBURN HIGH RD,  
LONDON NW6 4JP

Drawing Title:  
EXISTING & PROPOSED  
ROOF PLAN

Drawing No: G102

Job No:1561 Status:P1 REVA Date:21.12.21

Scale: 1:50@A1 Drawn: DK Checked: CB

ALL DRAWINGS HAVE BEEN PREPARED FROM A DIGITAL SURVEY OR EXISTING DRAWINGS PROVIDED BY OTHERS. ACCURACY CANNOT BE ASSURED. IT IS THE CONTRACTORS RESPONSIBILITY TO CARRY OUT SITE DIMENSION CHECKS AND PRODUCE ROD DRAWINGS. DETAILS WILL BE SUBJECT TO APPROVAL OF ROD'S AND SITE STRIP OUT.


ALL M&E SERVICES TO BE CONFIRMED

© copyright reserved by BDSA







01 EXISTING NORTH WEST ELEVATION  
SCALE 1:100

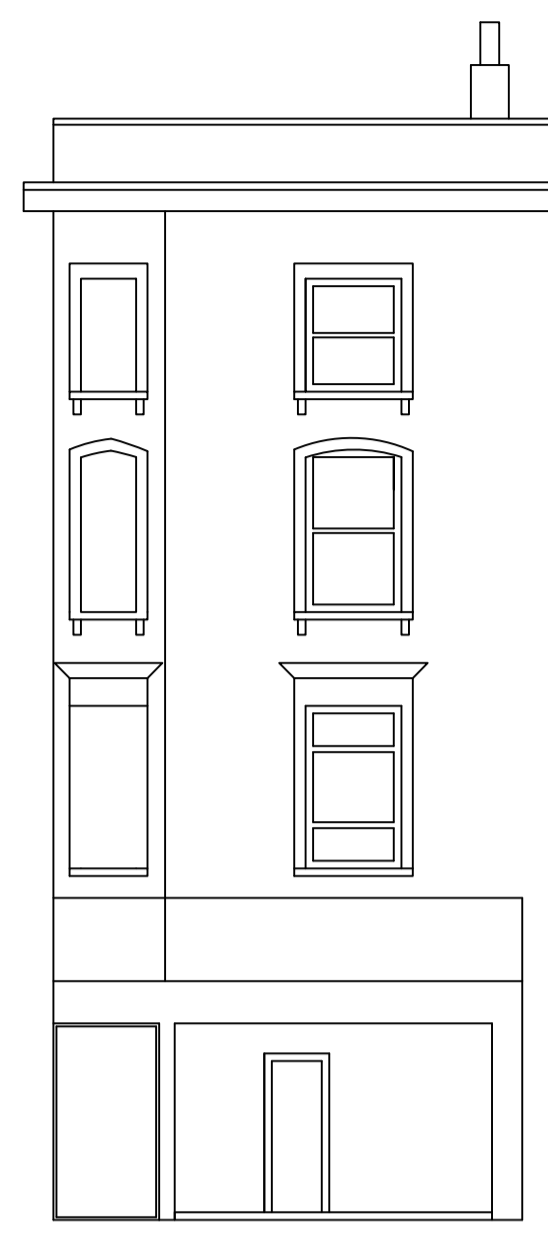


02 EXISTING SOUTHWEST ELEVATION  
SCALE 1:100

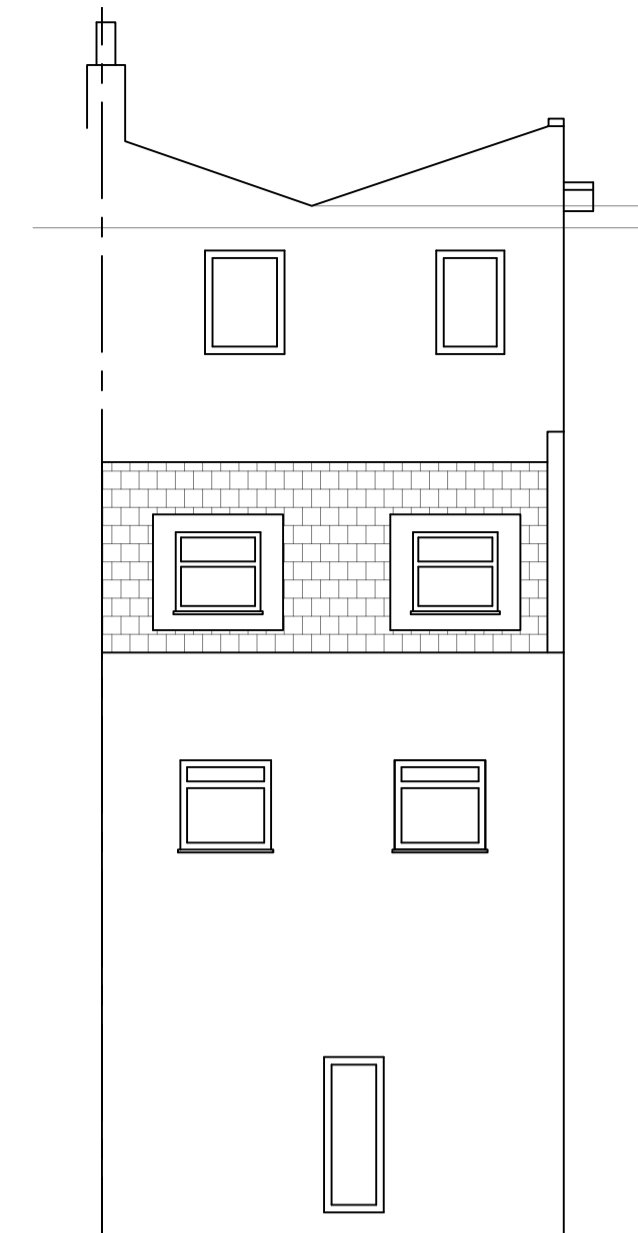


02 EXISTING NORTHEAST ELEVATION  
SCALE 1:100

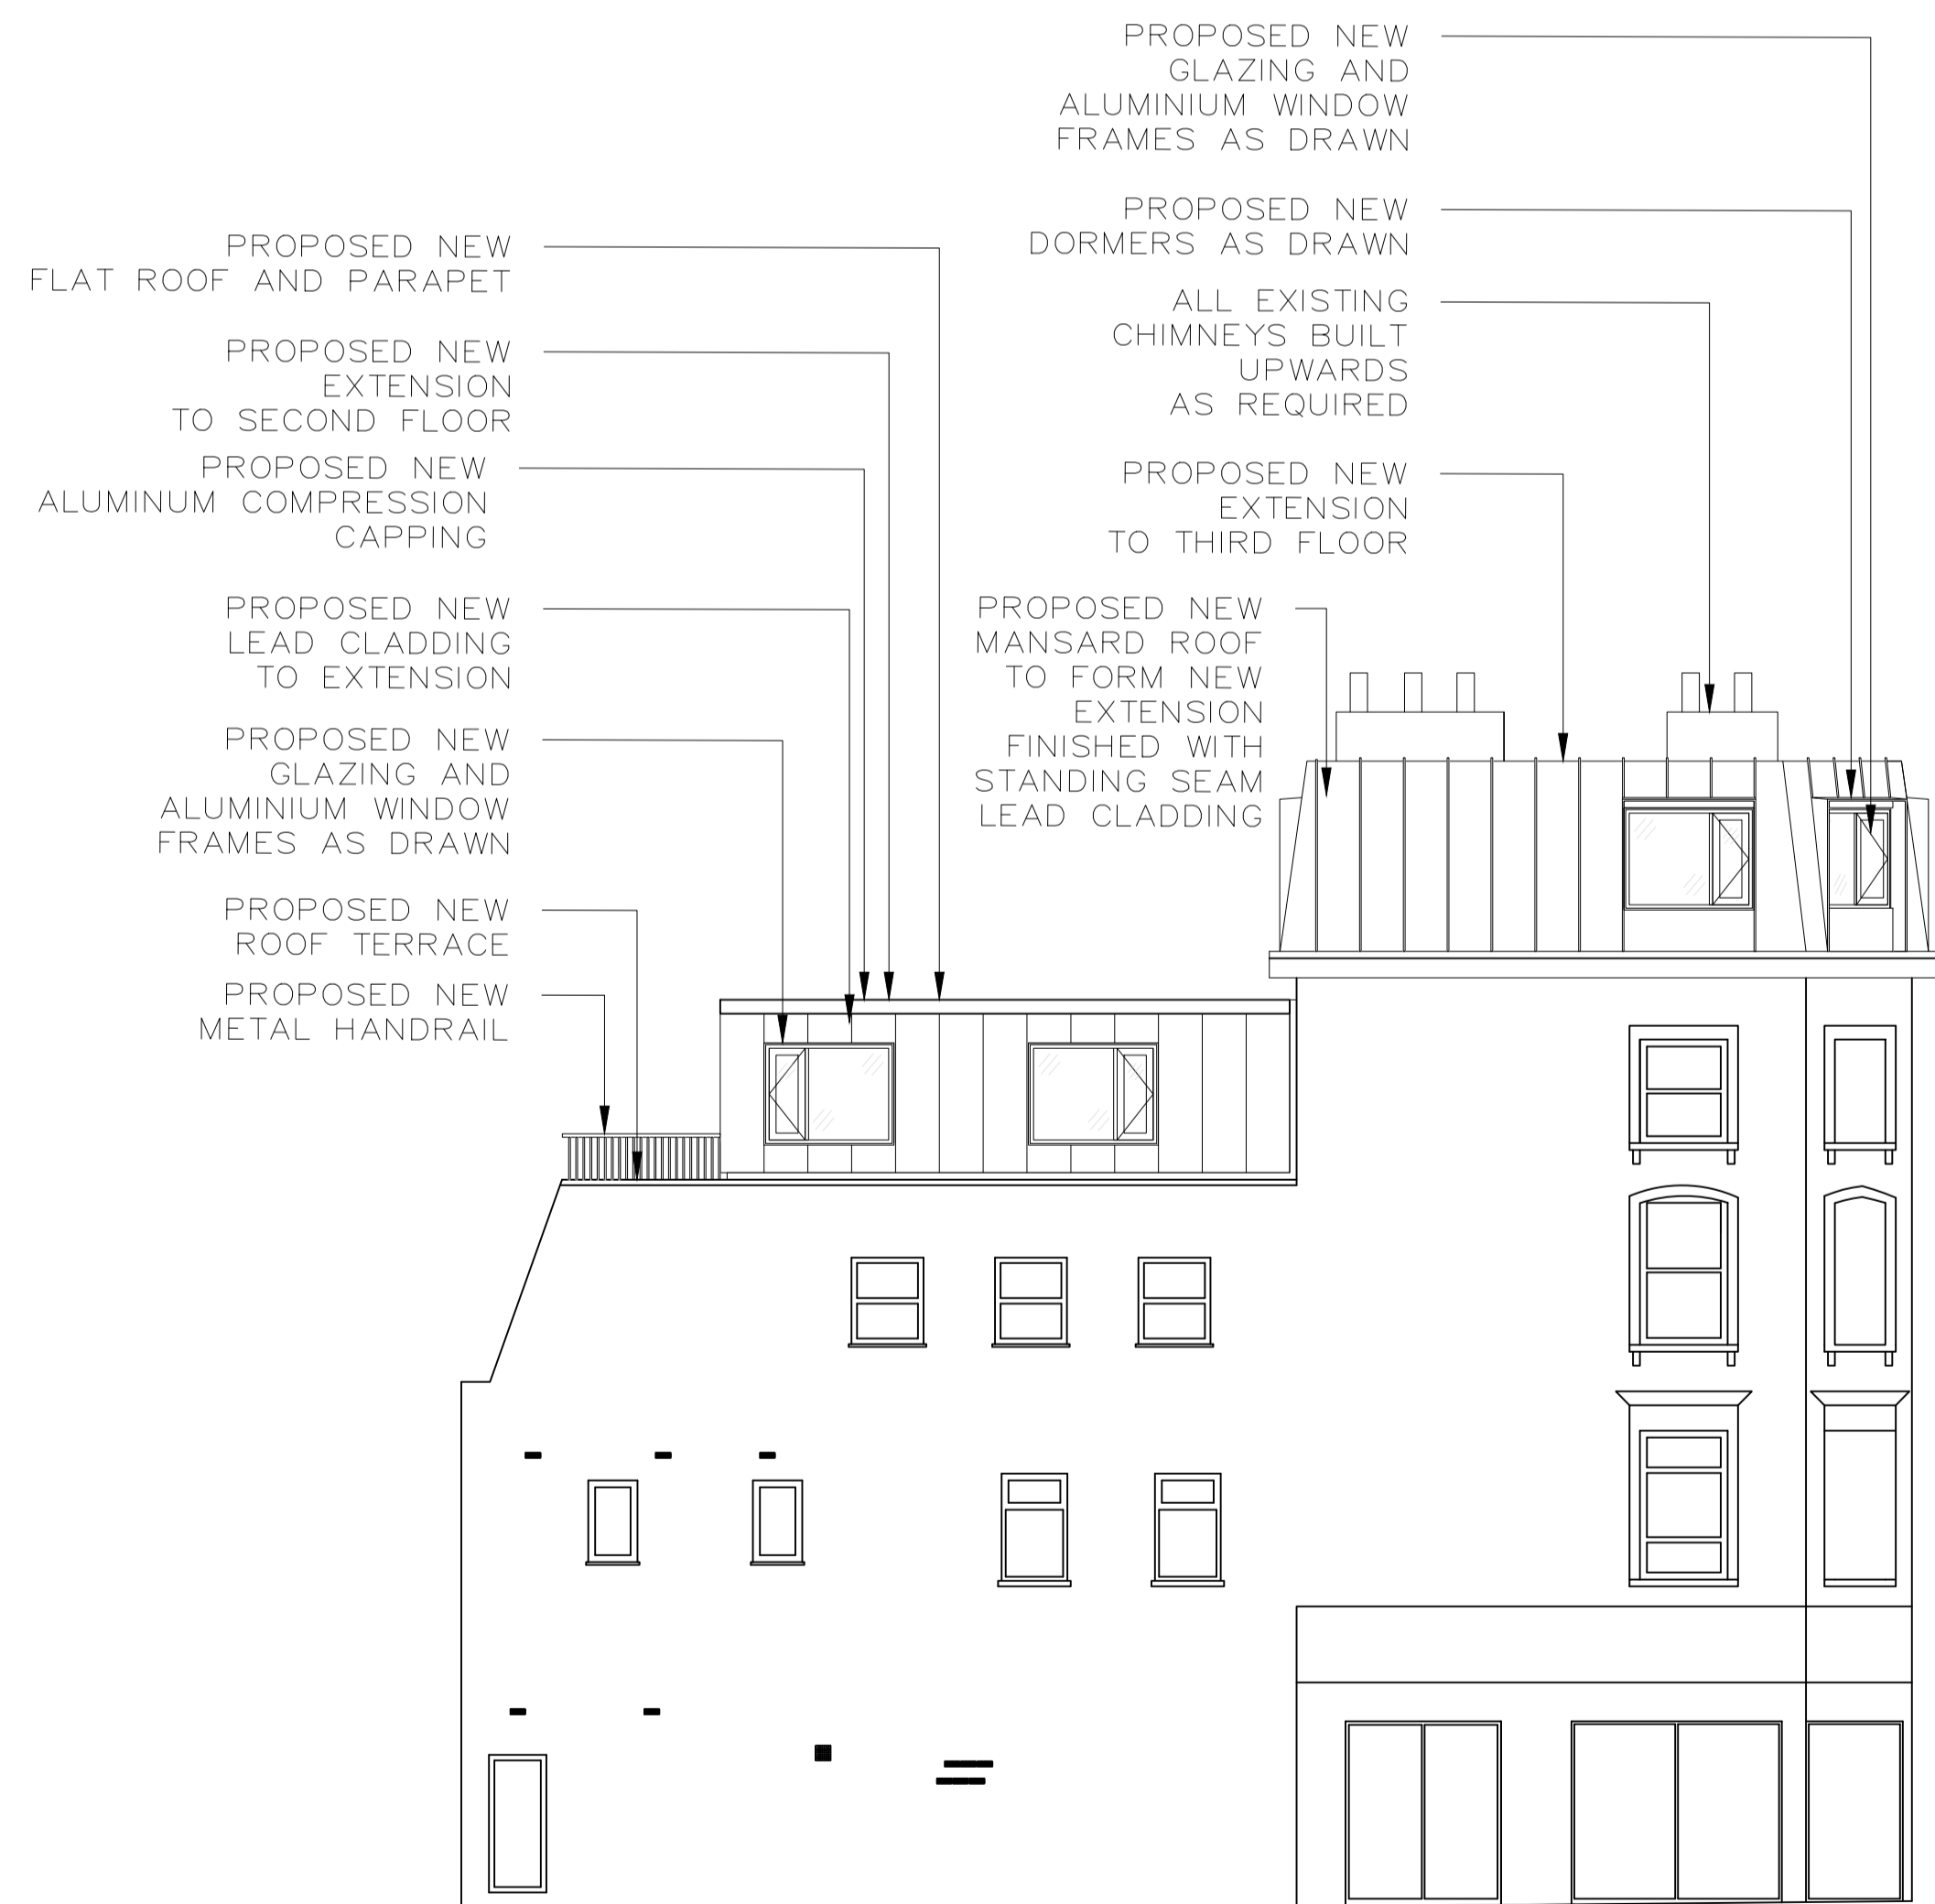

03 PROPOSED NORTHWEST ELEVATION  
SCALE 1:100

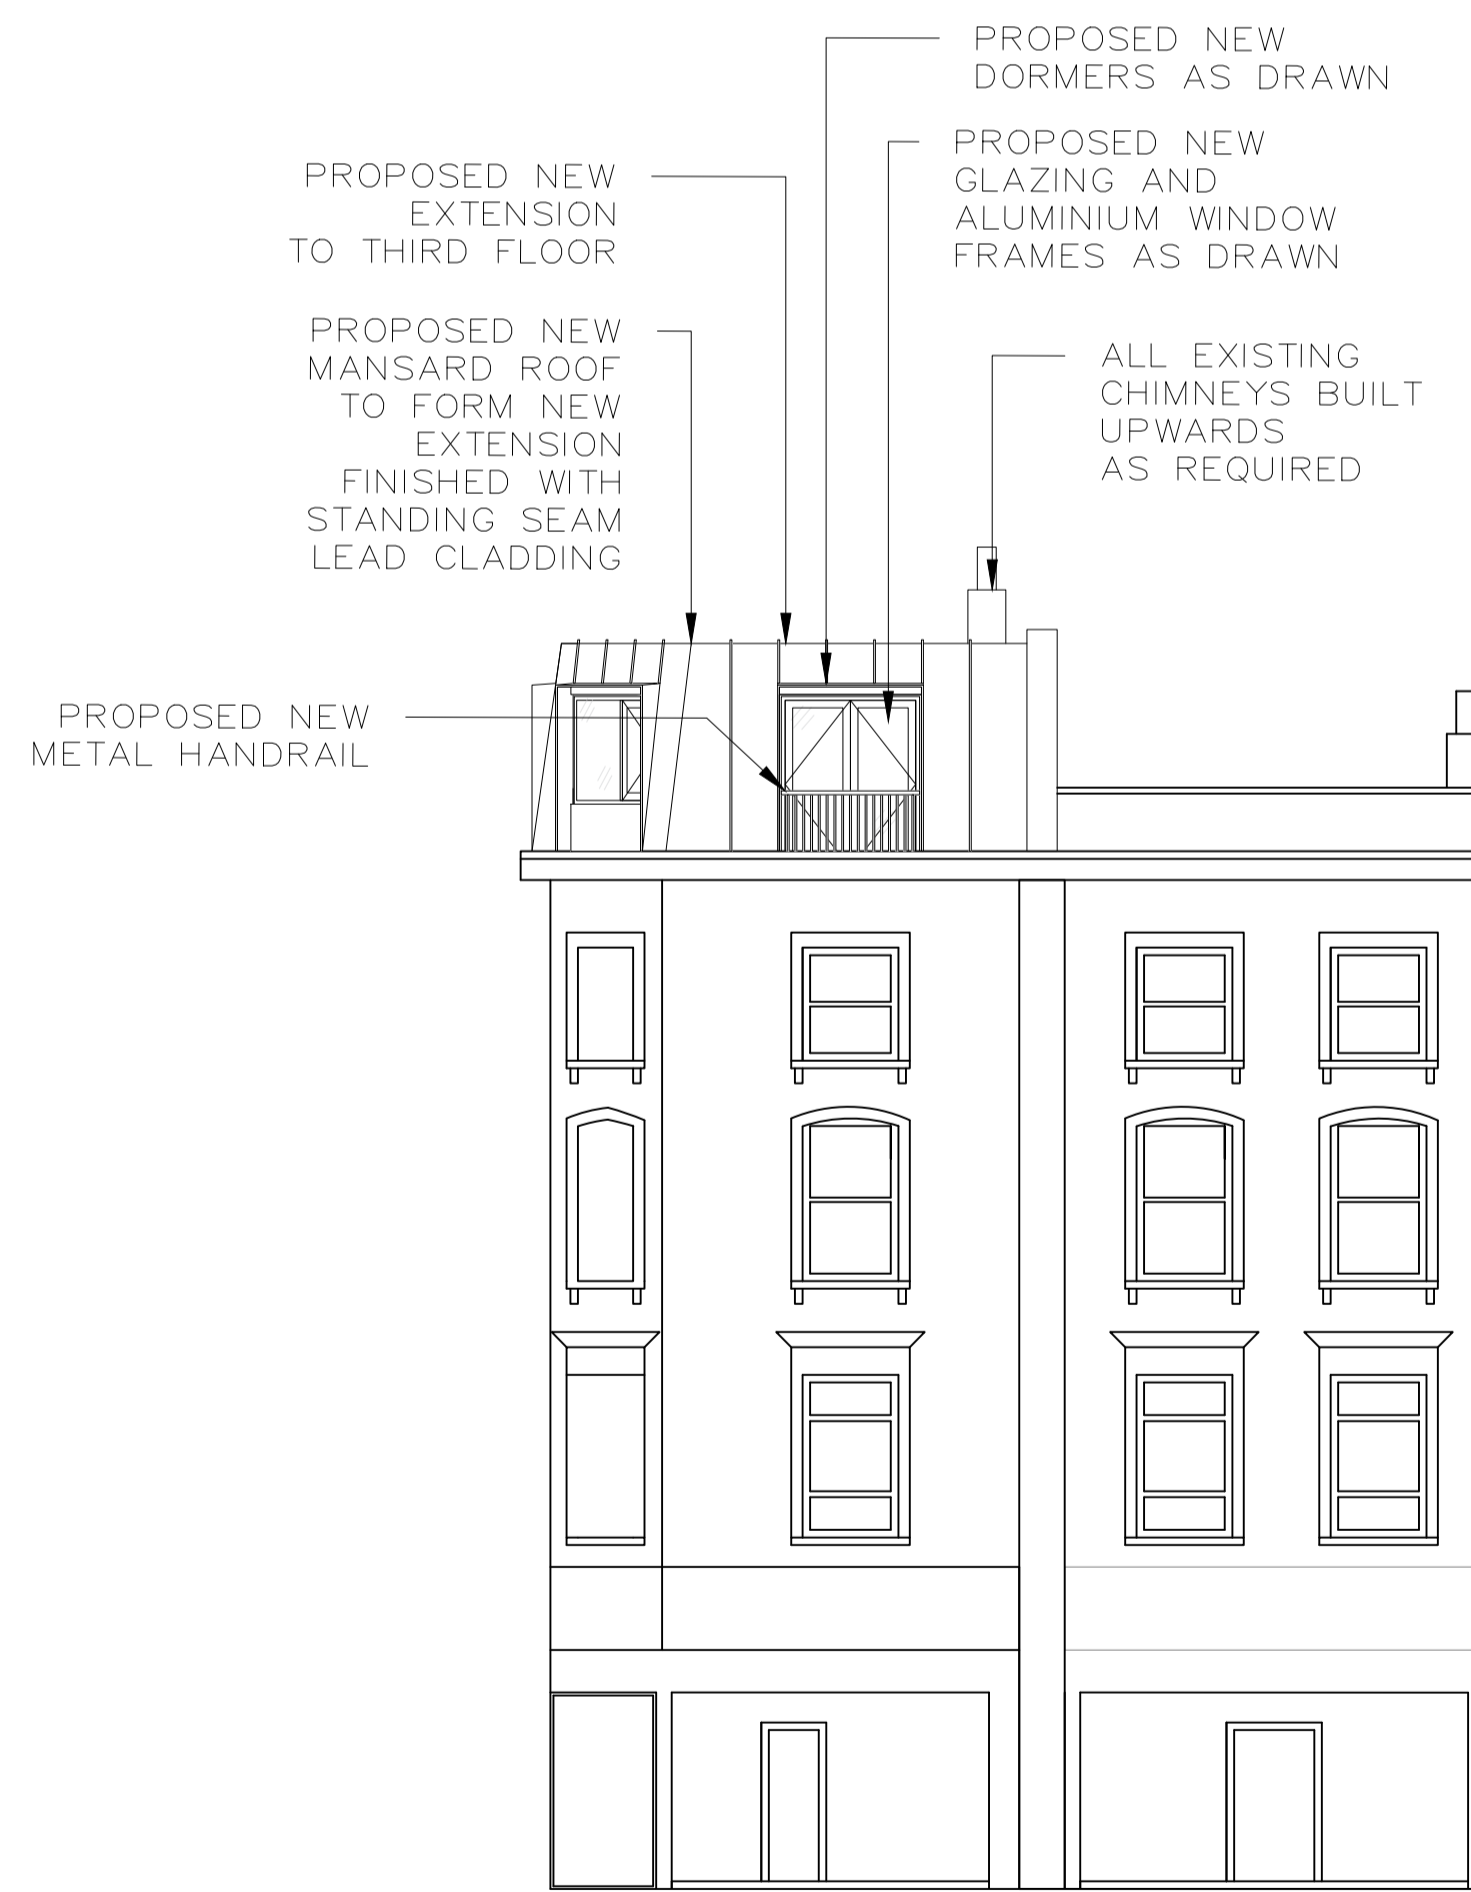

04 PROPOSED SOUTHWEST ELEVATION  
SCALE 1:100

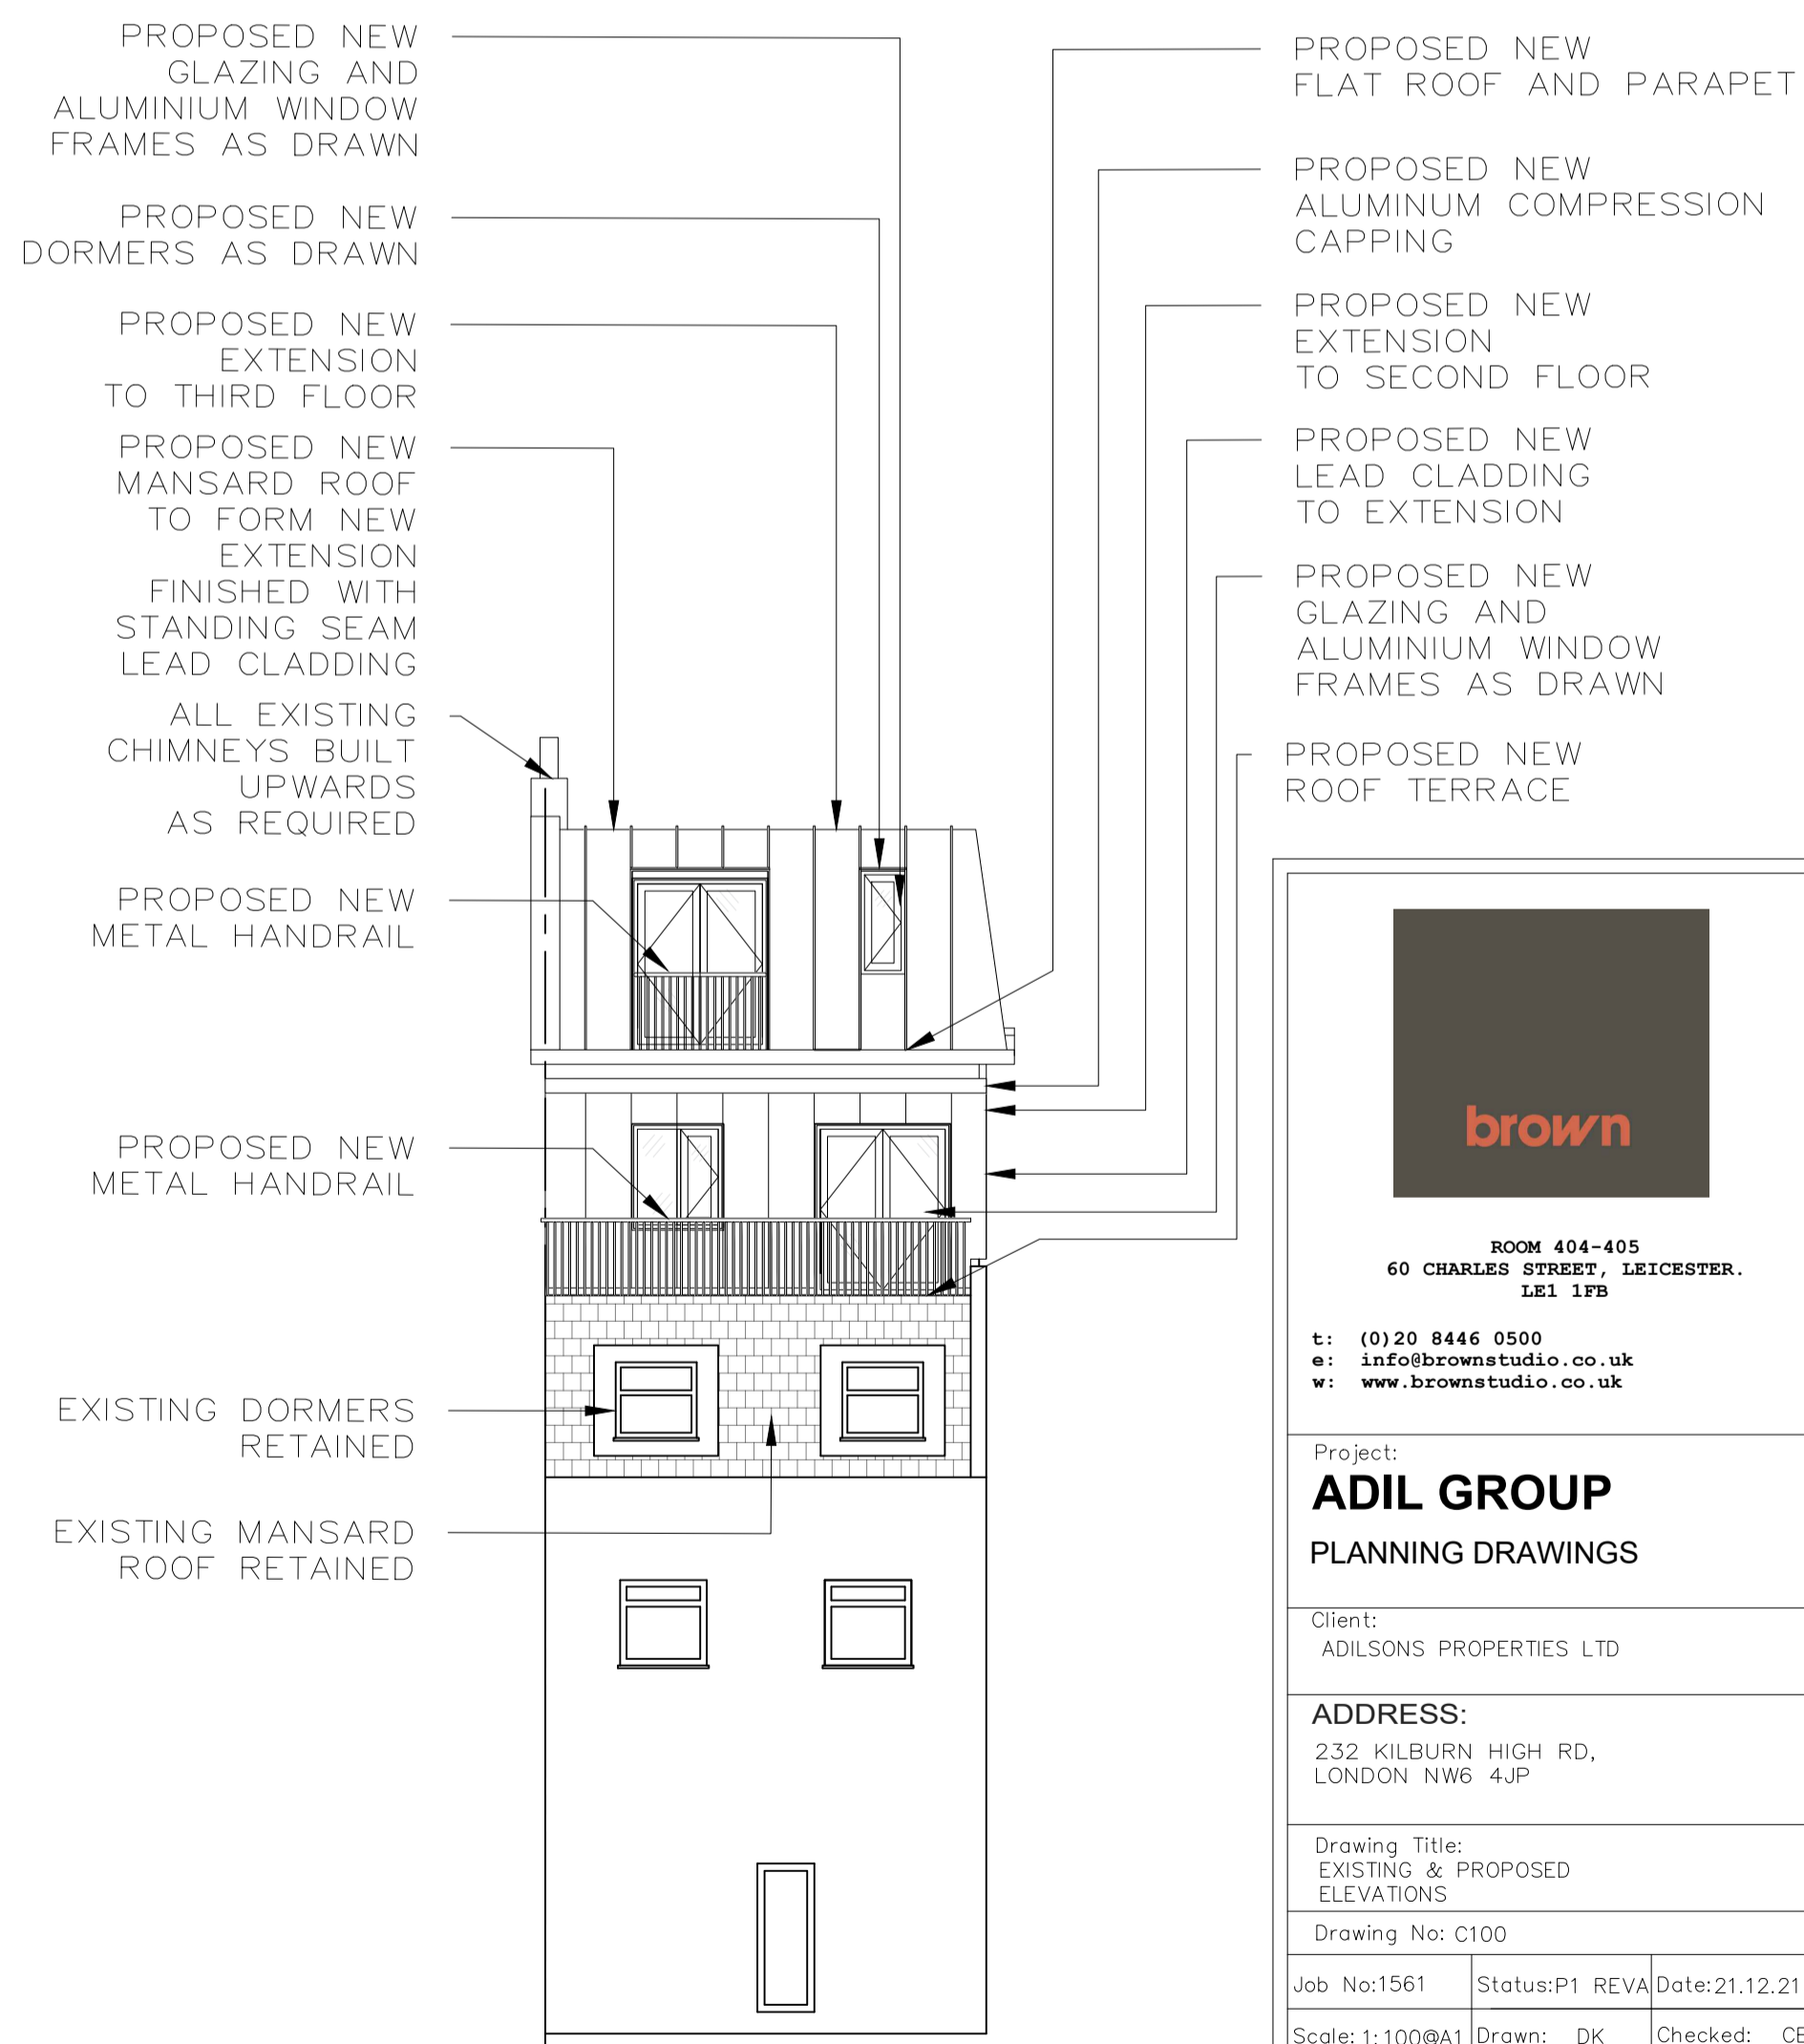

04 PROPOSED NORTHEAST ELEVATION  
SCALE 1:100

**brown**

ROOM 404-405  
60 CHARLES STREET, LEICESTER.  
LE1 1PB

t: (0)20 8446 0500  
e: info@brownstudio.co.uk  
w: www.brownstudio.co.uk

Project:  
**ADIL GROUP**  
PLANNING DRAWINGS

Client:  
ADILSONS PROPERTIES LTD

ADDRESS:  
232 KILBURN HIGH RD,  
LONDON NW6 4JP

Drawing Title:  
EXISTING & PROPOSED  
ELEVATIONS

Drawing No: C100

Job No:1561 Status:P1 REVA Date:21.12.21  
Scale: 1:100@A1 Drawn: DK Checked: CB

ALL DRAWINGS HAVE BEEN PREPARED FROM A DIGITAL SURVEY OR EXISTING DRAWINGS PROVIDED BY OTHERS. ACCURACY CANNOT BE ASSURED. IT IS THE CONTRACTORS RESPONSIBILITY TO CARRY OUT SITE DIMENSION CHECKS AND PRODUCE ROD DRAWINGS. DETAILS WILL BE SUBJECT TO APPROVAL OF ROD'S AND SITE STRIP OUT.

ALL M&E SERVICES TO BE CONFIRMED

© copyright reserved by BDSA






01 EXISTING STREET VIEW A



01 EXISTING STREET VIEW B



03 PROPOSED STREET VIEW A

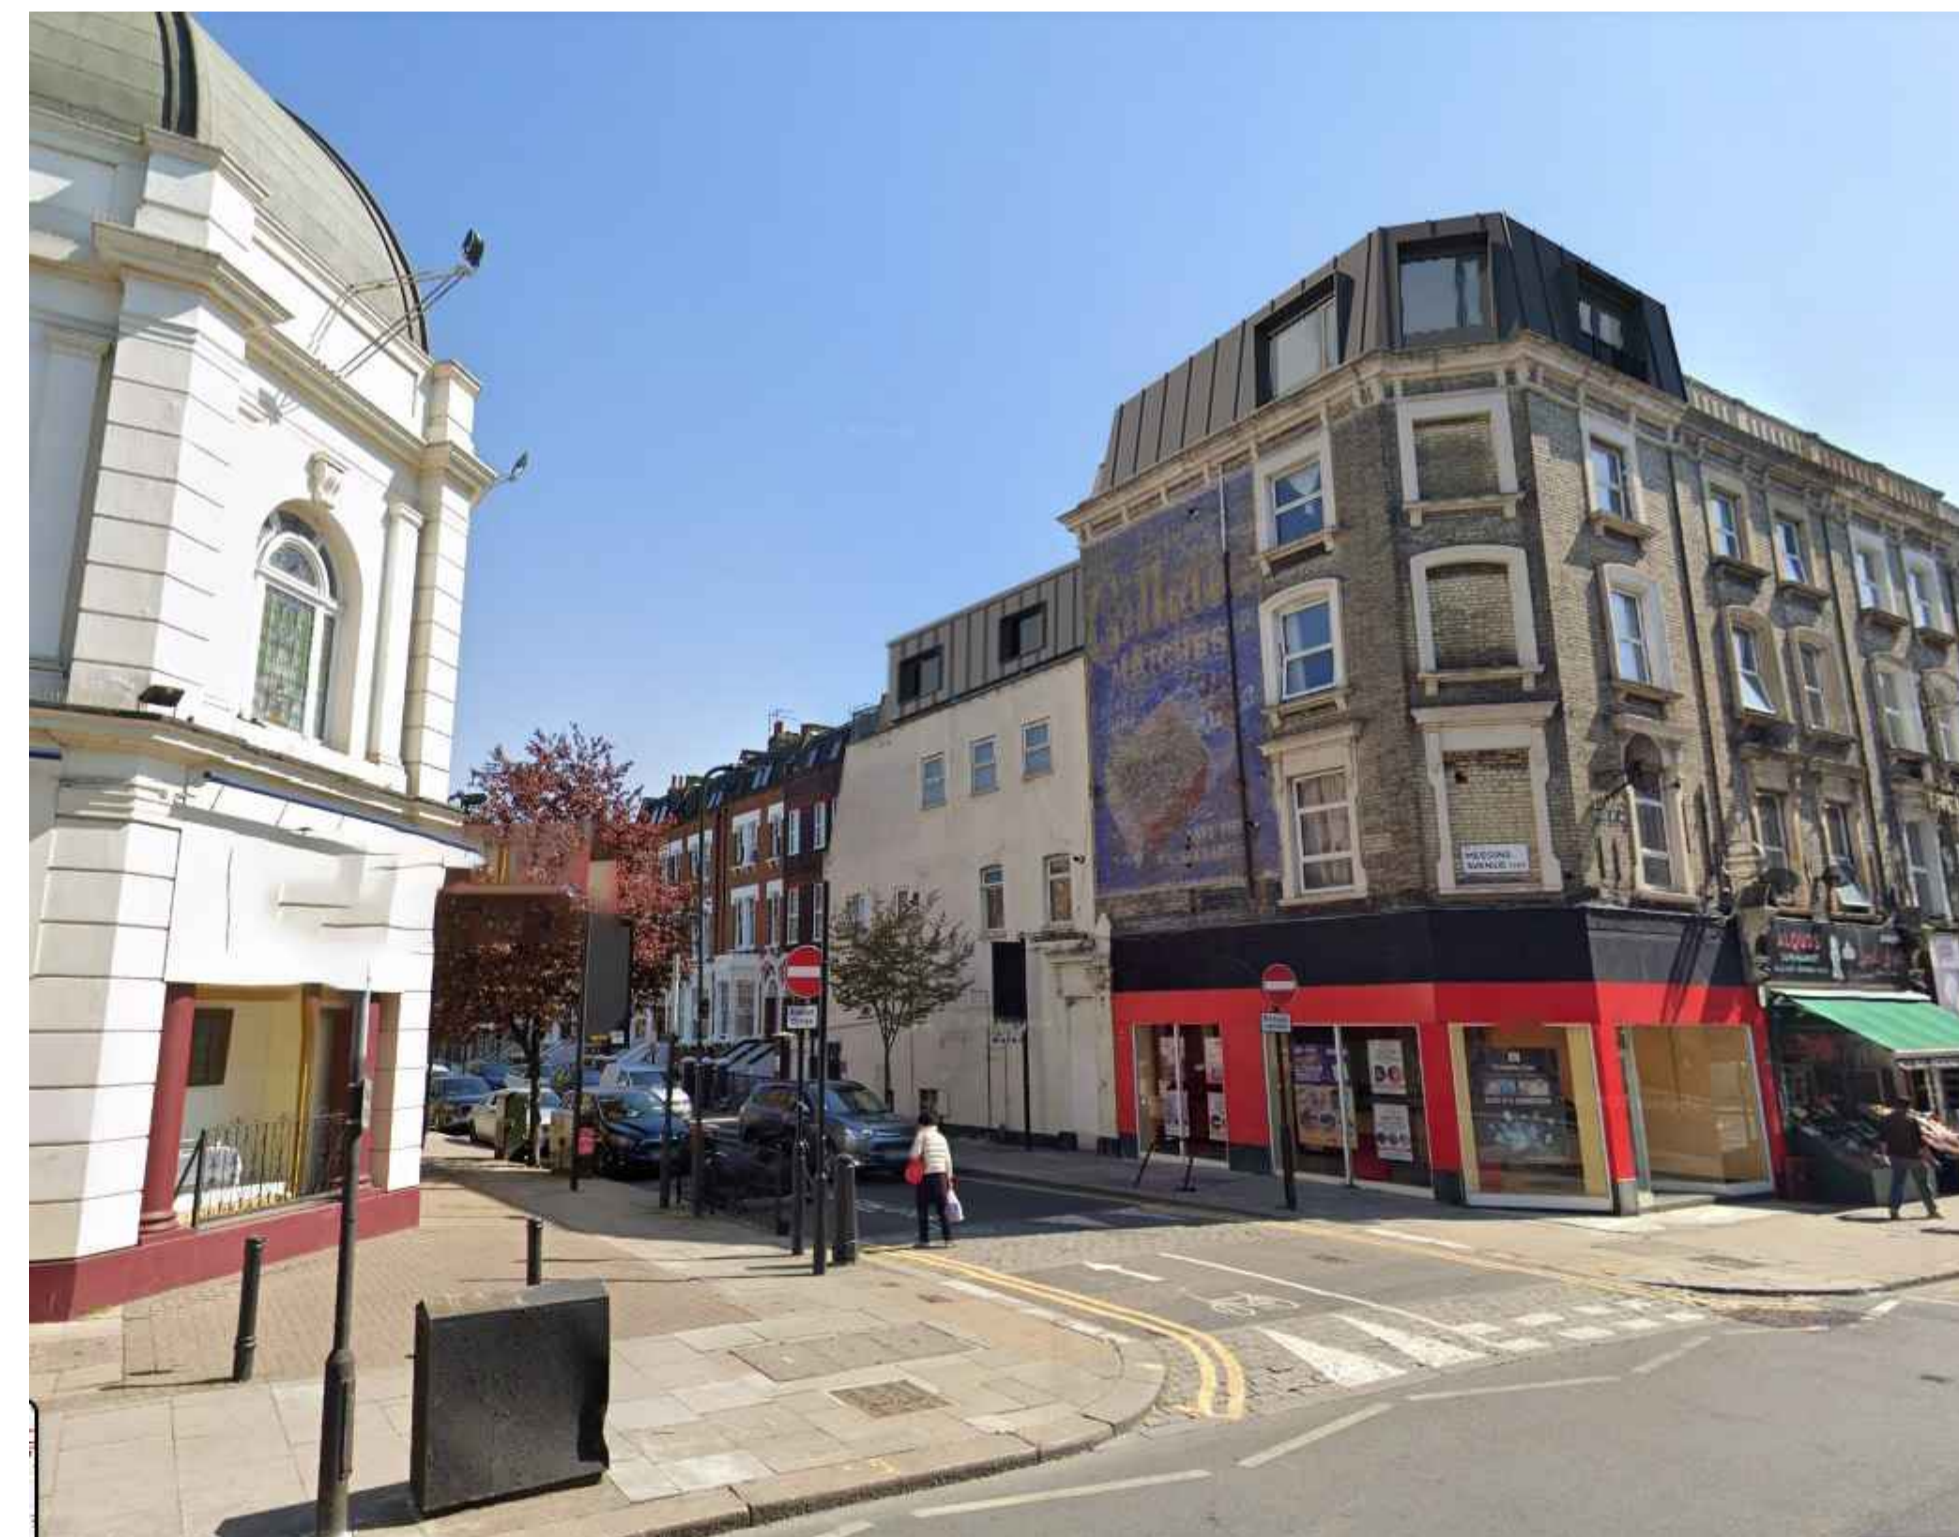

04 PROPOSED STREET VIEW B



ROOM 404-405  
60 CHARLES STREET, LEICESTER,  
LE1 1FB

t: (0) 20 8446 0500  
e: info@brownstudio.co.uk  
w: www.brownstudio.co.uk

Project:  
**ADIL GROUP**  
PLANNING DRAWINGS

Client:  
ADILSONS PROPERTIES LTD

ADDRESS:  
232 KILBURN HIGH RD,  
LONDON NW6 4JP

Drawing Title:  
EXISTING & PROPOSED  
STREET VIEWS

Drawing No: V100

Job No:1561 Status:P1 REVA Date:21.12.21

Scale: 1:100@A1 Drawn: DK Checked: CB

ALL DRAWINGS HAVE BEEN PREPARED FROM A DIGITAL SURVEY OR EXISTING DRAWINGS PROVIDED BY OTHERS. ACCURACY CANNOT BE ASSURED. IT IS THE CONTRACTORS RESPONSIBILITY TO CARRY OUT SITE DIMENSION CHECKS AND PRODUCE ROD DRAWINGS. DETAILS WILL BE SUBJECT TO APPROVAL OF ROD'S AND SITE STRIP OUT.

ALL M&E SERVICES TO BE CONFIRMED

© copyright reserved by BDSA