



PLAN

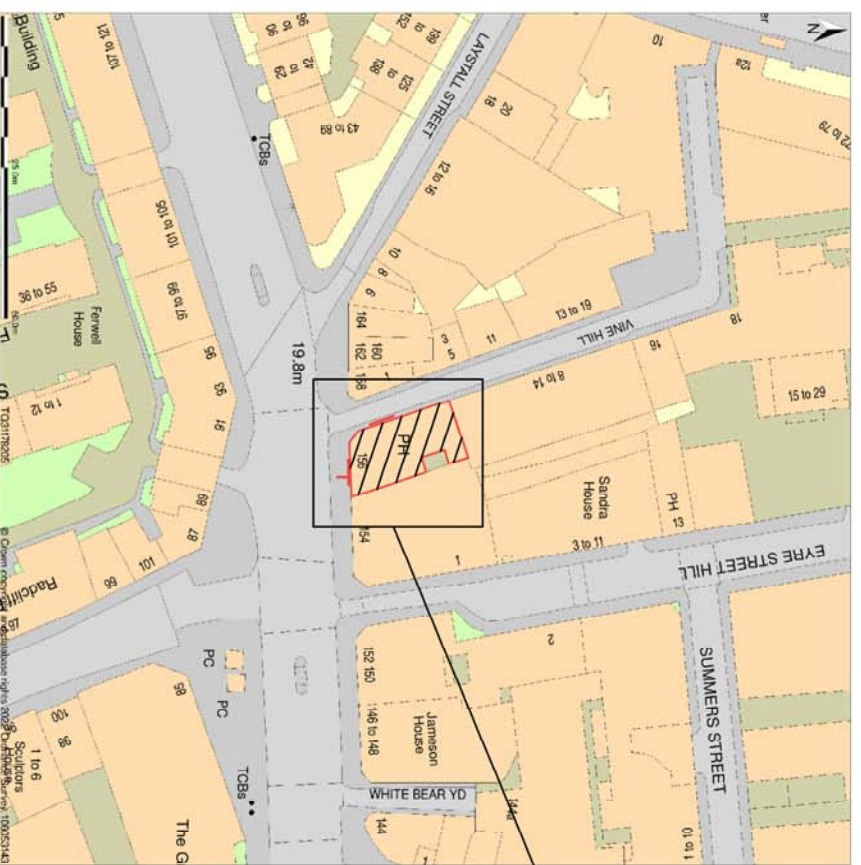

Plan View
Scale 1:1250

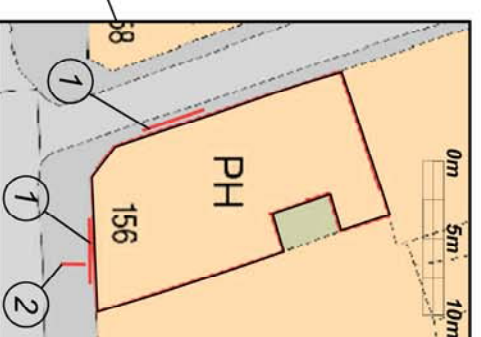

Block Plan
Scale 1:500

- ① Fascia text x2
- ② Projected sign



Technical Signs
 Floor 1 - Unit 3
 Hillie Business Centre
 132 St Albans Road
 Watford, Herts, WD24 4AE
 Tel: 01923 811999
 Fax: 01923 811998
 E-mail: info@technicalsigns.co.uk

Client The Clerk & Well	
Address/Job details 156 Clerkenwell Rd Clerkenwell EC1R 9DU	
Site Plan	
Job No -	
Drawn by DN	Date 22/02/22
Scale As specified (A3)	Drawing No 596516-3
	Rev