


NOTES

- THIS DRAWING IS COPYRIGHT OF CON | FORM ARCHITECTS
- DO NOT SCALE FROM THIS DRAWING
- DIMENSIONS IN MILLIMETERS UNLESS NOTED OTHERWISE
- ALL DIMENSIONS TO BE CHECKED ON-SITE BY CONTRACTOR AND SUCH DIMENSIONS TO BE THEIR RESPONSIBILITY
- REPORT ALL DRAWING ERRORS AND OMISSIONS IMMEDIATELY TO THE ARCHITECT

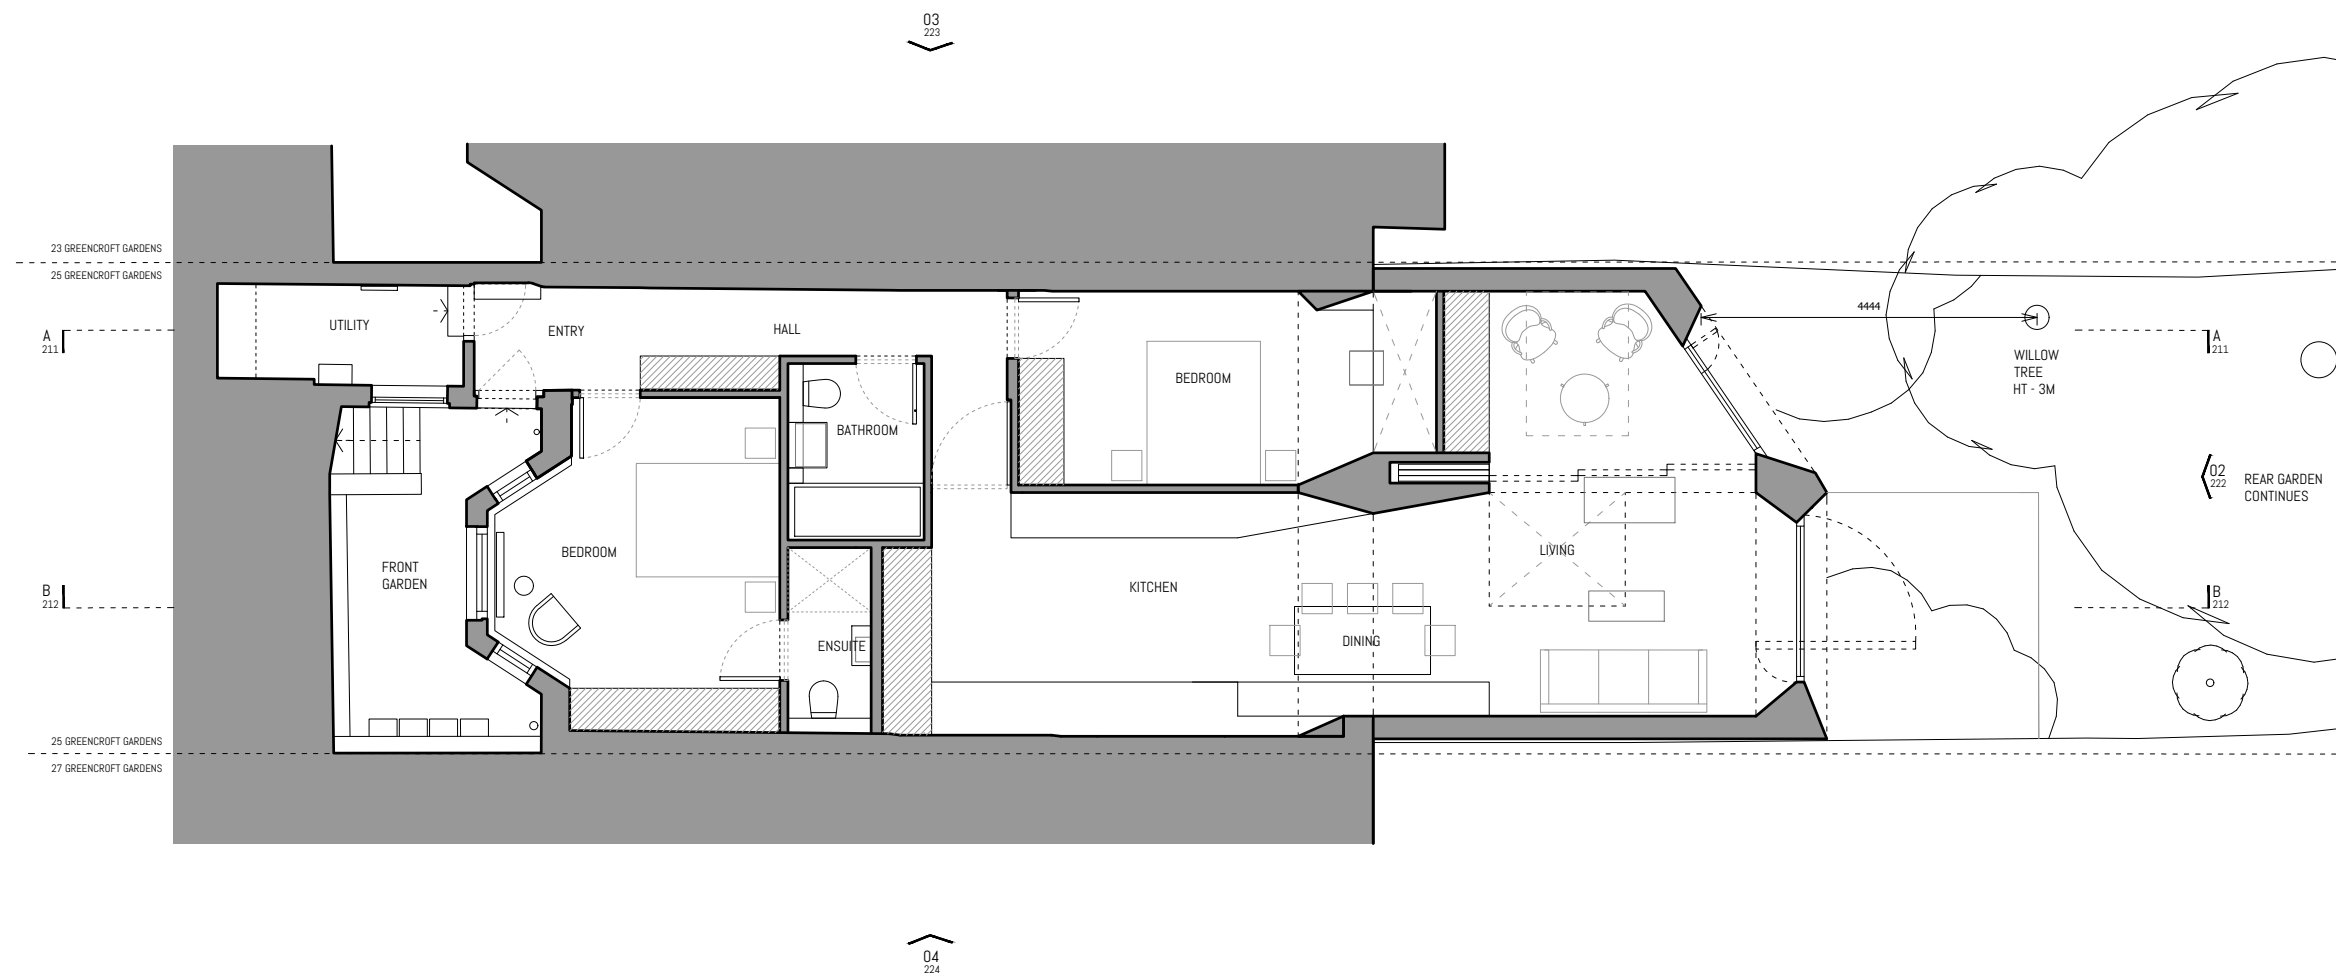

| Revision | Date | Description | Drawn | Check |
|----------|----------|---------------------|-------|-------|
| P1 | 11/08/21 | Planning Issue | DD | BE |
| P2 | 21/02/22 | Planning Amendments | BE | BE |
| | | | | |
| | | | | |
| | | | | |



CON | FORM
architects

THE BUILDING SOCIETY
55 WHITFIELD STREET
LONDON, W1T 4AH
Phone +44(0)20 3895 5077
www.conformarchitects.com

PROJECT TITLE
25a Greencroft Gardens

STATUS
PLANNING

CLIENT
Muzammil Hajee Abdoula

PROJECT NO. DRAWING NO. REVISION
564 _ 201 _ P2

DRAWING TITLE DATE DRAWING SCALE
PROPOSED LOWER GROUND 11/08/21 1:100 @ A3
FLOOR PLAN