

E11

E12

E13

E14

E15

E16

E17

E18

X5

X4

X3

X2

X1

EA

01 L132

01 L122

01 L123

01 L131

01 L124

01 L124

01 L121

01 L121

01 L122

01 L123

01 L133


01 L133

01 L132


01 L131

DO NOT SCALE FROM THIS DRAWING
 DRAWING TO BE READ IN CONJUNCTION WITH ALL OTHER ARCHITECTS
 AND ENGINEER'S CONTRACT DRAWING & SPECIFICATIONS.
 ANY DISCREPANCIES MUST BE BROUGHT TO THE ATTENTION OF THE
 ARCHITECT IMMEDIATELY.
 THE CONTRACTOR MUST VERIFY ALL DIMENSIONS BY SITE
 MEASUREMENT BEFORE ORDERING MATERIALS OR MANUFACTURING
 COMPONENTS.
 SUBSTITUTE MATERIALS & PRODUCTS TO THOSE NAMED WILL BE
 ACCEPTABLE IF PROVEN TO BE OF EQUAL OR HIGHER PERFORMANCE
 AND NOT IN CONFLICT WITH OTHER ELEMENTS.

NOTES

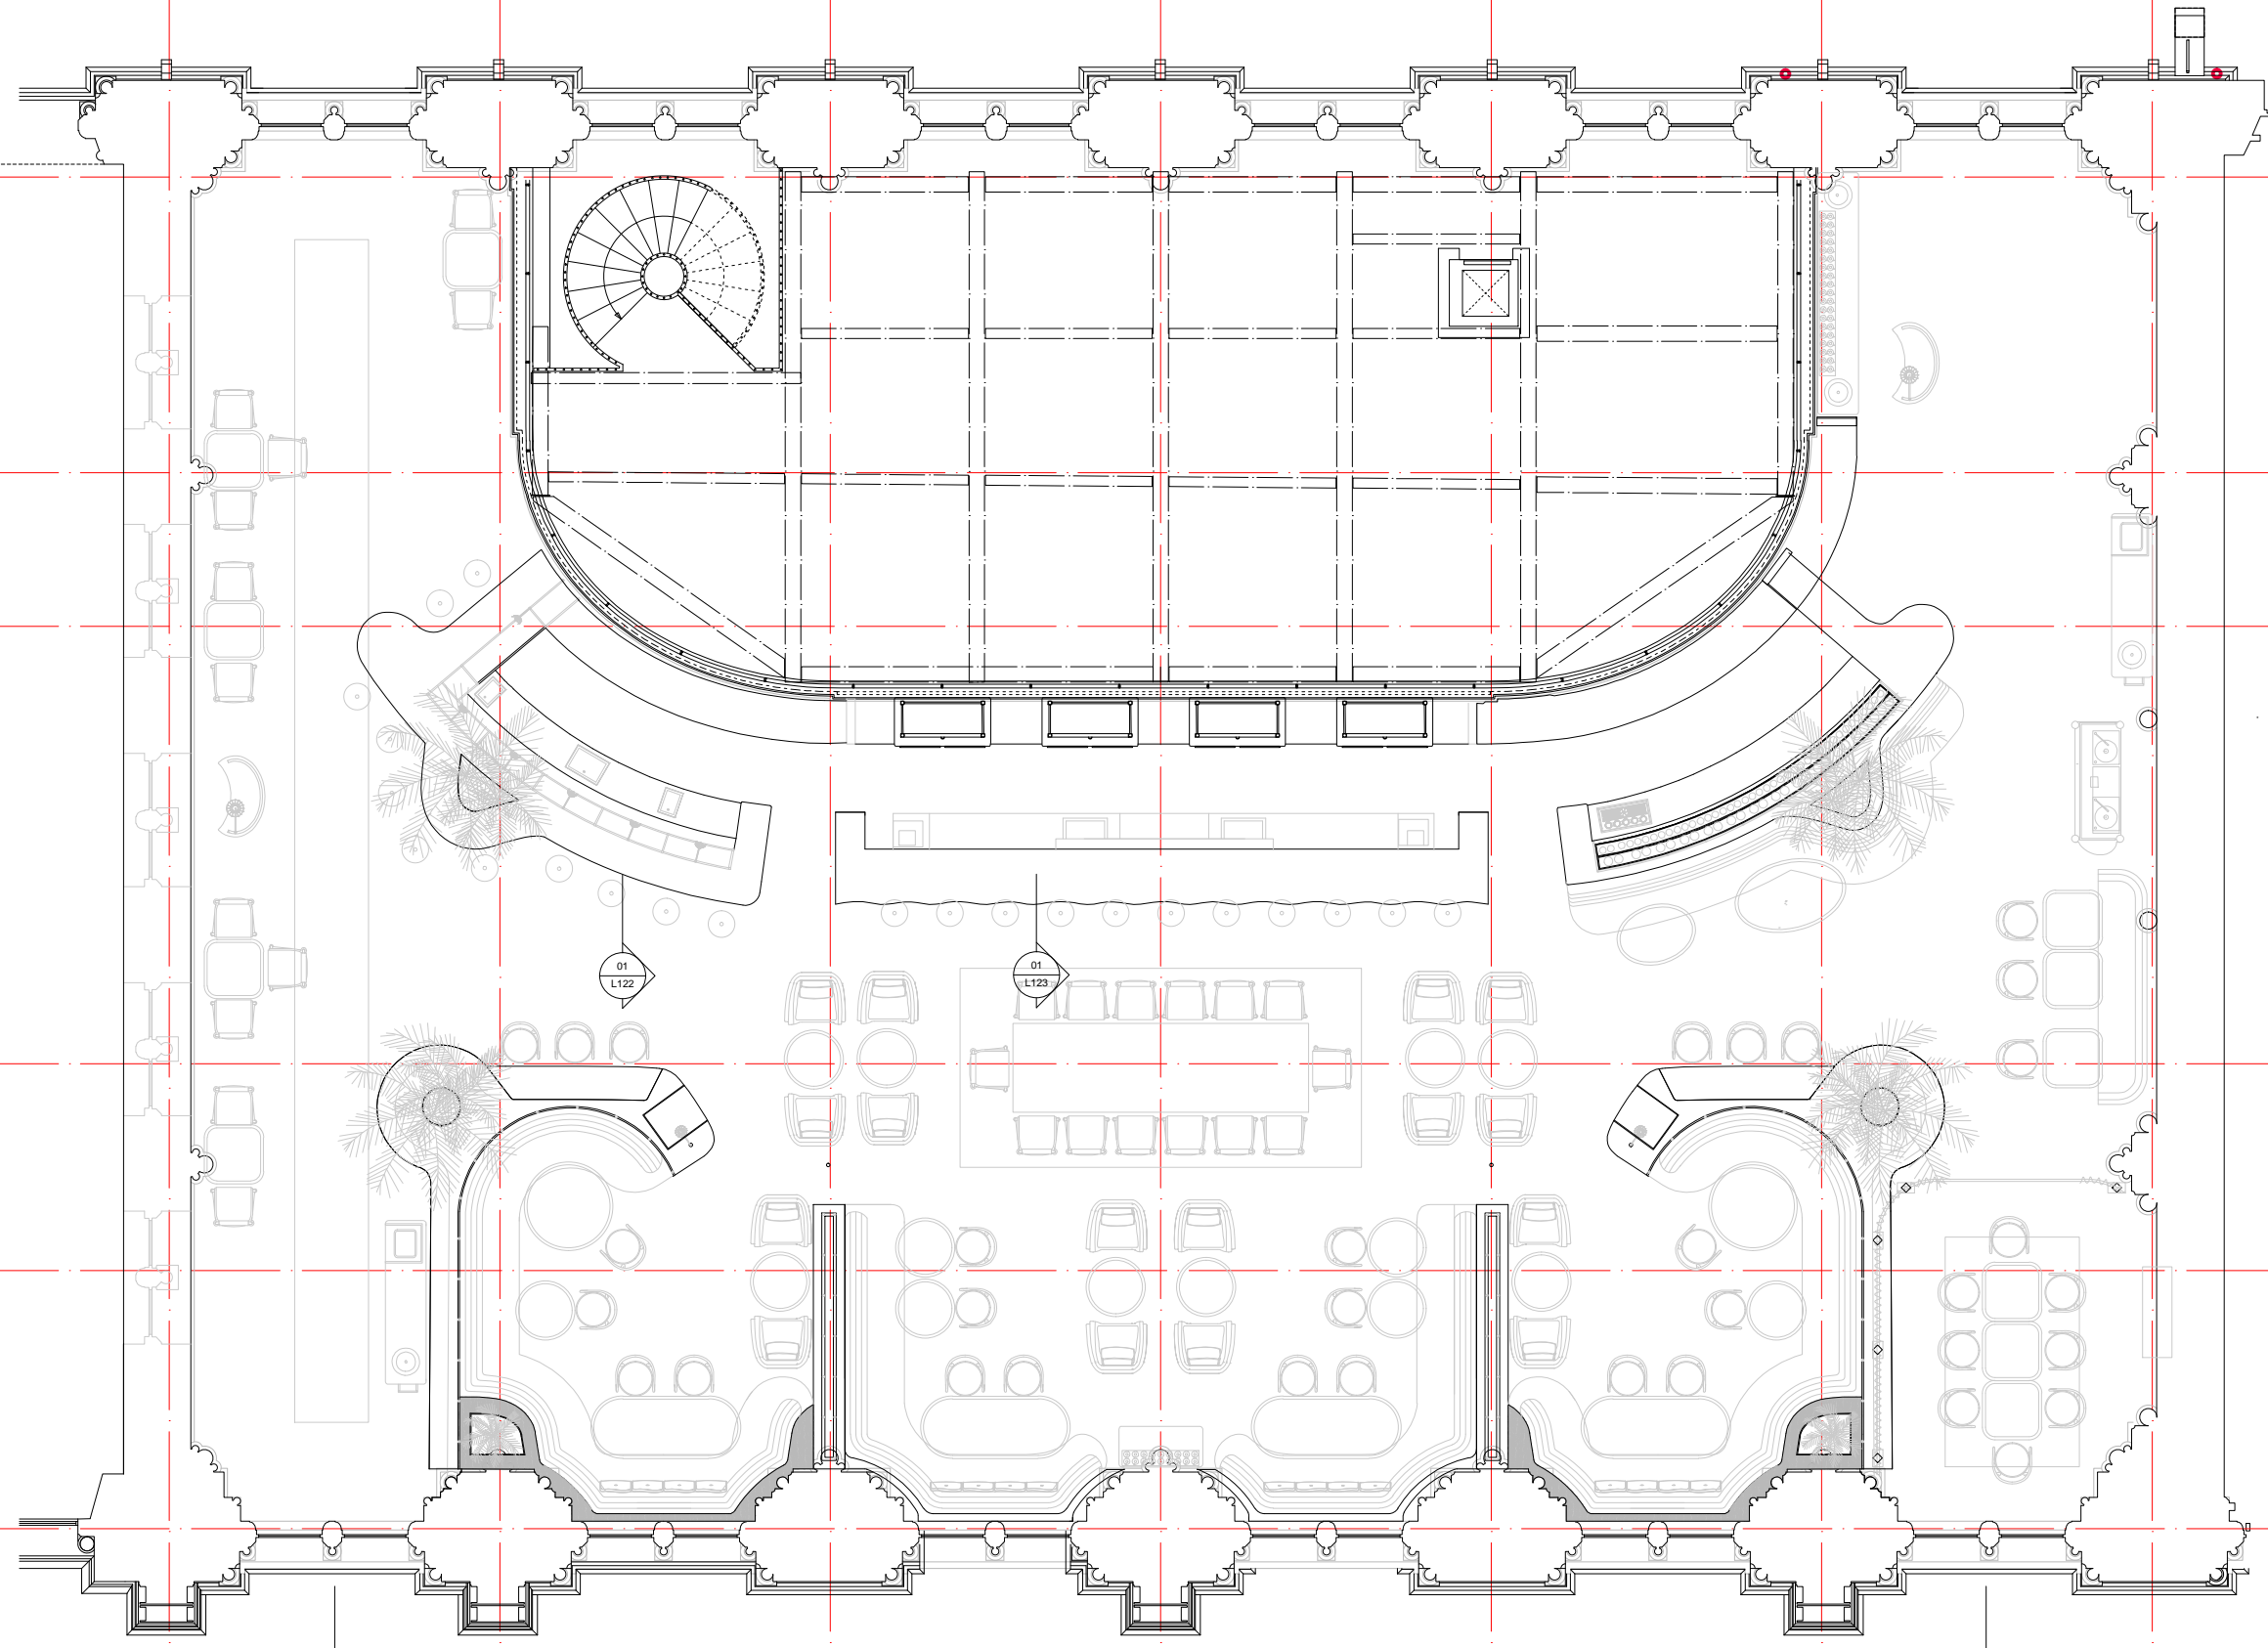

01 MEZZANINE FLOOR PLAN, AS PROPOSED
 SCALE 1:100 @ A3

 

REV. DATE DESCRIPTION
 G 14/02/22 Issued for planning
 F 26/11/18 Layout adjusted

FOR PLANNING

JOB TITLE
 ST PANCRAS HOTEL
 BOOKING OFFICE
 DRAWING TITLE
 MEZZANINE FLOOR PLAN
 AS PROPOSED
 JOB No. 272H DWG No. L112 REV. G
 DRAWN BY JM SCALE (AT A3) 1:100@A3 DATE FEB 2019

RICHARD GRIFFITHS ARCHITECTS
 5 Maldstone Mews, 72-76 Borough High Street, London SE1 1GN
 T +44(0)20 7357 8788 | F +44(0)20 7403 7887
 E admin@rgarchitects.com | www.rgarchitects.com