

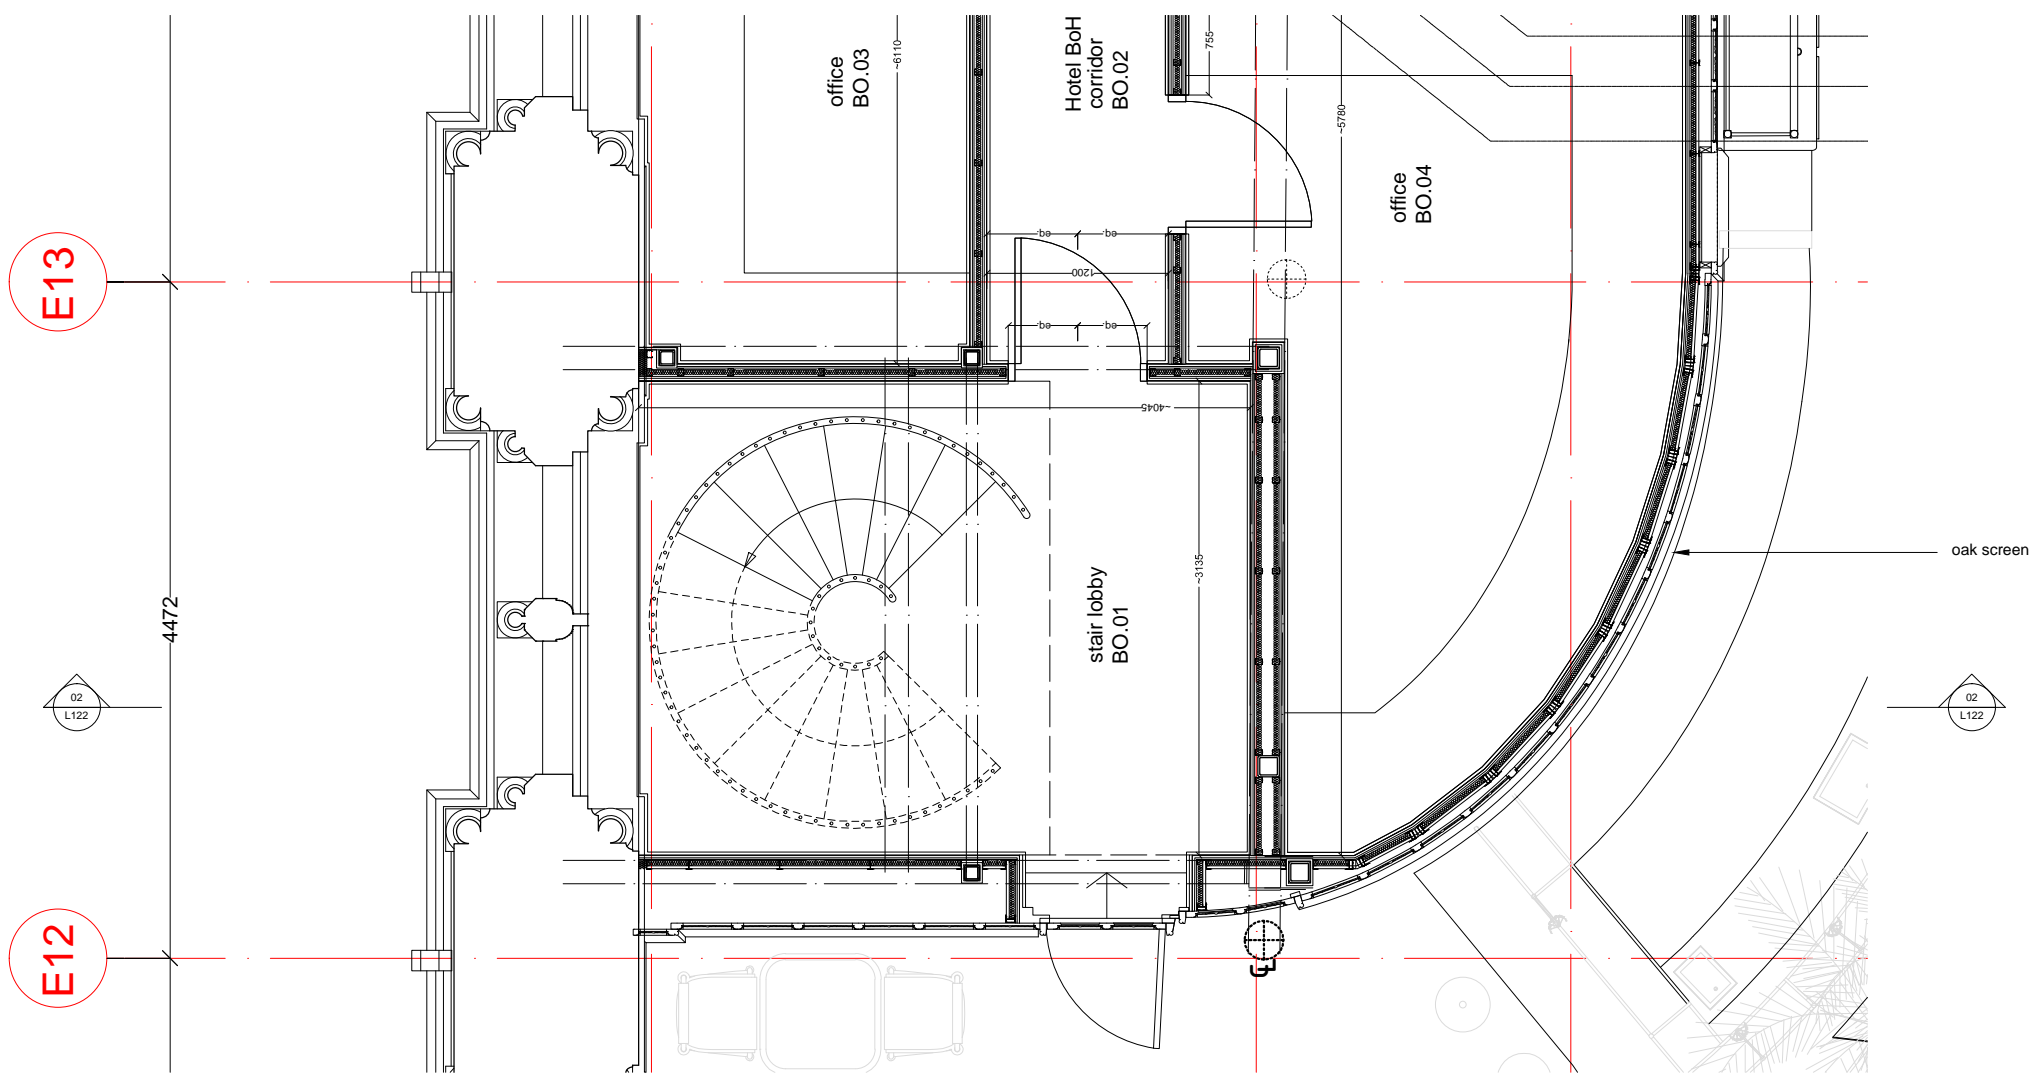



DO NOT SCALE FROM THIS DRAWING
 DRAWING TO BE READ IN CONJUNCTION WITH ALL OTHER ARCHITECTS
 AND ENGINEER'S CONTRACT DRAWING & SPECIFICATIONS.
 ANY DISCREPANCIES MUST BE BROUGHT TO THE ATTENTION OF THE
 ARCHITECT IMMEDIATELY.
 THE CONTRACTOR MUST VERIFY ALL DIMENSIONS BY SITE
 MEASUREMENT BEFORE ORDERING MATERIALS OR MANUFACTURING
 COMPONENTS.
 SUBSTITUTE MATERIALS & PRODUCTS TO THOSE NAMED WILL BE
 ACCEPTABLE IF PROVEN TO BE OF EQUAL OR HIGHER PERFORMANCE
 AND NOT IN CONFLICT WITH OTHER ELEMENTS.

 

01 STAIR GROUND FLOOR PLAN, AS PROPOSED
 SCALE 1:50 @ A3

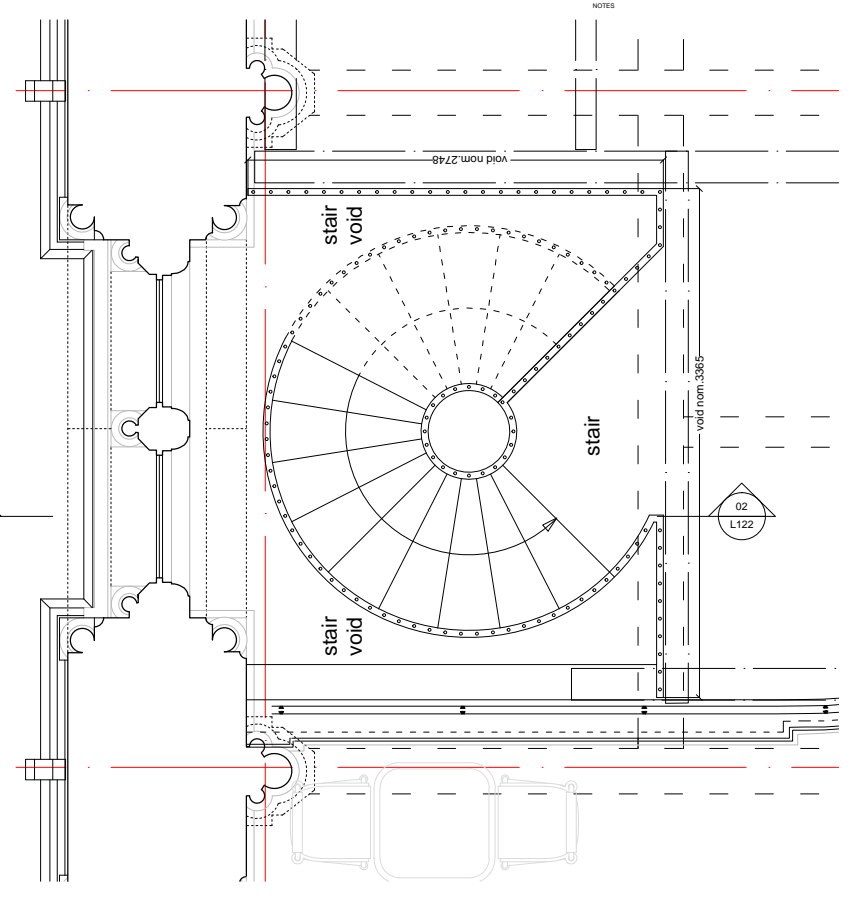

03 STAIR MEZZANINE FLOOR PLAN, AS PROPOSED
 SCALE 1:50 @ A3

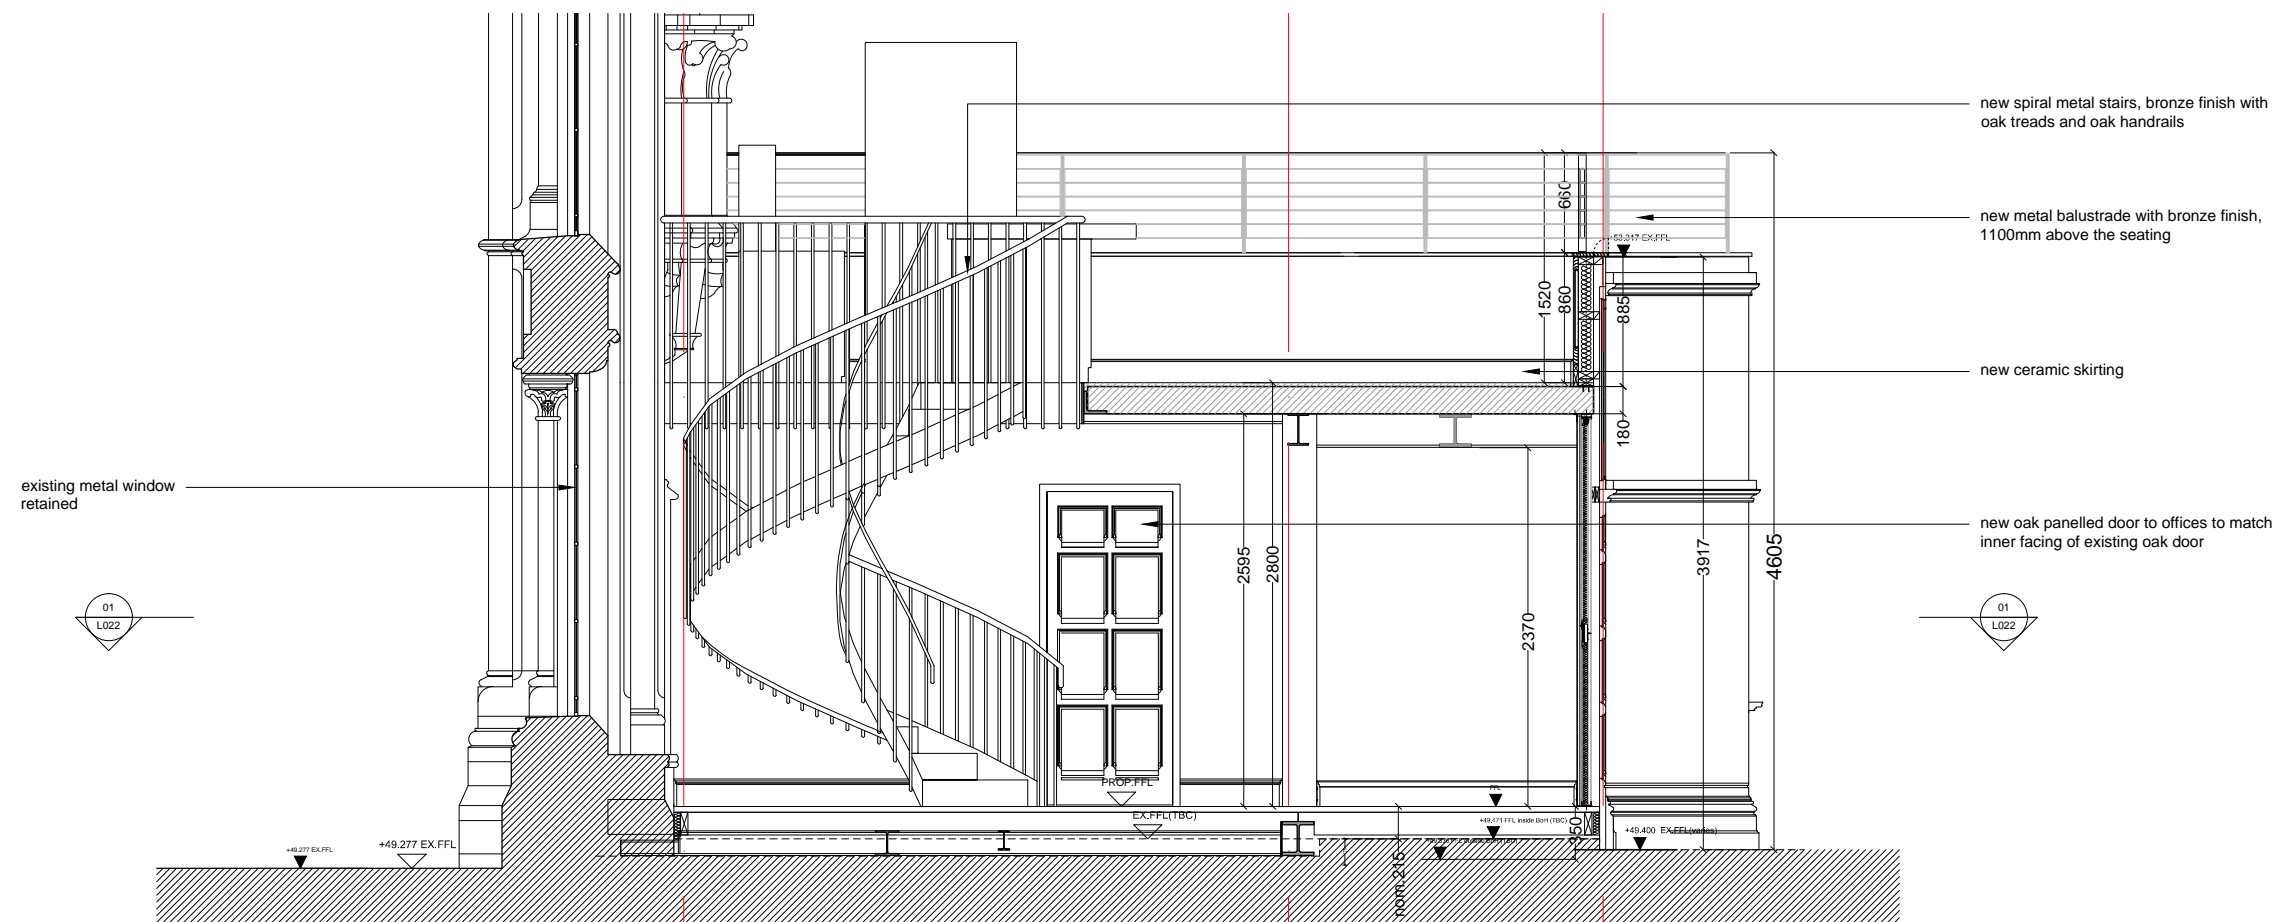

02 STAIR EAST - WEST SECTION A-A, AS PROPOSED
 SCALE 1:50 @ A3

| REV. | DATE | DESCRIPTION |
|------|----------|---------------------|
| D | 14/02/22 | Issued for planning |
| C | 26/11/18 | Structure adjusted |

FOR PLANNING

JOB TITLE
 ST PANCRAS HOTEL
 BOOKING OFFICE
 DRAWING TITLE
 STAIR EAST - WEST SECTION A-A
 AS PROPOSED
 JOB No 272H
 DWG No L122
 DRAWN BY JM
 SCALE (A1) 1:50 @ A3
 REV D
 DATE FEB 2019

RICHARD GRIFFITHS ARCHITECTS
 5 Maldstone Mews, 72-76 Borough High Street, London SE1 1GN
 T +44(0)20 7357 8788 | F +44(0)20 7403 7887
 E admin@rgarchitects.com | www.rgarchitects.com

