



DO NOT SCALE FROM THIS DRAWING
 DRAWING TO BE READ IN CONJUNCTION WITH ALL OTHER ARCHITECTS
 AND ENGINEER'S CONTRACT DRAWING & SPECIFICATIONS.
 ANY DISCREPANCIES MUST BE BROUGHT TO THE ATTENTION OF THE
 ARCHITECT IMMEDIATELY.
 THE CONTRACTOR MUST VERIFY ALL DIMENSIONS BY SITE
 MEASUREMENT BEFORE ORDERING MATERIALS OR MANUFACTURING
 COMPONENTS.
 SUBSTITUTE MATERIALS & PRODUCTS TO THOSE NAMED WILL BE
 ACCEPTABLE IF PROVEN TO BE OF EQUAL OR HIGHER PERFORMANCE
 AND NOT IN CONFLICT WITH OTHER ELEMENTS.

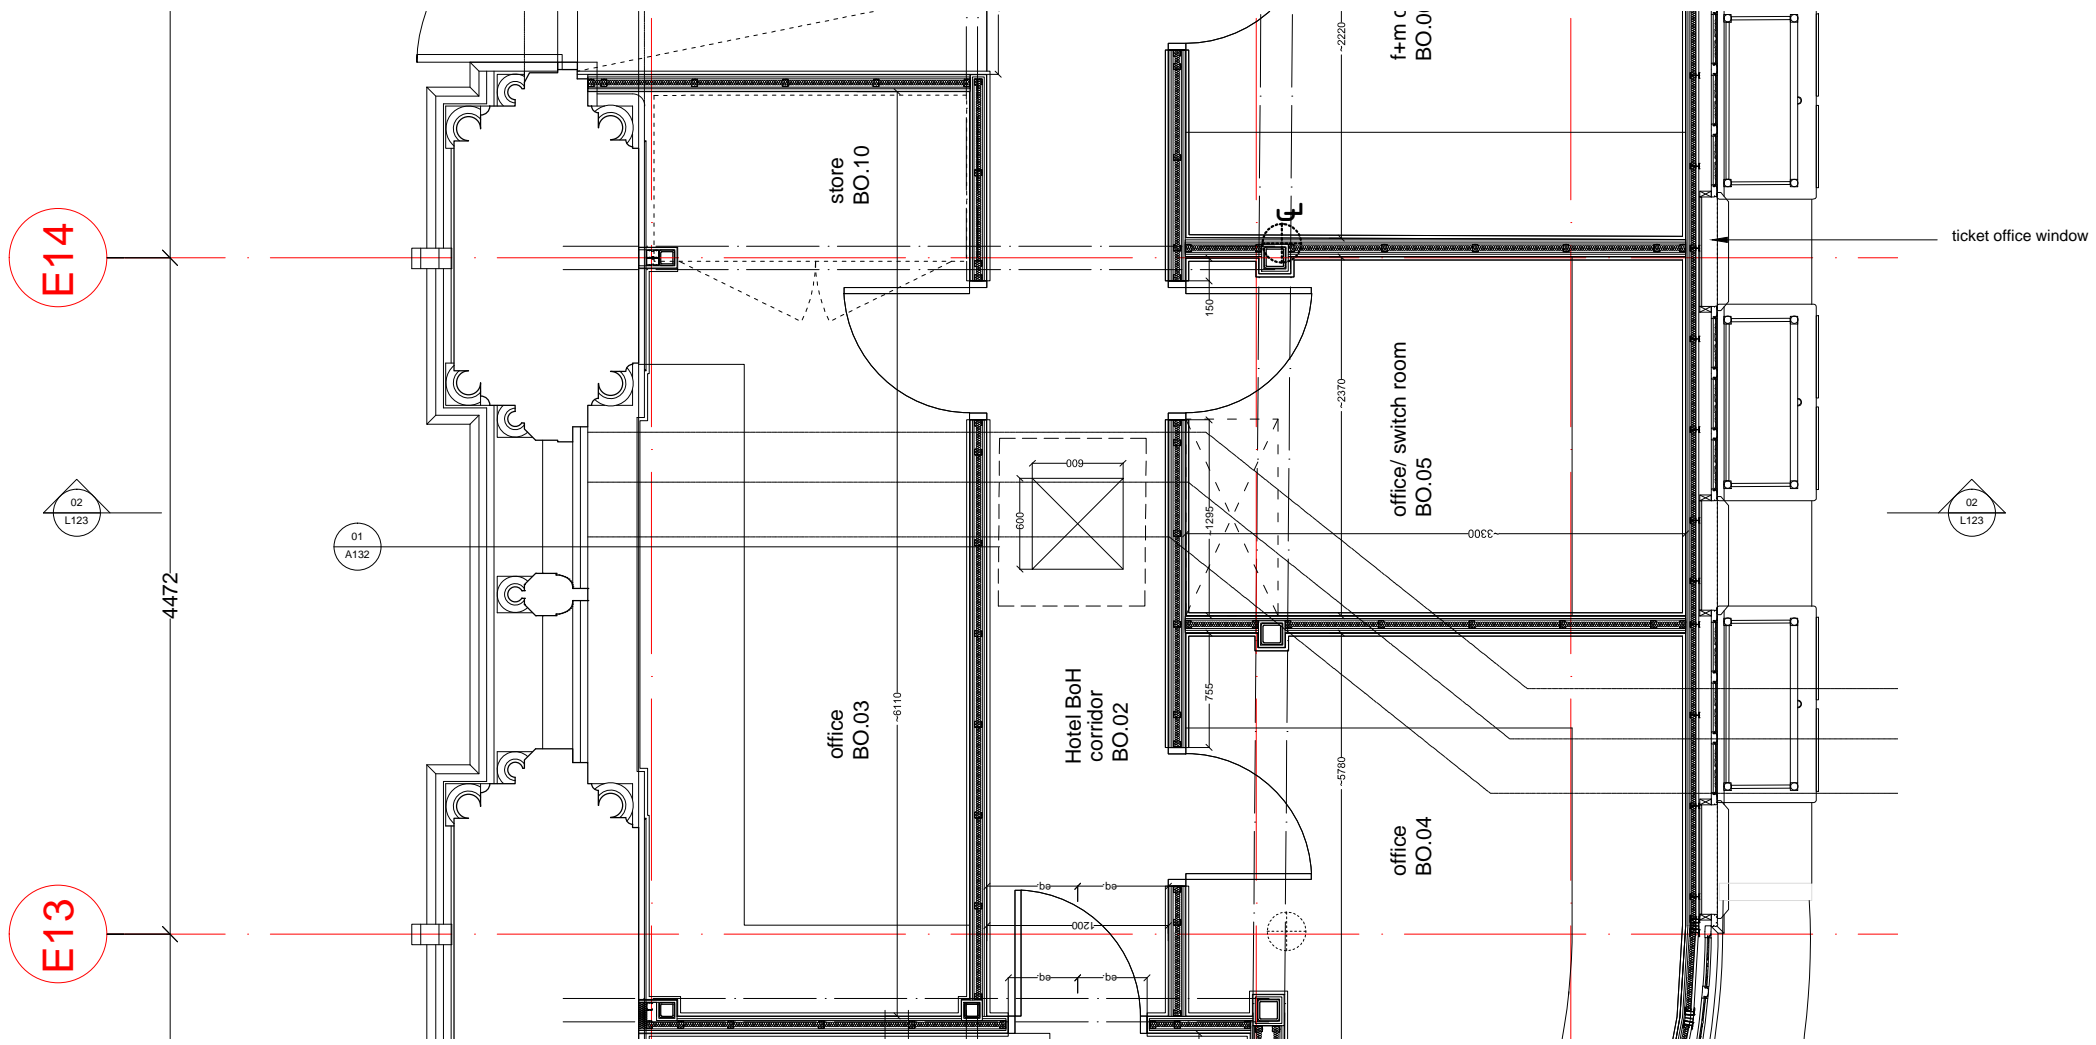

01 BoH GROUND FLOOR PLAN, AS PROPOSED
 SCALE 1:50 @ A3

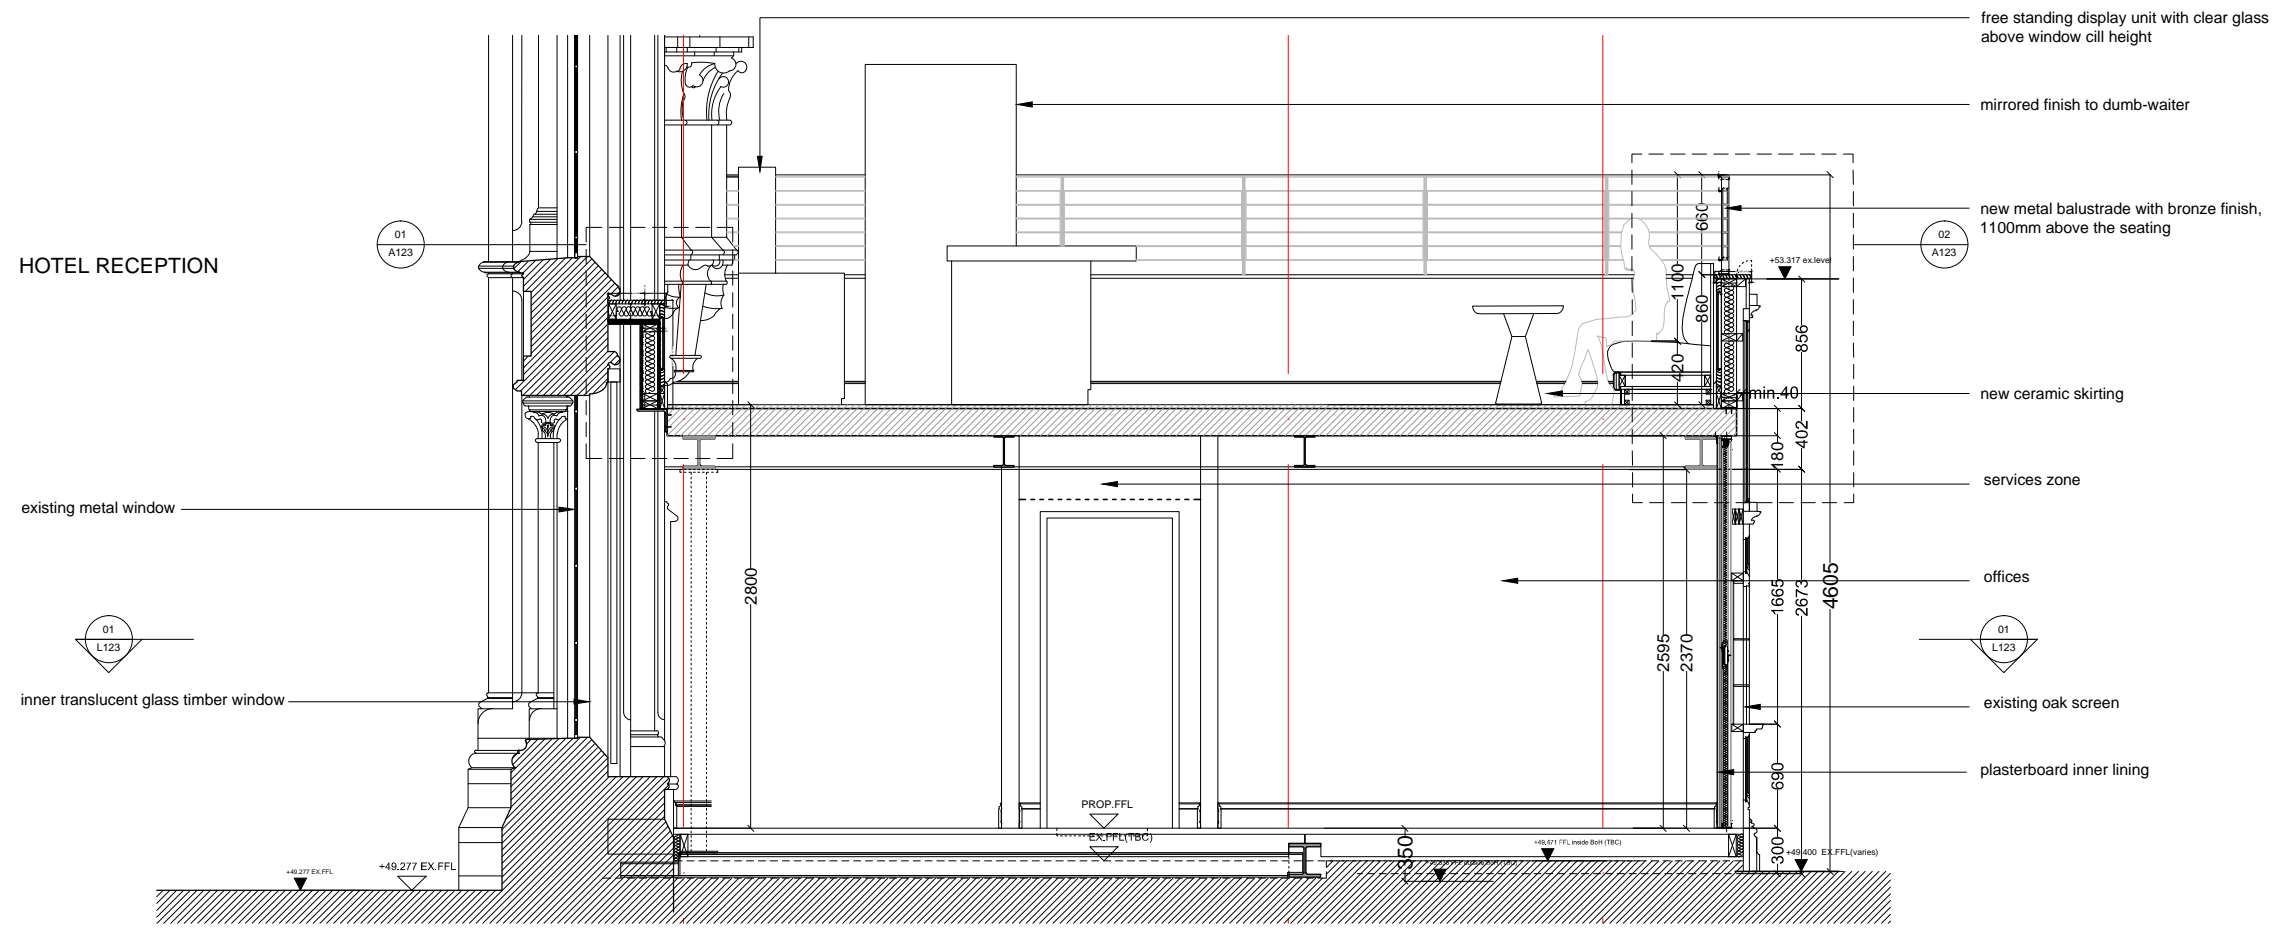

02 EAST - WEST SECTION B-B, AS PROPOSED
 SCALE 1:50 @ A3

REV.	DATE	DESCRIPTION
B	14/02/22	Issued for planning
A	26/11/18	Structure adjusted

FOR PLANNING

JOB TITLE
ST PANCRAS HOTEL
 BOOKING OFFICE
 DRAWING TITLE
EAST - WEST SECTION B-B
 AS PROPOSED
 JOB No. 272H
 DRAWING No. L123
 SCALE (AT A3) 1:50 @ A3
 DATE FEB 2019

RICHARD GRIFFITHS ARCHITECTS
 6 Queen Square, London WC1N 3AT
 T +44(0)20 7357 8788 | F +44(0)20 7403 7887
 E admin@rgarchitects.com | www.rgarchitects.com

