


DO NOT SCALE FROM THIS DRAWING  
 DRAWING TO BE READ IN CONJUNCTION WITH ALL OTHER ARCHITECTS  
 AND ENGINEER'S CONTRACT DRAWING & SPECIFICATIONS.  
 ANY DISCREPANCIES MUST BE BROUGHT TO THE ATTENTION OF THE  
 ARCHITECT IMMEDIATELY.  
 THE CONTRACTOR MUST VERIFY ALL DIMENSIONS BY SITE  
 MEASUREMENT BEFORE ORDERING MATERIALS OR MANUFACTURING  
 COMPONENTS.  
 SUBSTITUTE MATERIALS & PRODUCTS TO THOSE NAMED WILL BE  
 ACCEPTABLE IF PROVEN TO BE OF EQUAL OR HIGHER PERFORMANCE  
 AND NOT IN CONFLICT WITH OTHER ELEMENTS.

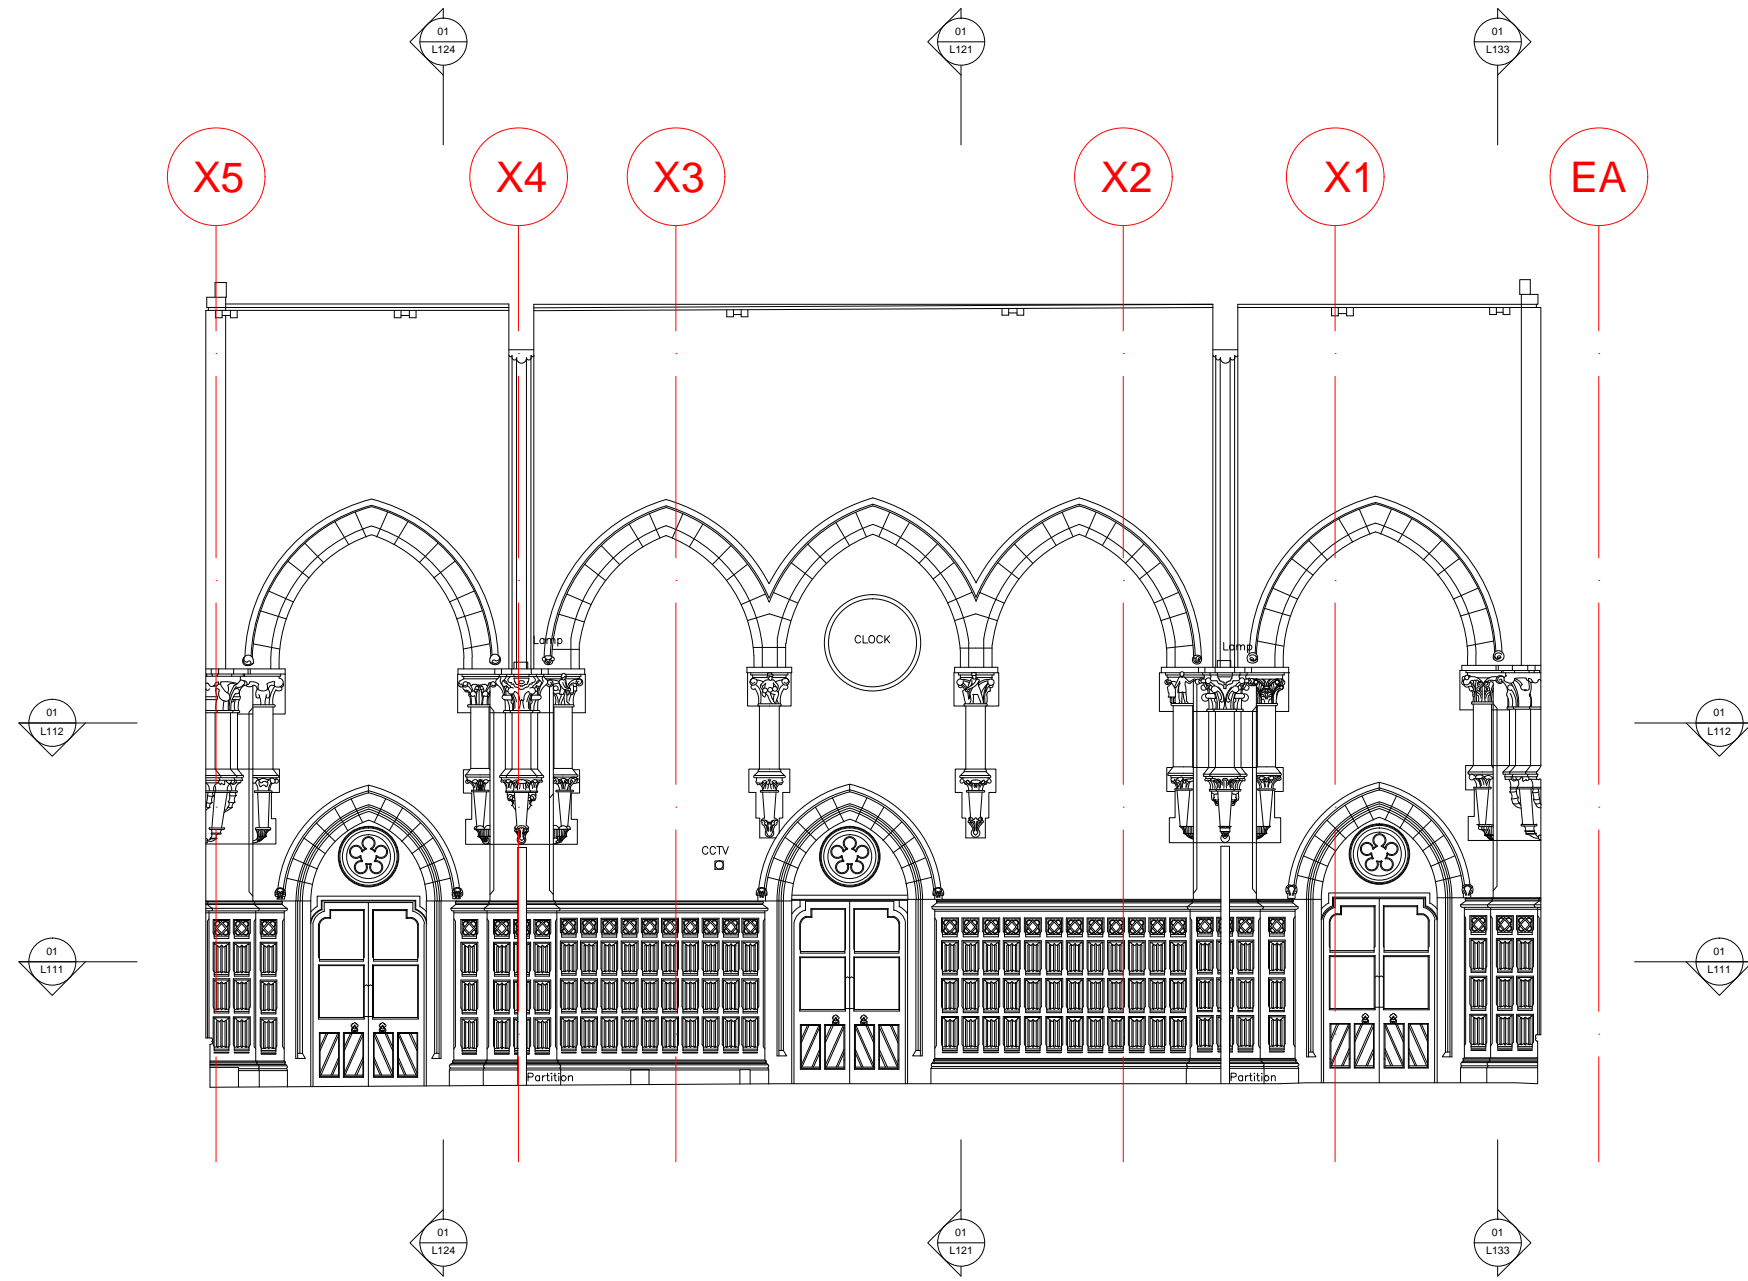

01 NORTH ELEVATION, AS PROPOSED  
 SCALE 1:100 @ A3

REV. DATE DESCRIPTION  
 A 14/02/22 Issued for planning  
 / 18/02/19 Issued for information

FOR PLANNING

JOB TITLE  
 ST PANCRAS HOTEL  
 BOOKING OFFICE  
 DRAWING TITLE  
 NORTH ELEVATION  
 AS PROPOSED  
 JOB No. 272H DWG No. L131 REV. A  
 DRAWN BY JM SCALE (AT A3) 1:100@A3 DATE FEB 2019

**RICHARD GRIFFITHS ARCHITECTS**  
 5 Maldstone Mews, 72-76 Borough High Street, London SE1 1GN  
 T +44(0)20 7357 8788 | F +44(0)20 7403 7887  
 E admin@rgarchitects.com | www.rgarchitects.com

