



DO NOT SCALE FROM THIS DRAWING  
 DRAWING TO BE READ IN CONJUNCTION WITH ALL OTHER ARCHITECTS  
 AND ENGINEER'S CONTRACT DRAWING & SPECIFICATIONS.  
 ANY DISCREPANCIES MUST BE BROUGHT TO THE ATTENTION OF THE  
 ARCHITECT IMMEDIATELY.  
 THE CONTRACTOR MUST VERIFY ALL DIMENSIONS BY SITE  
 MEASUREMENT BEFORE ORDERING MATERIALS OR MANUFACTURING  
 COMPONENTS.  
 SUBSTITUTE MATERIALS & PRODUCTS TO THOSE NAMED WILL BE  
 ACCEPTABLE IF PROVEN TO BE OF EQUAL OR HIGHER PERFORMANCE  
 AND NOT IN CONFLICT WITH OTHER ELEMENTS.

NOTES

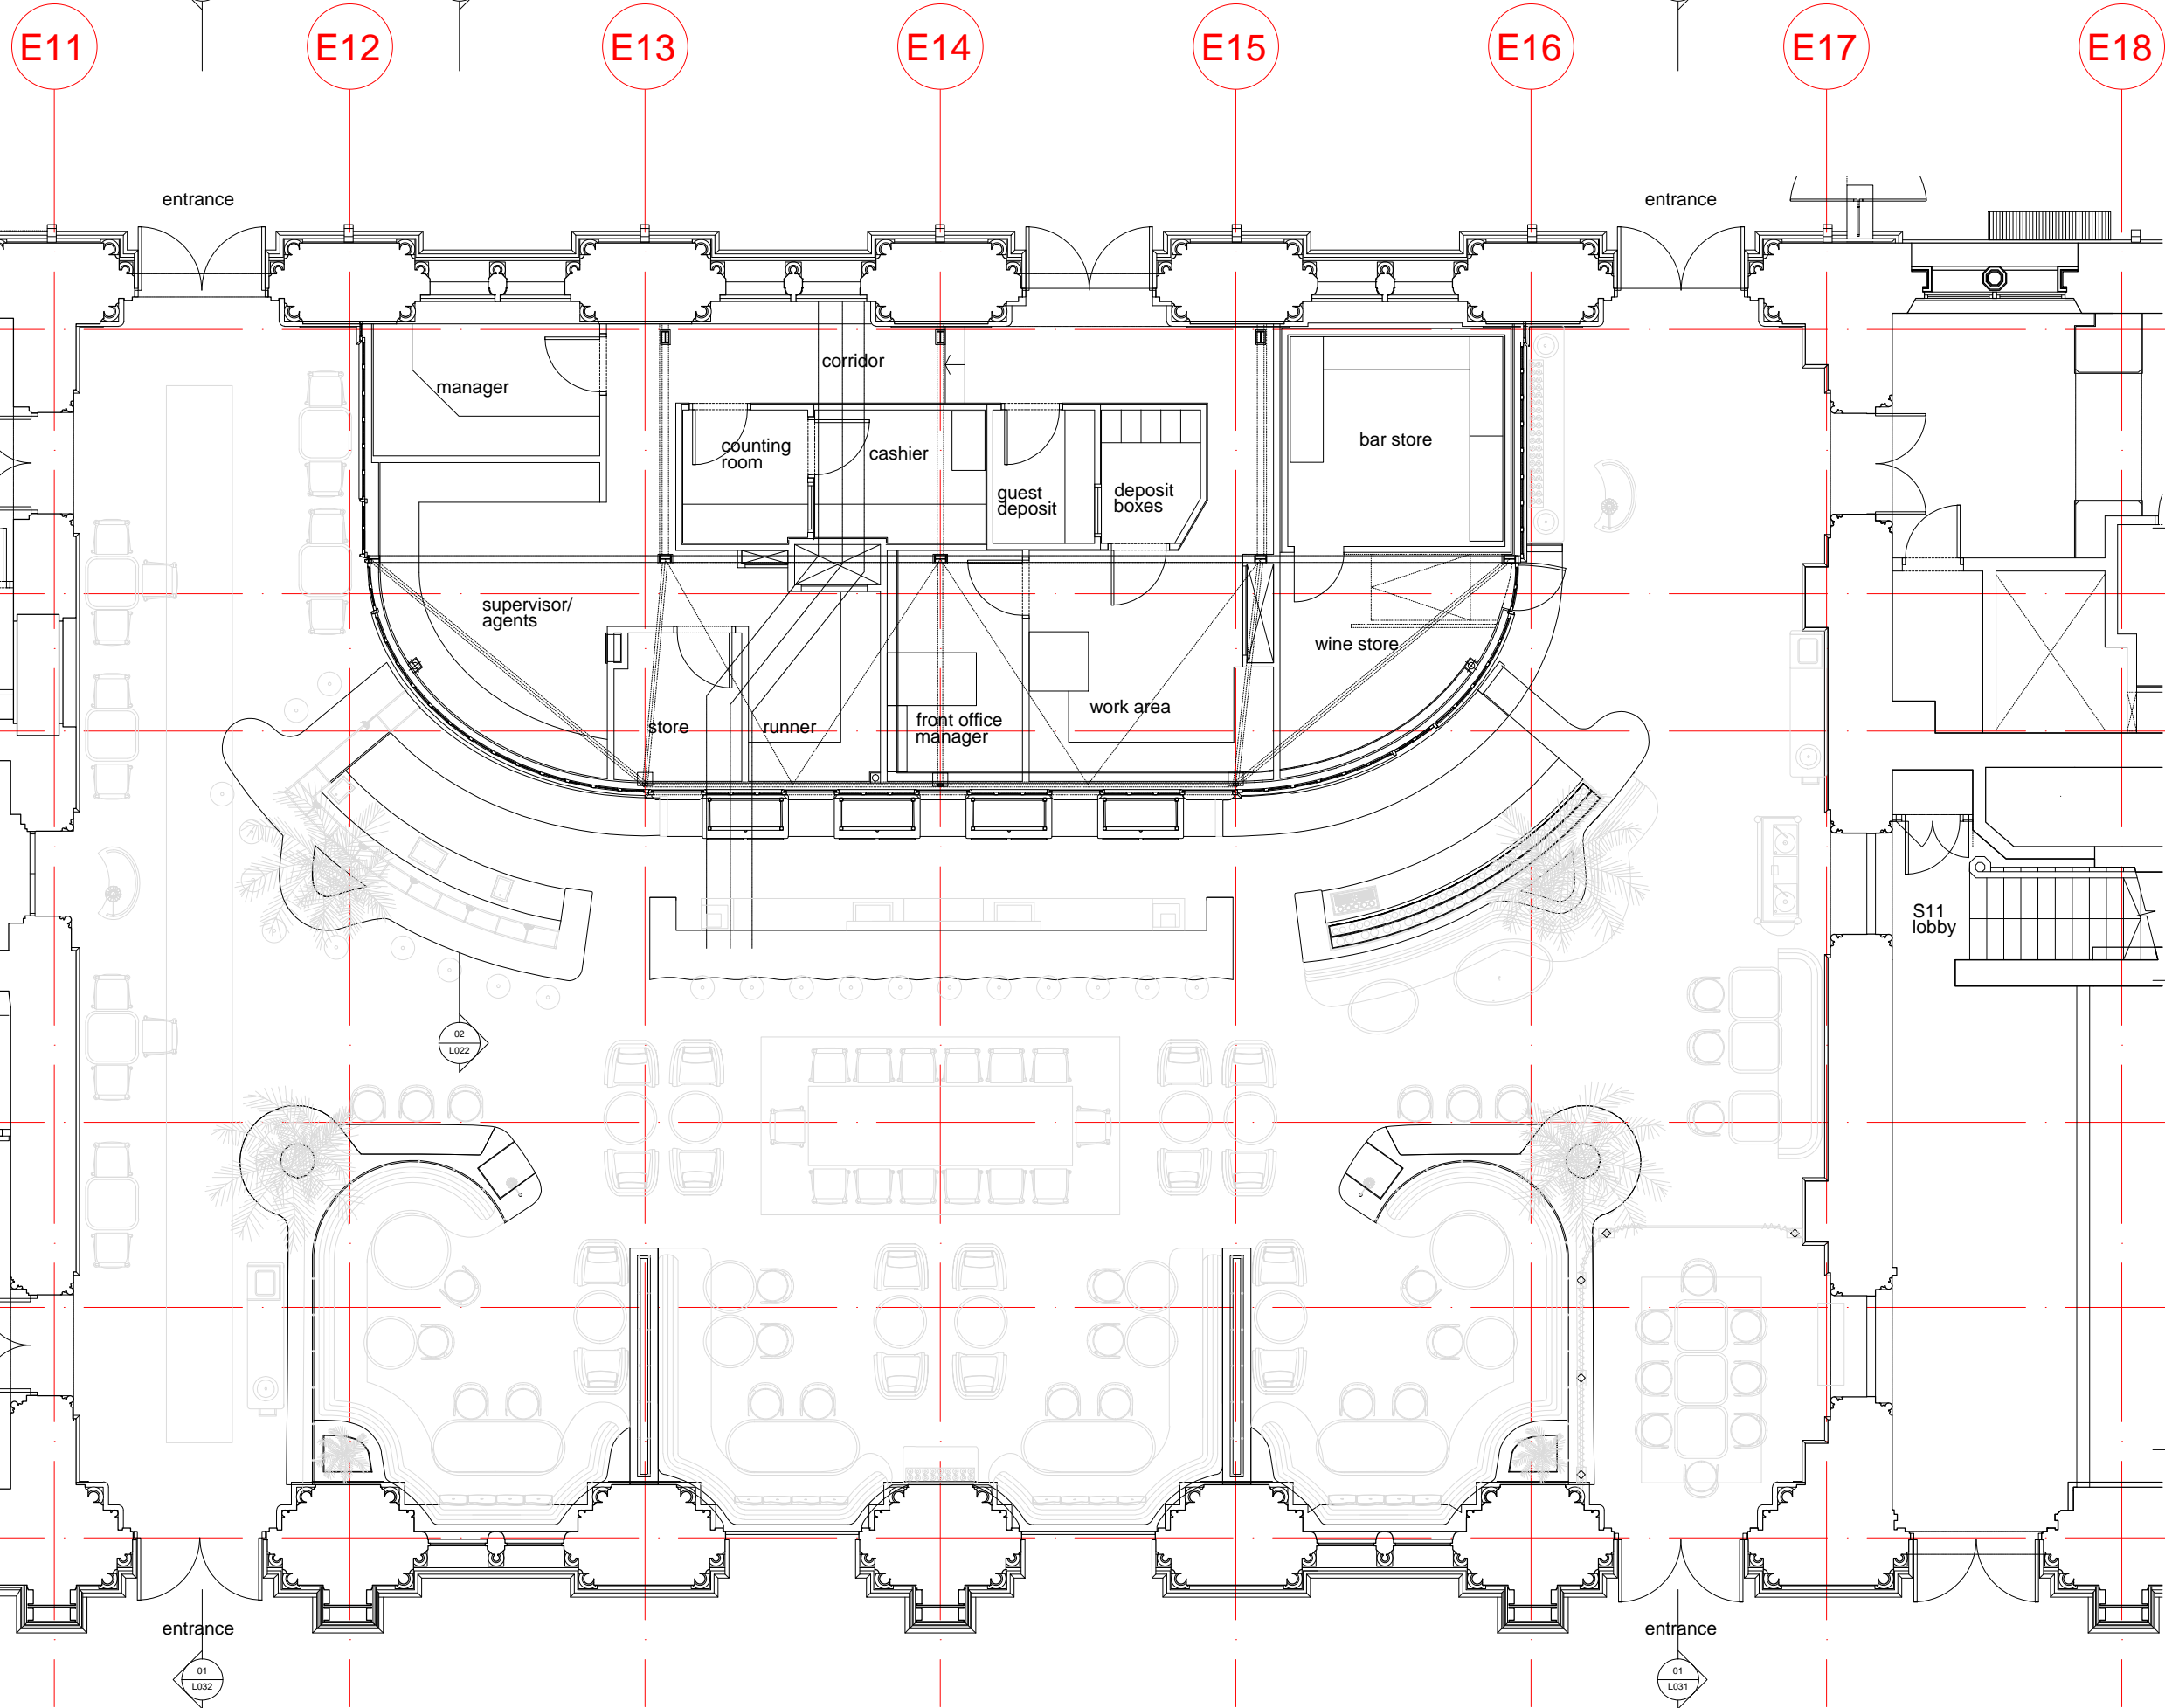

01 GROUND FLOOR PLAN, AS EXISTING  
 SCALE 1:100 @ A3

 

REV. DATE DESCRIPTION  
 A 14/02/22 Issued for planning

**FOR PLANNING**

JOB TITLE  
 ST PANCRAS HOTEL  
 BOOKING OFFICE  
 DRAWING TITLE  
 GROUND FLOOR PLAN  
 AS EXISTING  
 JOB No 272H DWG No L011 REV A  
 DRAWN BY JM SCALE (AT A1) 1:100@A3 DATE AUG 2016

**RICHARD GRIFFITHS ARCHITECTS**  
 5 Maidstone Mews, 72-76 Borough High Street, London SE1 1GN  
 T +44(0)20 7357 8788 | F +44(0)20 7403 7887  
 E admin@rgarchitects.com | www.rgarchitects.com