

E11

E12

E13

E14

E15

E16

E17

E18

X5

X4

X3

X2

X1

EA

01
L032

02
L022

01
L031

01
L024

01
L024

01
L021

01
L021

02
L022

01
L033


01
L033

01
L032

01
L031

DO NOT SCALE FROM THIS DRAWING
 DRAWING TO BE READ IN CONJUNCTION WITH ALL OTHER ARCHITECTS
 AND ENGINEER'S CONTRACT DRAWING & SPECIFICATIONS.
 ANY DISCREPANCIES MUST BE BROUGHT TO THE ATTENTION OF THE
 ARCHITECT IMMEDIATELY.
 THE CONTRACTOR MUST VERIFY ALL DIMENSIONS BY SITE
 MEASUREMENT BEFORE ORDERING MATERIALS OR MANUFACTURING
 COMPONENTS.
 SUBSTITUTE MATERIALS & PRODUCTS TO THOSE NAMED WILL BE
 ACCEPTABLE IF PROVEN TO BE OF EQUAL OR HIGHER PERFORMANCE
 AND NOT IN CONFLICT WITH OTHER ELEMENTS.

NOTES

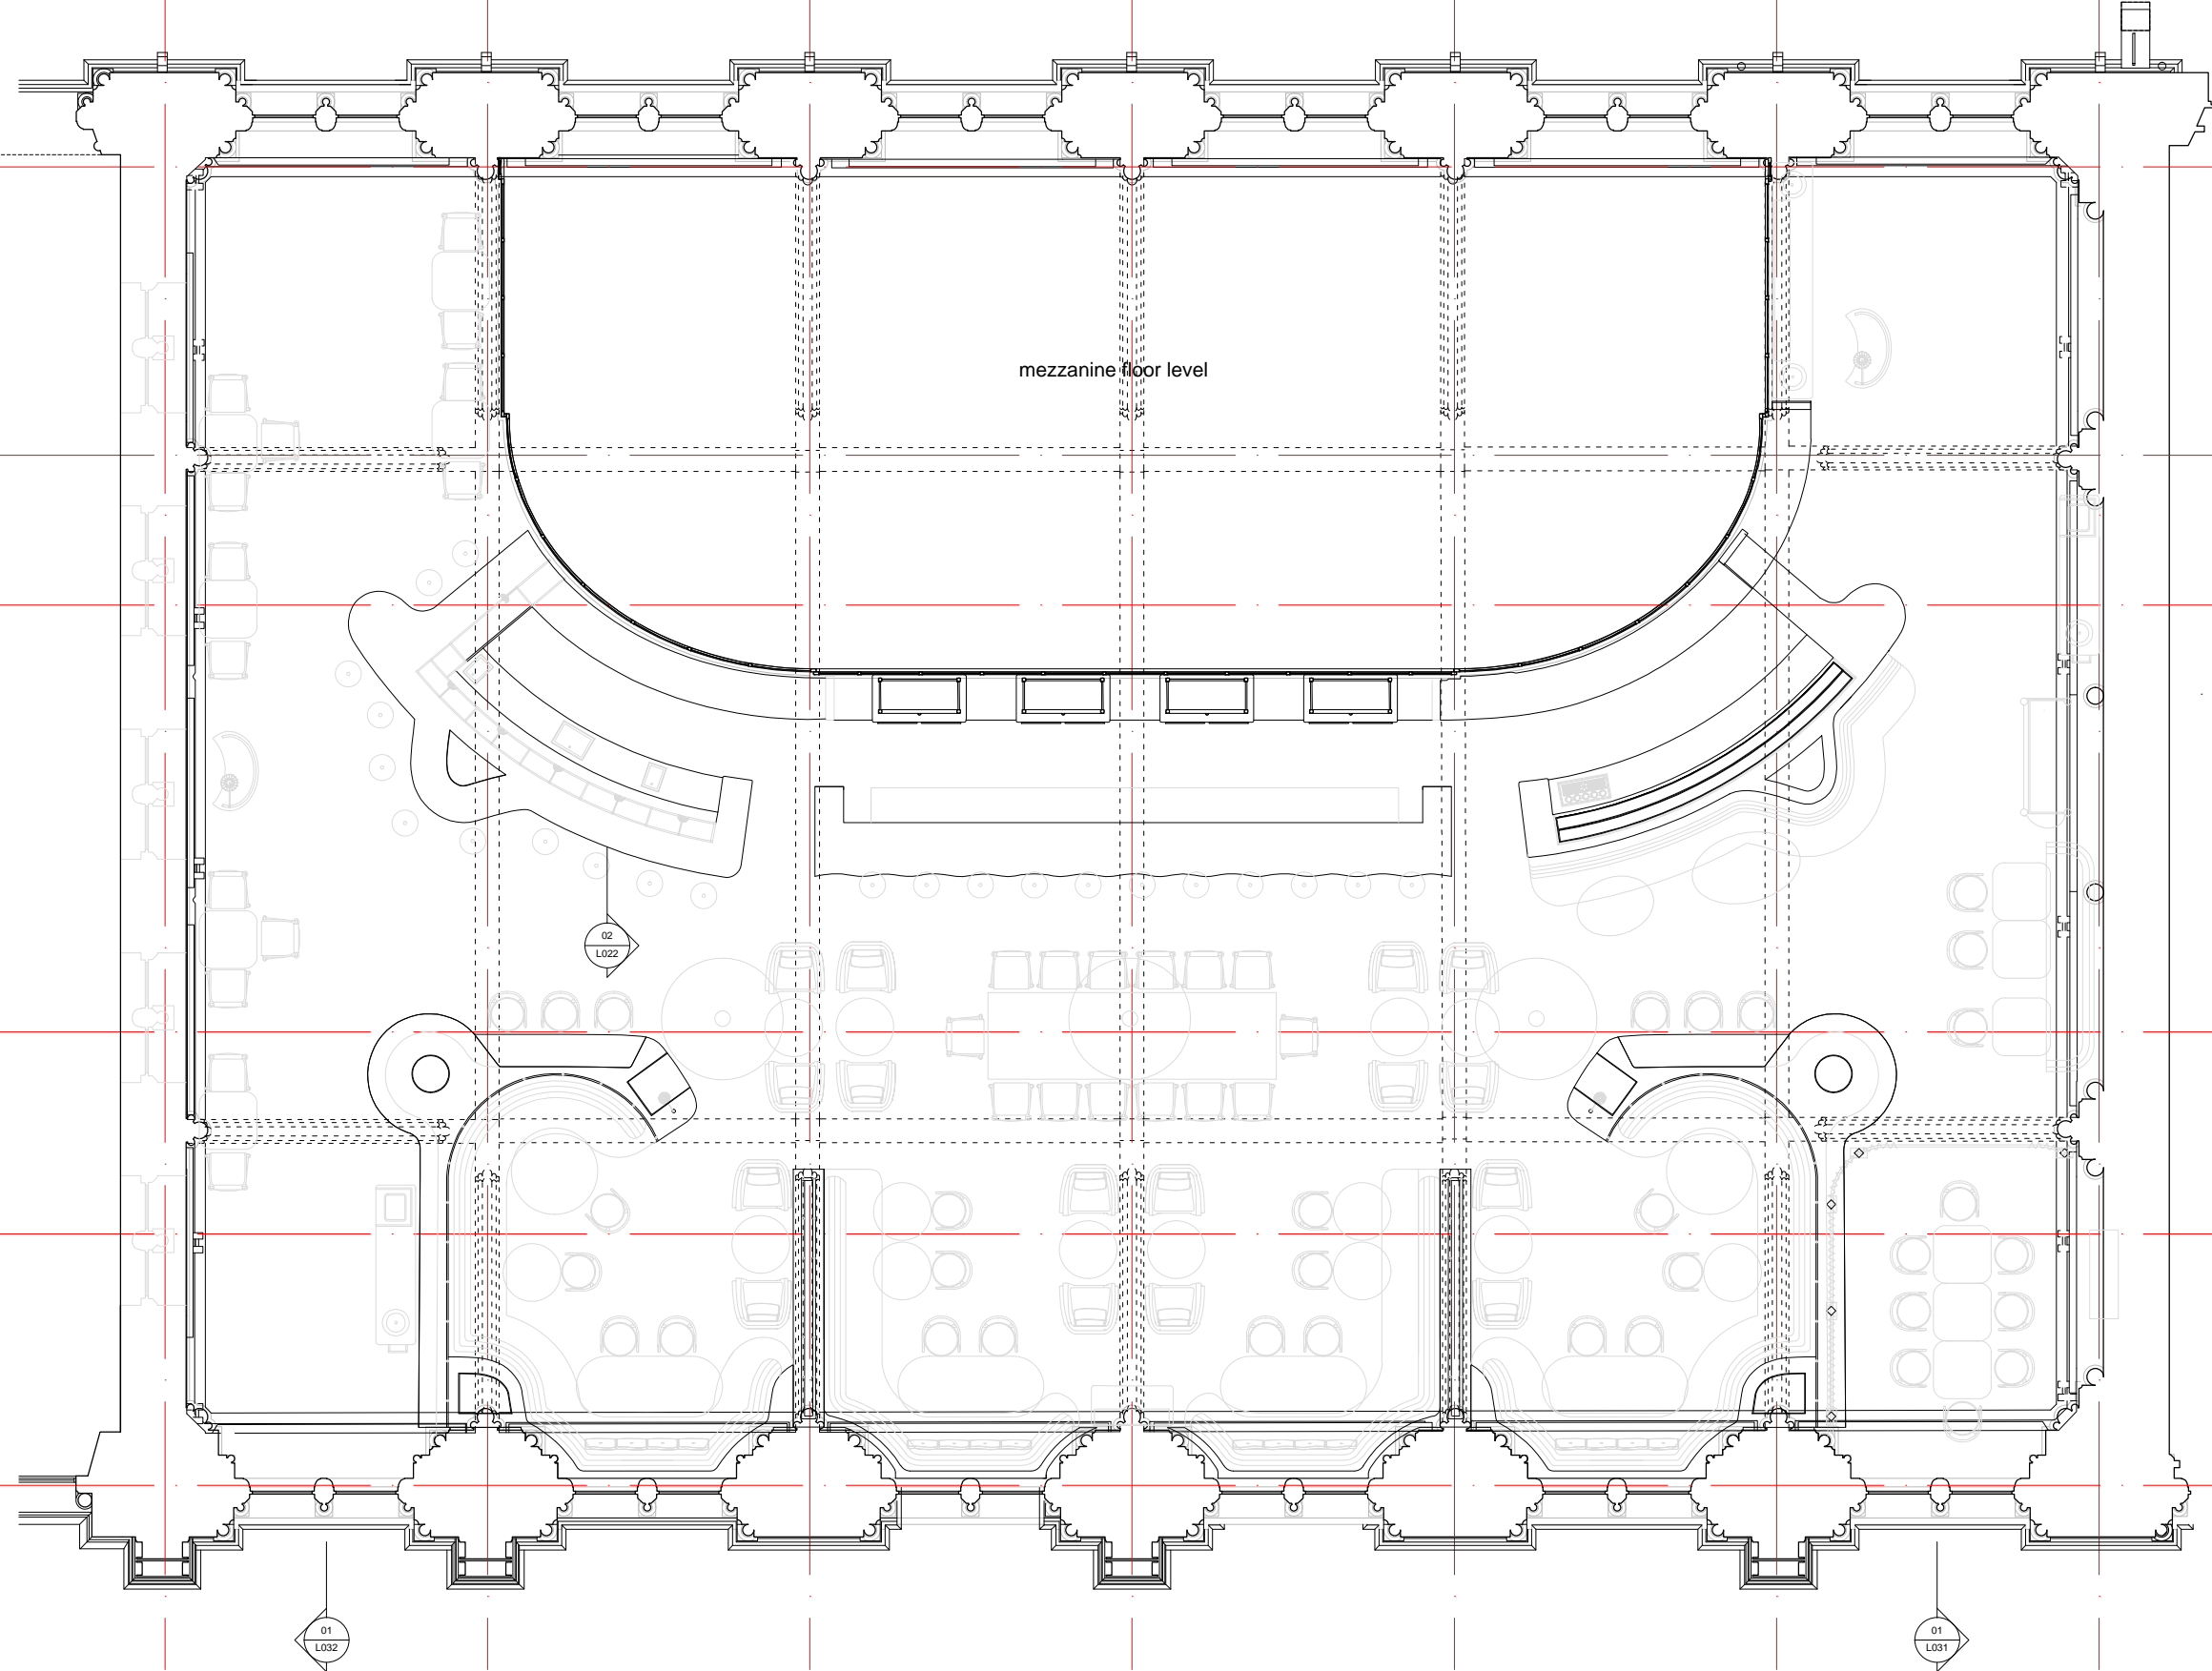

mezzanine floor level

01 MEZZANINE FLOOR PLAN, AS EXISTING
 SCALE 1:100 @ A3

0 1 2 3 4 5
 SCALE 1:50 (A1)
 SCALE 1:100 (A3) METRES

REV. DATE DESCRIPTION
 A 14/02/22 Issued for planning

FOR PLANNING

JOB TITLE
 ST PANCRAS HOTEL
 BOOKING OFFICE
 DRAWING TITLE
 MEZZANINE FLOOR PLAN
 AS EXISTING
 JOB No. 272H DWG No. L012 REV. A
 DRAWN BY JM SCALE (AT A1) 1:100@A3 DATE AUG 2016

RICHARD GRIFFITHS ARCHITECTS
 5 Maidstone Mews, 72-76 Borough High Street, London SE1 1GN
 T +44(0)20 7357 8788 | F +44(0)20 7403 7887
 E admin@rgarchitects.com | www.rgarchitects.com