



DO NOT SCALE FROM THIS DRAWING
 DRAWING TO BE READ IN CONJUNCTION WITH ALL OTHER ARCHITECTS
 AND ENGINEER'S CONTRACT DRAWING & SPECIFICATIONS.
 ANY DISCREPANCIES MUST BE BROUGHT TO THE ATTENTION OF THE
 ARCHITECT IMMEDIATELY.
 THE CONTRACTOR MUST VERIFY ALL DIMENSIONS BY SITE
 MEASUREMENT BEFORE ORDERING MATERIALS OR MANUFACTURING
 COMPONENTS.
 SUBSTITUTE MATERIALS & PRODUCTS TO THOSE NAMED WILL BE
 ACCEPTABLE IF PROVEN TO BE OF EQUAL OR HIGHER PERFORMANCE
 AND NOT IN CONFLICT WITH OTHER ELEMENTS.

NOTES

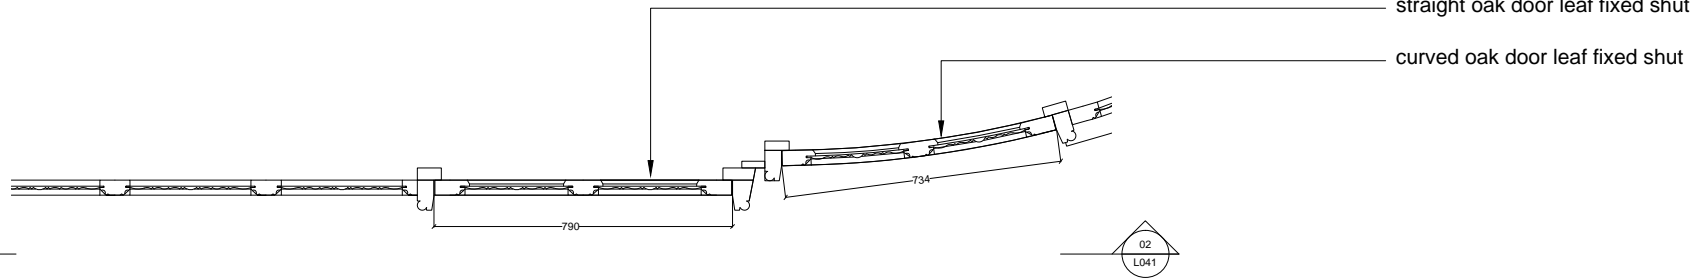

01 DOOR GROUND FLOOR PLAN, AS EXISTING
 SCALE 1:20 @ A3

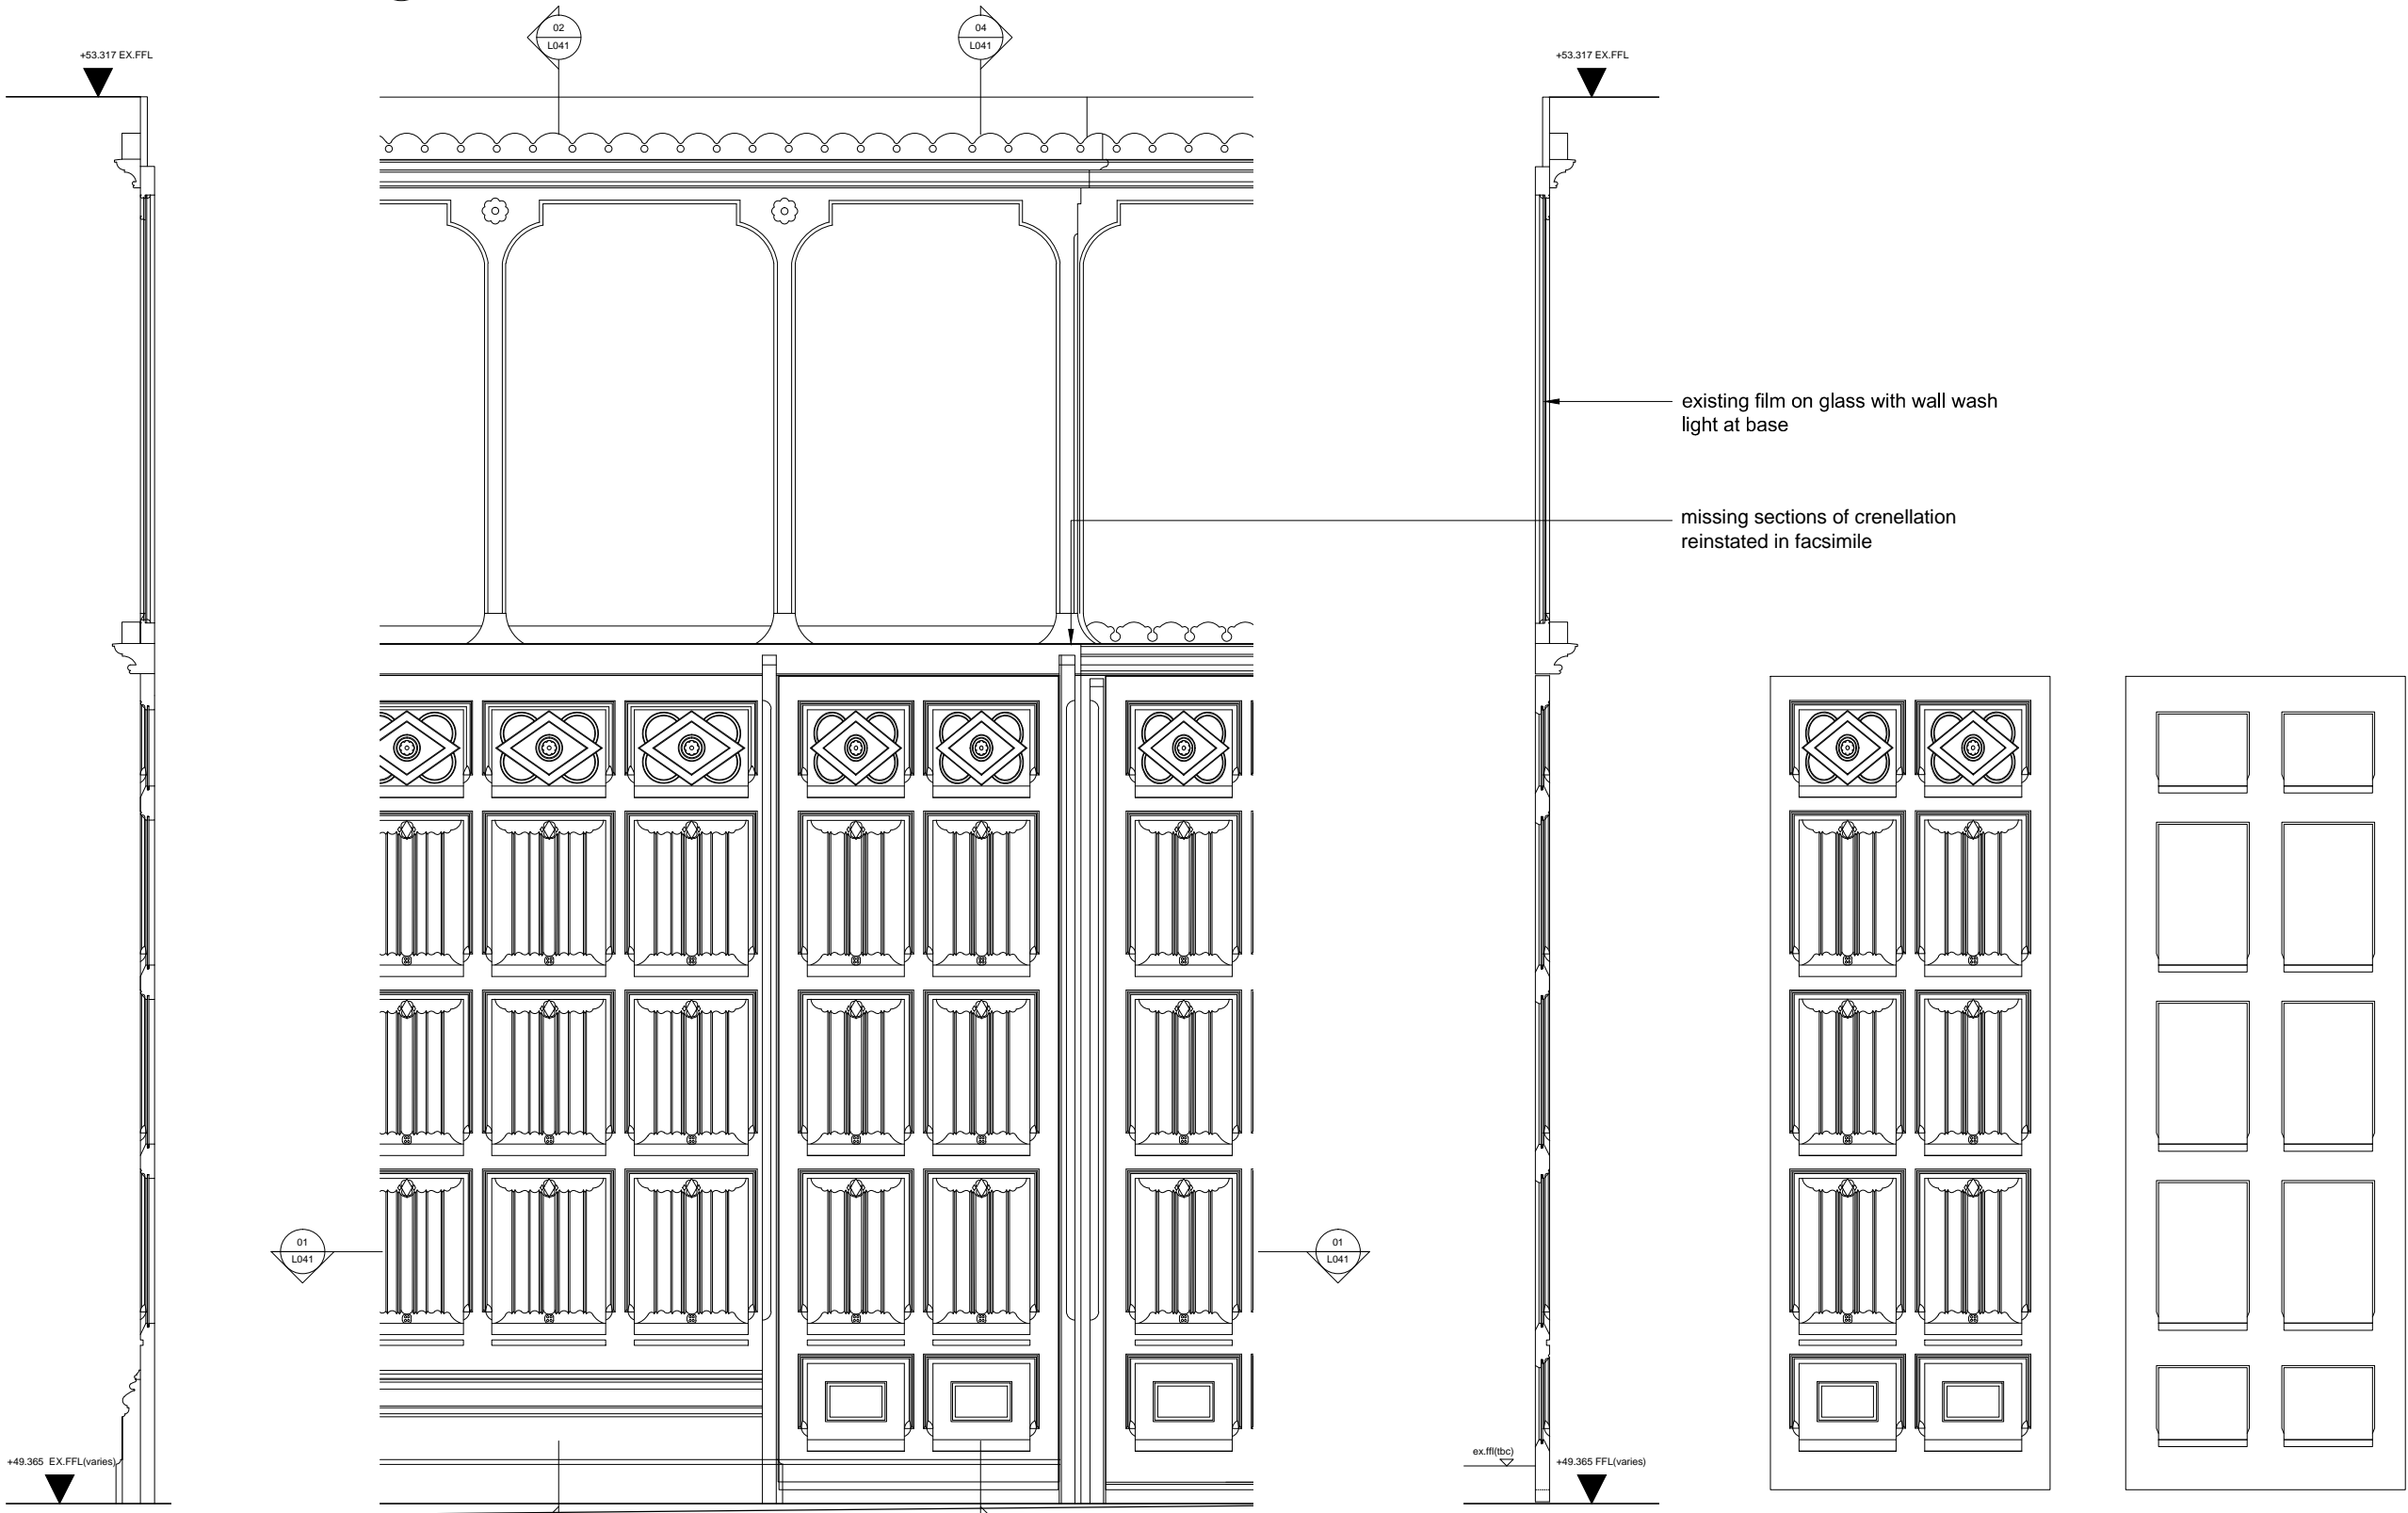


02 SECTION DETAIL
 SCALE 1:20 @ A3

03 DOOR SOUTH ELEVATION, AS EXISTING
 SCALE 1:20 @ A3

04 SECTION DETAIL
 SCALE 1:20 @ A3

05 DOOR ELEVATIONS, AS EXISTING
 SCALE 1:20 @ A3

 

REV	DATE	DESCRIPTION
A	17/10/18	Notes added

FOR INFORMATION

JOB TITLE
 ST PANCRAS HOTEL
 BOOKING OFFICE

DRAWING TITLE
 DOOR AND SCREEN DETAIL
 AS EXISTING

JOB No: 272H
 DRAWN BY: JM

DWG No: L041
 SCALE (AT A1): 1:20 @ A3

REV: A
 DATE: OCT 2016

RICHARD GRIFFITHS ARCHITECTS
 6 Queen Square, London WC1N 3AT
 T +44(0)20 7357 8788 | F +44(0)20 7403 7887
 E admin@rgarchitects.com | www.rgarchitects.com