
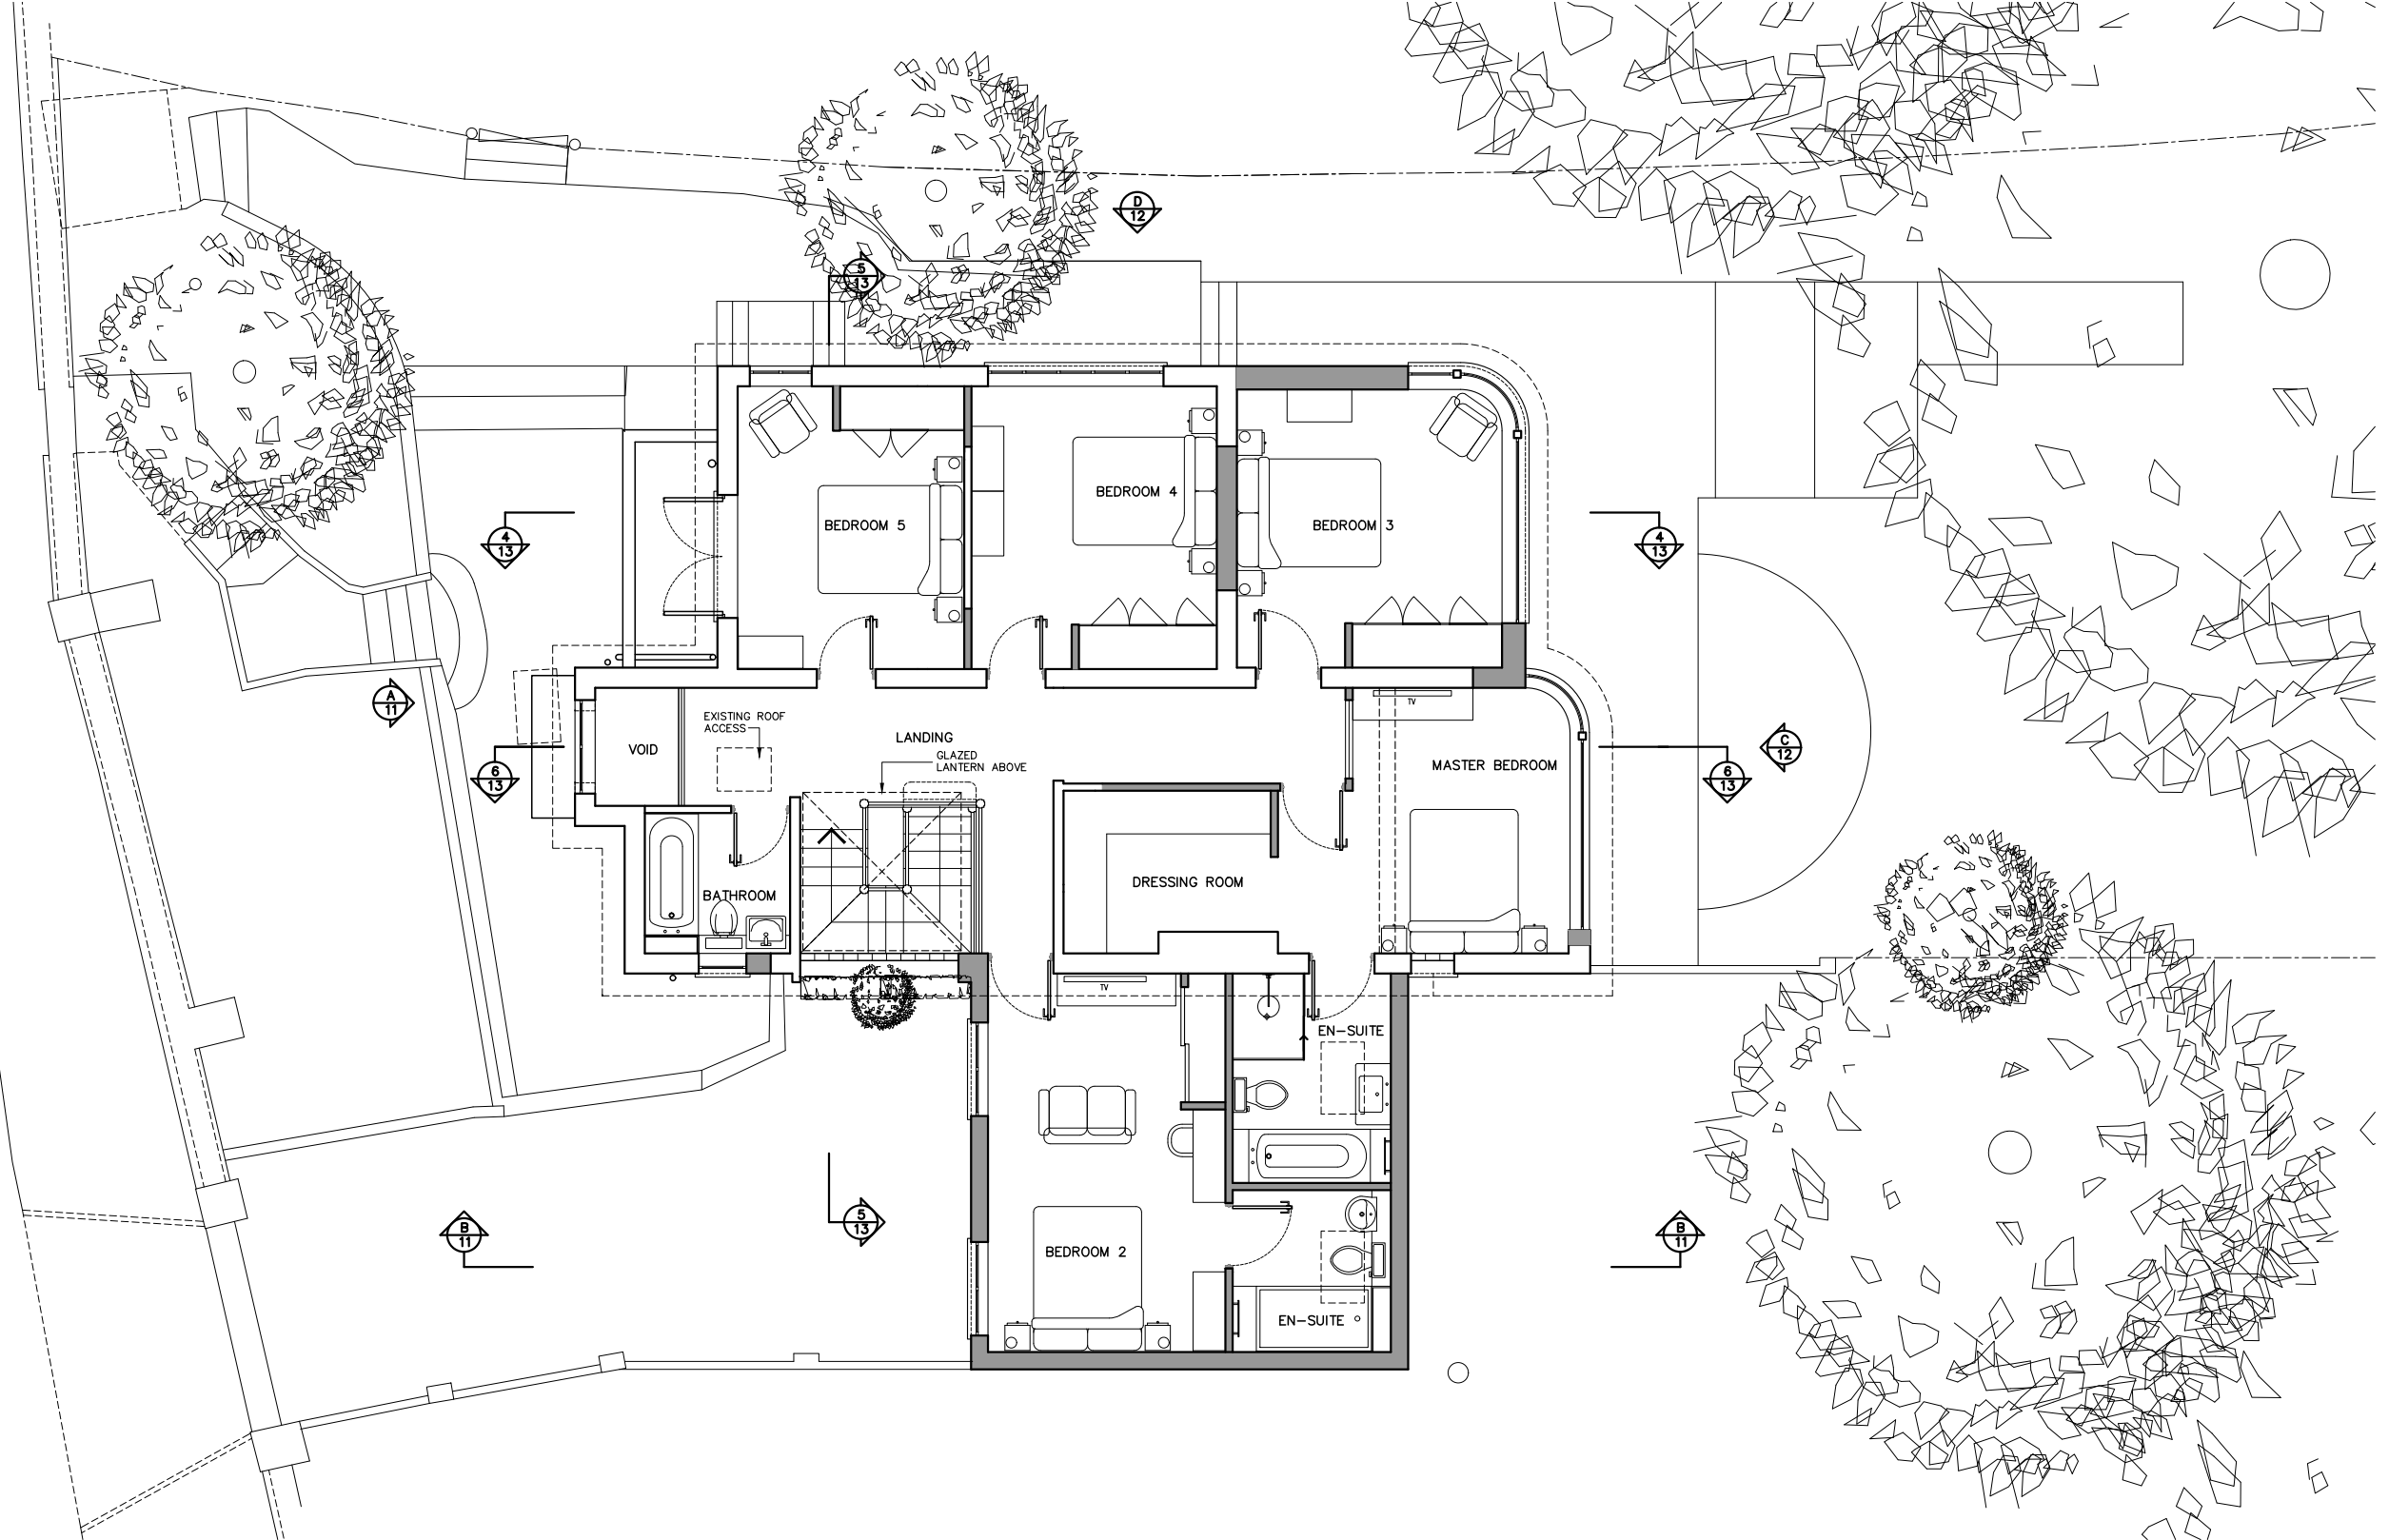


NOTES

1. ALL DIMENSIONS TO BE CHECKED AND CONFIRMED ON SITE
2. ALL DISCREPANCIES ARE TO BE REPORTED TO PRIOR TO WORK STARTING
3. ALL WORK AND MATERIALS TO BE IN ACCORDANCE WITH THE BUILDING REGULATIONS AND TO COMPLY WITH RELEVANT BRITISH STANDARDS
4. COPYRIGHT RESERVED.

Notes

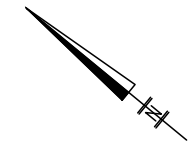

PROPOSED FIRST FLOOR PLAN
SCALE 1:100 © A3

Rev.	Date	Comment	By

Do not scale from this drawing
All dimensions are to be checked on site
Any discrepancies are to be reported immediately to the Architect or Main Contractor

COPYRIGHT © 2017
ALL RIGHTS DESCRIBED IN THE CHAPTER IV OF THE COPYRIGHT DESIGN AND PATENTS ACT 1988, HAVE BEEN GENERALLY ASSERTED


Client
Mr & Mrs Kersten

Project
The Cottage
Spaniards Road, London NW3 7JH

Drawing
Proposed First Floor Plan

Project No.	Drawing No.	Issue	Status
540	PL09	P	/

Scale	Date	Drawn By	Checked By
As Shown	Dec'21	JP	-

 

Sidell Architects
Sidell Architects Limited
Vineyards
36 Gloucester Avenue
Primrose Hill
London
NW1 7BB
(T): +44 (0)20 7284 9780
(E): info@sidellarchitects.com
(W): www.sidellarchitects.com