



NOTES

1. ALL DIMENSIONS TO BE CHECKED AND CONFIRMED ON SITE
2. ALL DISCREPANCIES ARE TO BE REPORTED PRIOR TO WORK STARTING
3. ALL WORK AND MATERIALS TO BE IN ACCORDANCE WITH THE BUILDING REGULATIONS AND TO COMPLY WITH RELEVANT BRITISH STANDARDS
4. COPYRIGHT RESERVED.

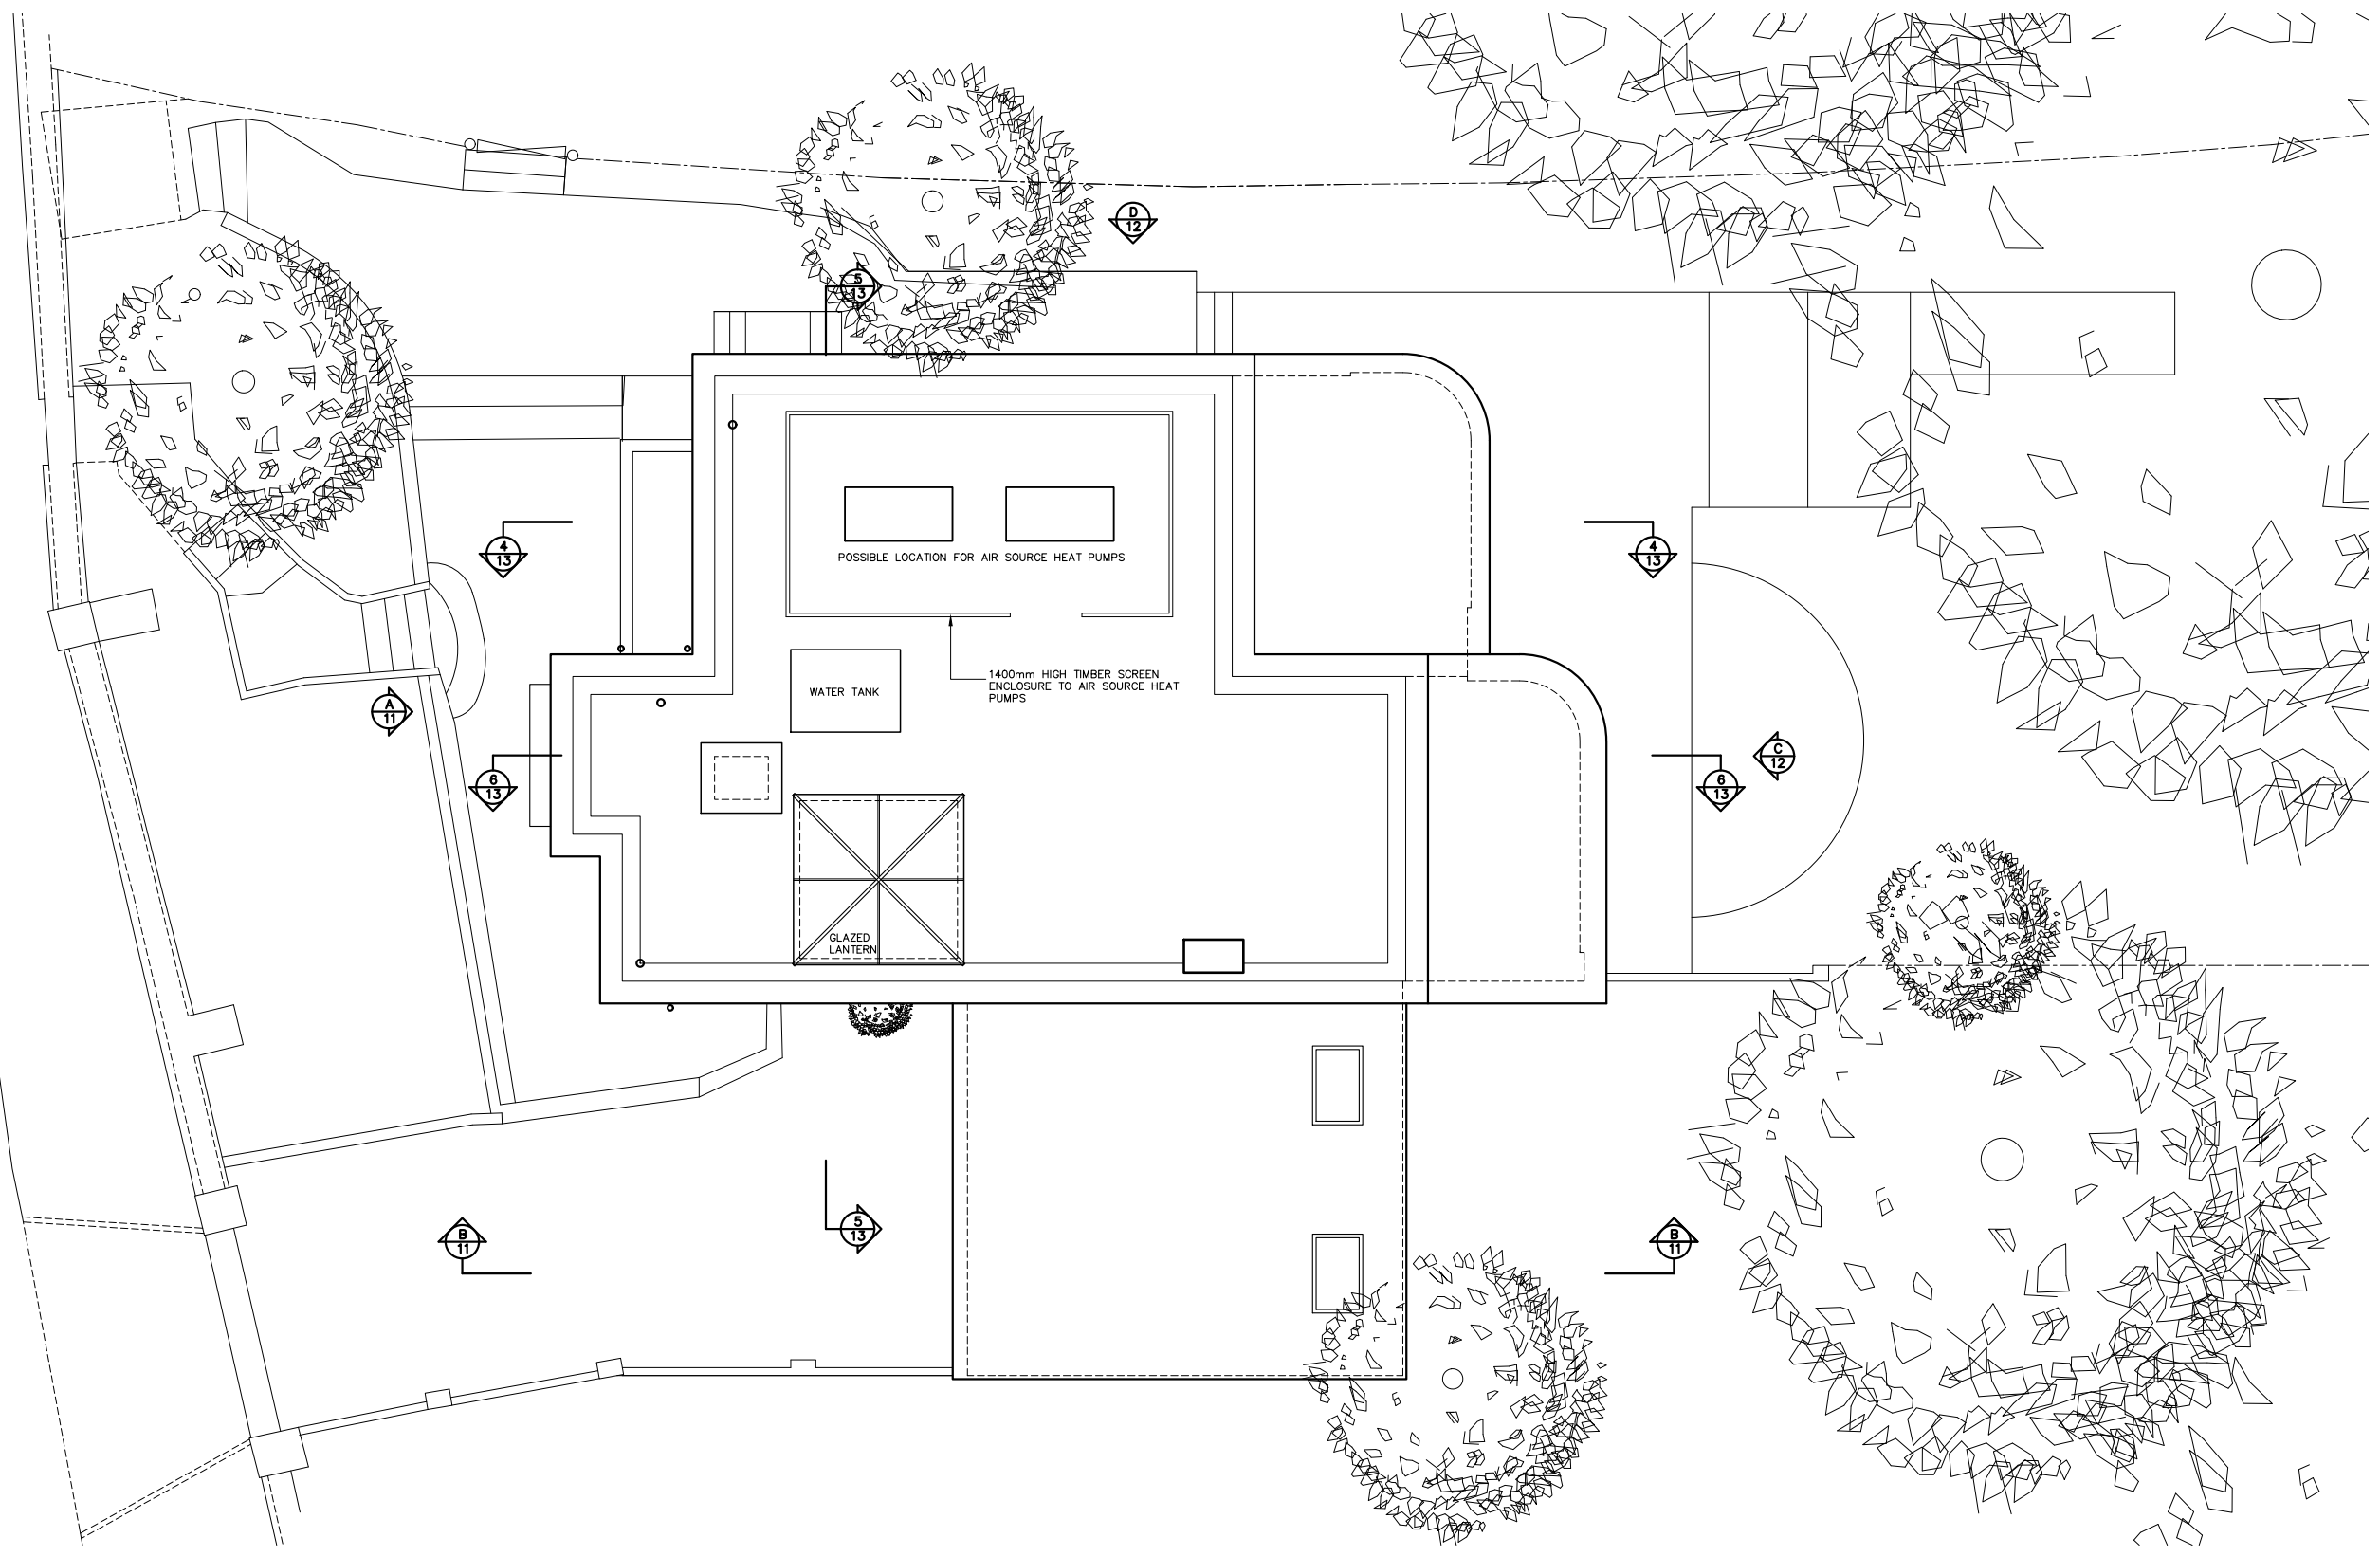

PROPOSED ROOF PLAN
SCALE 1:100 © A3

 

Notes

Rev.	Date	Comment	By
Do not scale from this drawing All dimensions are to be checked on site Any discrepancies are to be reported immediately to the Architect or Main Contractor			
COPYRIGHT © 2017 ALL RIGHTS DESCRIBED IN THE CHAPTER IV OF THE COPYRIGHT DESIGN AND PATENTS ACT 1988, HAVE BEEN GENERALLY ASSERTED			
Client Mr & Mrs Kersten			
Project The Cottage Spaniards Road, London NW3 7JH			
Drawing Proposed Roof Plan			
Project No.	Drawing No.	Issue	Status
540	PL10	P	/
Scale:	Date:	Drawn By:	Checked By:
As Shown	Dec'21	JP	-
Sidell Architects			
Sidell Architects Limited Vineyards 36 Gloucester Avenue Primrose Hill London NW1 7BB (T): +44 (0)20 7284 9780 (E): info@sidellarchitects.com (W): www.sidellarchitects.com			