



Plan. Roof
scale 1:50

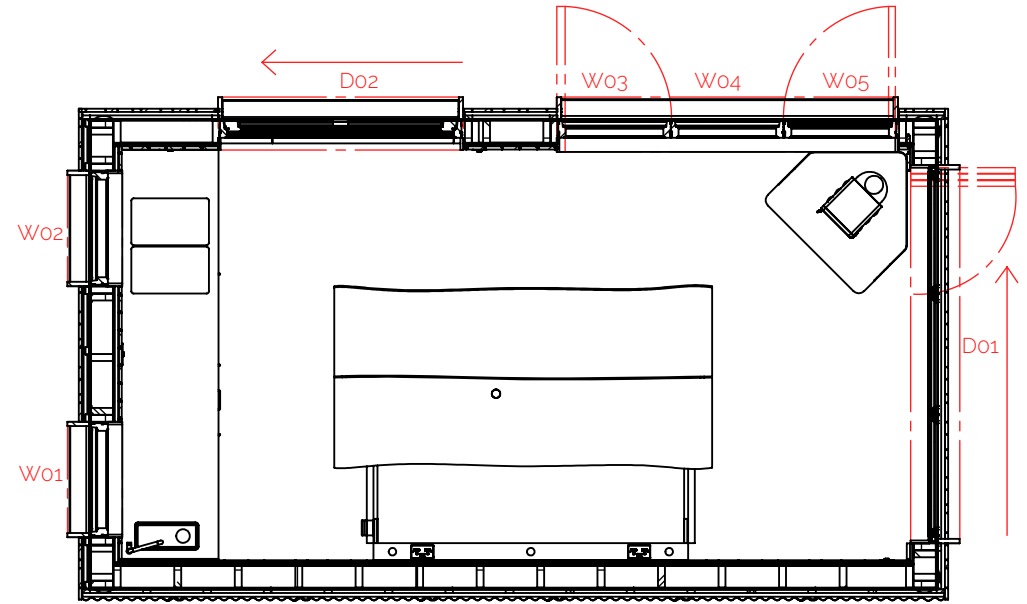

Plan. GF
scale 1:50

Window and Door Schedule														
REF.	Supplier Ref.	QTY	Type	Glazing bars	Hinge	EXT Finish	INT Finish	Vent	Open	W (mm)	H (mm)	Cill (L)	Cill (D)	Notes
D01	-	3	Sunflex Bi Fold Door	Yes + Panel	Left	Ral 8022	Ral 8022	-	Out	2480	2015	-	-	
D02	-	2	Rationale Auraplus Sliding Door	Yes + Panel	Left	Ral 8022	Ral 8022	-	Out	1600	2015	1562	190	
W01	-	1	Rationale Auraplus Fixed Frame	Yes x 1	-	Ral 8022	Ral 8022	-	Fixed	745	1060	707	190	
W02	-	1	Rationale Auraplus Fixed Frame	Yes x 1	-	Ral 8022	Ral 8022	Top	Fixed	745	1060	707	190	
W03	-	1	Rationale Suraplus Side Guided	Yes x 2	Right	Ral 8022	Ral 8022	Top	Out	745	1495	2199	190	Dummy sash
W04	-	1	Rationale Auraplus Fixed Frame	Yes x 2	-	Ral 8022	Ral 8022	Top	Fixed	745	1495	-	-	
W05	-	1	Rationale Suraplus Side Guided	Yes x 2	Left	Ral 8022	Ral 8022	Top	Out	745	1495	-	-	
W06	-	1	Sktlight	No	-	Ral 8022	Ral 8022	-	Fixed	1500	1500	-	-	Devonshire to quote



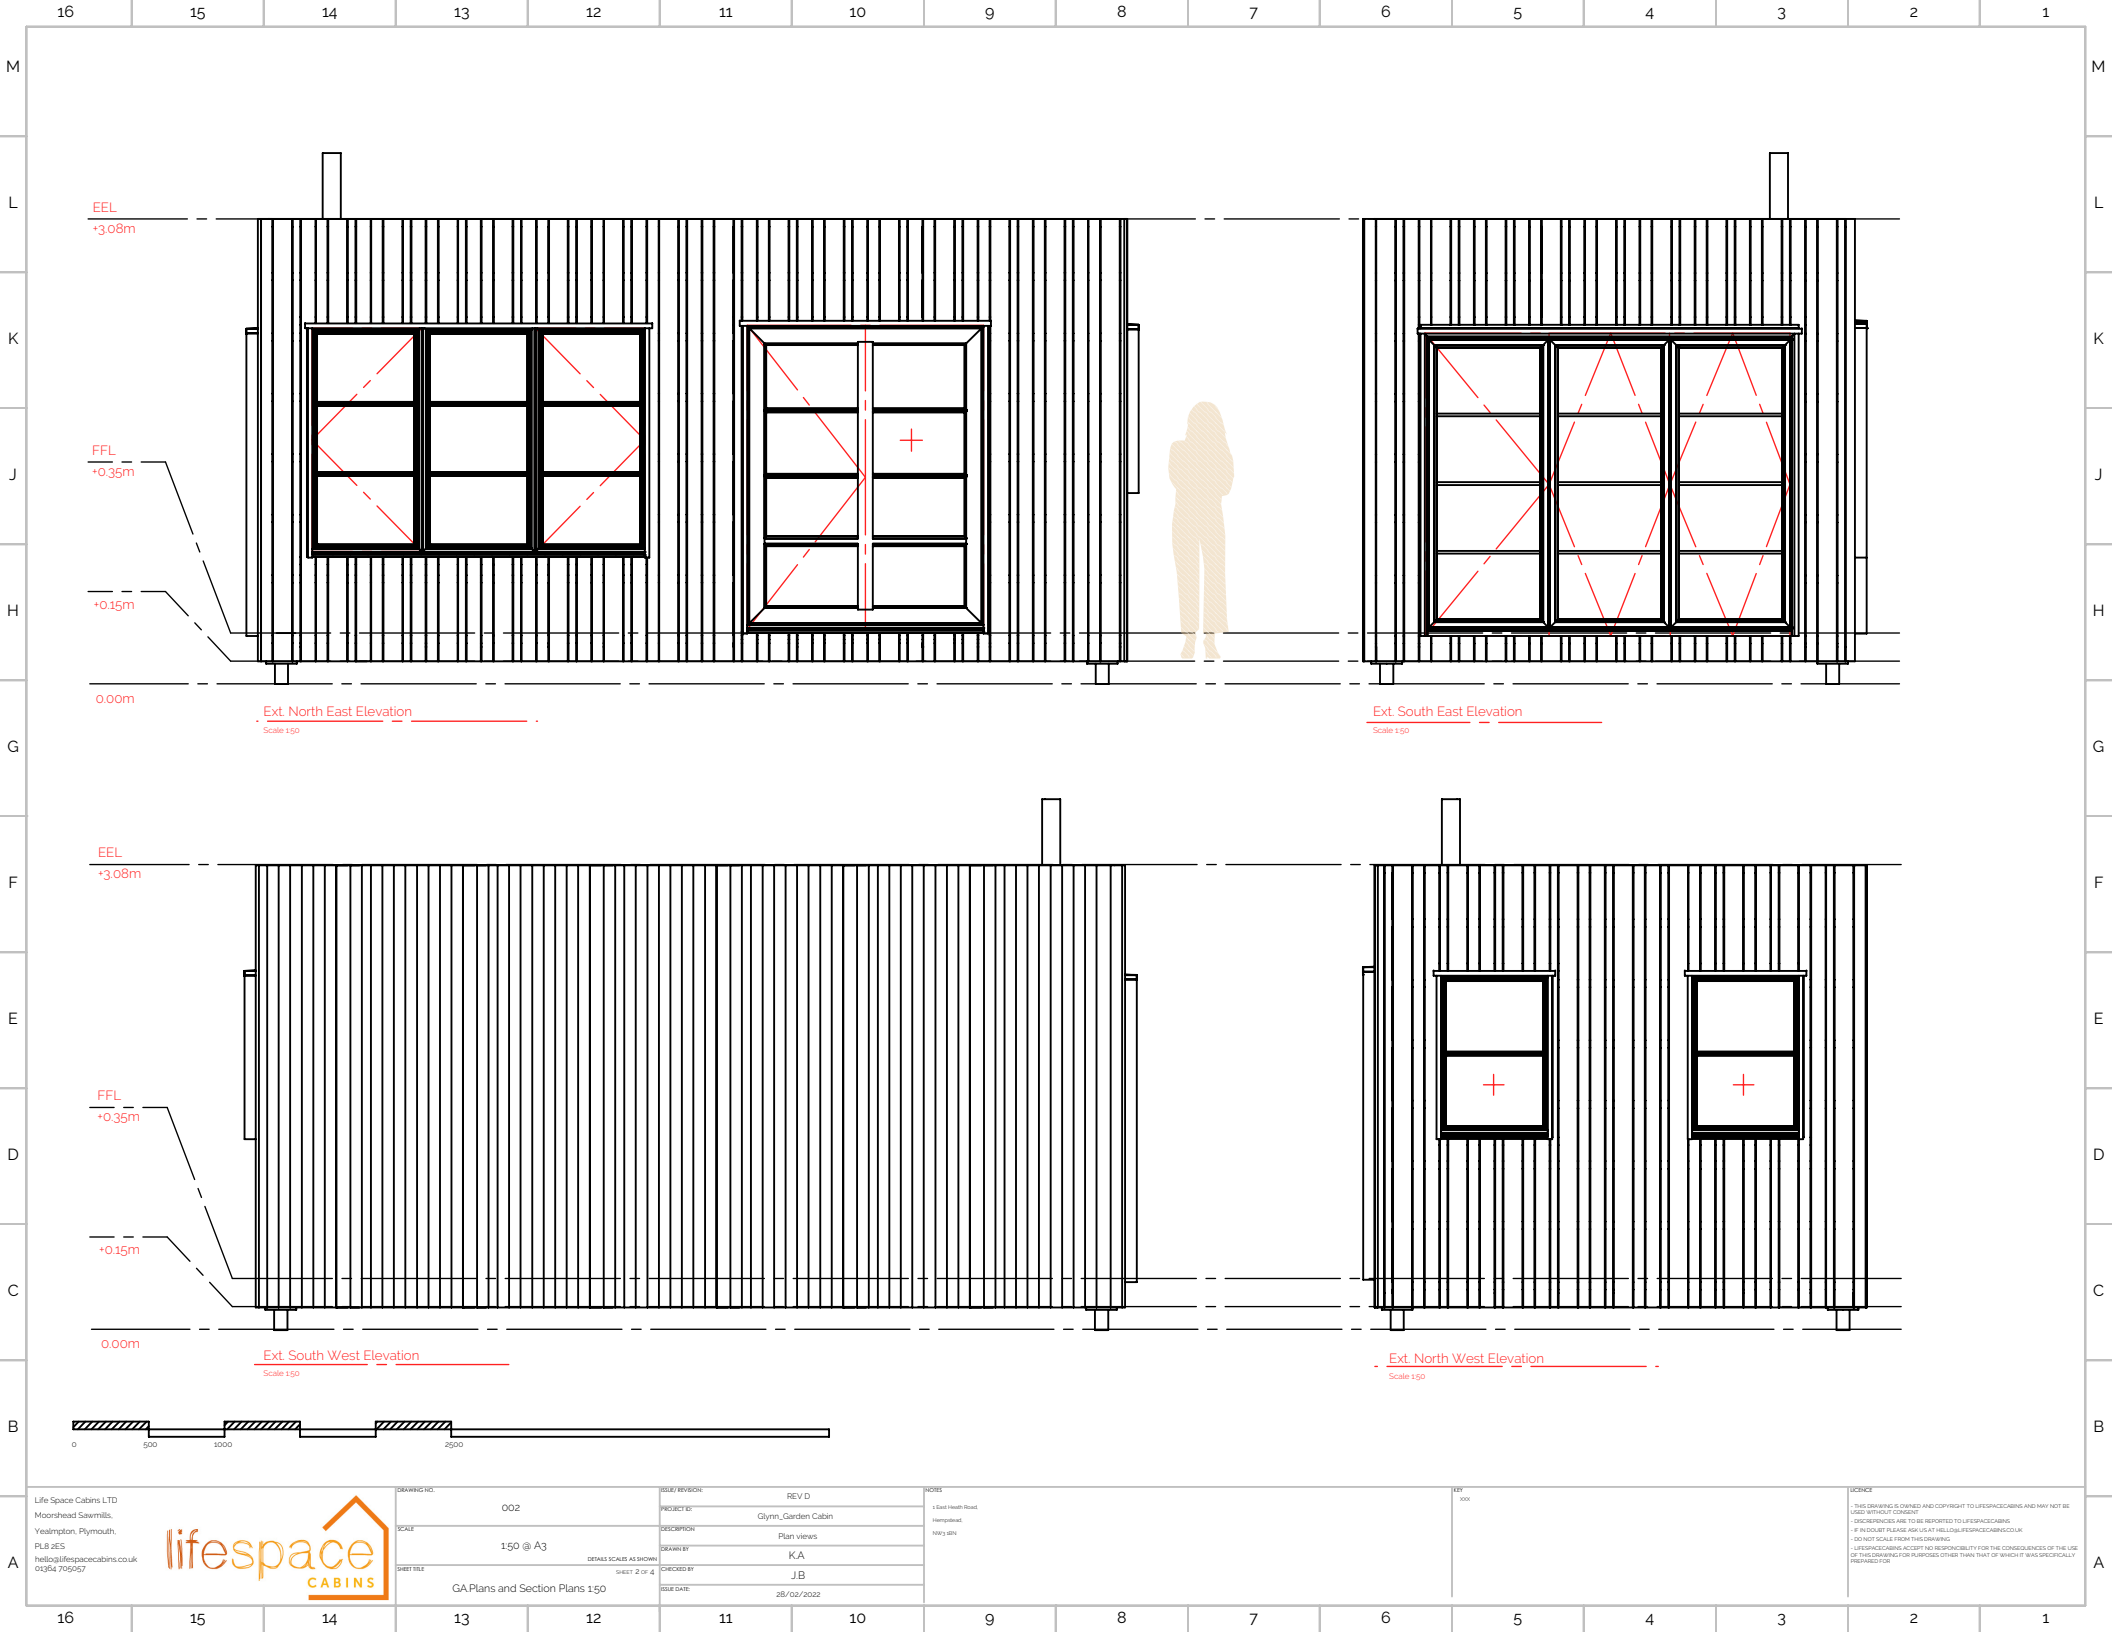

Ext. North East Elevation

Scale 1:50

Ext. South East Elevation

Scale 1:50

Ext. South West Elevation

Scale 1:50

Ext. North West Elevation

Scale 1:50



Life Space Cabins LTD
 Moonhead Saarniäls,
 Yealmpston, Plymouth,
 PL8 2ES
 hello@lifespacecabins.co.uk
 01364 795957


DRAWING NO:	002
SCALE:	1:50 @ A3
SHEET TITLE:	GA Plans and Section Plans 1:50
PROJECT NO:	002
DESCRIPTION:	Glynn, Garden Cabin
DESIGNER:	KA
CHECKED BY:	JB
DATE:	28/02/2022

REV D	1 East Health Road
PLAN views	North West
PLAN views	North East


NOTES:	1:50
1 East Health Road	
North West	
North East	

LICENCE:	1:50
THIS DRAWING IS OWNED AND COPYRIGHT TO LIFESPACE CABINS AND MAY NOT BE USED WITHOUT CONSENT	
IF YOU ARE NOT THE CLIENT, YOU MUST CONTACT LIFESPACE CABINS FOR PERMISSION TO REPRODUCE THIS DRAWING	
1:50	
1:50	
1:50	
1:50	
1:50	

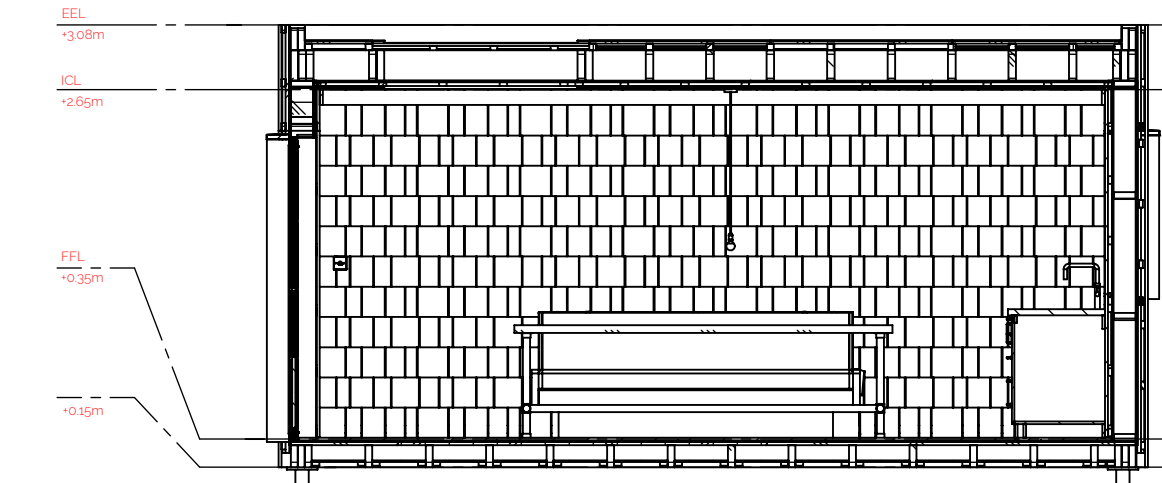


Ext. North East Elevation
Scale 1:50

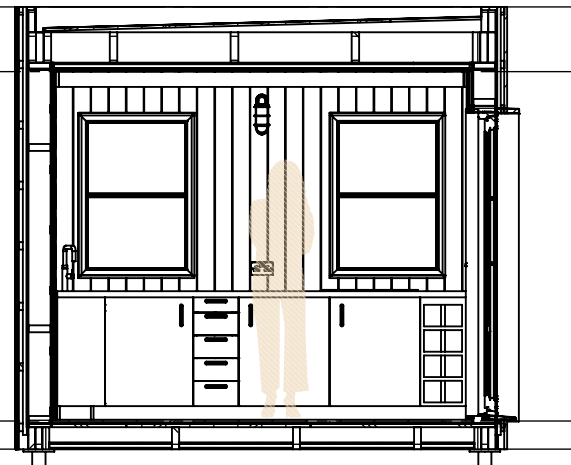


Ext. South East Elevation
Scale 1:50

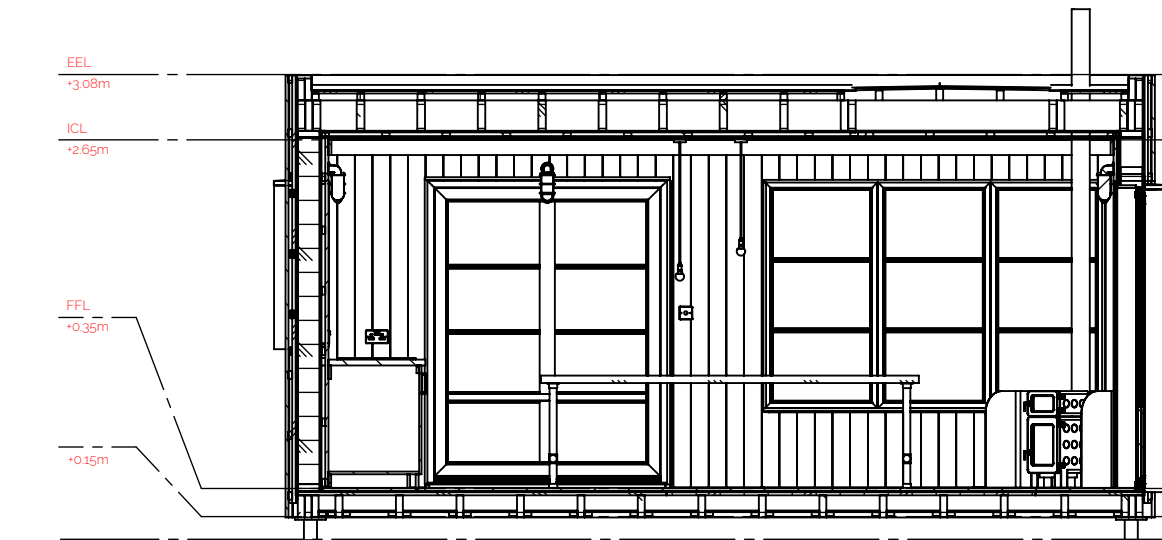

Ext. South West Elevation
Scale 1:50

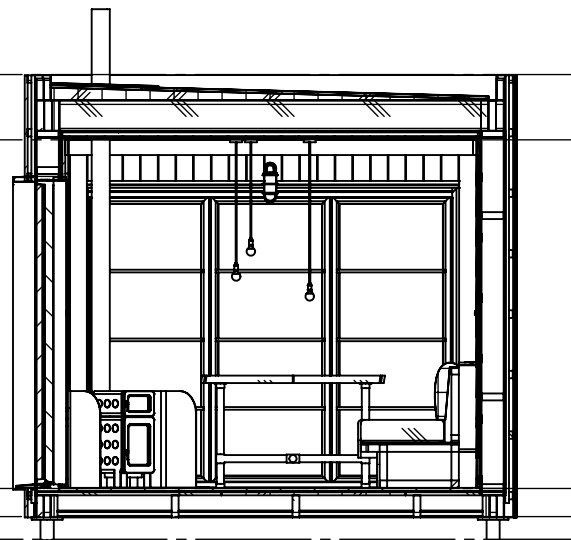

Ext. North West Elevation
Scale 1:50

 



Life Space Cabins LTD
Moonhead Seamills,
Yealmpston, Plymouth,
PL8 2ES
hello@lifespacecabins.co.uk
01364 795957

DRAWING NO:	002	DATE / REVISION:	REV D
PROJECT NO:		PROJECT:	Glynn, Garden Cabin
SCALE:	1:50 @ A3	DESCRIPTION:	Plan views
SHEET TITLE:	GA Plans and Section Plans 1:50	DESIGNER:	KA
		CHECKED BY:	JB
		DATE:	28/02/2022


NOTES:	1. East Health Road
	2. Hatched area
	3. Heavy site

1:50

LICENCE
THIS DRAWING IS OWNED AND COPYRIGHT TO LIFESPACE CABINS AND MAY NOT BE USED WITHOUT CONSENT.
IF DISCREPANCIES ARE TO BE REPORTED TO LIFESPACE CABINS.
IF IN DOUBT PLEASE ASK US AT HELLO@LIFESPACECABINS.CO.UK
DO NOT SCALE FROM THIS DRAWING.
LIFESPACE CABINS ACCEPTS NO RESPONSIBILITY FOR THE CONSEQUENCES OF THE USE OF THIS DRAWING FOR PURPOSES OTHER THAN THAT OF WHICH IT WAS SPECIFICALLY PREPARED FOR.

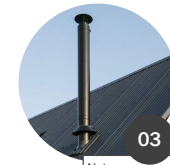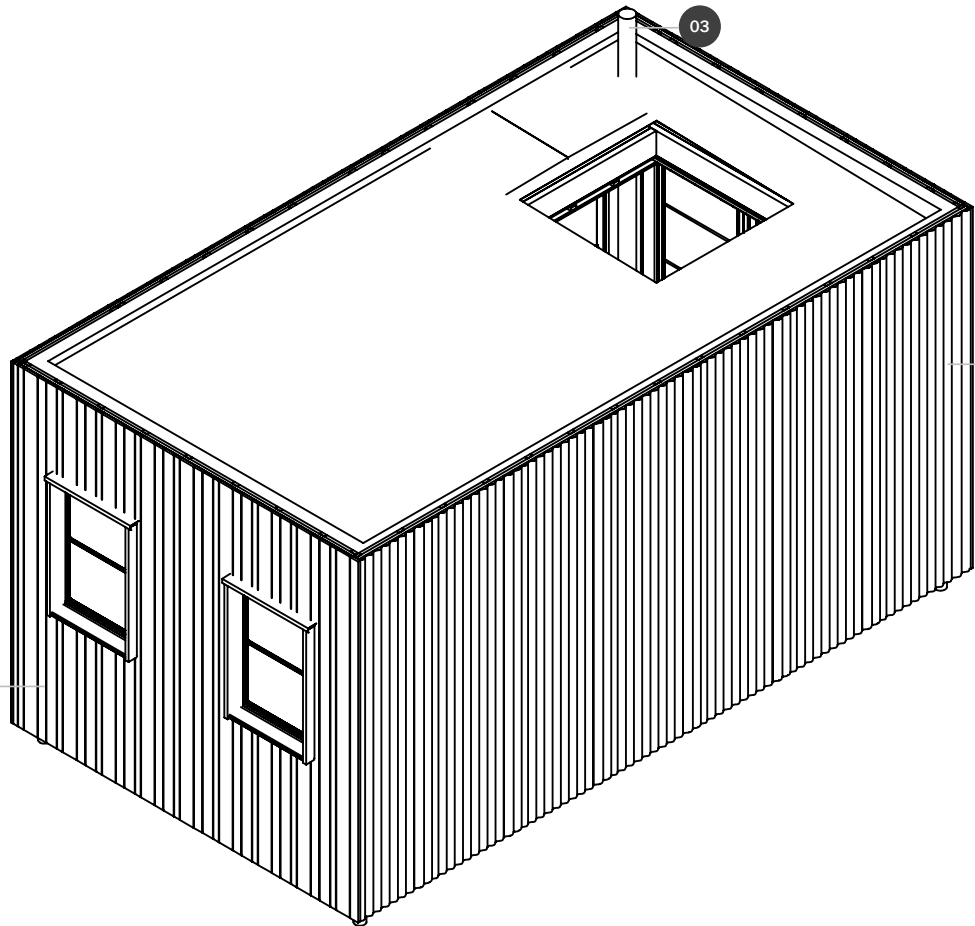


Notes
03: Log Burner - Black

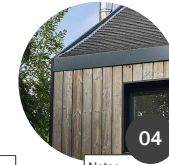

Notes
04: Lindab Concealed Guttering



Notes
05: Sedum Roof

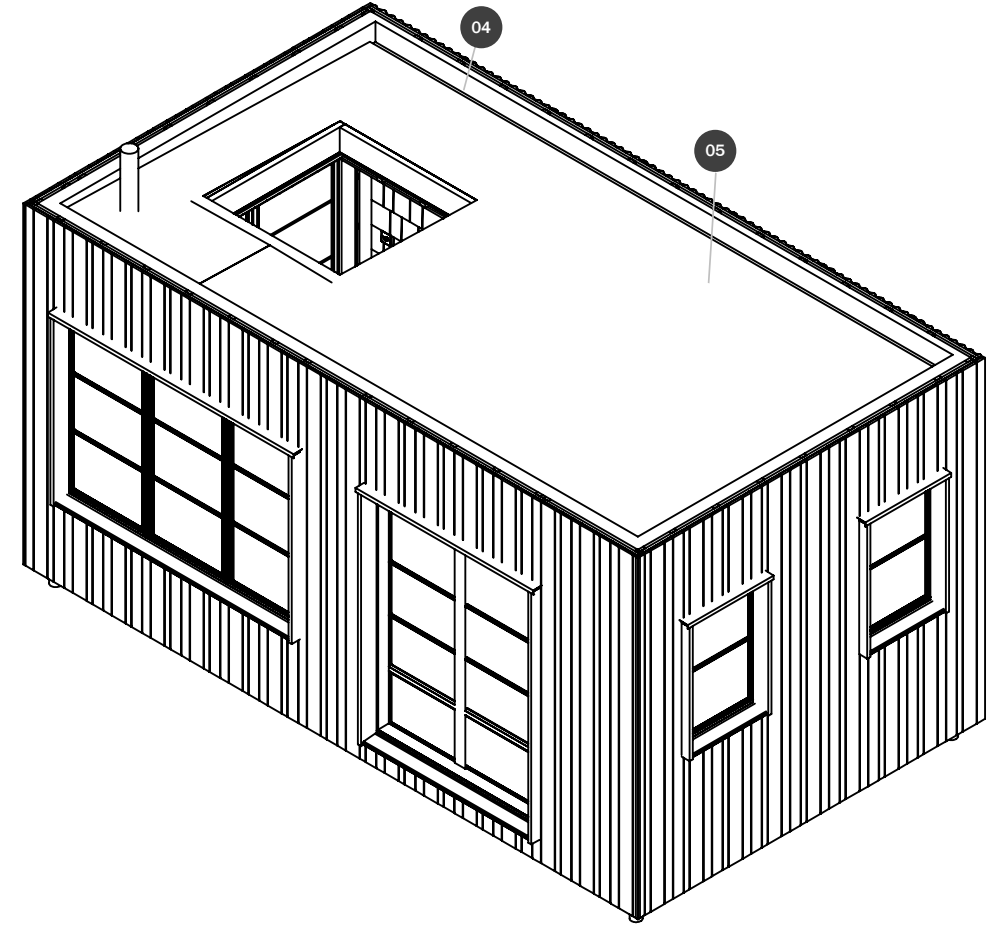

Notes
01: Vertical Silver Larch Cladding



Notes
03: 13/3 Corrugate sheet - Black



Life Space Cabins LTD
Moonhead Saarniils,
Yealmpton, Plymouth,
PL8 2ES
hello@lifespacecabins.co.uk
01364 709567

DRAWING NO:	002
SCALE:	1:50 @ A3
DETAILS SCALE AS SHOWN	
SHEET TITLE:	GA Plans and Section Plans 1:50
SHEET 2 OF 4	

DESIGN/REVISION:	REV D
PROJECT ID:	Glynn_Garden Cabin
DESCRIPTION:	Plan views
DESIGNED BY:	KA
CHECKED BY:	JB
ISSUE DATE:	28/02/2022

NOTES	1. Eel Health Risk 2. Herringbone 3. Heavy site
-------	---

SCALE	1:50
-------	------

LICENCE
THIS DRAWING IS OWNED AND COPYRIGHT TO LIFESPACECABINS AND MAY NOT BE USED WITHOUT CONSENT. UNLESS OTHERWISE STATED, ALL RIGHTS ARE RESERVED TO LIFESPACECABINS. IF YOU WANT TO REUSE THIS DRAWING, PLEASE CONTACT LIFESPACECABINS@GMAIL.COM. DO NOT SCALE FROM THIS DRAWING. LIFESPACECABINS ACCEPTS NO RESPONSIBILITY FOR THE CONSEQUENCES OF THE USE OF THIS DRAWING FOR PURPOSES OTHER THAN THAT OF WHICH IT WAS SPECIFICALLY PREPARED FOR.