
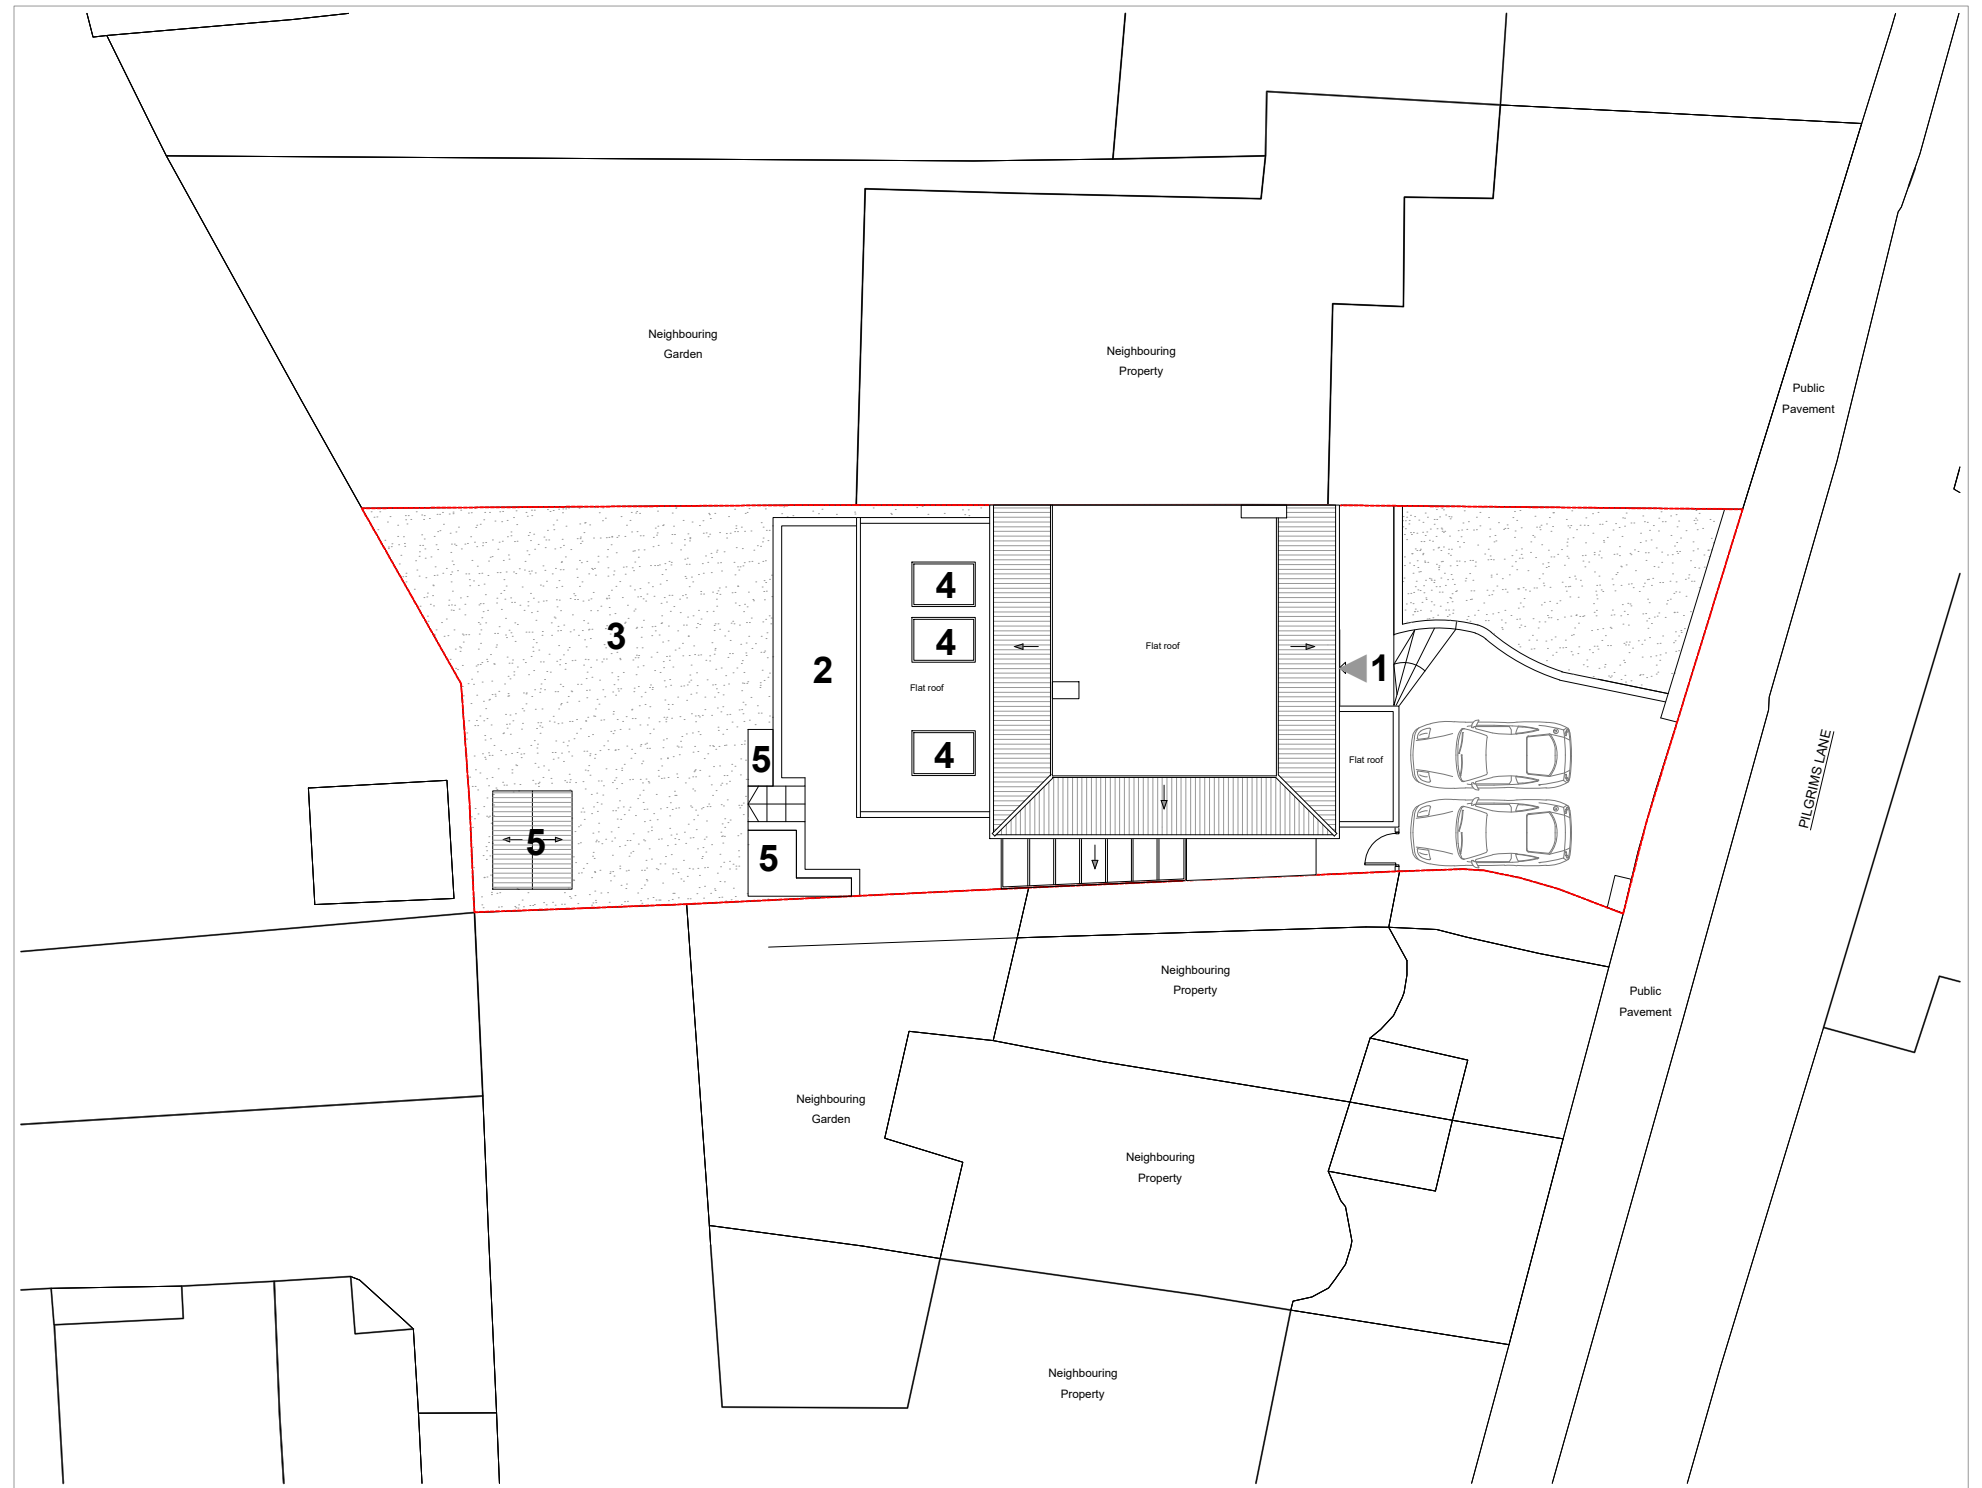



OS Map

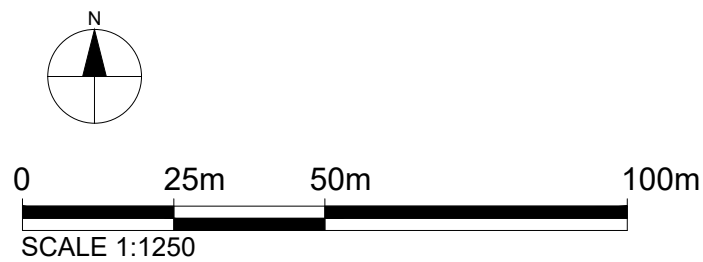

Site Plan

- KEY**
- 1 Entrance
 - 2 Patio
 - 3 Garden
 - 4 Rooflight
 - 5 Storage shed

 Property Boundary

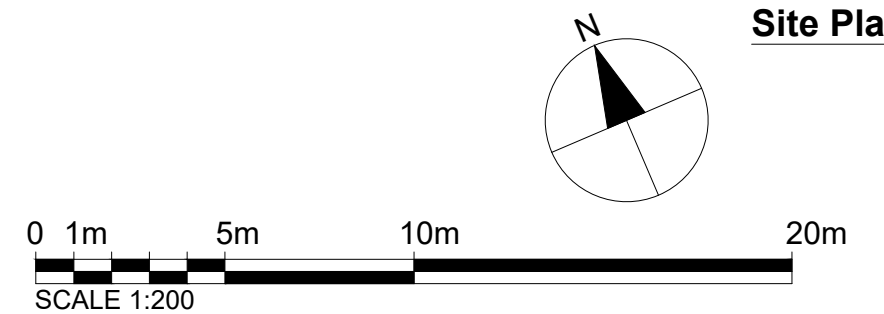

Dimensions Written dimensions to be taken in preference to scaled dimensions. The Contractor is responsible for checking all dimensions before work starts.

Local Authority All work is to be carried out to the requirements, and to the satisfaction of the Local Authority. These drawings are for planning purposes only.


Discrepancies Any discrepancies to be brought to the attention of Drawing And Planning Ltd. Immediately.

REVISIONS					
REV	DATE	DESCRIPTION	BY	CH	
A	03/2022	Alterations to proposed design.	SA	DM	

PROJECT TITLE	
5 Pilgrim's Lane	
DATE	REVISION
June 2021	A

DRAWING TITLE	
Proposed - Location Plans	
CLIENT	
Alison Jane Baker	
DRAWING No.	SCALE @ A3
PILNE-L101	1:1250 / 1:200




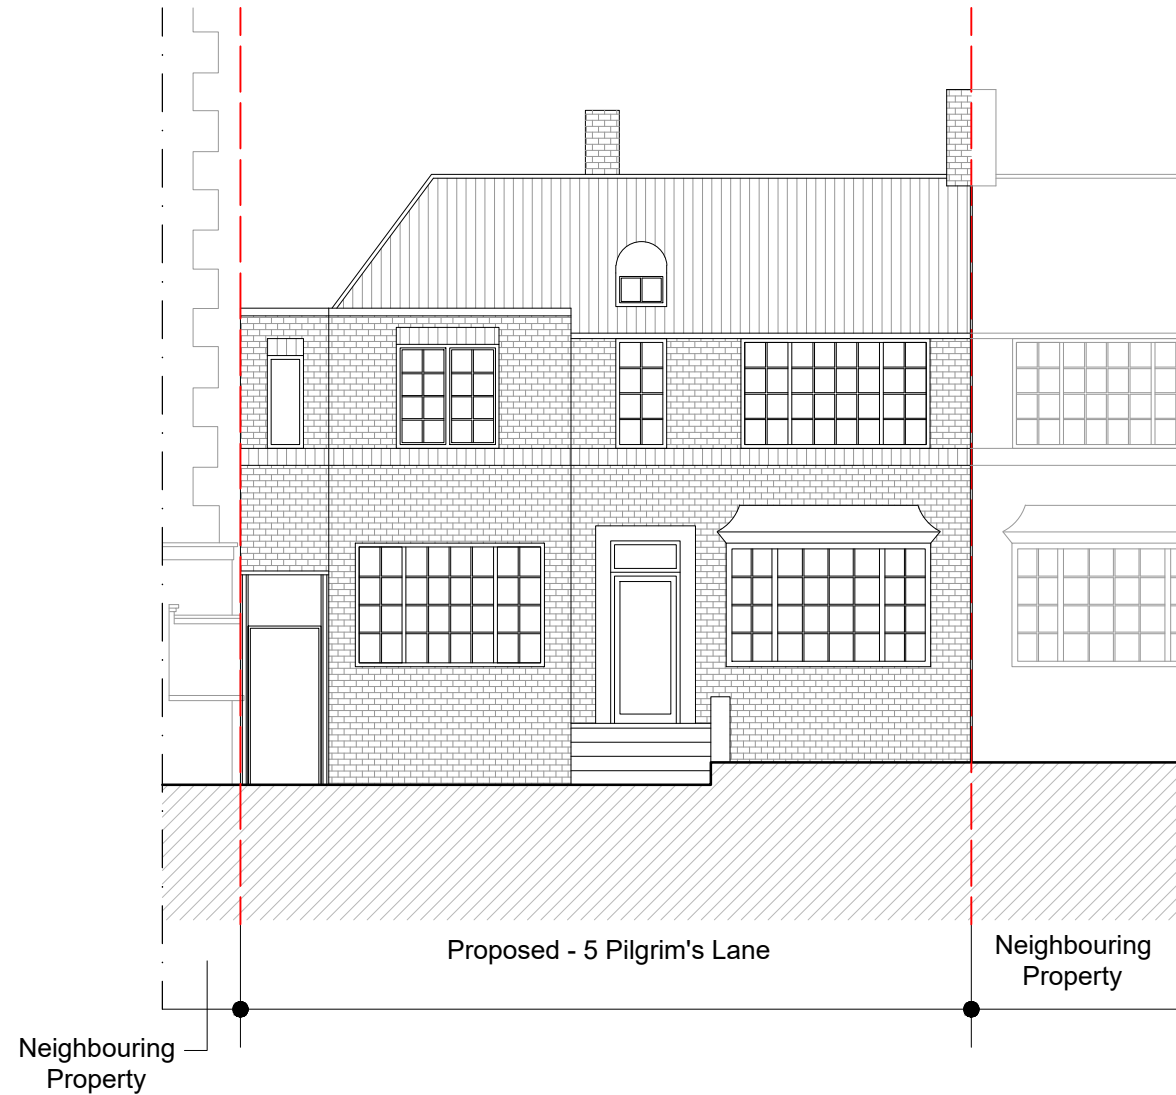

Front Elevation



Rear Elevation

 

Dimensions Written dimensions to be taken in preference to scaled dimensions. The Contractor is responsible for checking all dimensions before work starts.

Local Authority All work is to be carried out to the requirements, and to the satisfaction of the Local Authority. These drawings are for planning purposes only.


Discrepancies Any discrepancies to be brought to the attention of Drawing And Planning Ltd. Immediately.

REVISIONS				
REV	DATE	DESCRIPTION	BY	CH
A	03/2022	Alterations to proposed design.	SA	DM

PROJECT TITLE 5 Pilgrim's Lane	
DATE June 2021	REVISION A

DRAWING TITLE Proposed-Front/Rear Elevation	
CLIENT Alison Jane Baker	
DRAWING No. PILNE-E101	SCALE @ A3 1:100



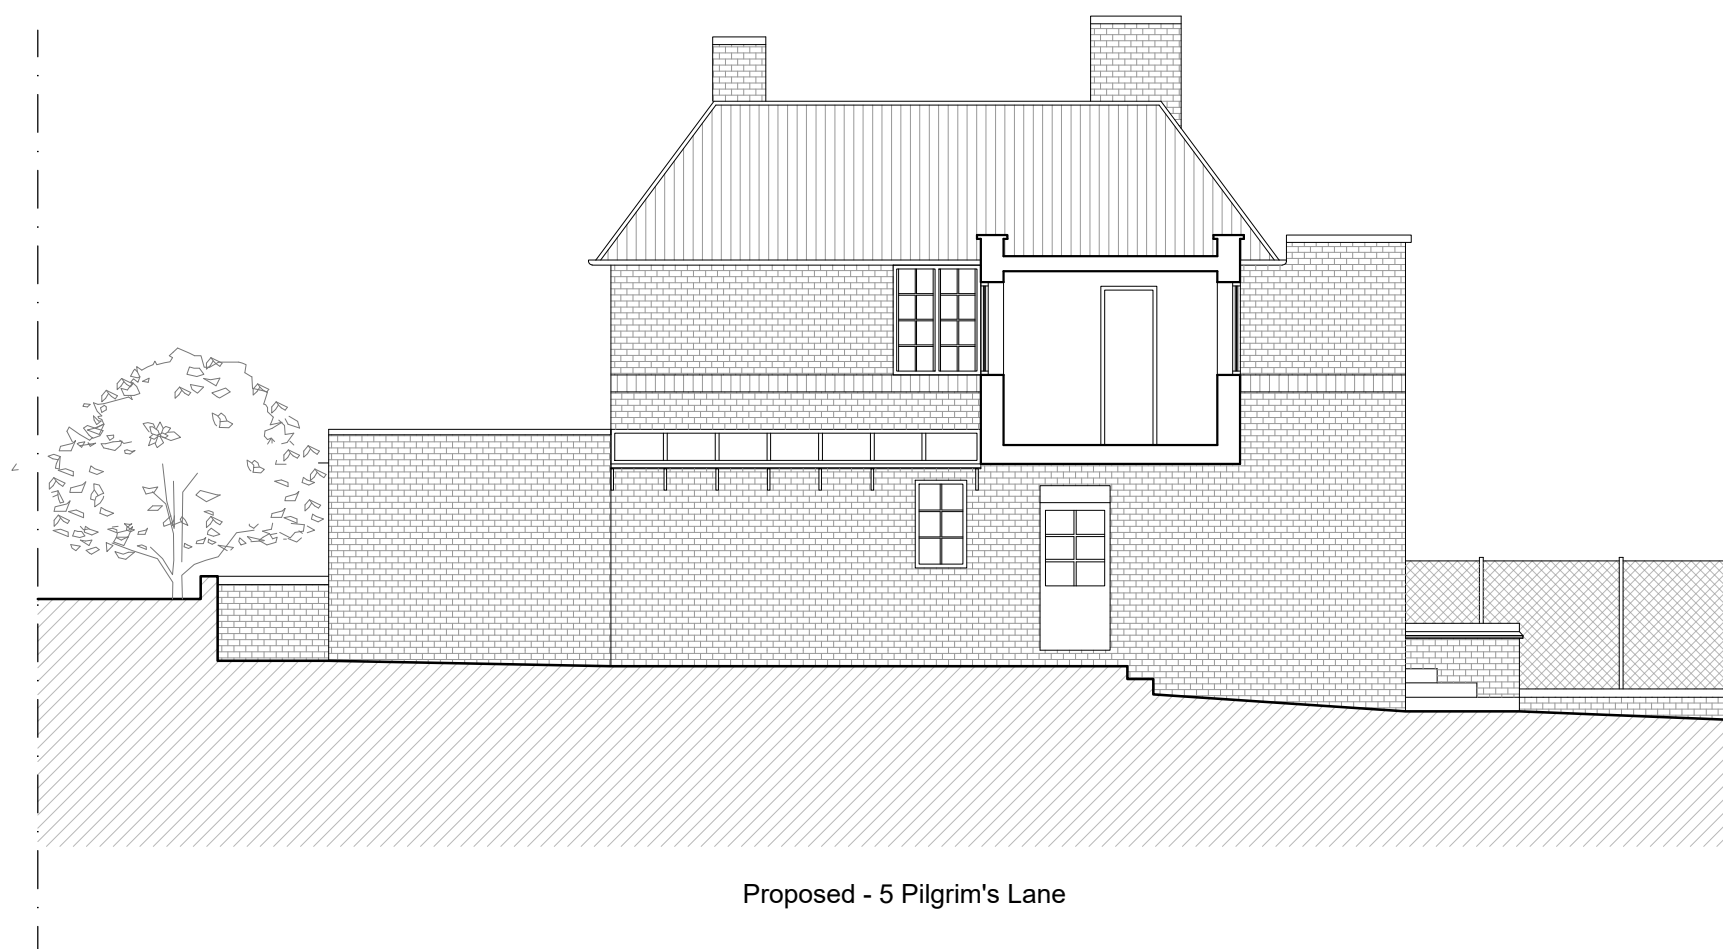

Dimensions Written dimensions to be taken in preference to scaled dimensions. The Contractor is responsible for checking all dimensions before work starts.

Local Authority All work is to be carried out to the requirements, and to the satisfaction of the Local Authority. These drawings are for planning purposes only.


Discrepancies Any discrepancies to be brought to the attention of Drawing And Planning Ltd. Immediately.

REVISIONS				
REV	DATE	DESCRIPTION	BY	CH
A	03/2022	Alterations to proposed design.	SA	DM

PROJECT TITLE 5 Pilgrim's Lane	
DATE June 2021	REVISION A

DRAWING TITLE Proposed - Side Elevation	
CLIENT Alison Jane Baker	
DRAWING No. PILNE-E102	SCALE @ A3 1:100



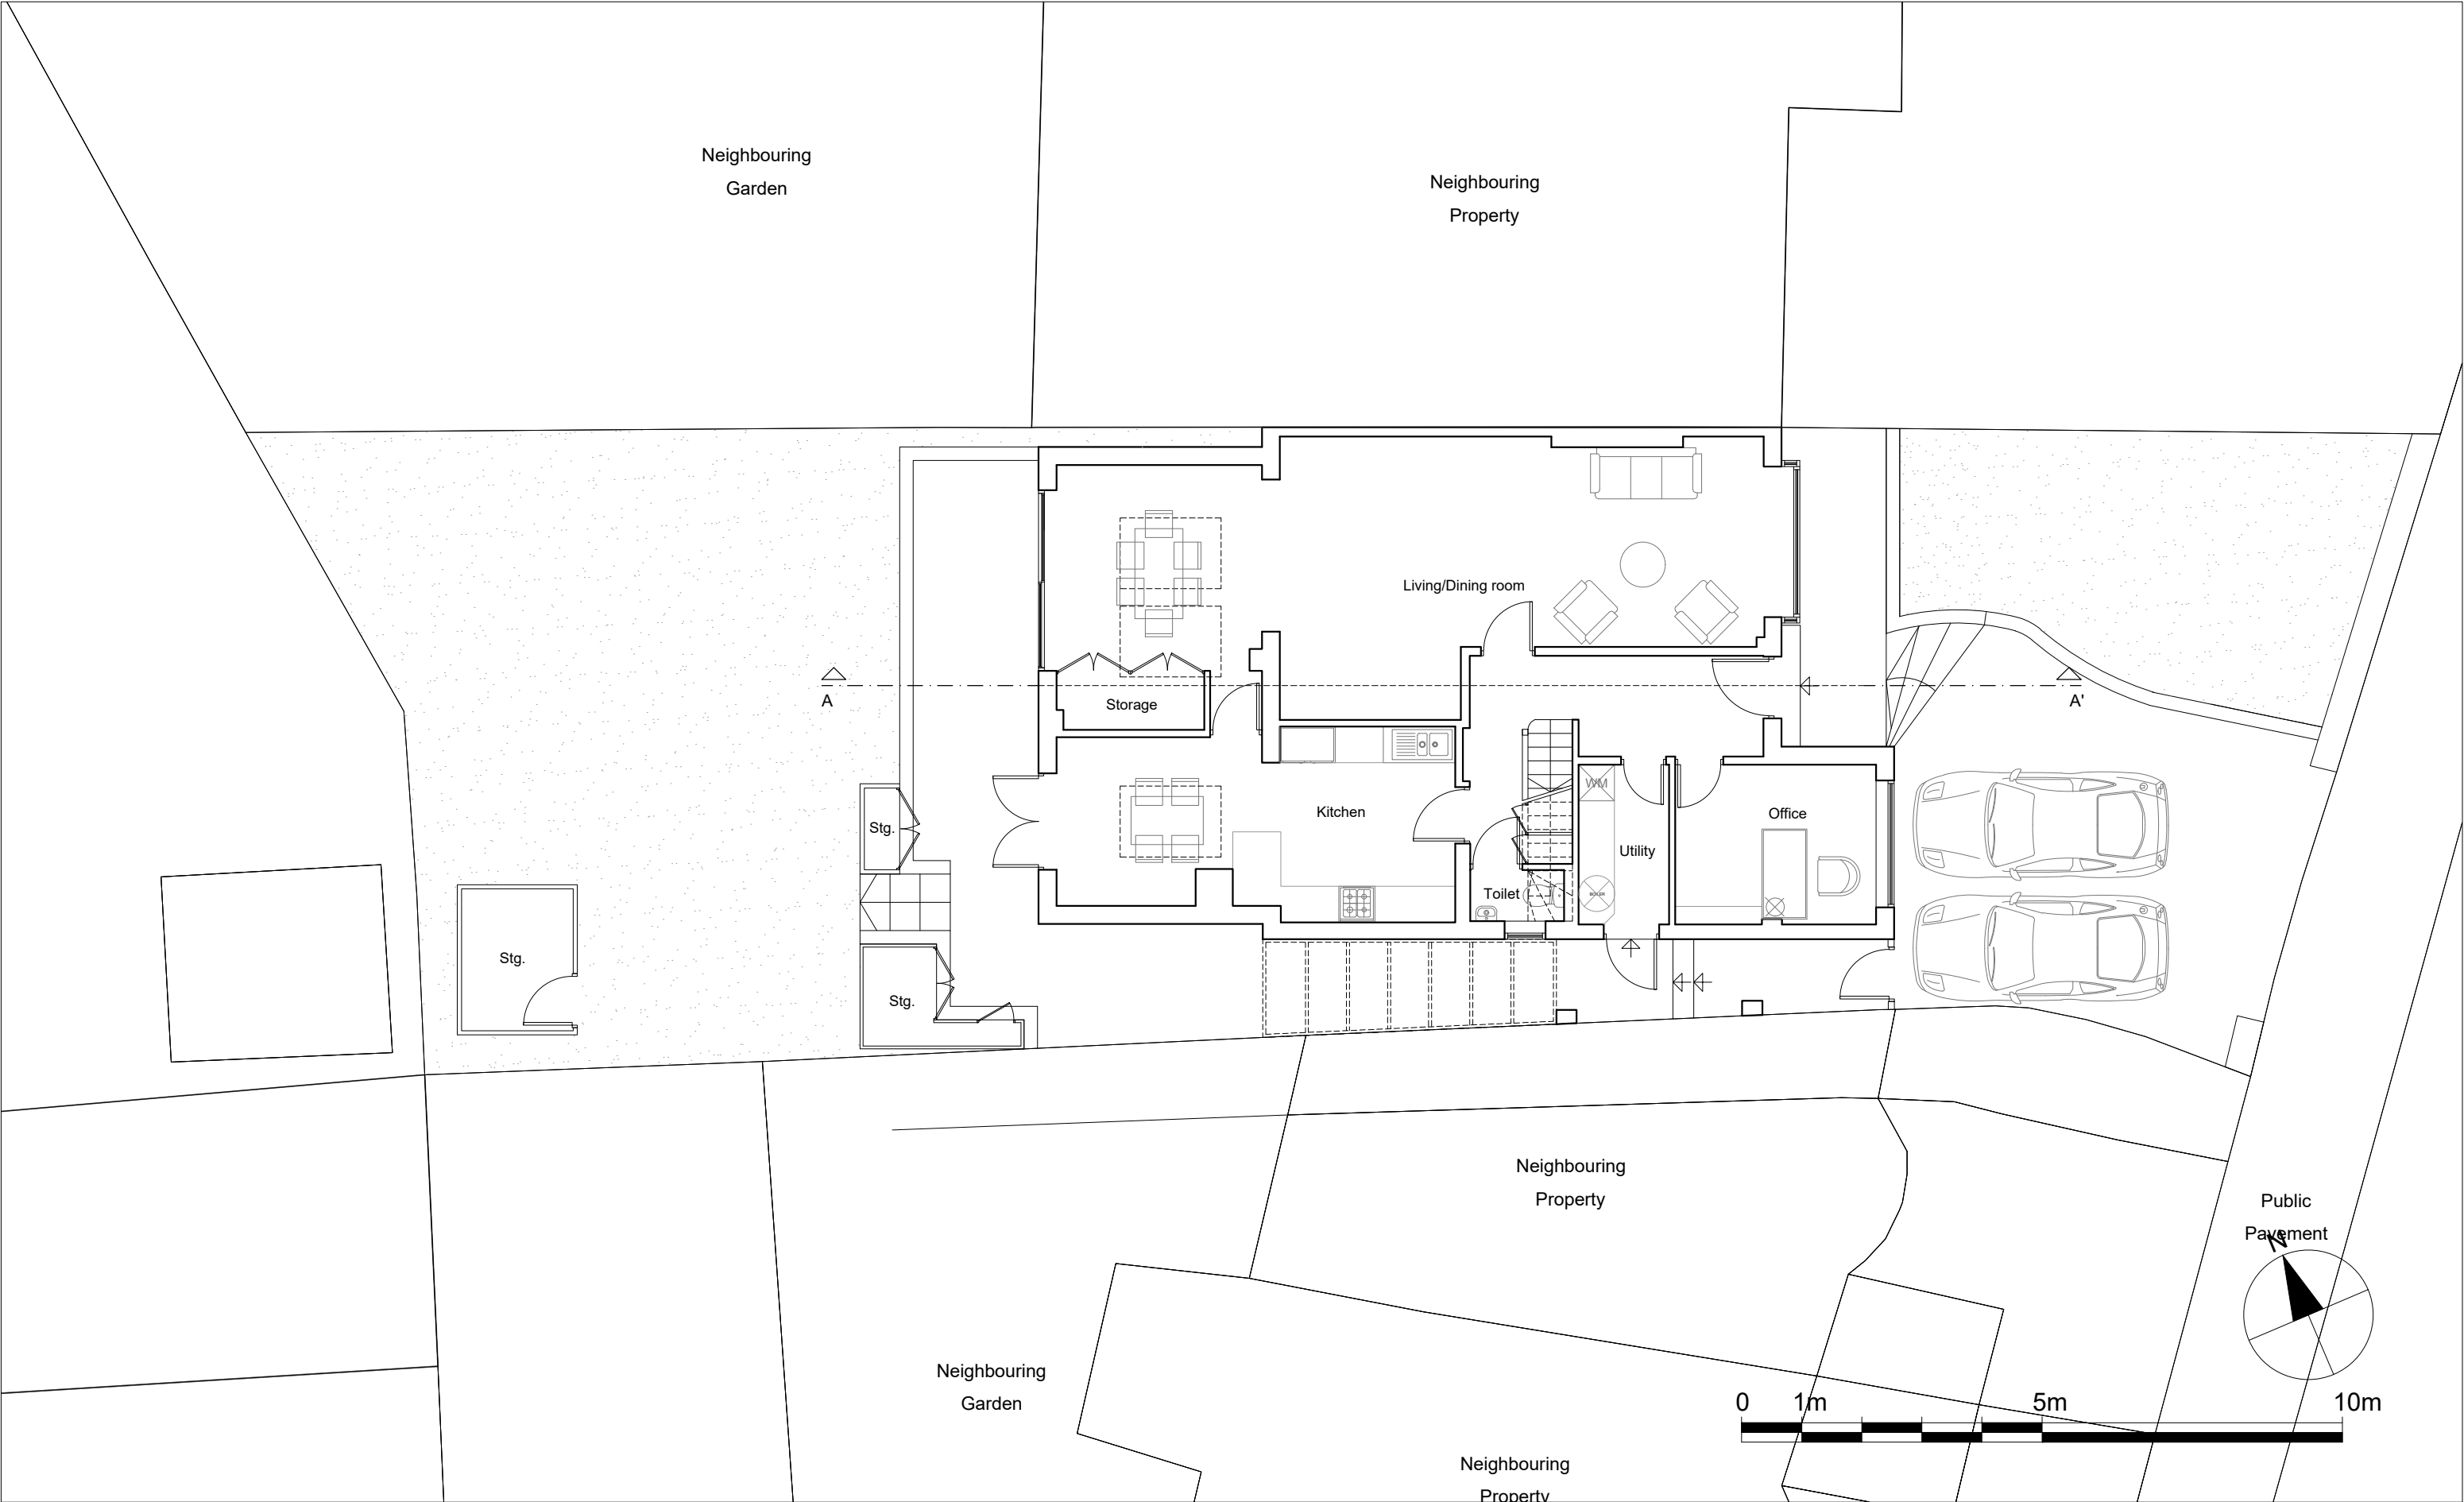

Dimensions Written dimensions to be taken in preference to scaled dimensions. The Contractor is responsible for checking all dimensions before work starts.

Local Authority All work is to be carried out to the requirements, and to the satisfaction of the Local Authority. These drawings are for planning purposes only.

Discrepancies Any discrepancies to be brought to the attention of Drawing And Planning Ltd. Immediately.


REVISIONS					
REV	DATE	DESCRIPTION	BY	CH	
A	03/2022	Alterations to proposed design.	SA	DM	

PROJECT TITLE	
5 Pilgrim's Lane	
DATE	REVISION
June 2021	A

DRAWING TITLE	
Proposed - Ground Floor	
CLIENT	
Alison Jane Baker	
DRAWING No.	SCALE @ A3
PILNE-P101	1:100



DRAWINGANDPLANNING
www.drawingandplanning.com
0208 202 3665

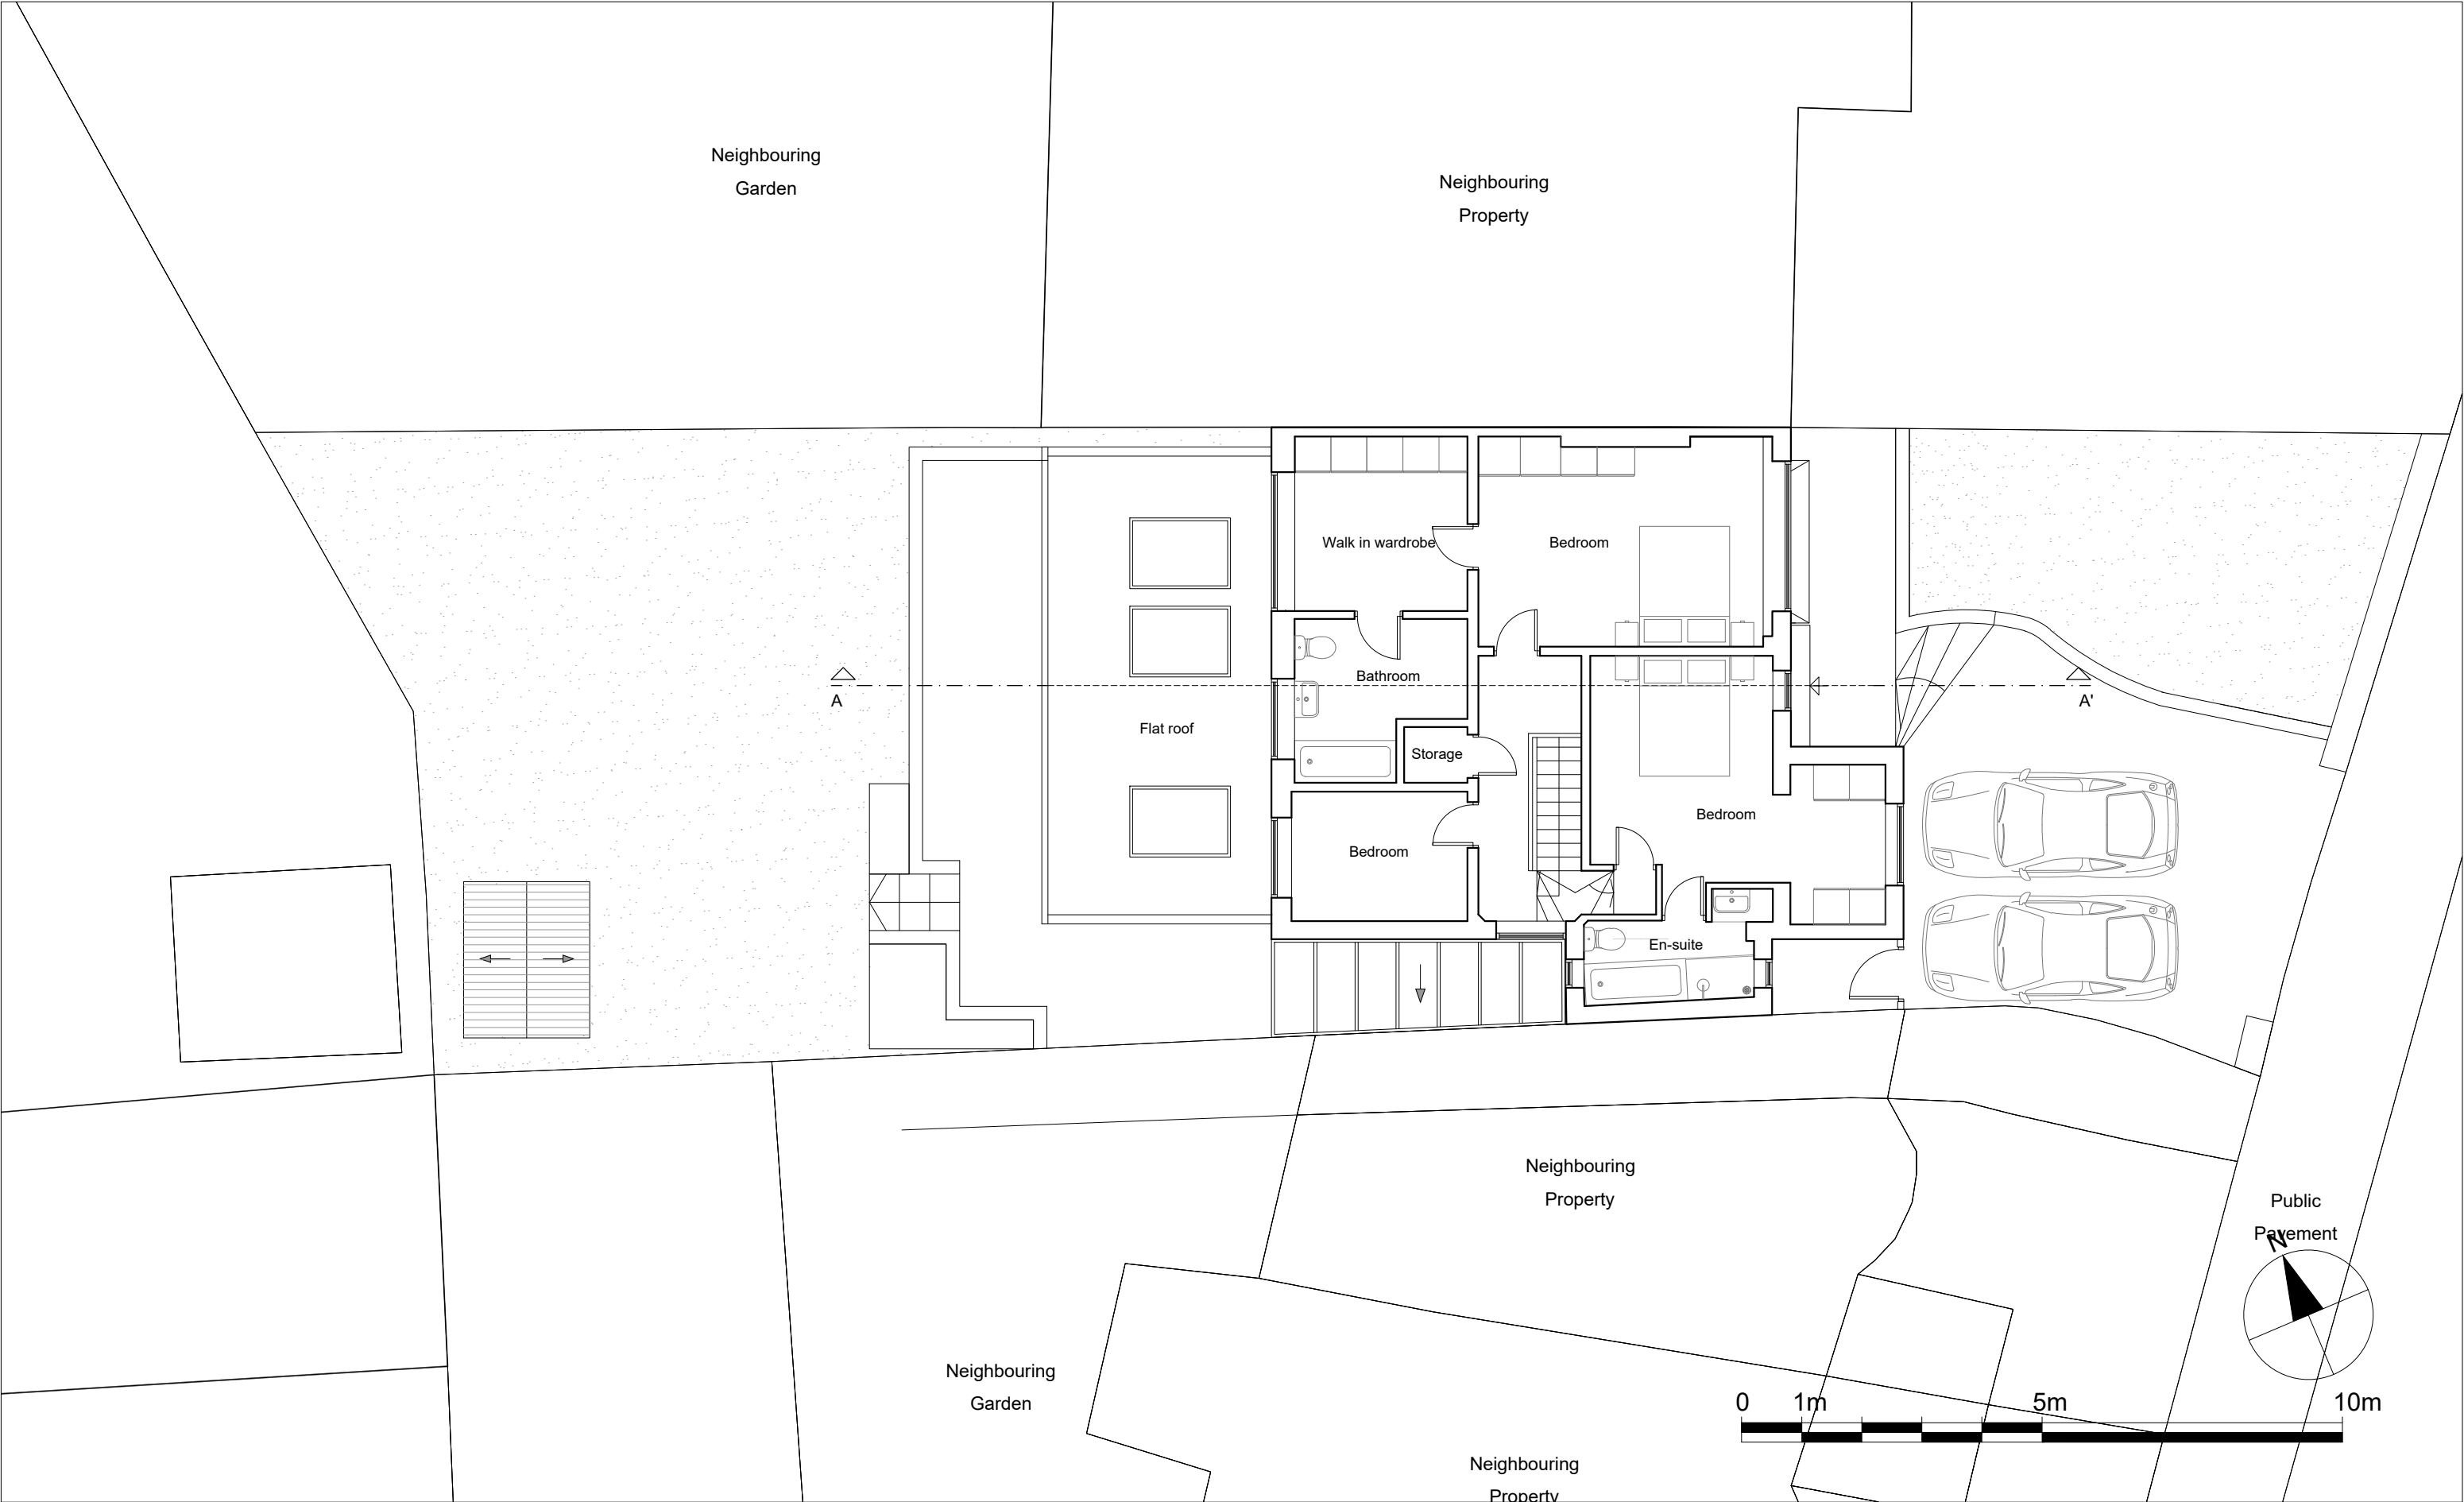

Dimensions Written dimensions to be taken in preference to scaled dimensions. The Contractor is responsible for checking all dimensions before work starts.

Local Authority All work is to be carried out to the requirements, and to the satisfaction of the Local Authority. These drawings are for planning purposes only.

Discrepancies Any discrepancies to be brought to the attention of Drawing And Planning Ltd. Immediately.

REVISIONS					
REV	DATE	DESCRIPTION	BY	CH	
A	03/2022	Alterations to proposed design.	SA	DM	

PROJECT TITLE	
5 Pilgrim's Lane	
DATE	REVISION
June 2021	A

DRAWING TITLE	
Proposed - First Floor	
CLIENT	
Alison Jane Baker	
DRAWING No.	SCALE @ A3
PILNE-P102	1:100



DRAWINGANDPLANNING
www.drawingandplanning.com
0208 202 3665



Dimensions Written dimensions to be taken in preference to scaled dimensions. The Contractor is responsible for checking all dimensions before work starts.

Local Authority All work is to be carried out to the requirements, and to the satisfaction of the Local Authority. These drawings are for planning purposes only.

Discrepancies Any discrepancies to be brought to the attention of Drawing And Planning Ltd. Immediately.

REVISIONS					
REV	DATE	DESCRIPTION	BY	CH	
A	03/2022	Alterations to proposed design.	SA	DM	

PROJECT TITLE	
5 Pilgrim's Lane	
DATE	REVISION
June 2021	A

DRAWING TITLE	
Proposed - Roof Plan	
CLIENT	
Alison Jane Baker	
DRAWING No.	SCALE @ A3
PILNE-P103	1:100



DRAWINGANDPLANNING
www.drawingandplanning.com
0208 202 3665



Dimensions Written dimensions to be taken in preference to scaled dimensions. The Contractor is responsible for checking all dimensions before work starts.

Local Authority All work is to be carried out to the requirements, and to the satisfaction of the Local Authority. These drawings are for planning purposes only.

Discrepancies Any discrepancies to be brought to the attention of Drawing And Planning Ltd. Immediately.

REVISIONS				
REV	DATE	DESCRIPTION	BY	CH
A	03/2022	Alterations to proposed design.	SA	DM

PROJECT TITLE 5 Pilgrim's Lane	
DATE June 2021	REVISION A

DRAWING TITLE Proposed - Section AA'	
CLIENT Alison Jane Baker	
DRAWING No. PILNE-S101	SCALE @ A3 1:100

